


GDPALPUR 19.686KM CHAPAGURI 15.720KM

UP DN

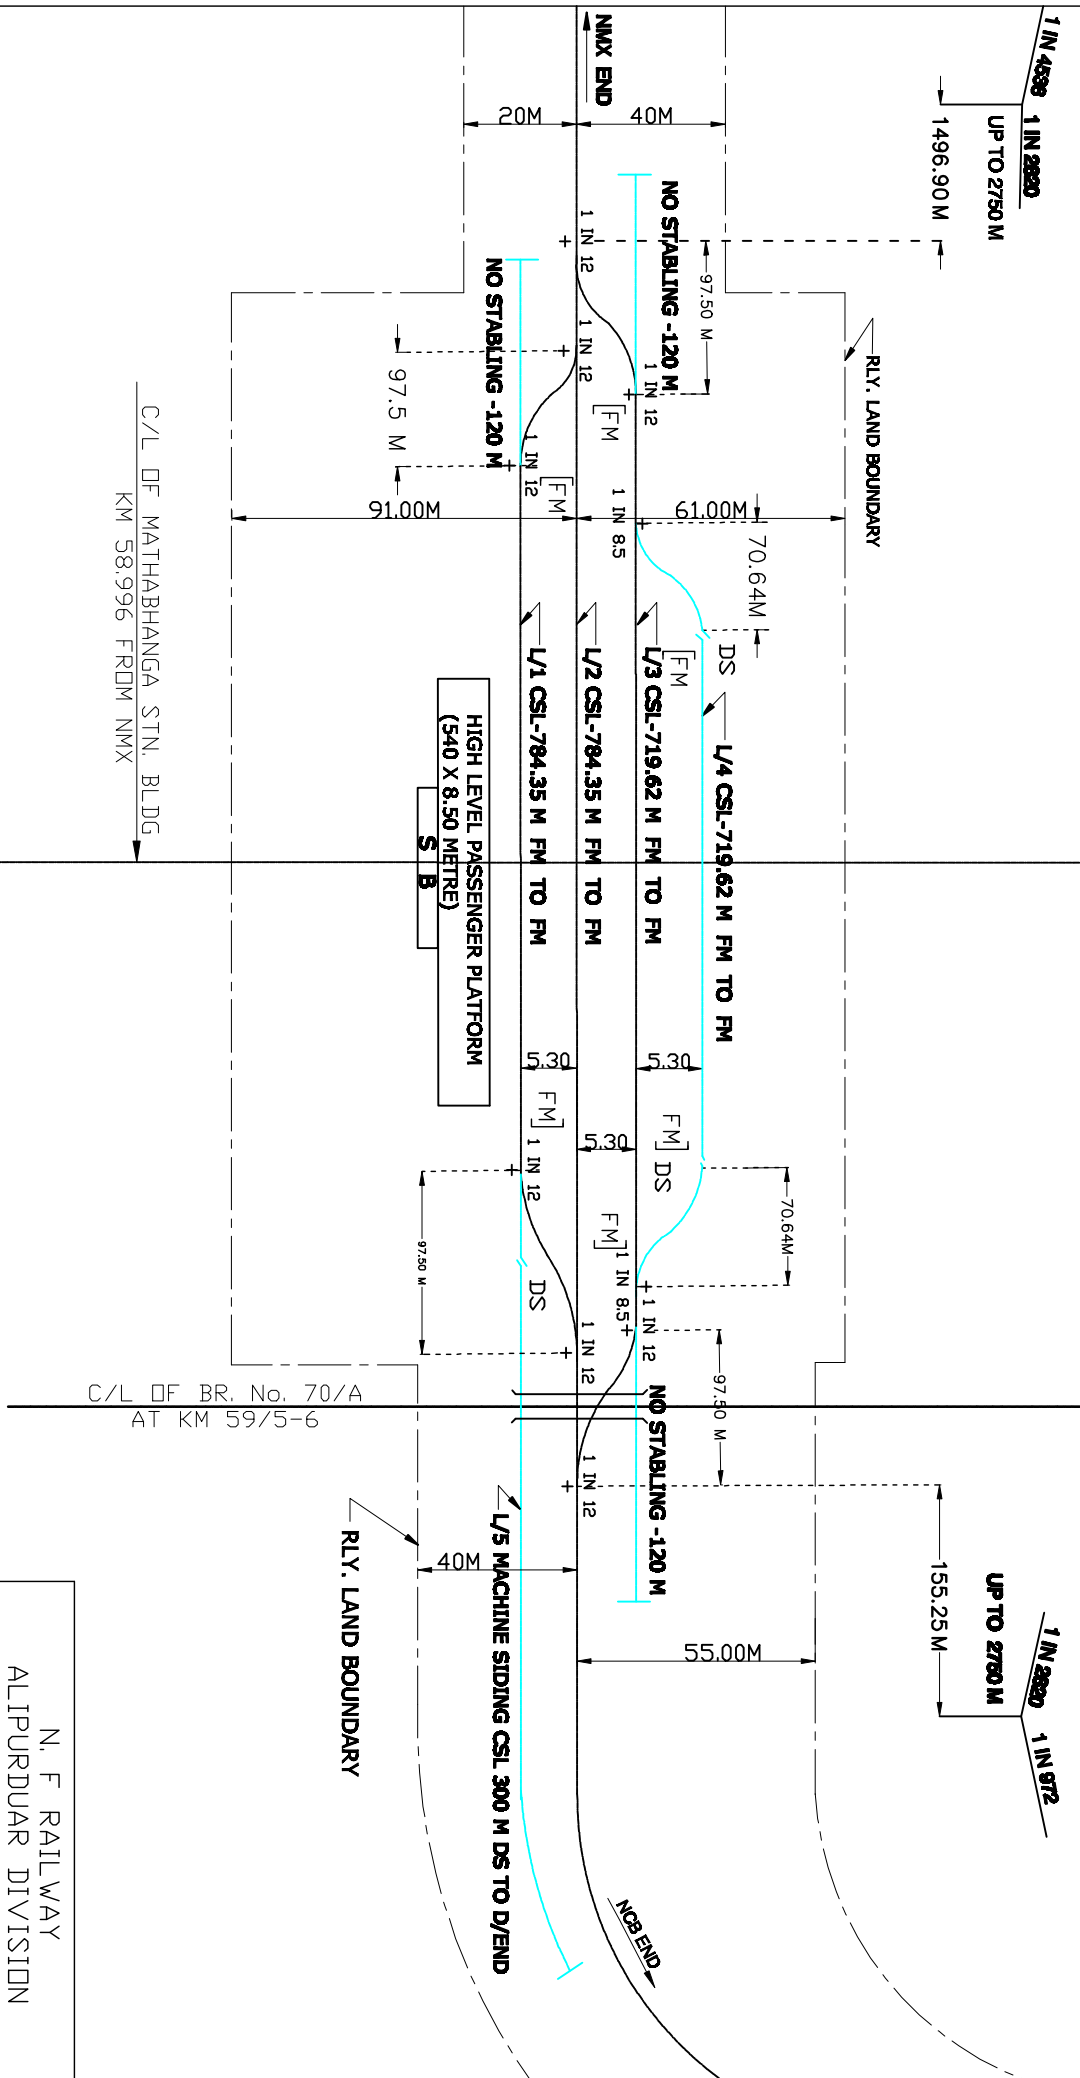

Sd/- SSE/P.WAY/MHBA N.F.RAILWAY	Sd/- ADEN/NCB-II N.F.RAILWAY	SR.DEN/I/APDJ N.F.RAILWAY
---------------------------------------	------------------------------------	------------------------------

N. F RAILWAY  
ALIPURDUAR DIVISION  
NCB - NCB D  
SEC  
STATION YARD DIAGRAM OF  
**MATHABHANGA**  
(NOT TO SCALE)