


C/L OF BR. No. 199  
AT KM 172/6-7

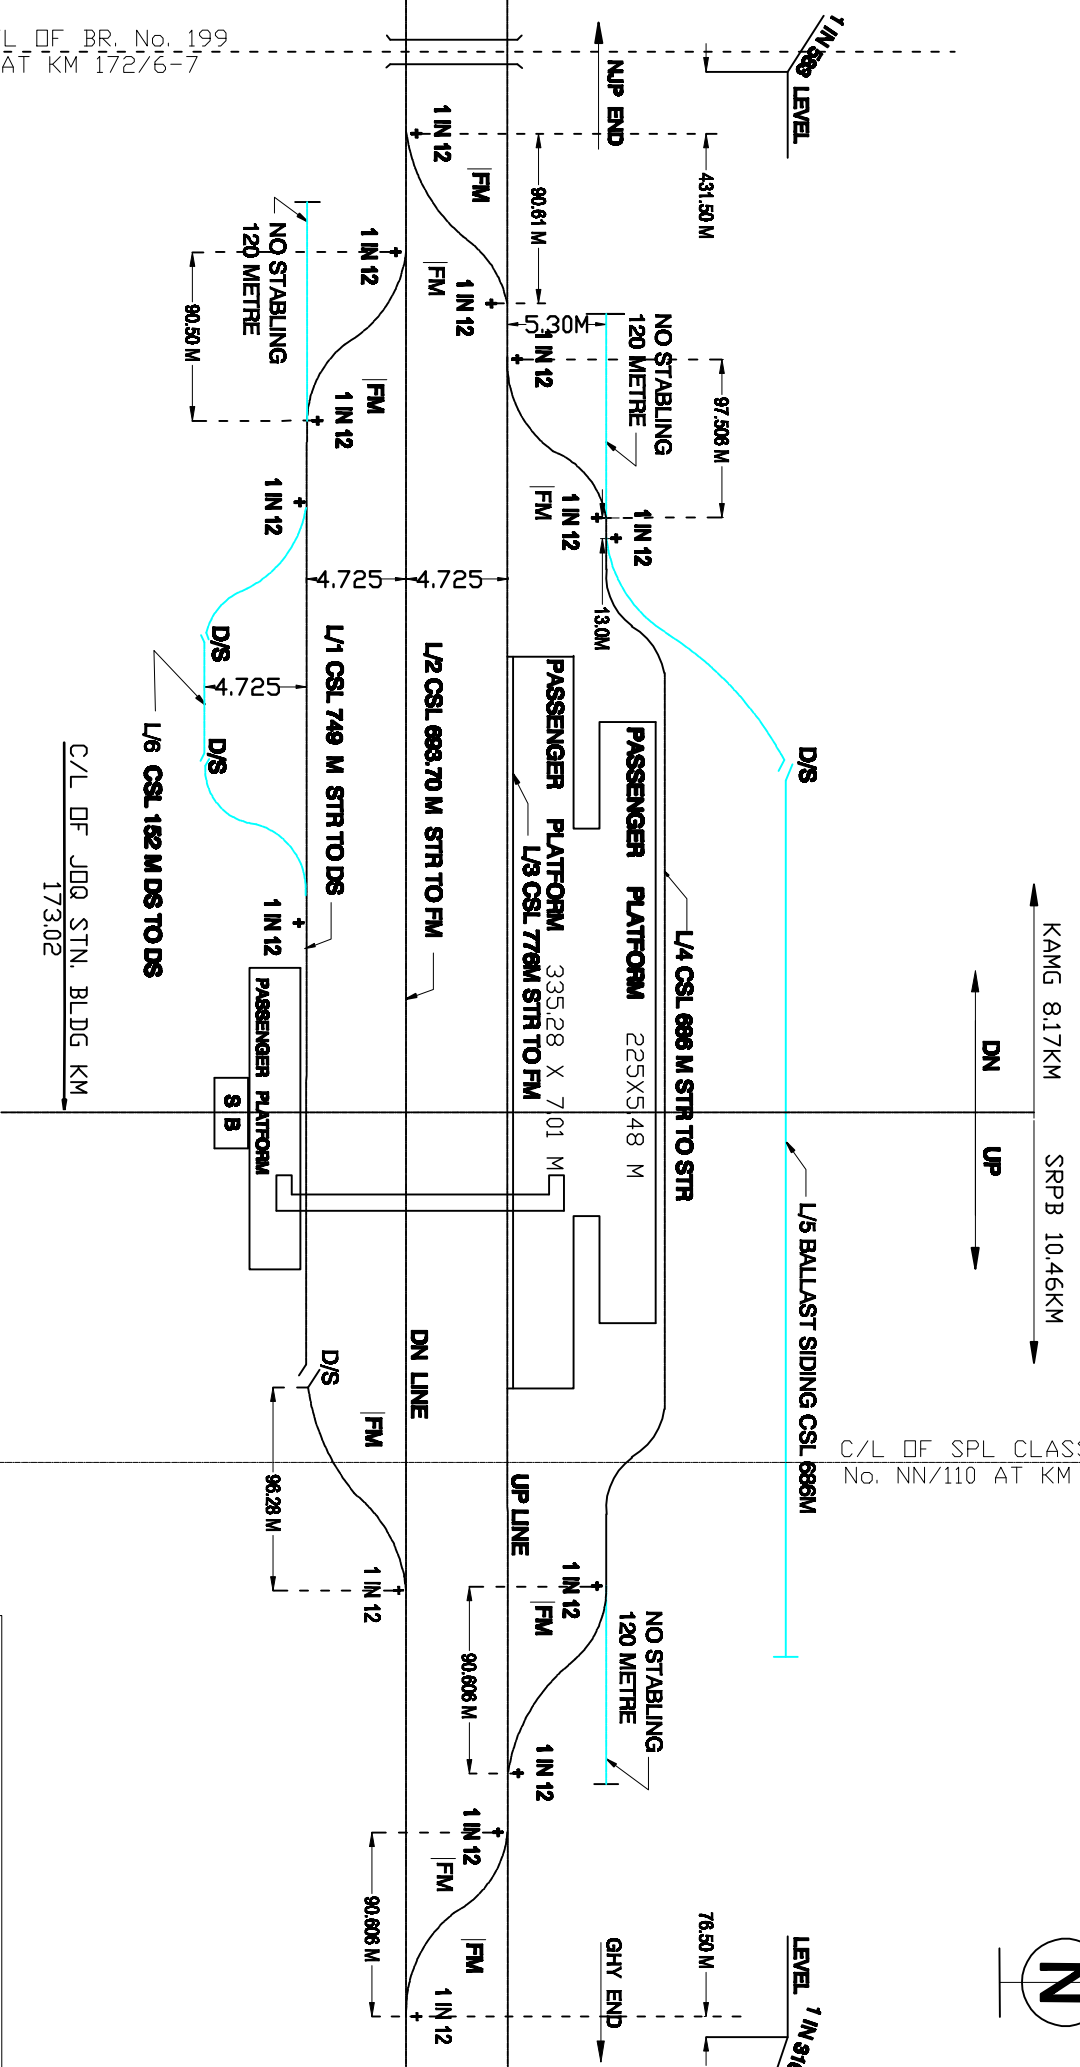

SR.DEN/I/APDJ

N. F RAILWAY  
ALIPURDUAR DIVISION  
NCB - NBQ  
SEC  
**JORAI**  
STATION YARD DIAGRAM OF  
(NOT TO SCALE)