


X-OVER LENGTH			
X-OVER MARKED AS	LENGTH IN METRE	X-OVER MARKED AS	LENGTH IN METRE
A	91.54	L	67.682
B	96.506	M	101.203
C	96.51	N	59.352
D	172.064	O	135.758
E	101.24	P	97.508
F	87.38	Q	421.75
G	90.564	R	90.606
H	97.578	S	117.06
I	130.26	T	97.506
J	169.554	U	97.578
K	96.903	V	97.548

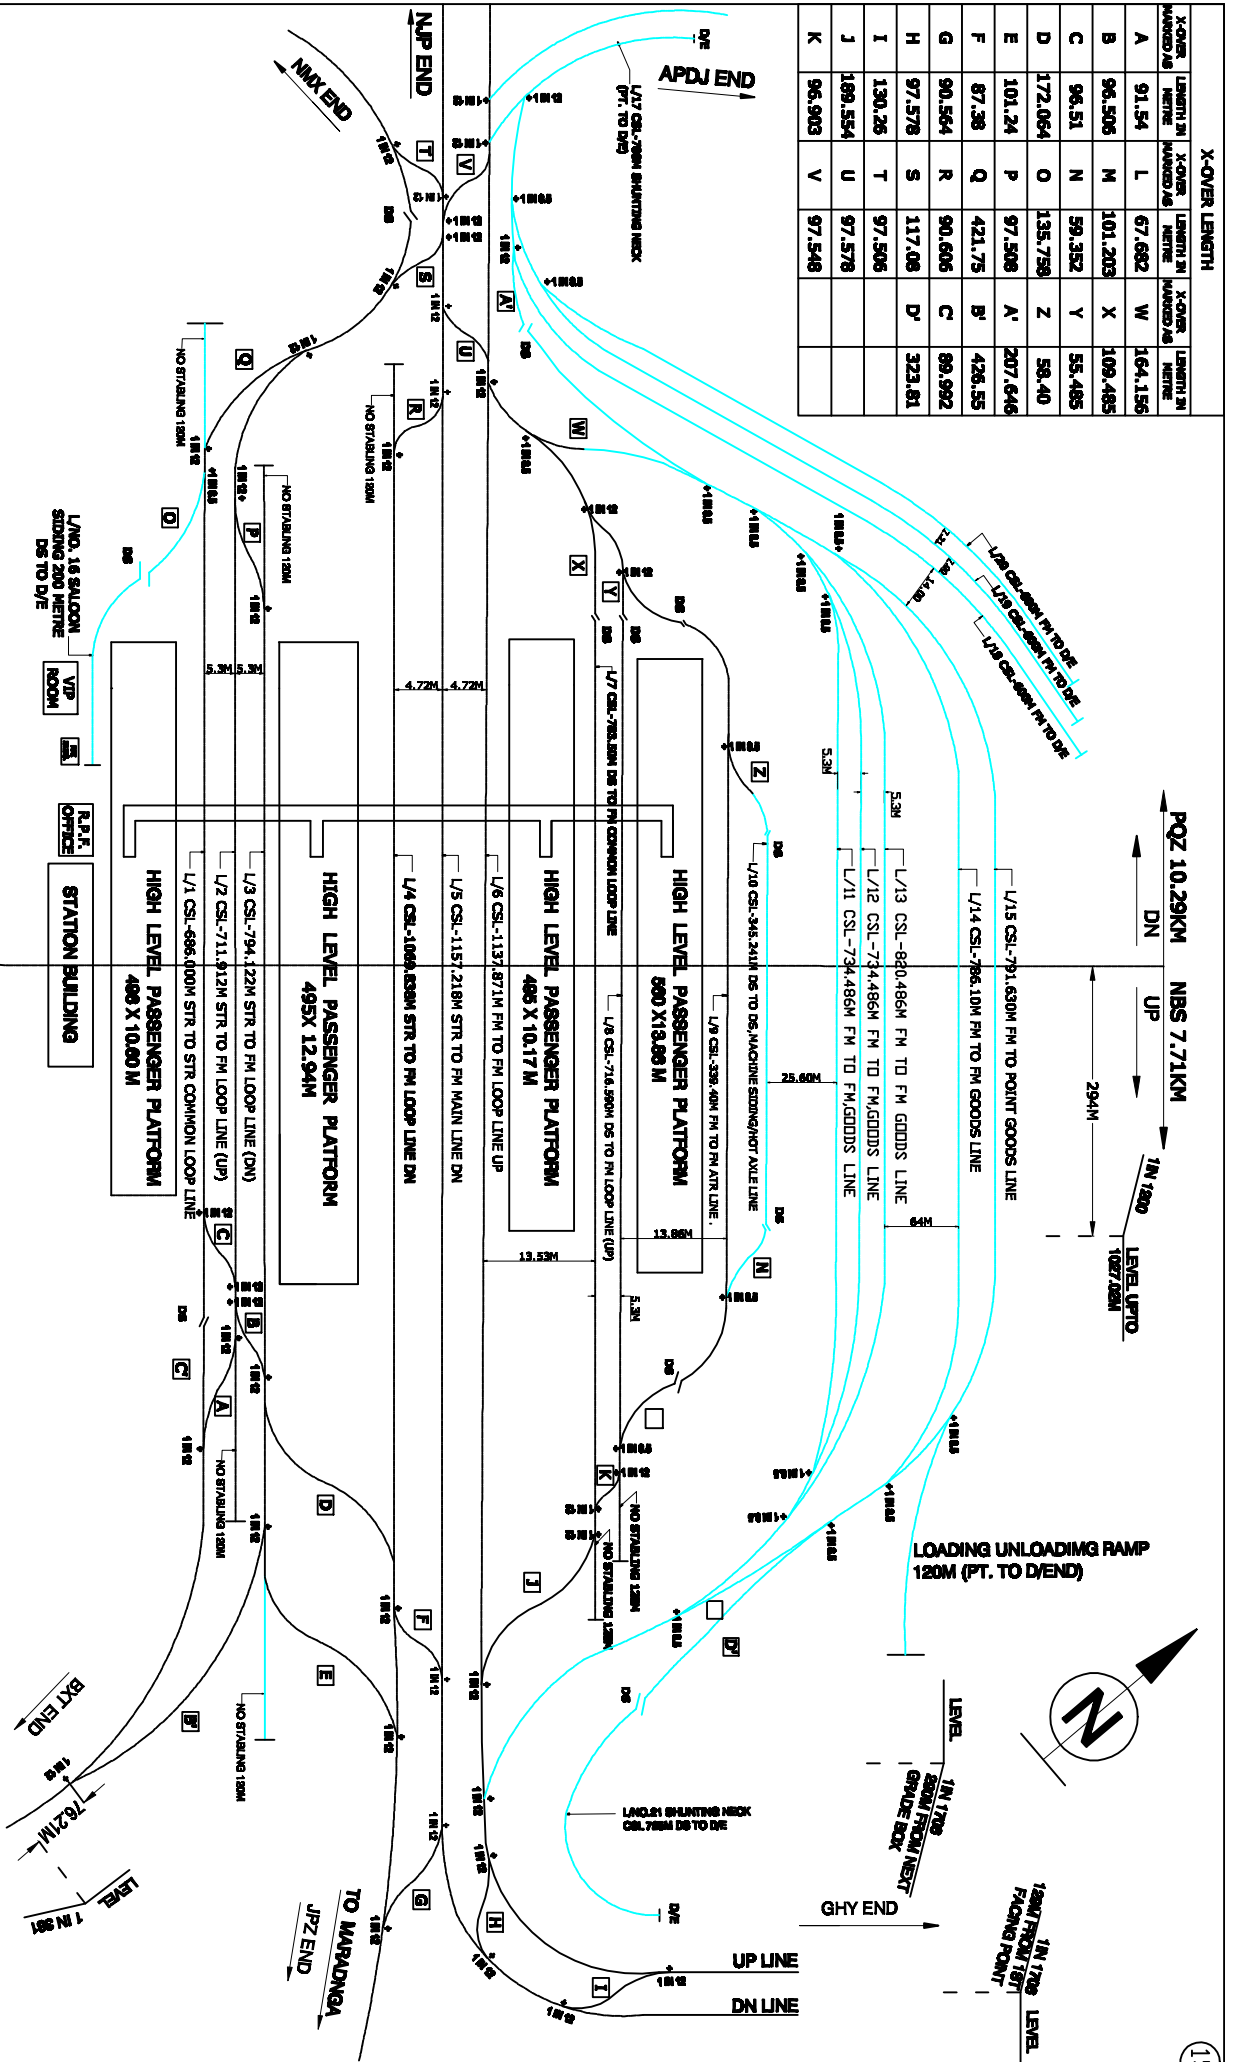

C/L OF NCB STN. BLDG.
KM 126.19

N. F RAILWAY
ALIPURDUAR DIVISION
NEW JALPAIGURI - NEW
BONGAIGADN SEC
NEW COOCH BEHAR
(NOT TO SCALE)