


SXX 9.44KM  
7<sup>B</sup> CLASS DN  
7<sup>B</sup> CLASS UP  
GUZ 8.81KM

1 IN 300 LEVEL

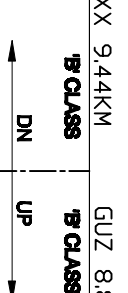

LEVEL 1 IN 204.10


327.212 M

1075.20 M

754.8 M



259.518M

C/L OF 'B1' CLASS (M) L-XING  
NN/46 AT KM 87/2-3

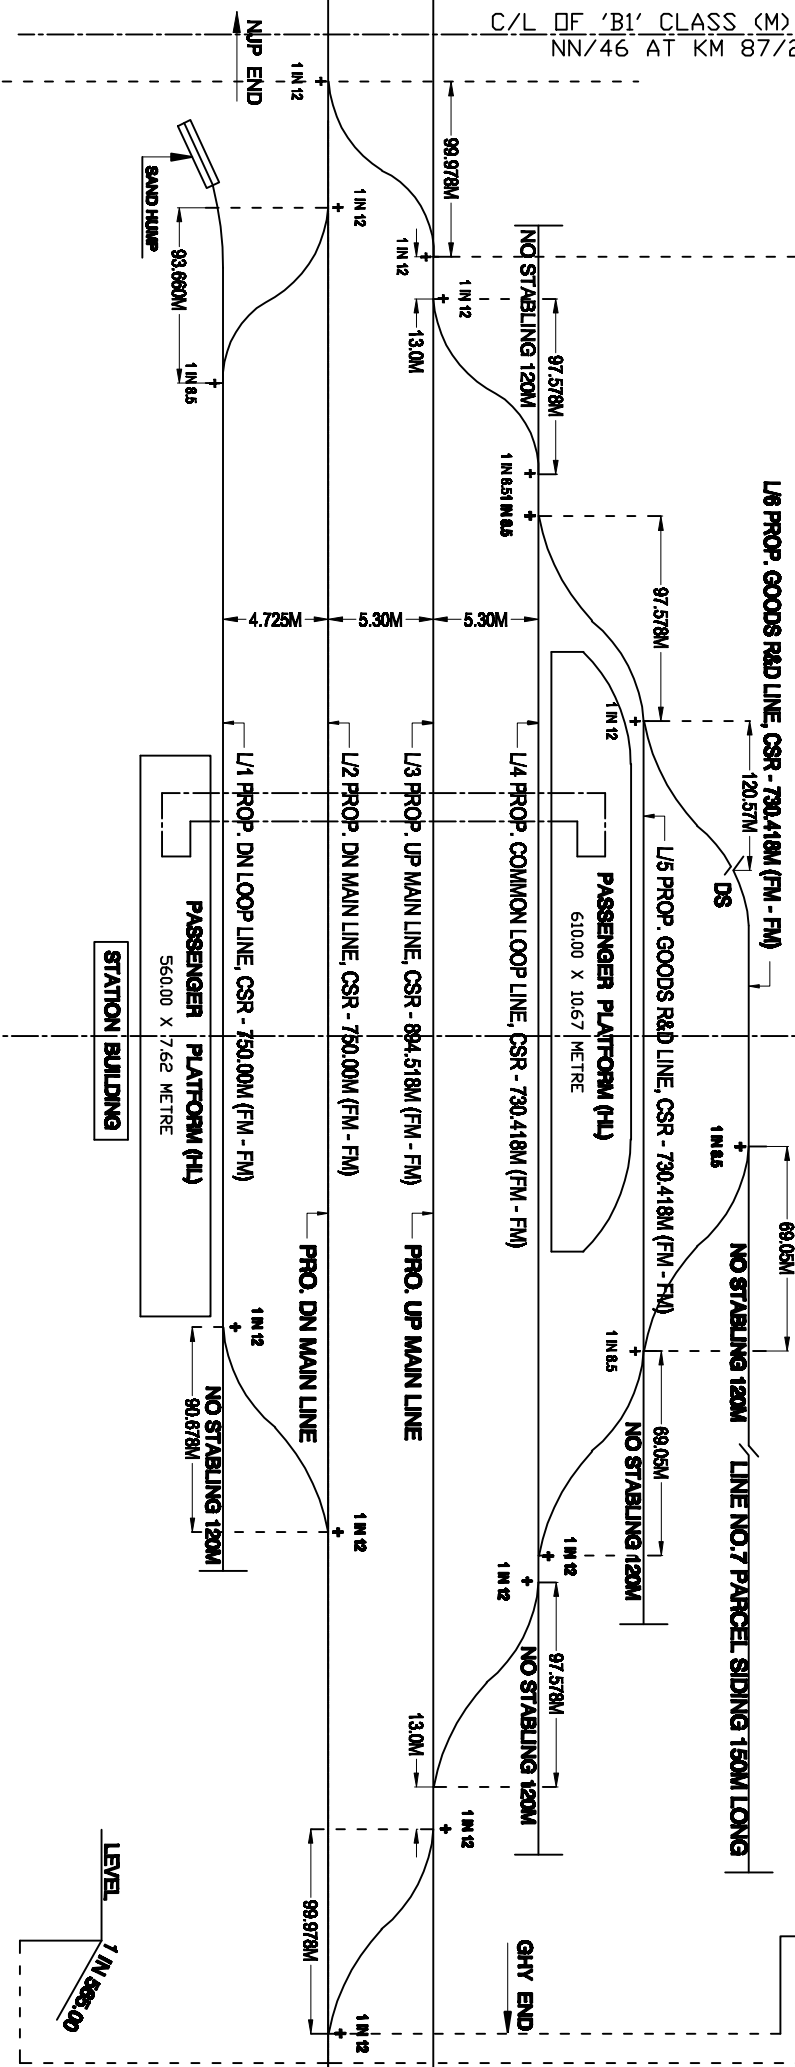

C/L OF FLK STN. BLDG  
KM 88.06

1 IN 300 LEVEL

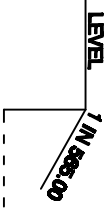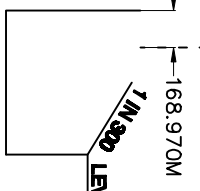

SR.DEN/I/APPDJ

N. F RAILWAY  
ALIPURDUAR DIVISION  
NEW JALPAIGURI - NEW  
BONGAIGADN SEC  
STATION YARD DIAGRAM OF  
**FALAKATA**  
(NOT TO SCALE)