
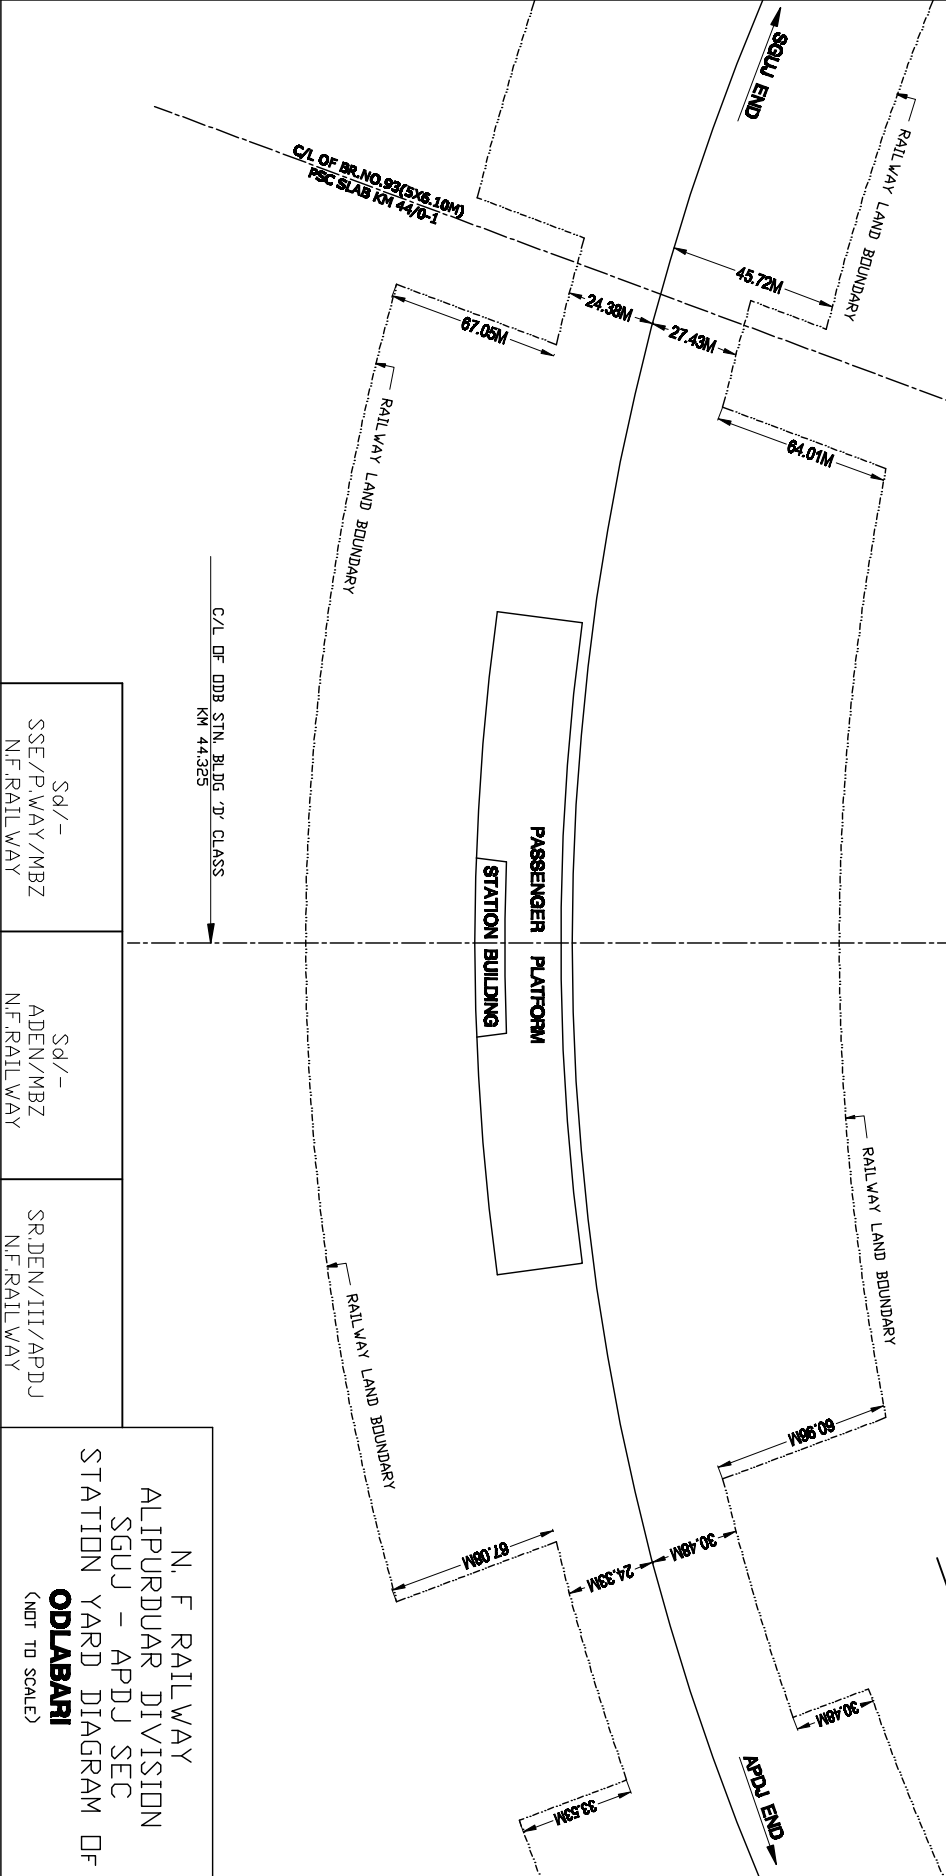


BAGRAKOT 3.83KM  
DAMDIM 4.819KM

DN UP

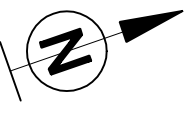

C/L OF BR. NO. 93 (S.V. 1.0M)  
PSC SLAB KN 44/0-1

C/L OF DDB STN. BLDG. 'D' CLASS  
KN 44/325

Sd/- SSE/P.WAY/MBZ N.F. RAILWAY	Sd/- ADEN/MBZ N.F. RAILWAY	SR.DEN/III/APDUJ N.F. RAILWAY
---------------------------------------	----------------------------------	----------------------------------

N. F. RAILWAY  
ALIPURDUAR DIVISION  
SGUJ - APDUJ SEC  
STATION YARD DIAGRAM OF  
**ODLABARI**  
(NOT TO SCALE)