


X-OVER LENGTH MARKED AS	LENGTH IN METRE
A	97.506
B	92.573
C	97.506
D	97.506
E	152.559
F	97.506

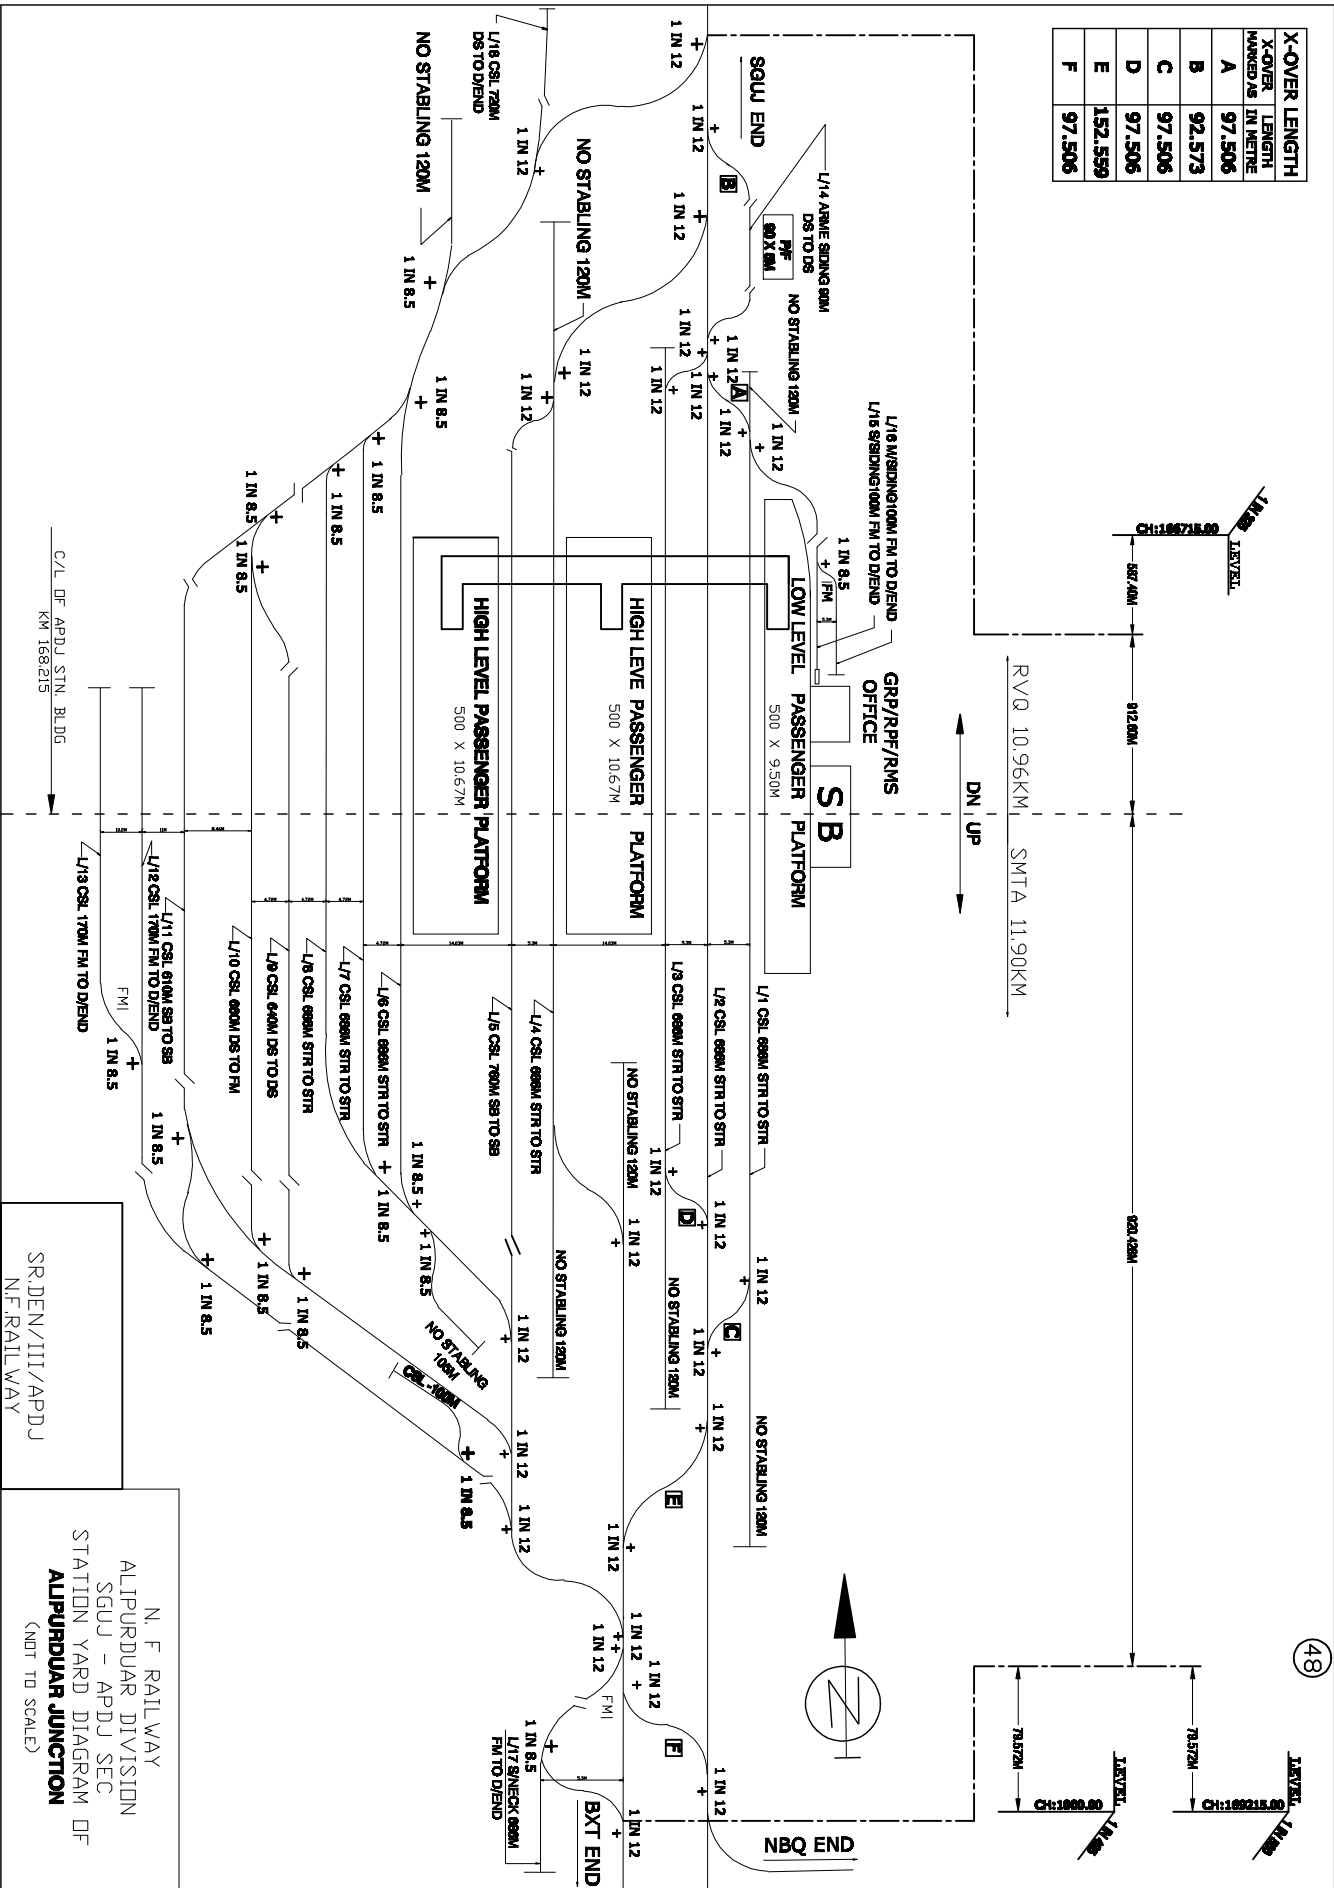

N. F. RAILWAY  
 ALIPURDUAR DIVISION  
 SGUJ - APDU SEC  
 STATION YARD DIAGRAM OF  
**ALIPURDUAR JUNCTION**  
 (NOT TO SCALE)

SR.DEN/III/APDU  
 N.F. RAILWAY