
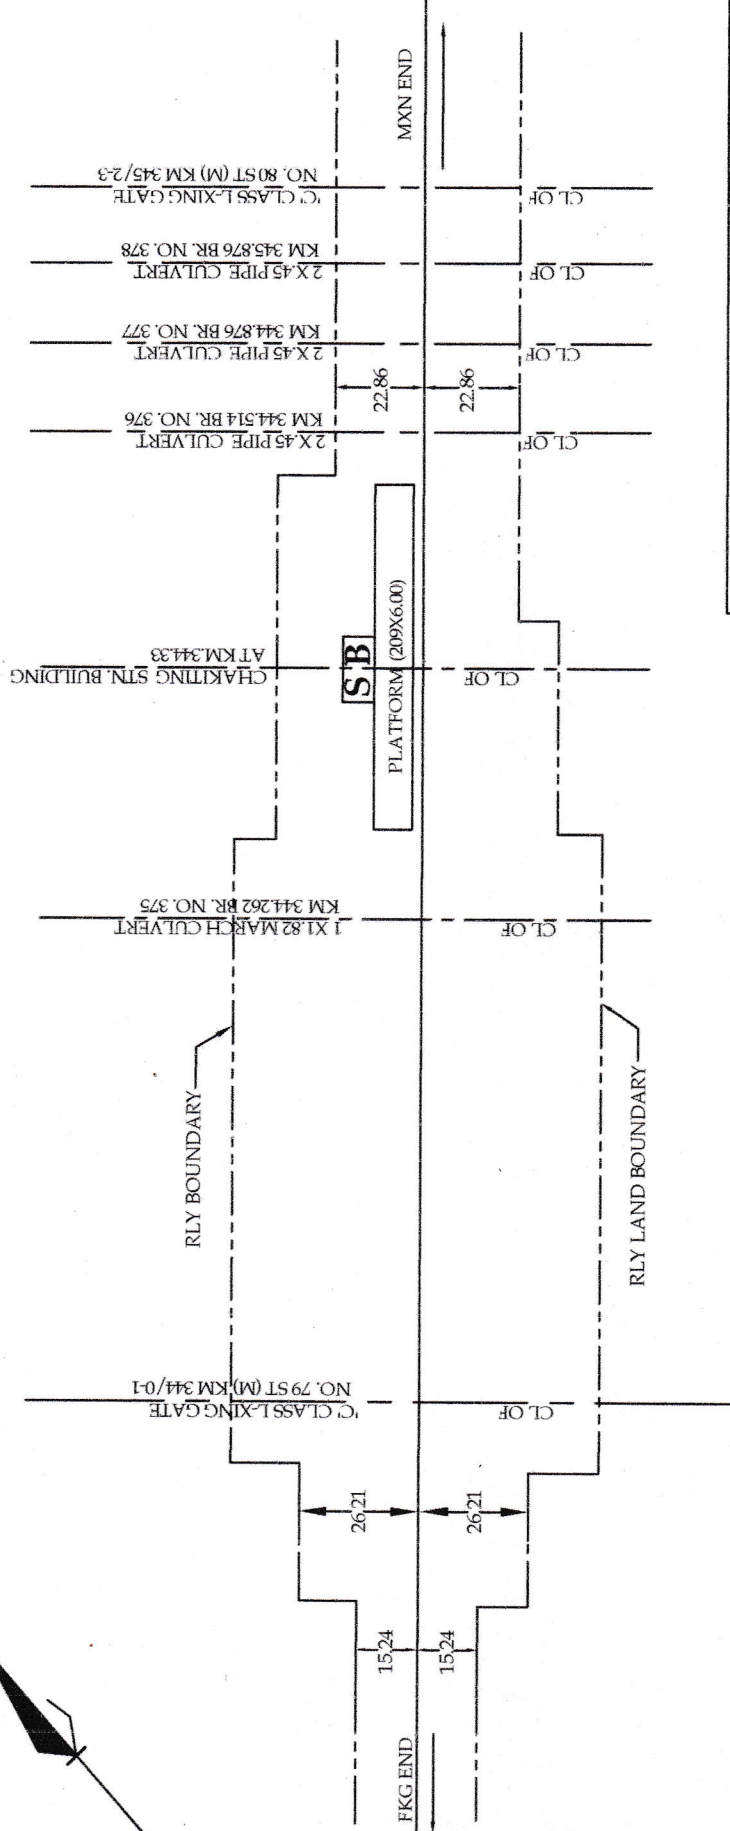


KAMAR BANDHA ALI
KM 5.29

TITABAR
KM 11.33

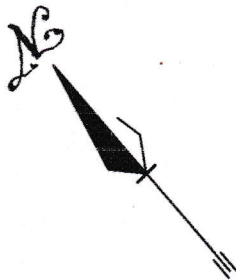

NORTH EAST FRONTIER RAILWAY
 TINSUKIA DIVISION
 FURKATING TINSUKIA SECTION
 DIAGRAM OF
 CHAKITING STATION YARD
 RL. 124.67M
 NOT TO SCALE
 PLAN NO:-TSK-5K/76 / 2021

(Signature)
 DEN/I/TSK
 N.F RAILWAY

(Signature)
 CHECKED BY

(Signature)
 DRAWN BY
 23-11-21