


CHAKITING KM-11.33
 KAMARBANDHA ALI
 KM-16.62
 KHARIKATIA, KM 6.55
 MARIANI
 KM-12.68

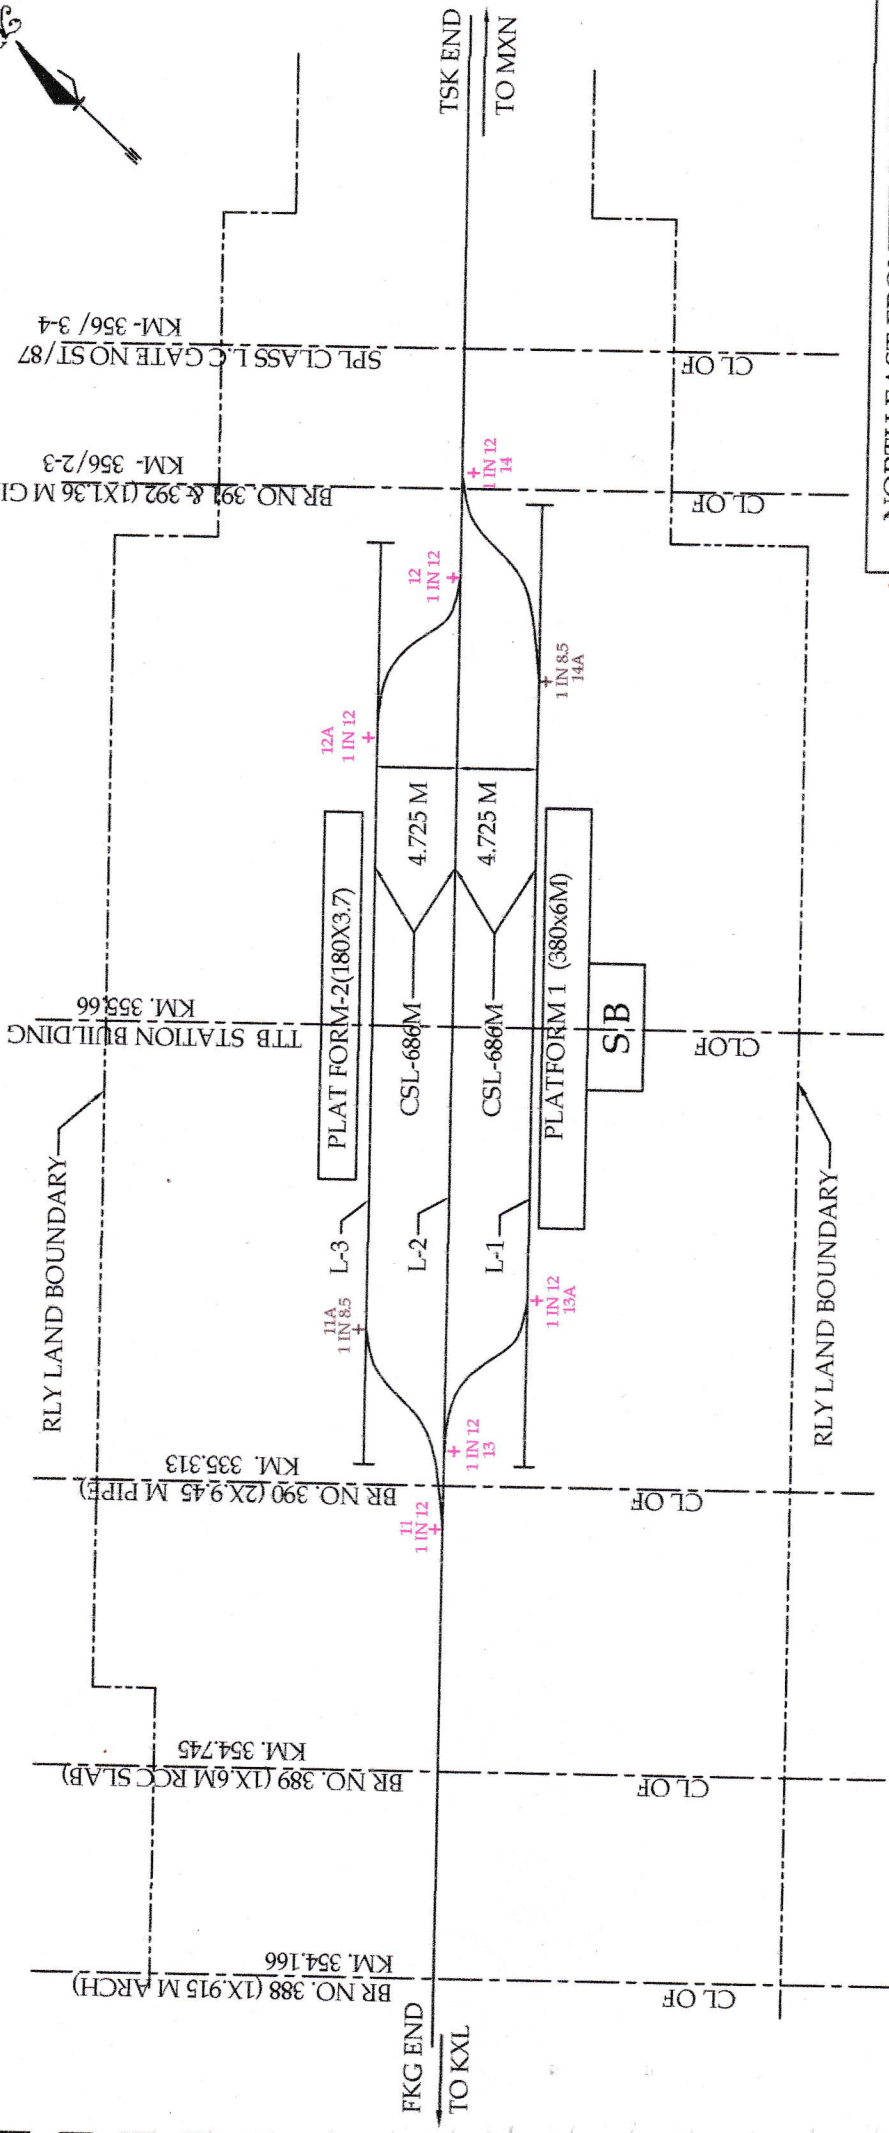

NORTH EAST FRONTIER RAILWAY
 TINSUKIA DIVISION
 FURKATING - TINSUKIA SECTION
 DIAGRAM OF
TITABAR STATION YARD
 RL. 97.54M
 NOT TO SCALE
 PLAN NO. - TSK-SK/177/2021

DEN/1/TSK
 N.F. RAILWAY

1 IN 12	6 NOS.
1 IN 8.5	2 NOS.
D/S	NIL

DRAWN BY
 23/11/2021
 35E/DRG
 23-11-21

CHECKED BY