


KUTI
3.82KM

RNGG
4.52KM

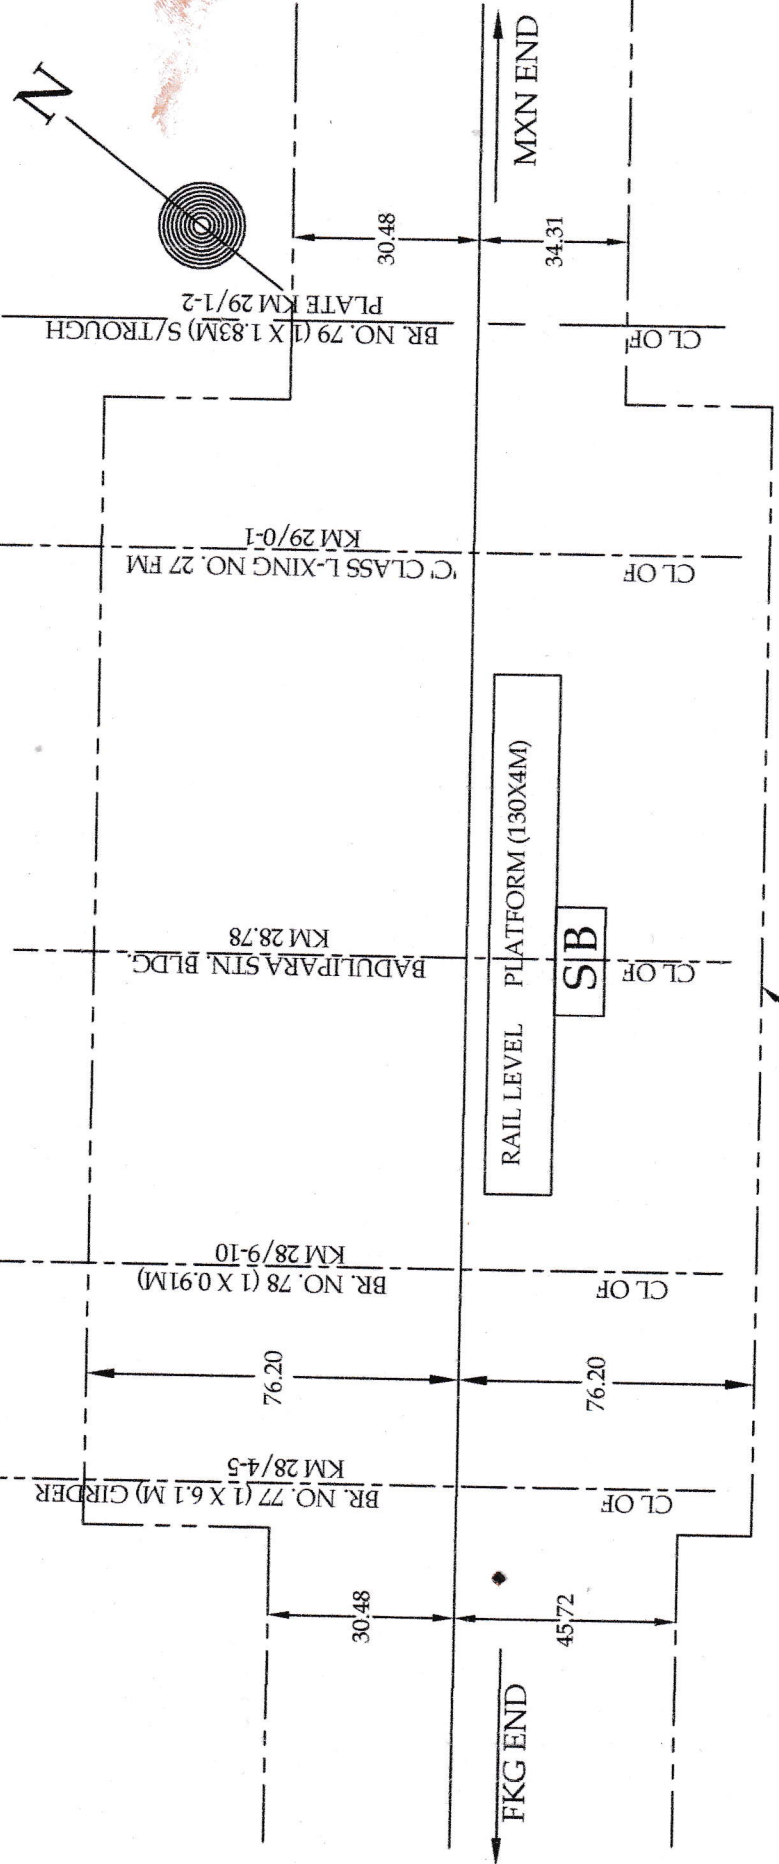

NORTH EAST FRONTIER RAILWAY

TINSUKIA DIVISION

FURKATING - JORHAT TOWN - MARIANI SECTION
DIAGRAM OF

BLPR STATION YARD

RL 86.56

NOT TO SCALE

PLAN NO:-TSK-SK/106/2021

Handwritten signature

DEN/I/TSK
N.F RAILWAY

Handwritten signature
SSE IDRCP
23-11-21

CHECKED BY

DRAWN BY