

MARIANI
KM 10.30
MELENG 'D' CLASS
KM 4.86



SELENGHAT
KM 12.12
LAHING 'D' CLASS
KM 5.71

NCH STN. BUILDING
KM 378.64

BR. NO 434 (2x0.457 M.EWP)
KM 378.396

BR. NO 433 KM 378.396

'C' CLASS L. XING NO. ST-96
KM 378/9-379/1
IX 3.66 GIRDER BR. NO. 435
KM 379/5.6

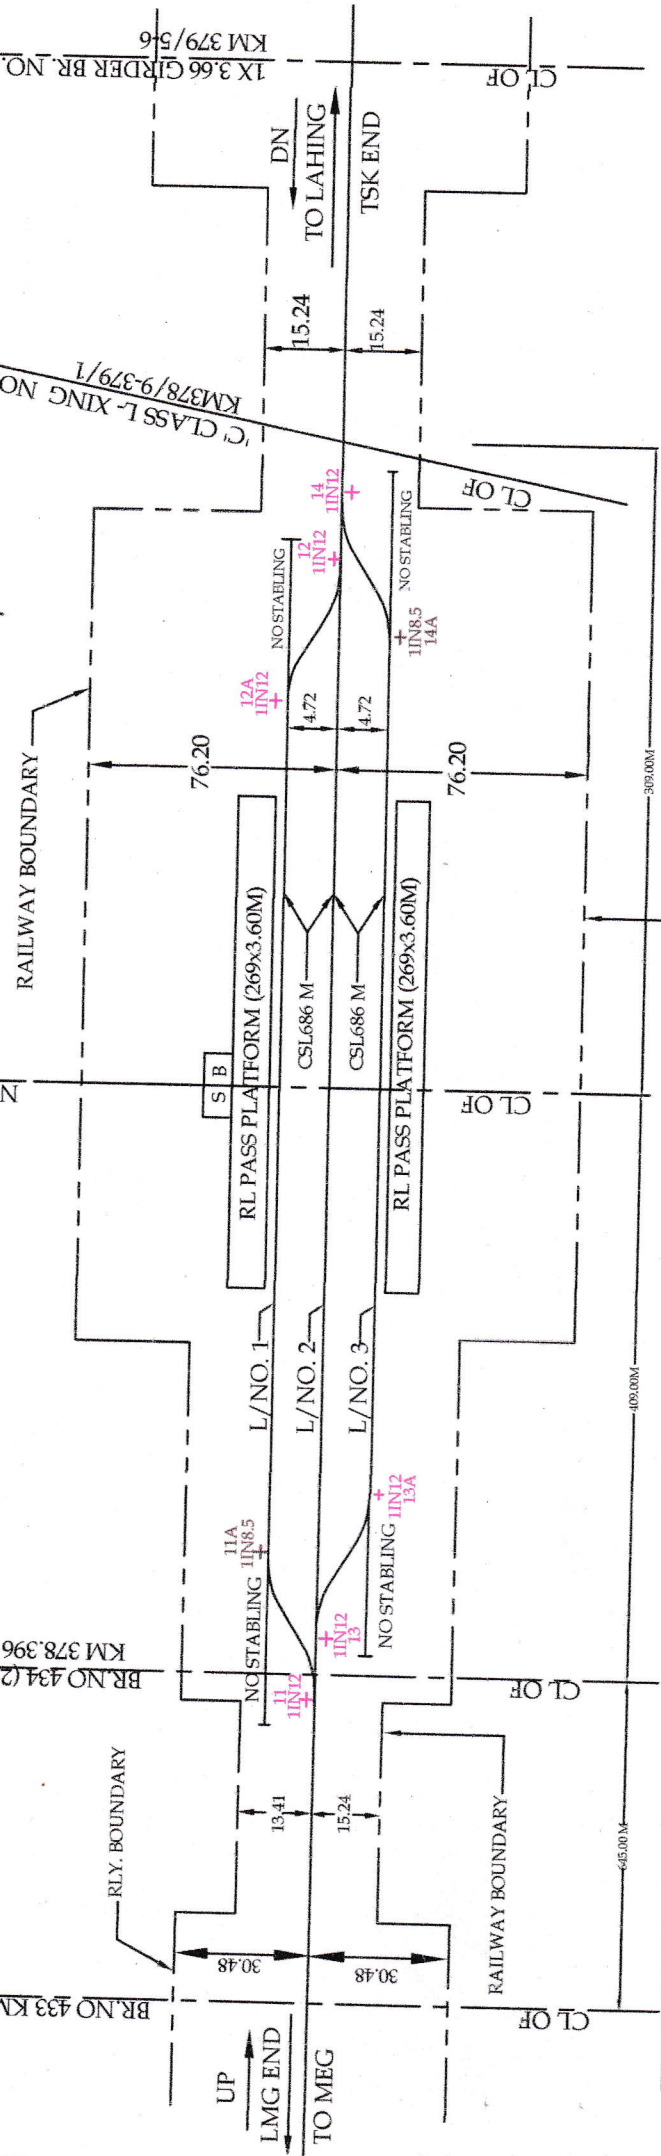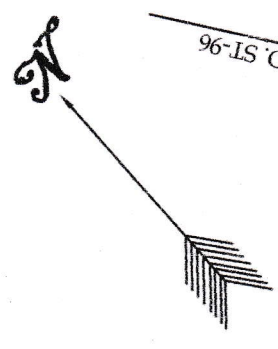

1 IN 12	11,13,13A,12,12A,14 TOTAL = 6 NOS.
1 IN 8.5	14A,11A TOTAL = 2 NOS
DS	NIL

flanagan
SENDER
23-11-21

DRAWN BY

23/11/21
SSE/PR

CHECKED BY

NORTH EAST FRONTIER RAILWAY

TINSUKIA DIVISION

FURKATING TINSUKIA SECTION
DIAGRAM OF
NAKACHARI STATION YARD
RL. 114.66M

NOT TO SCALE

PLAN NO.- TSK-SK/80/2021

