


NAMTIALI
11.43 KM
BARAHIBARI 'D' CLASS
KM 5.54
TULI
KM 13.75

SELENGHAT
KM 5.44

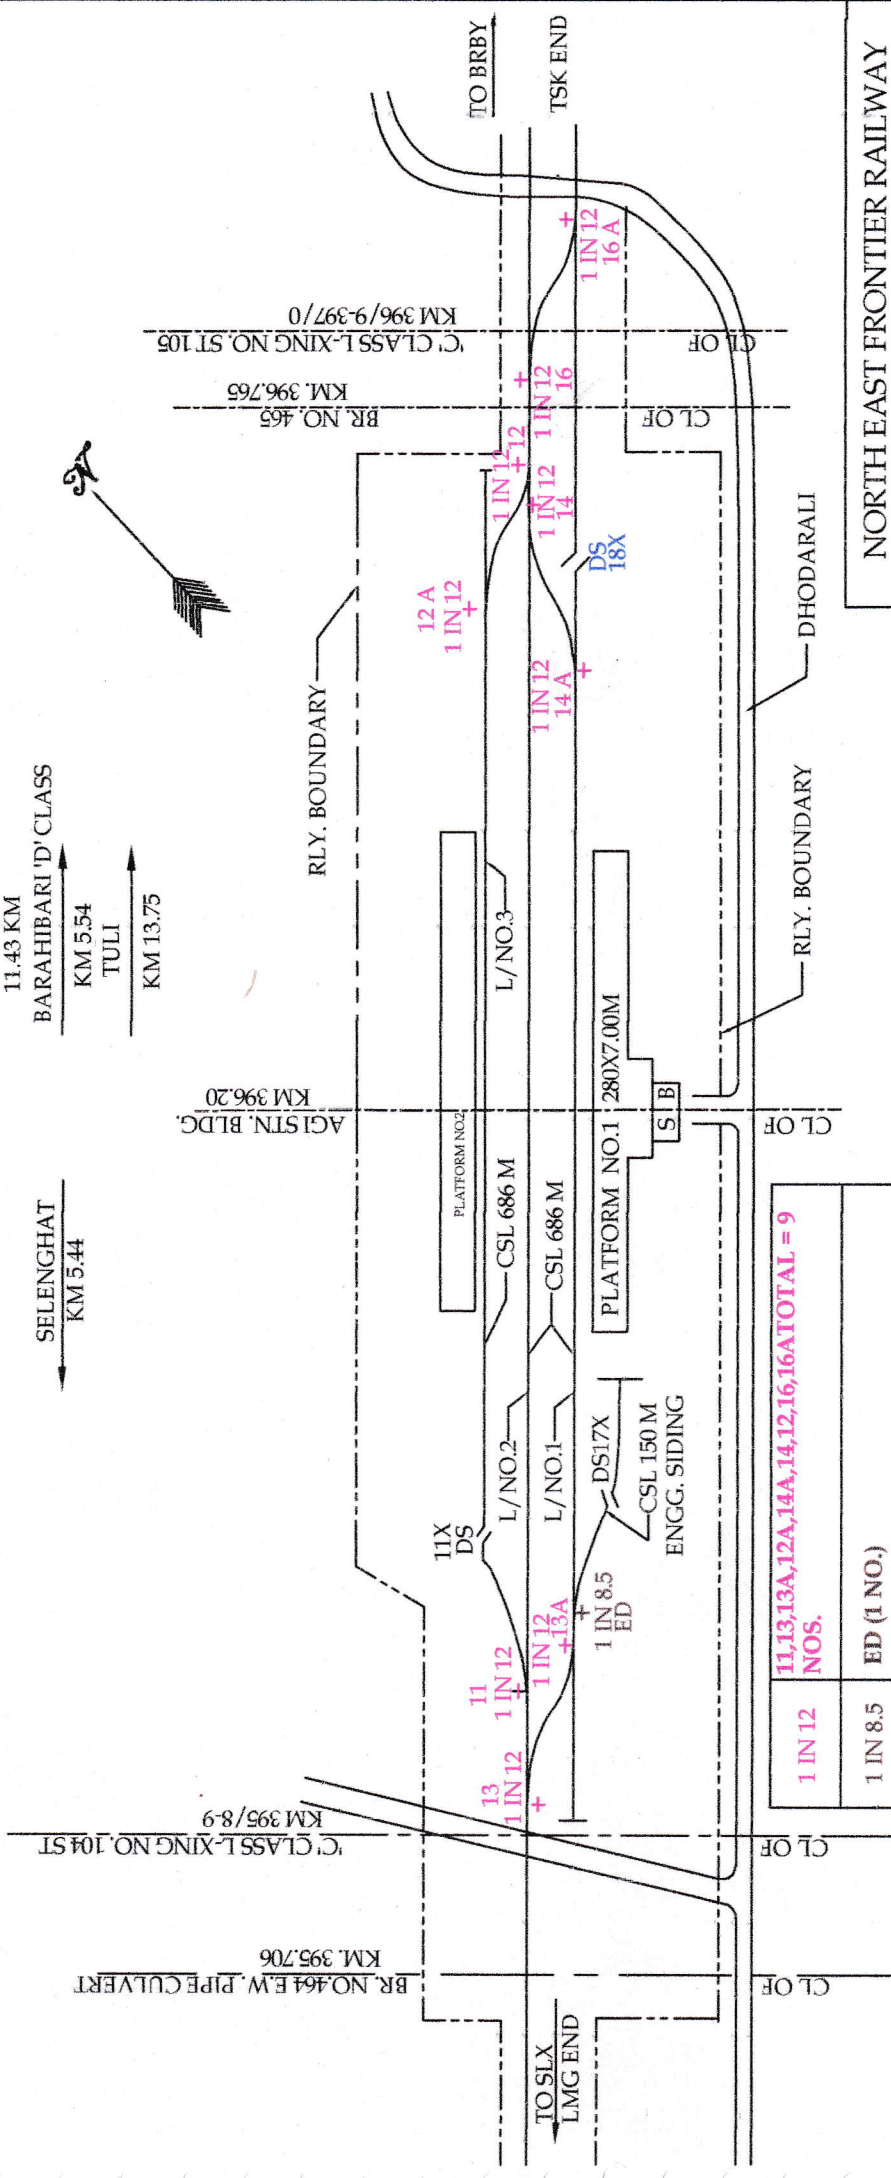

1 IN 12	11,13,13A,12A,14A,14,12,16,16A TOTAL = 9 NOS.
1 IN 8.5	ED (1 NO.)
DS	18X

Atanay
SSE/DRY
23-11-21

Checked by
Mrs. Selenghat

NORTH EAST FRONTIER RAILWAY
TINSUKIA DIVISION
FURKATING TINSUKIA SECTION
DIAGRAM OF
AMGURI STATION YARD
RL.104.30M
NOT TO SCALE
PLAN NO-TSK-SK/83/2021

DEN/1/TSK
N.F. RAILWAY