


1141923 1141923

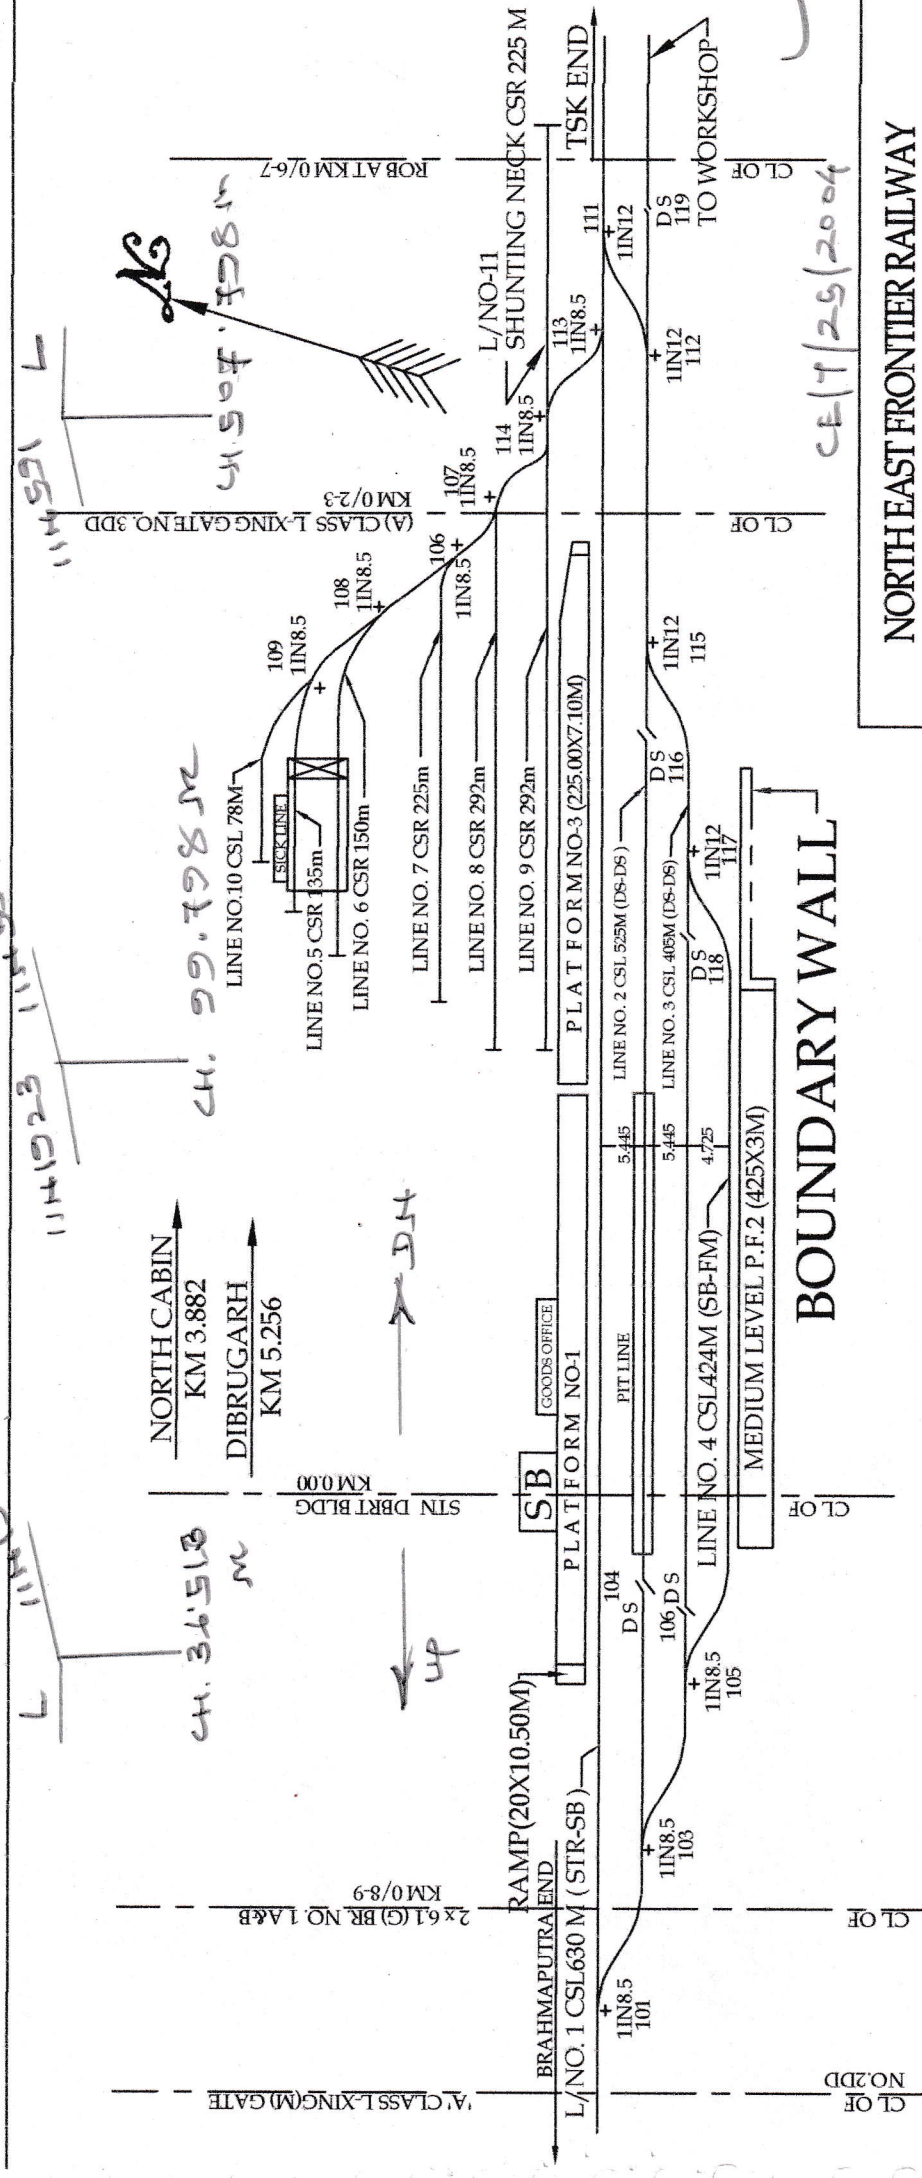

BOUNDARY WALL

CE/17/25/2004

NORTHEAST FRONTIER RAILWAY
 TINSUKIA DIVISION
 DIBRUGARH - TINSUKIA - LEDO SECTION
DIBRUGARH TOWN STATION YARD
 RL. 104.76M
 PLAN.NO:-TSK-SK/ 54 /2021

1 IN 12	4 NOS.
1 IN 8.5	9 NOS.
DS	5 NOS.

[Signature]
 DEN/II/TSK
 N.F. RAILWAY

[Signature]
 23/11/2021
 5:45 PM
 CHECKED BY

DRAWN BY