
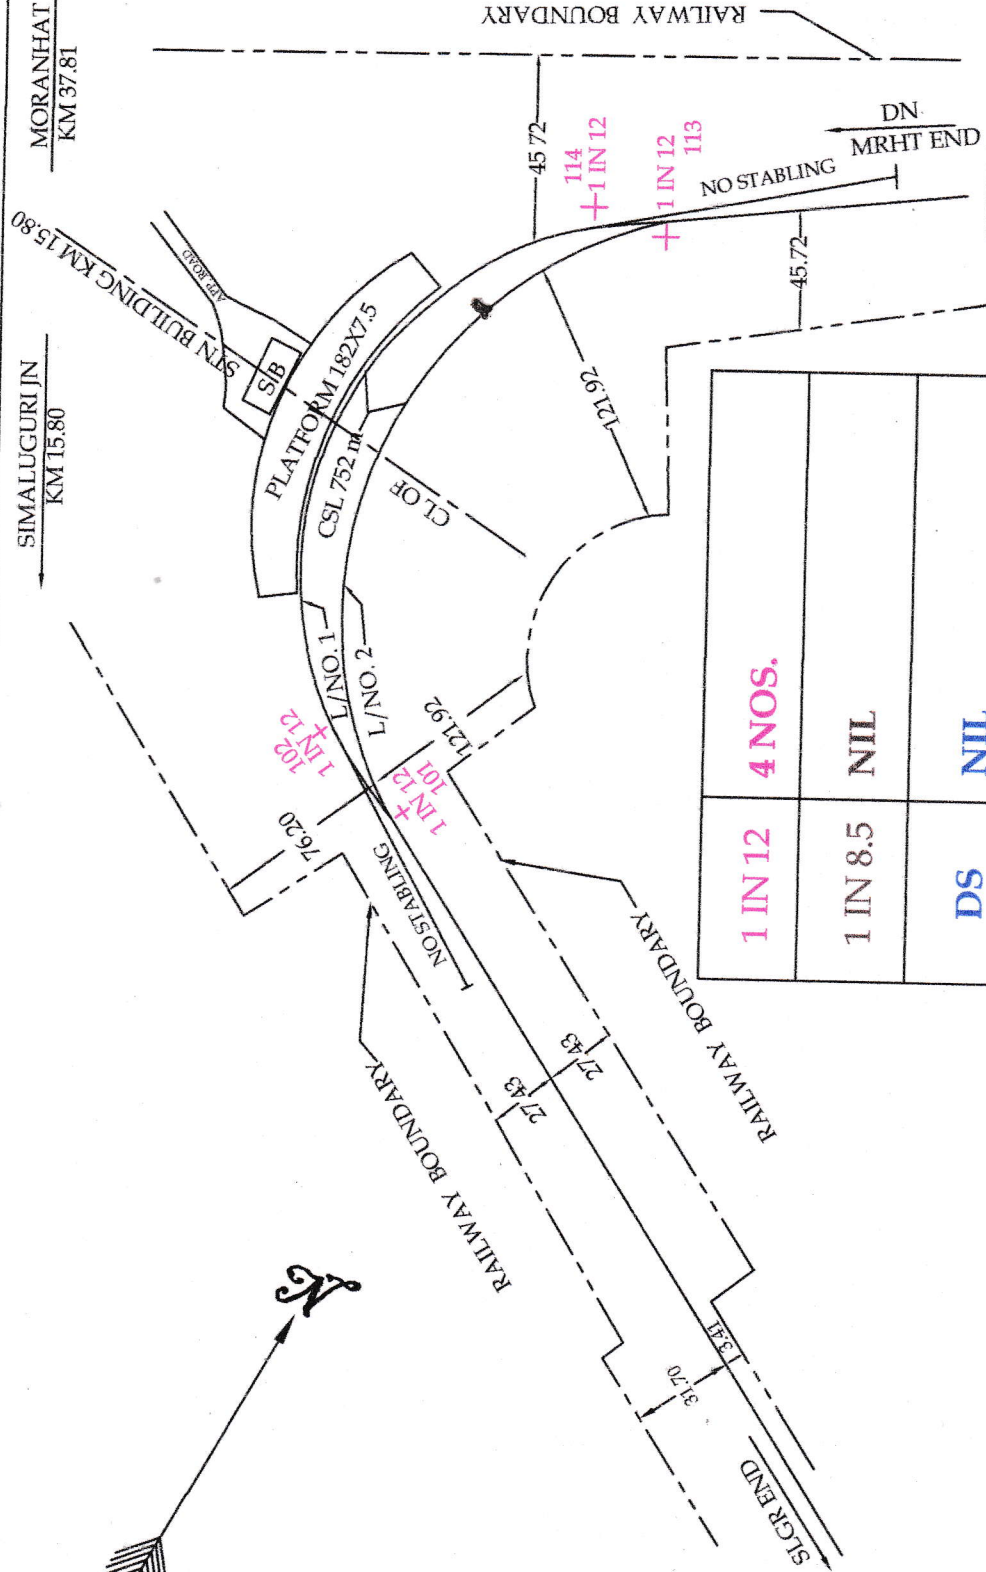


MORANHAT
KM 37.81

SIMALUGURIJIN
KM 15.80

STN BUILDING KM 15.80

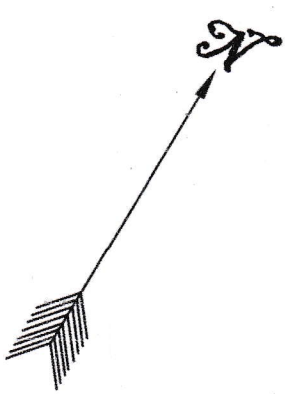

1 IN 12	4 NOS.
1 IN 8.5	NIL
DS	NIL

NORTHEAST FRONTIER RAILWAY
TINSUKIA DIVISION
SIAGR - MRHT - DBRG SECTION
DIAGRAM OF
SIBSAGAR STATION YARD
RL. 97.05 M
NOT TO SCALE

[Signature]
DENJI/TSK
N.F RAILWAY

[Signature]
CHECKED BY

[Signature]
DRAWN BY
23-11-21

PLAN NO:-TSK-SK/114 / 2021