



---






# SIX QUAD CABLE ROUTE PLAN

---

**SECTION:- BXHT-AGMN, ALIPURDUAR DIVISION, NFR**



**NOTE: -**

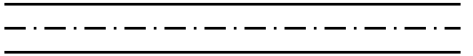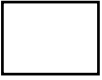- **QUAD CABLE** :- 
- **BRIDGE** :- 
- **RAILWAY TRACK :-** 
- **LC GATE** :- 
- **CULVERT** :- 



NCB




GKJ


**BXHT RAILWAY  
STATION**




12m

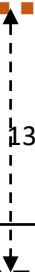


13.5m

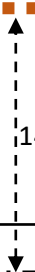

14.2m

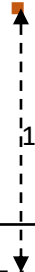

12.5m

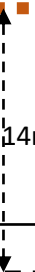

14m

121/2

121/3


121/4

121/5

121/6


← NCB

GKJ →

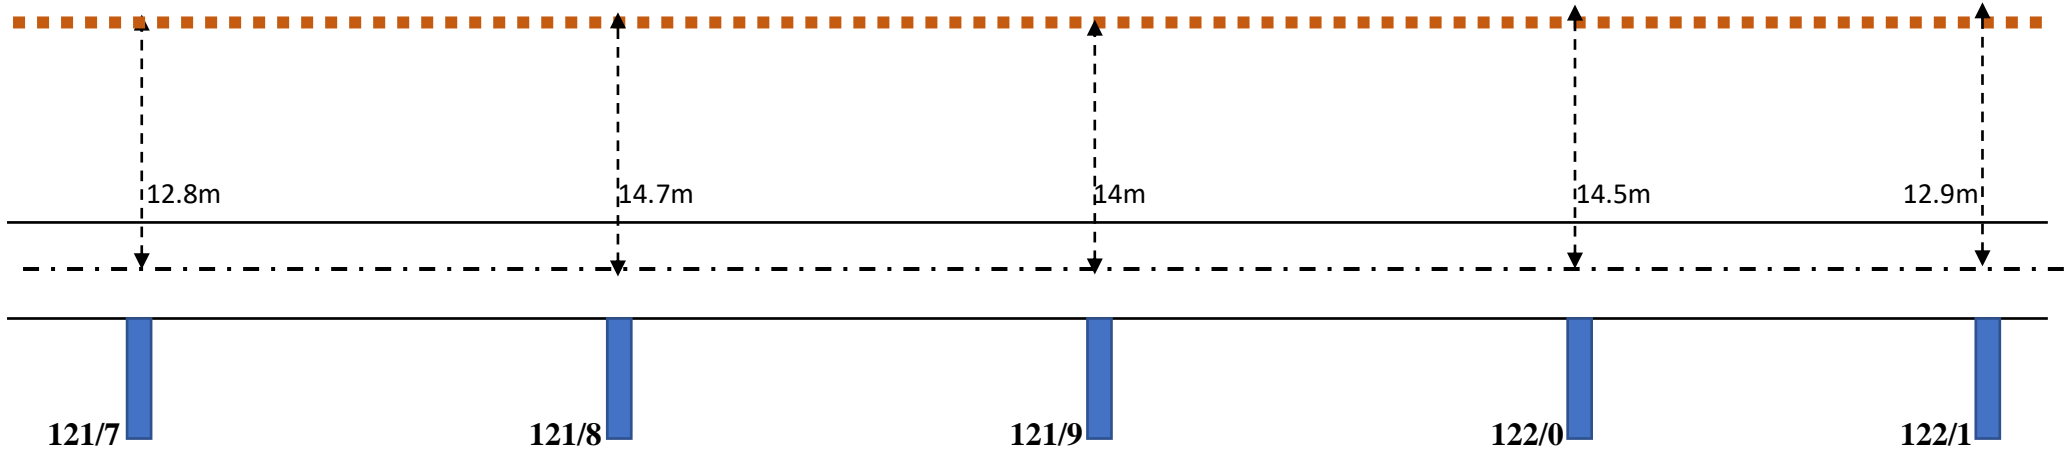


← NCB

GKJ →

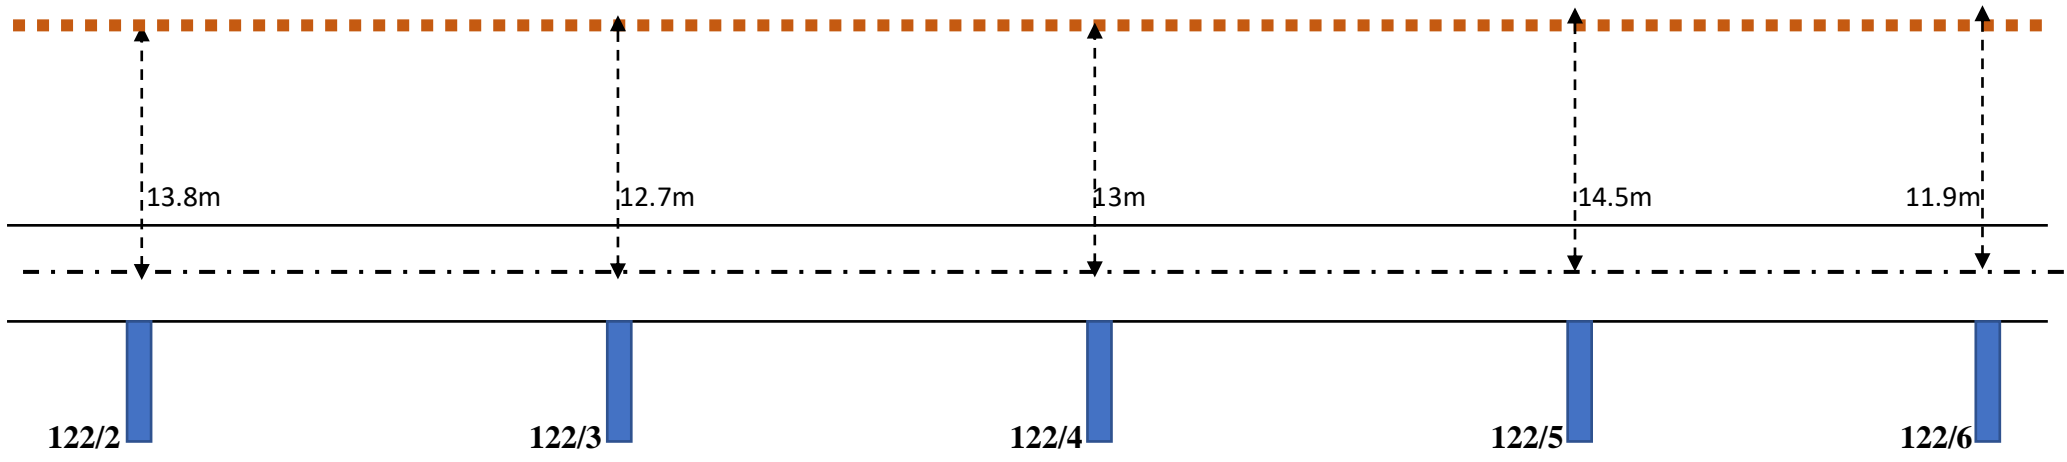


← NCB

GKJ →

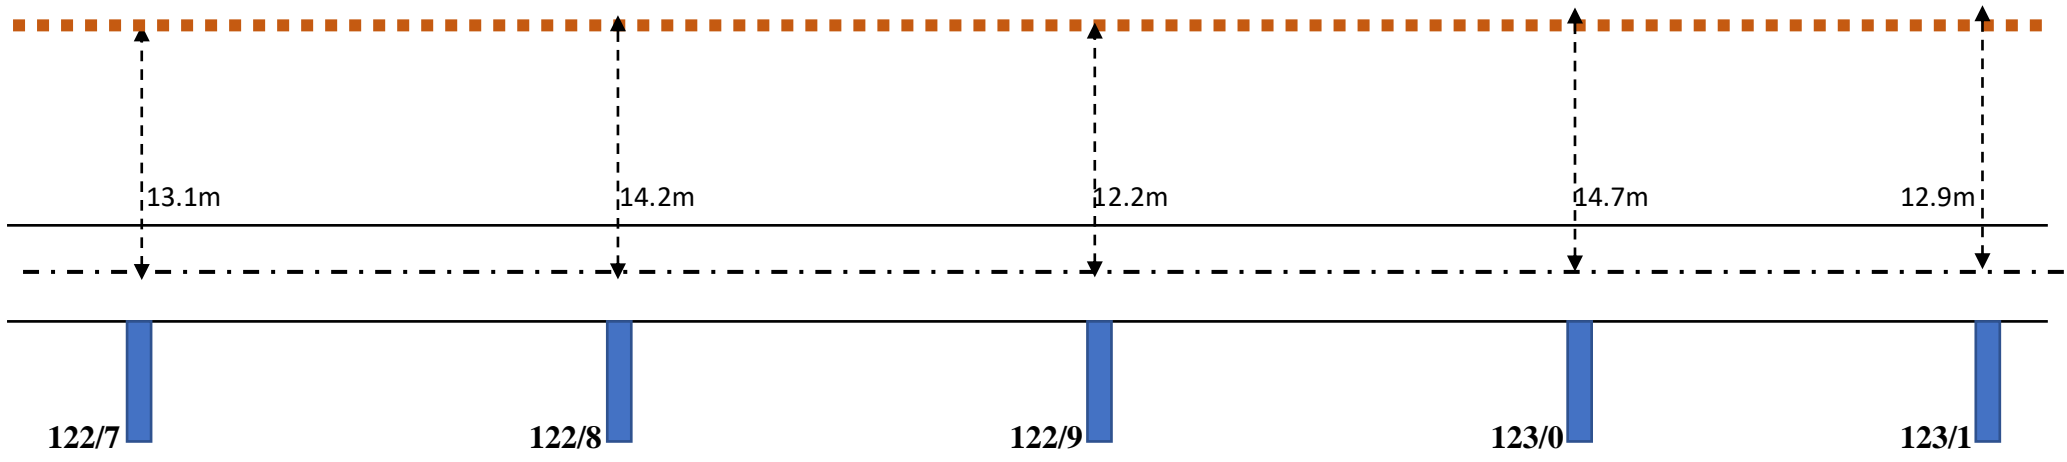


← NCB

GKJ →

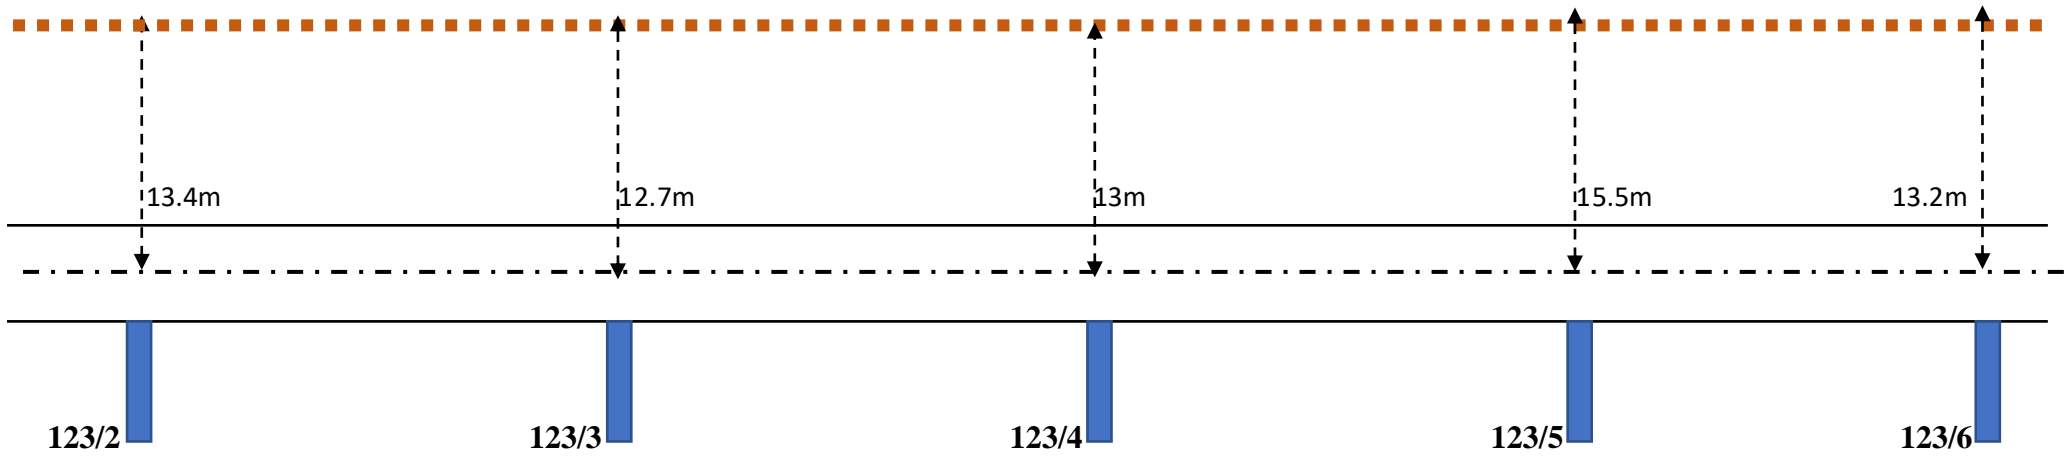

← NCB


GKJ →

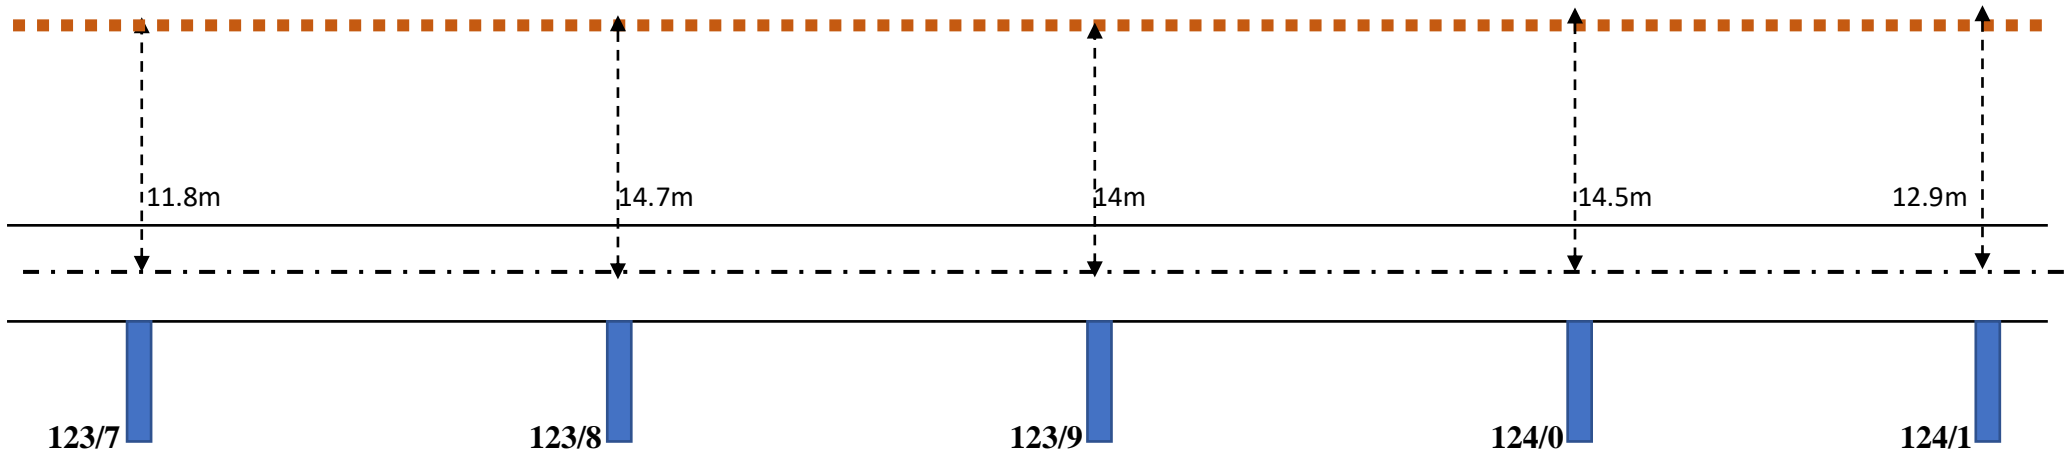




← NCB

GKJ →

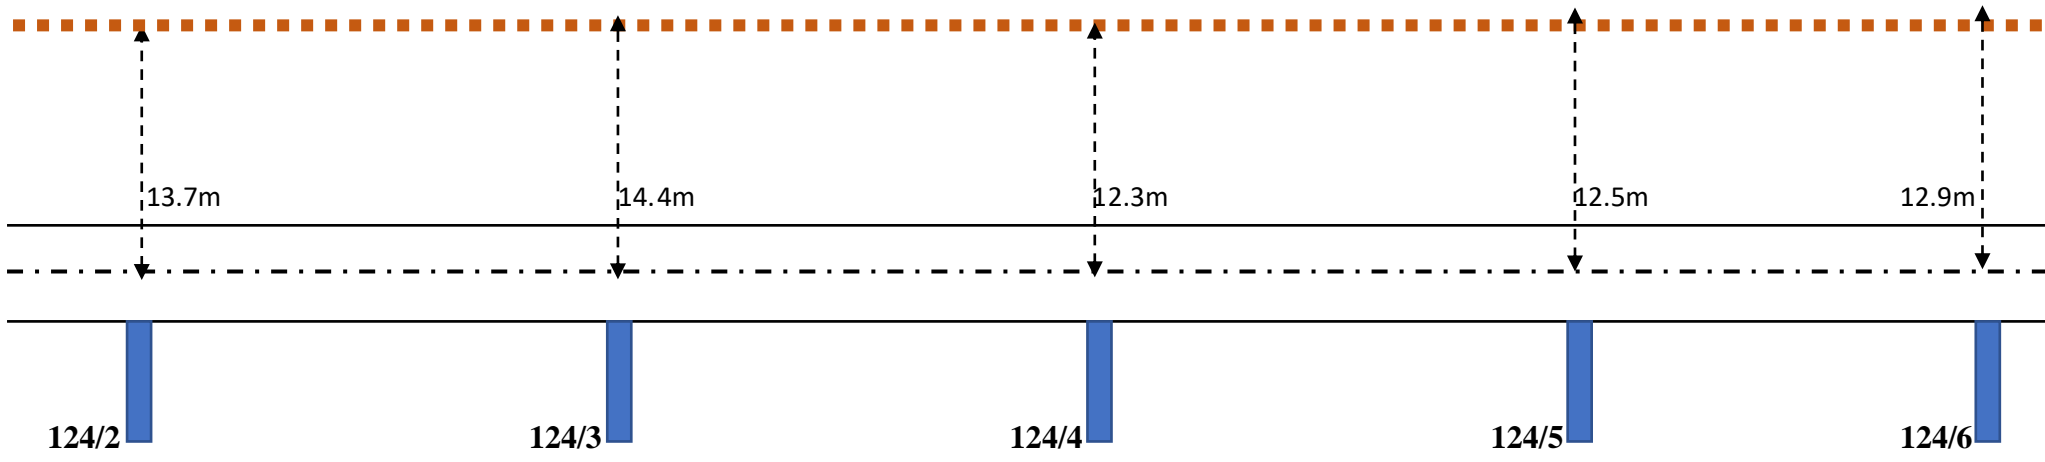


← NCB

GKJ →

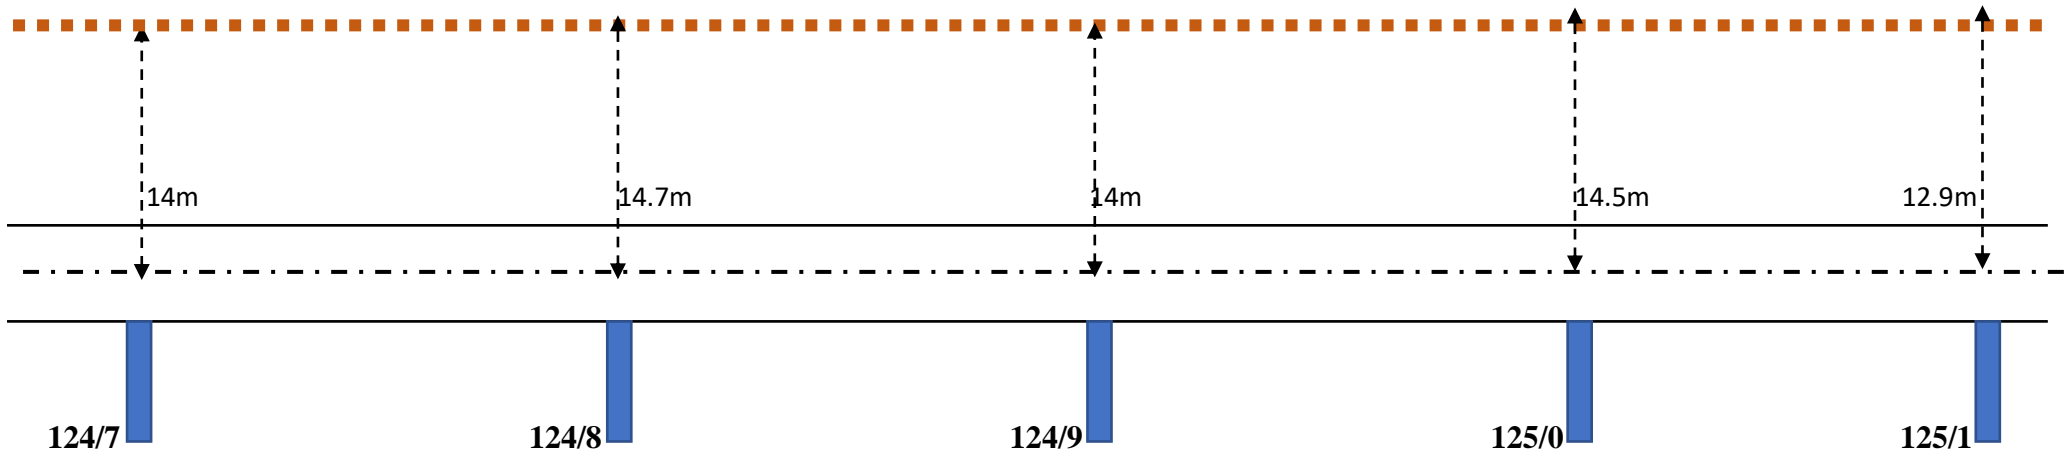


← NCB

GKJ →

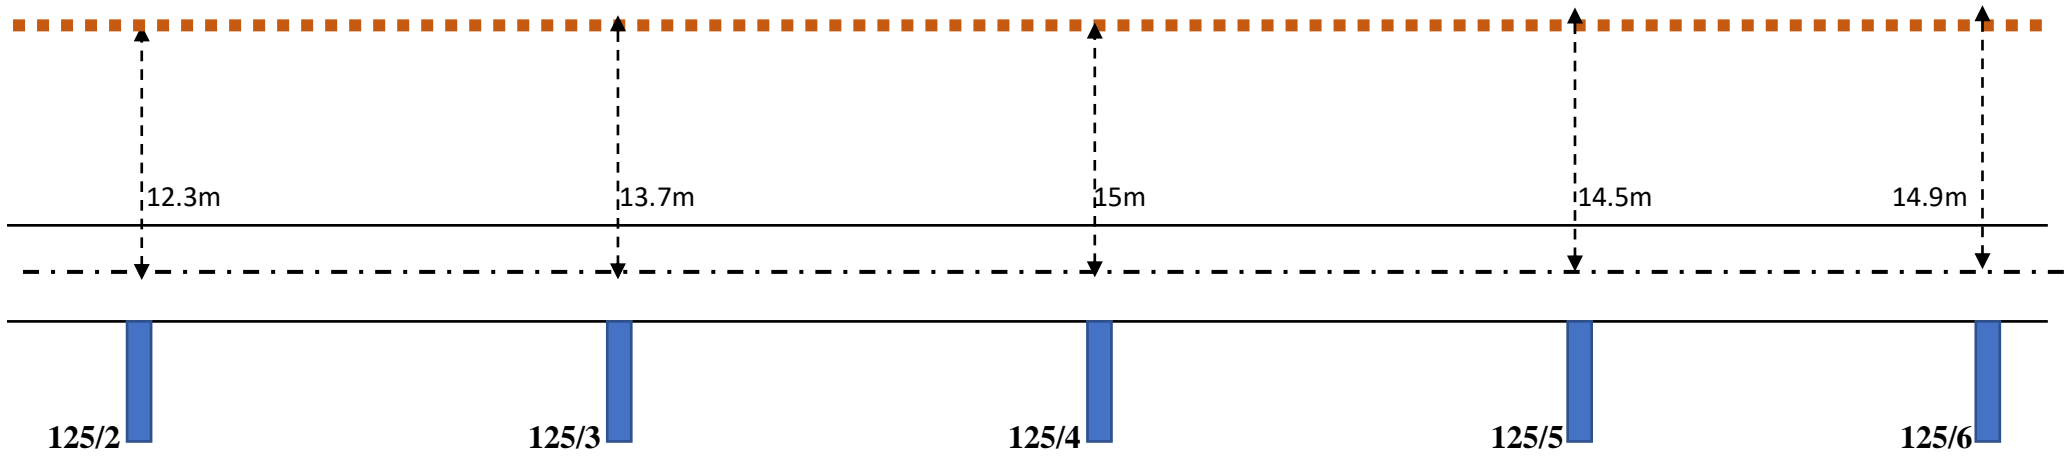


← NCB

GKJ →

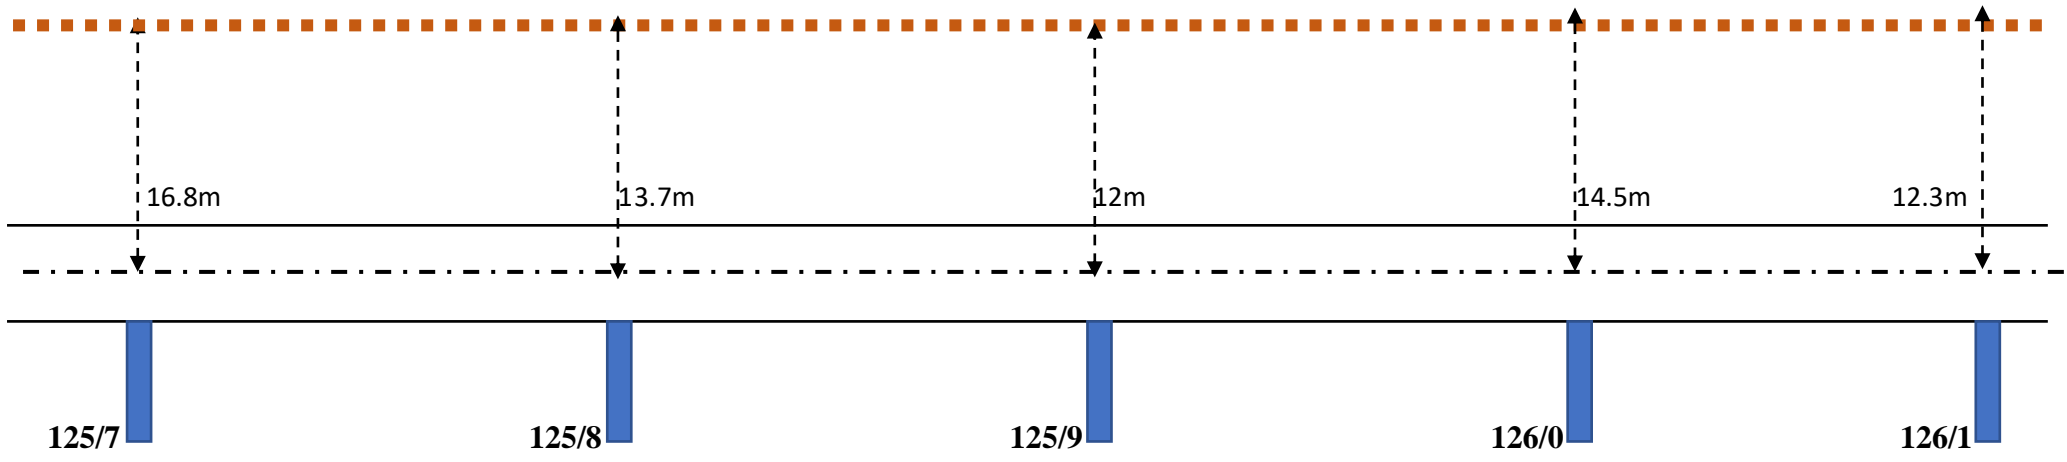


← NCB

GKJ →

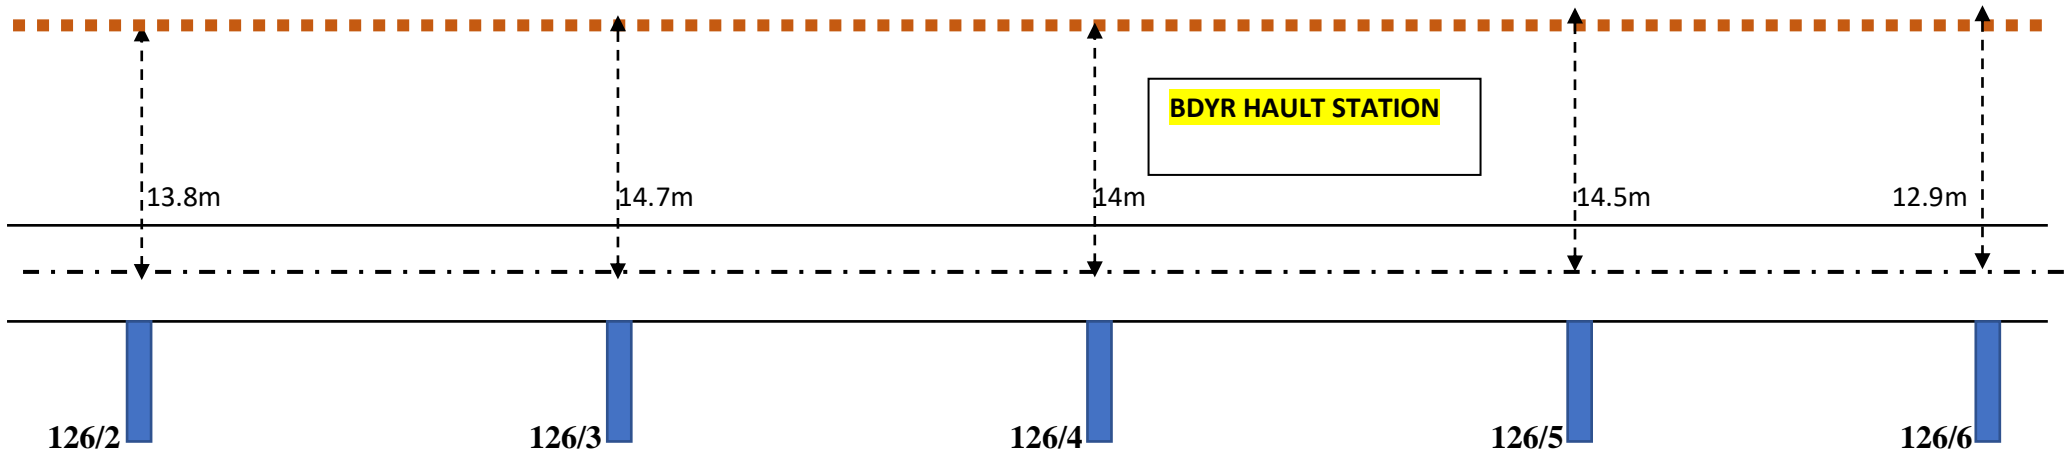


← NCB

GKJ →

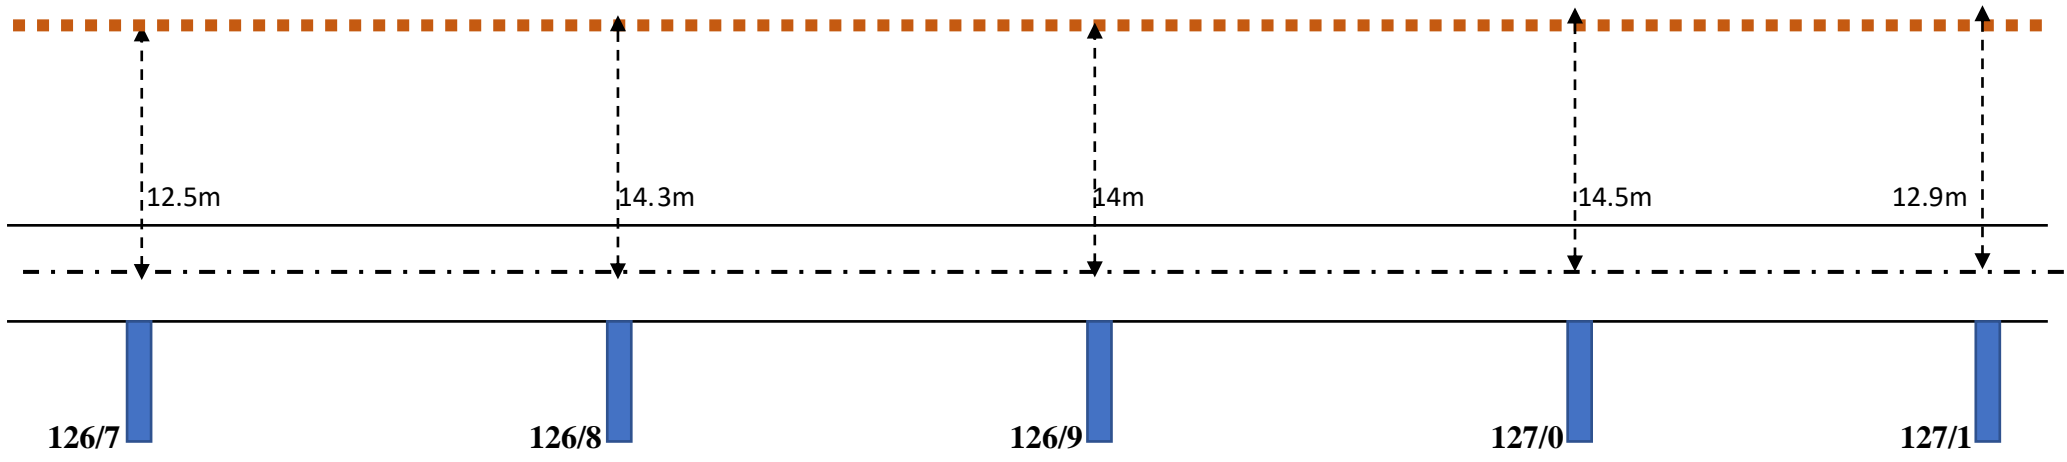


← NCB

GKJ →

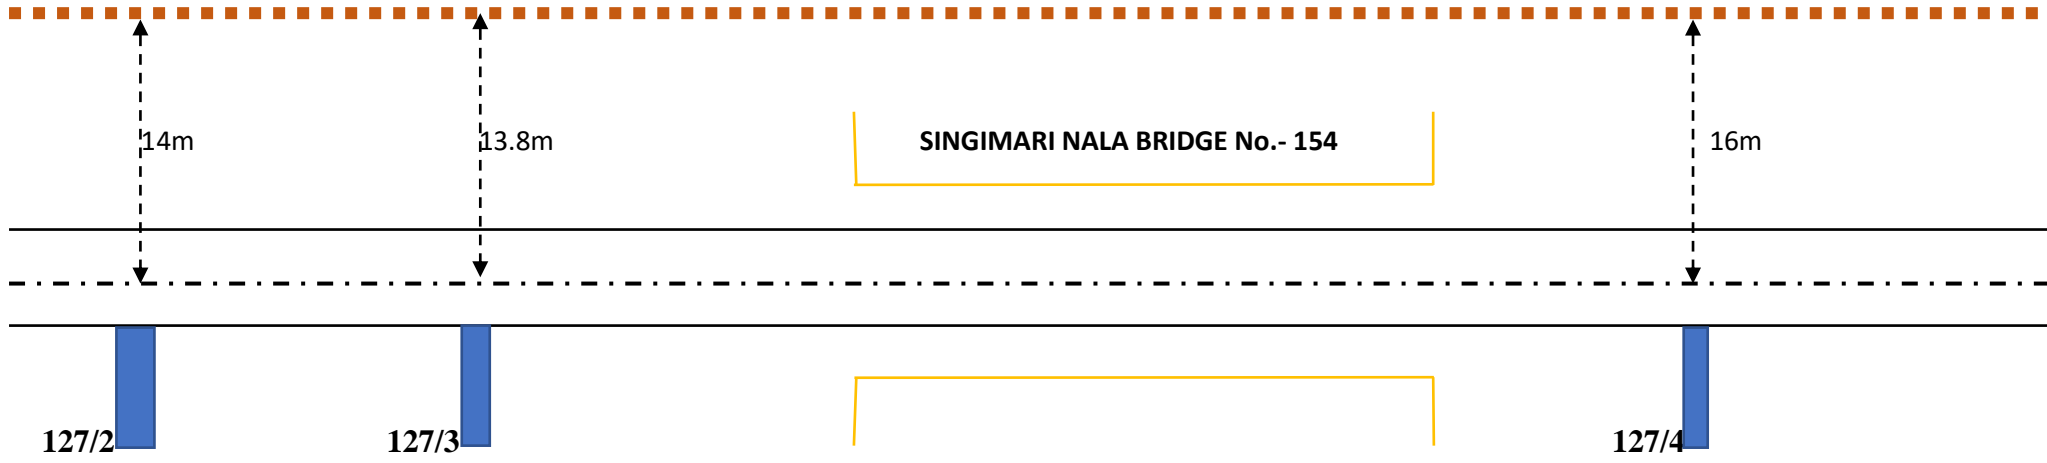

← NCB


GKJ →

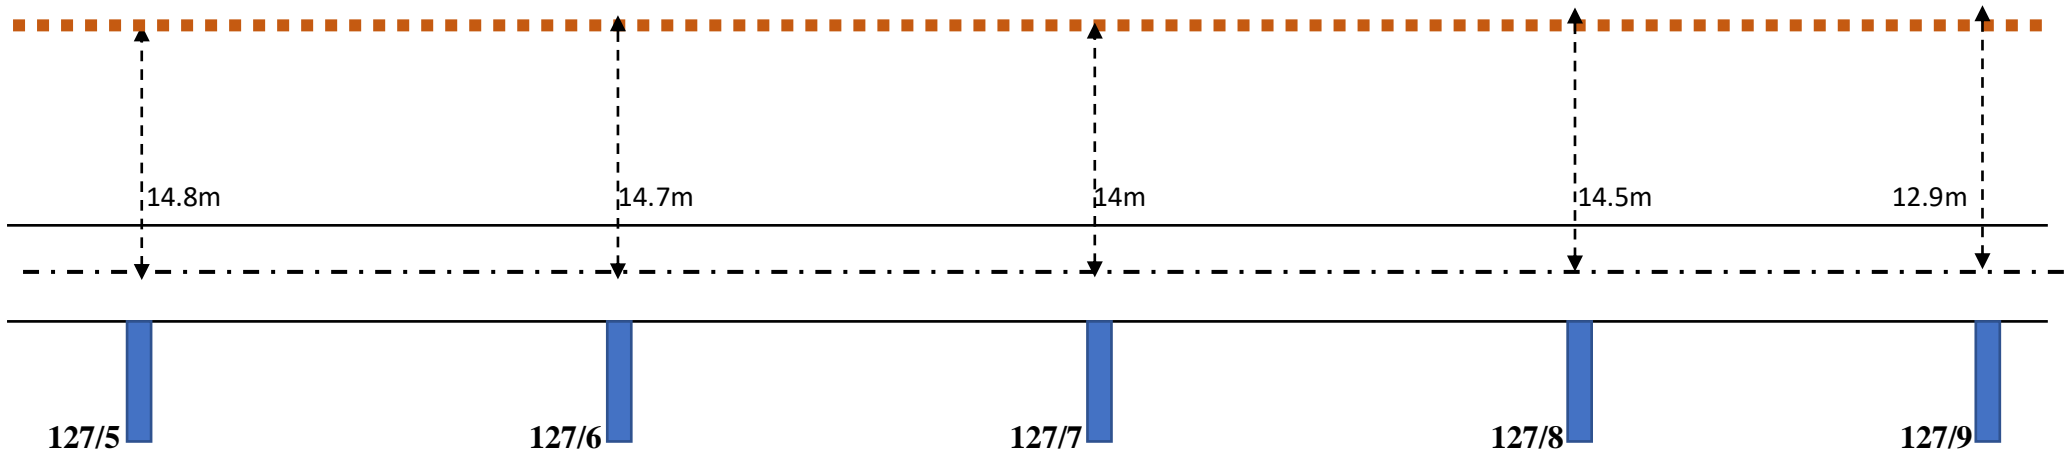




← NCB

GKJ →

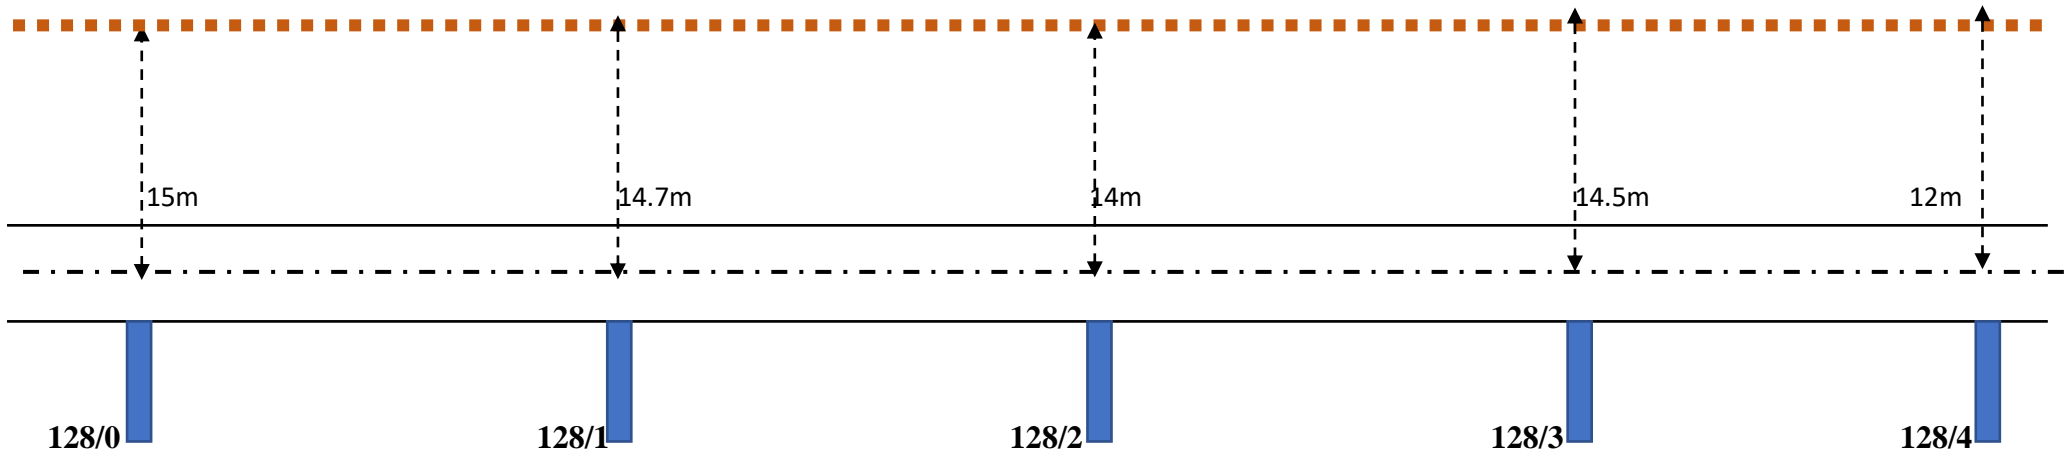


← NCB

GKJ →

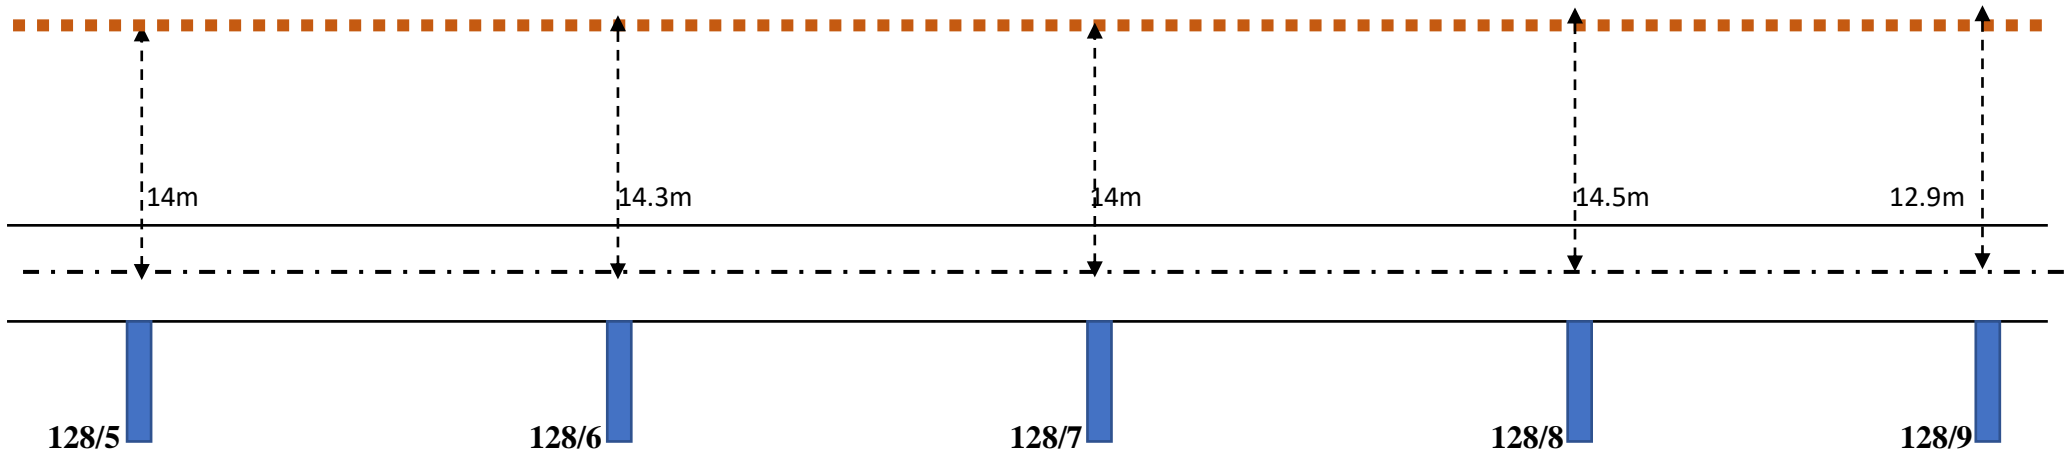


← NCB

GKJ →

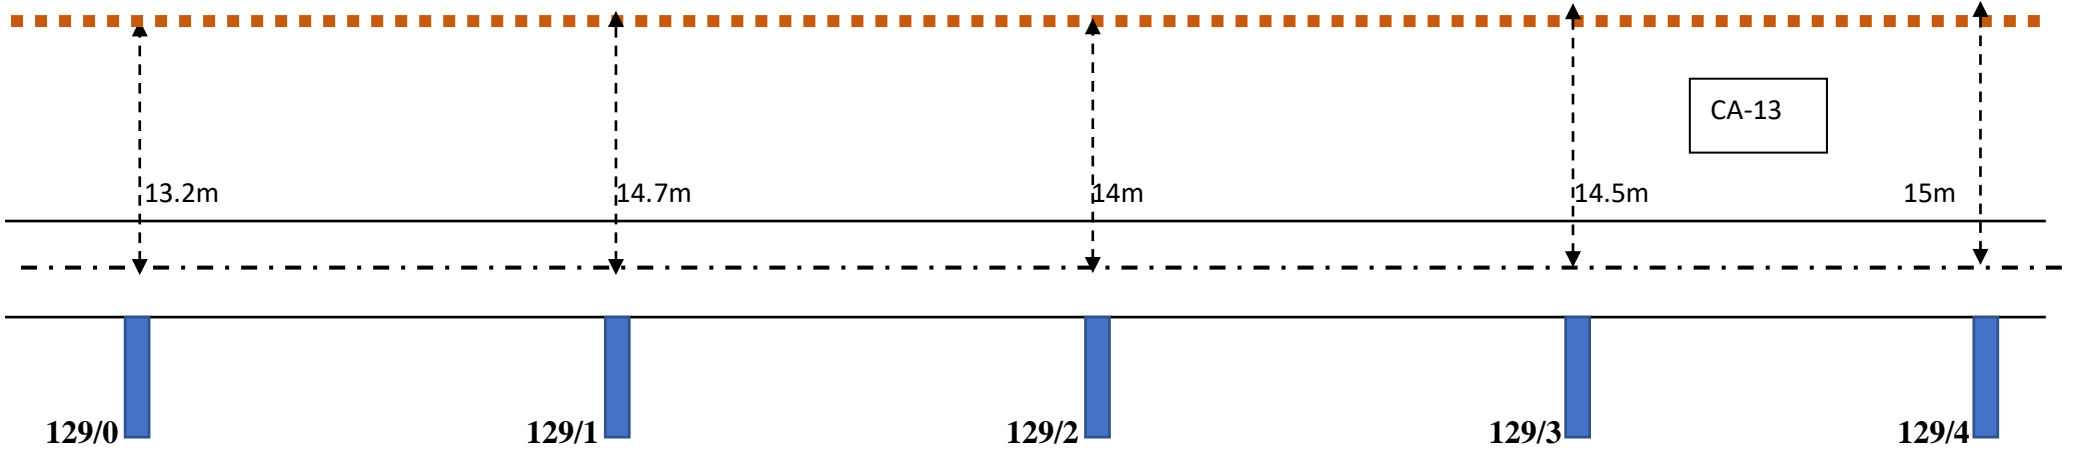


← NCB

GKJ →

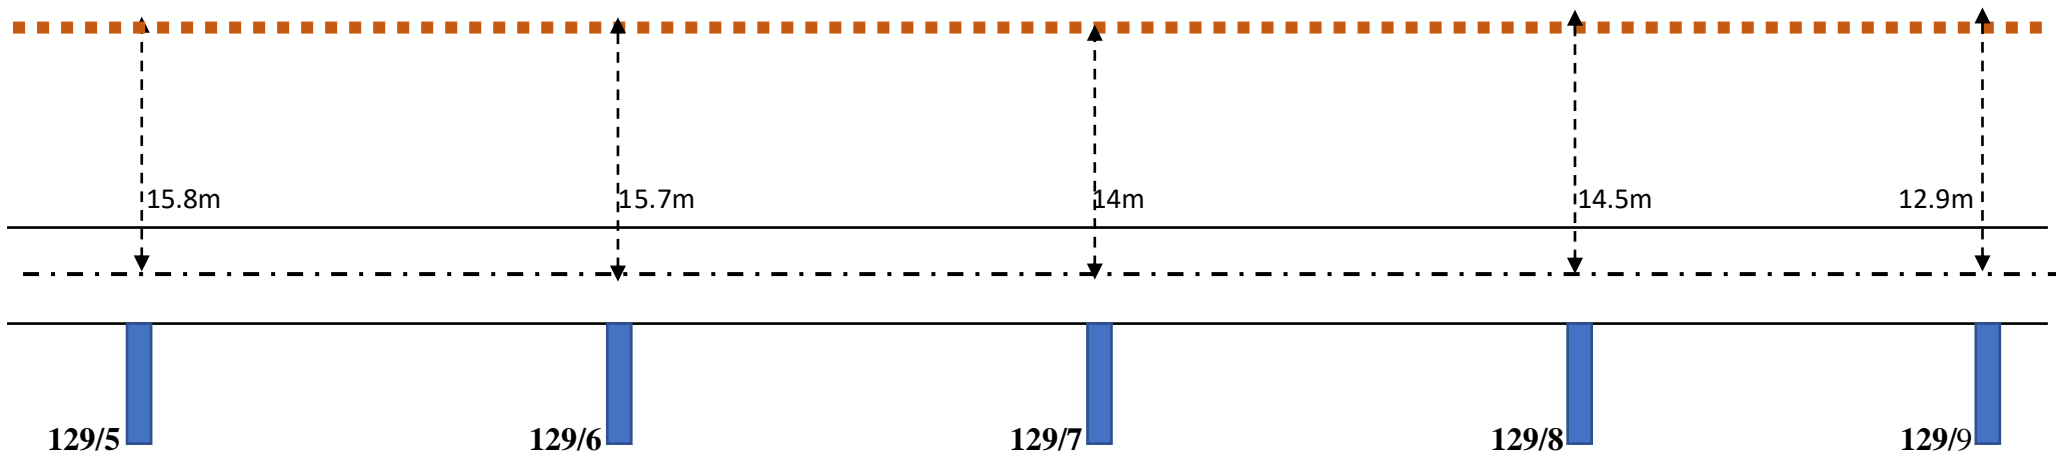


← NCB

GKJ →

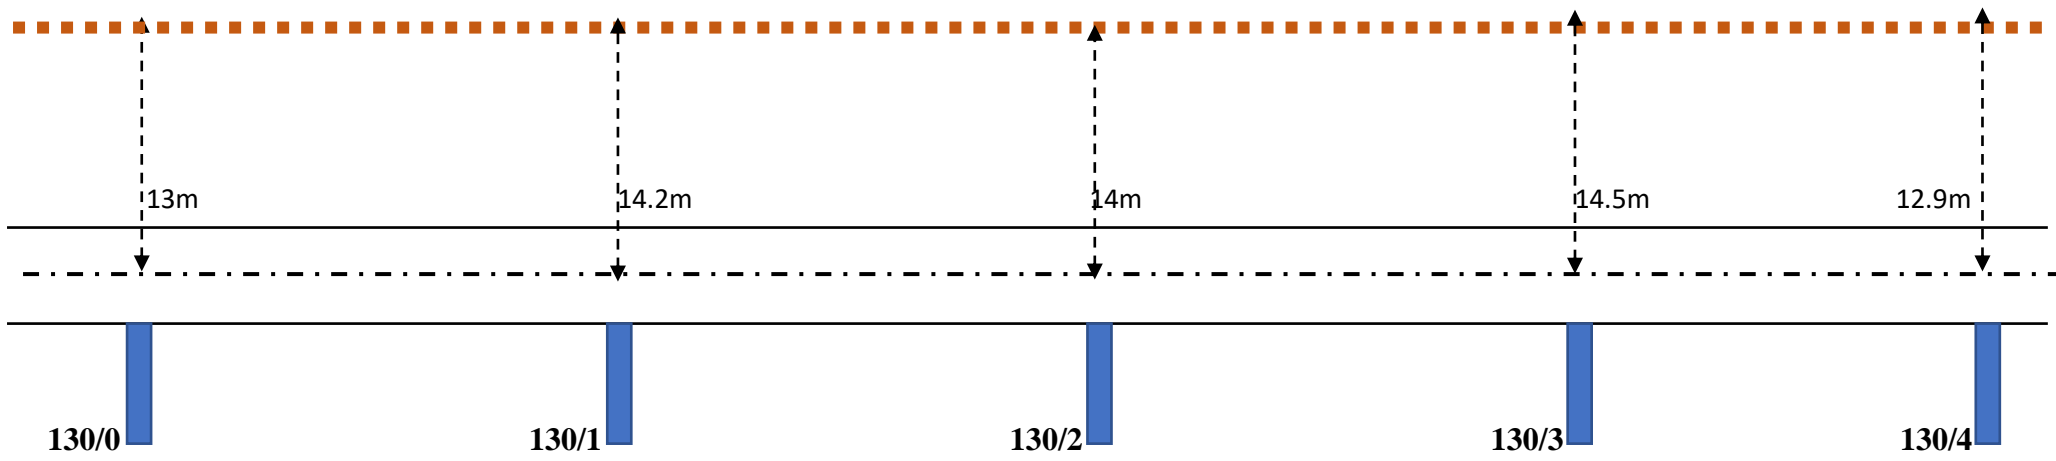


← NCB

GKJ →

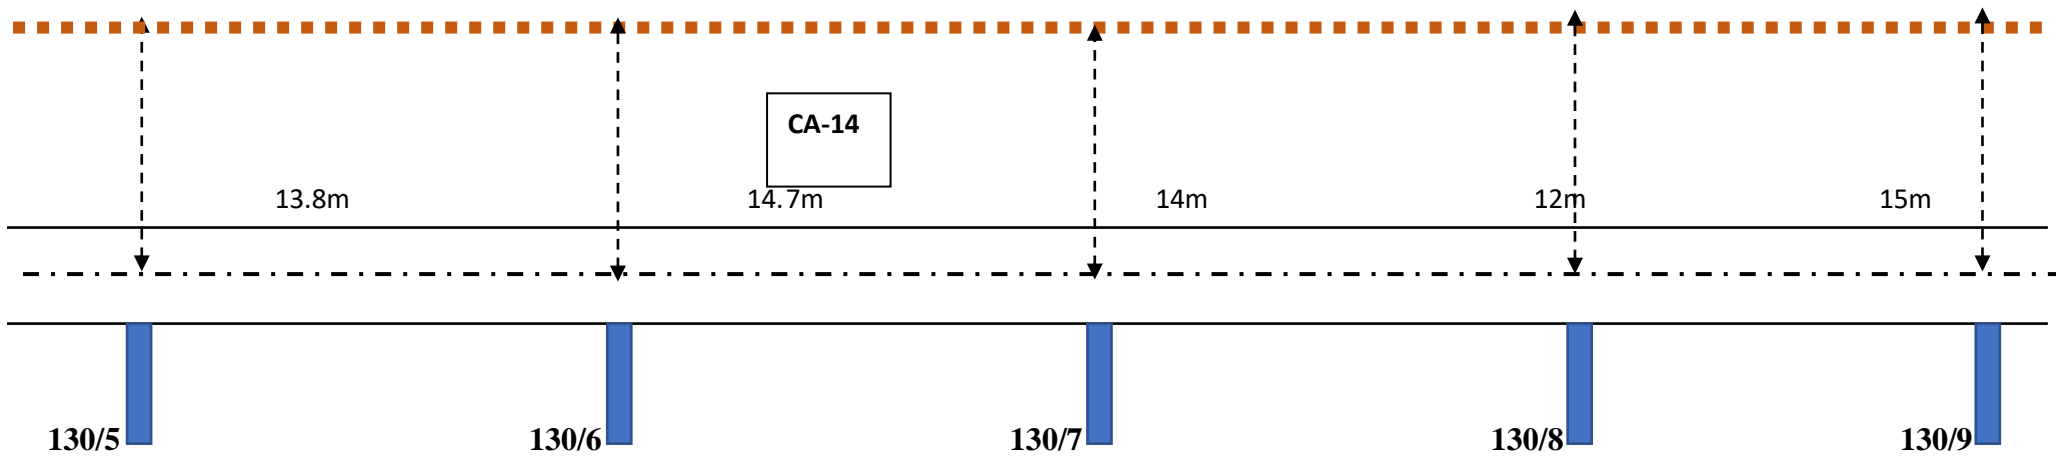


← NCB

GKJ →

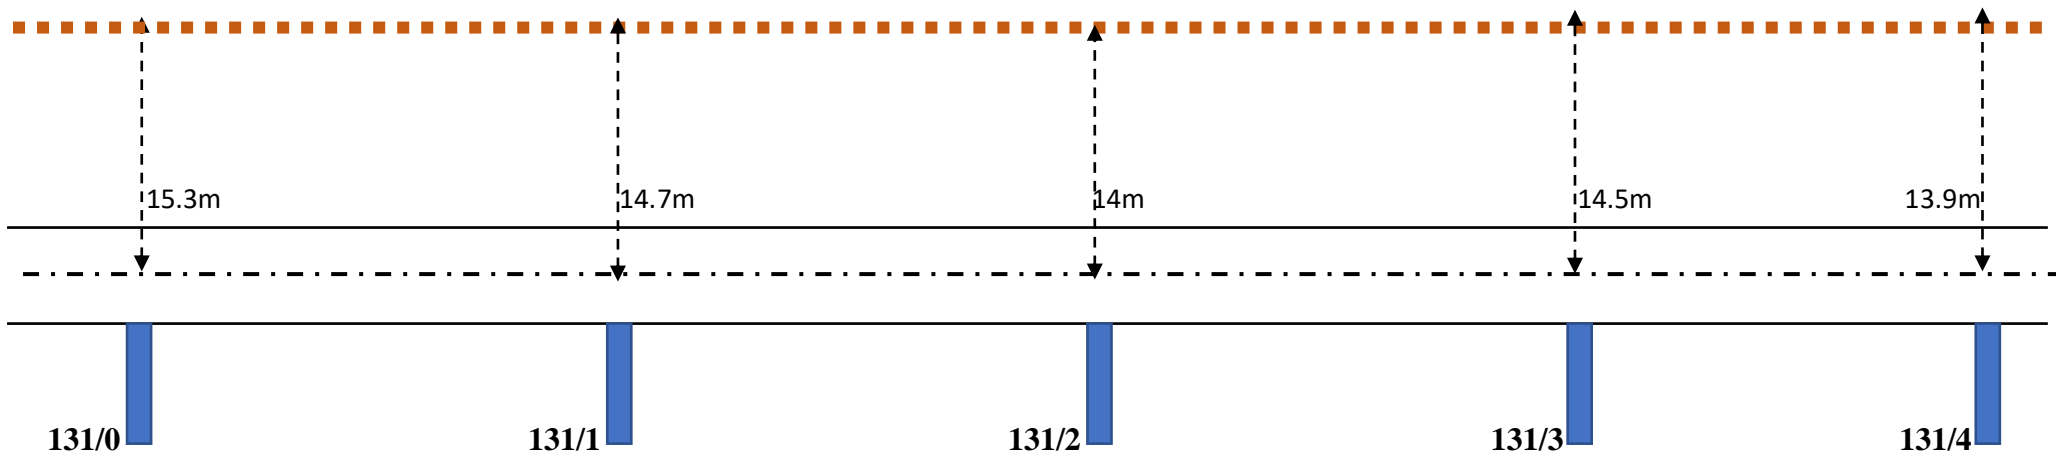

← NCB


GKJ →

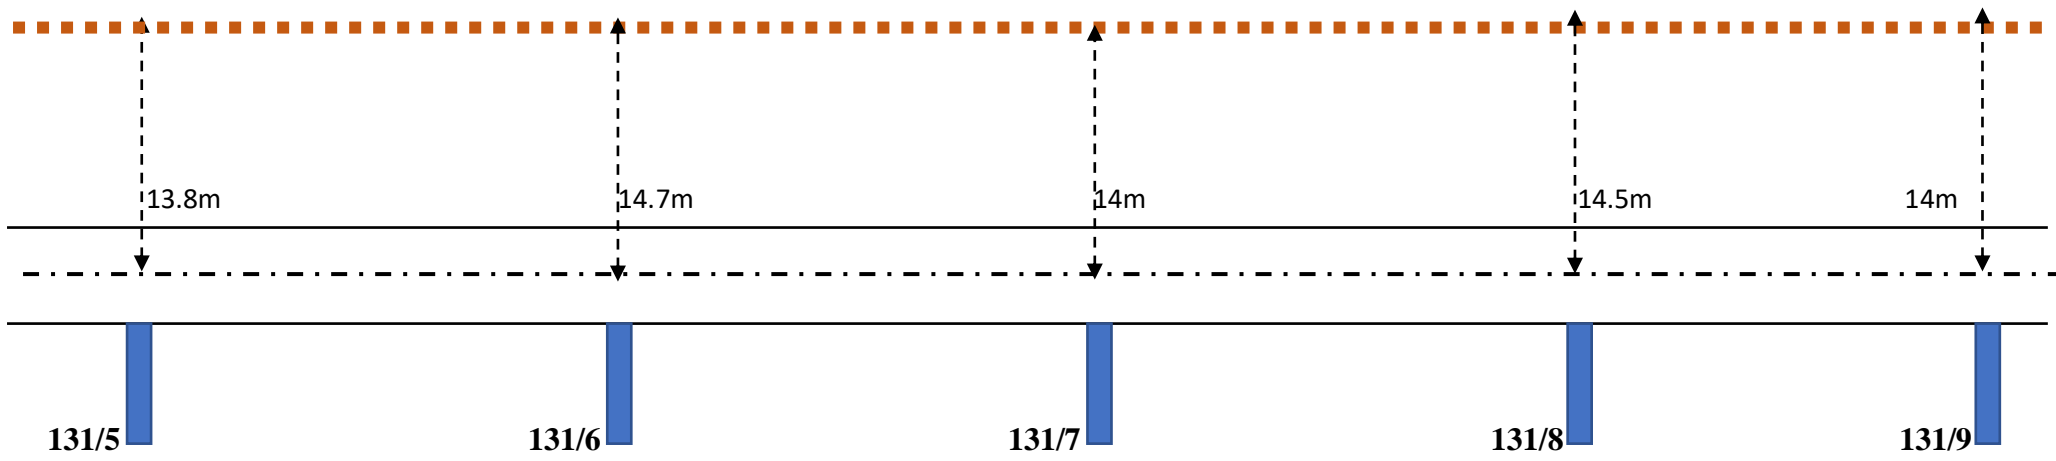




← NCB

GKJ →

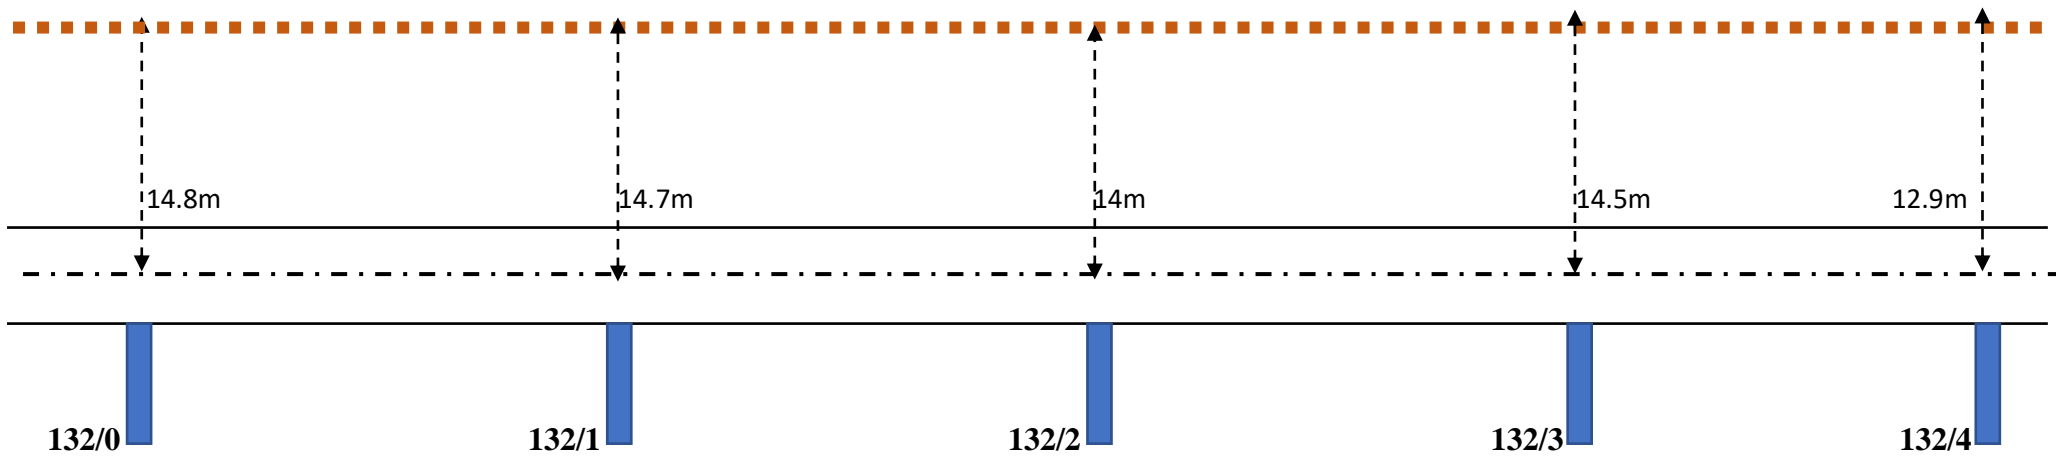


← NCB

GKJ →

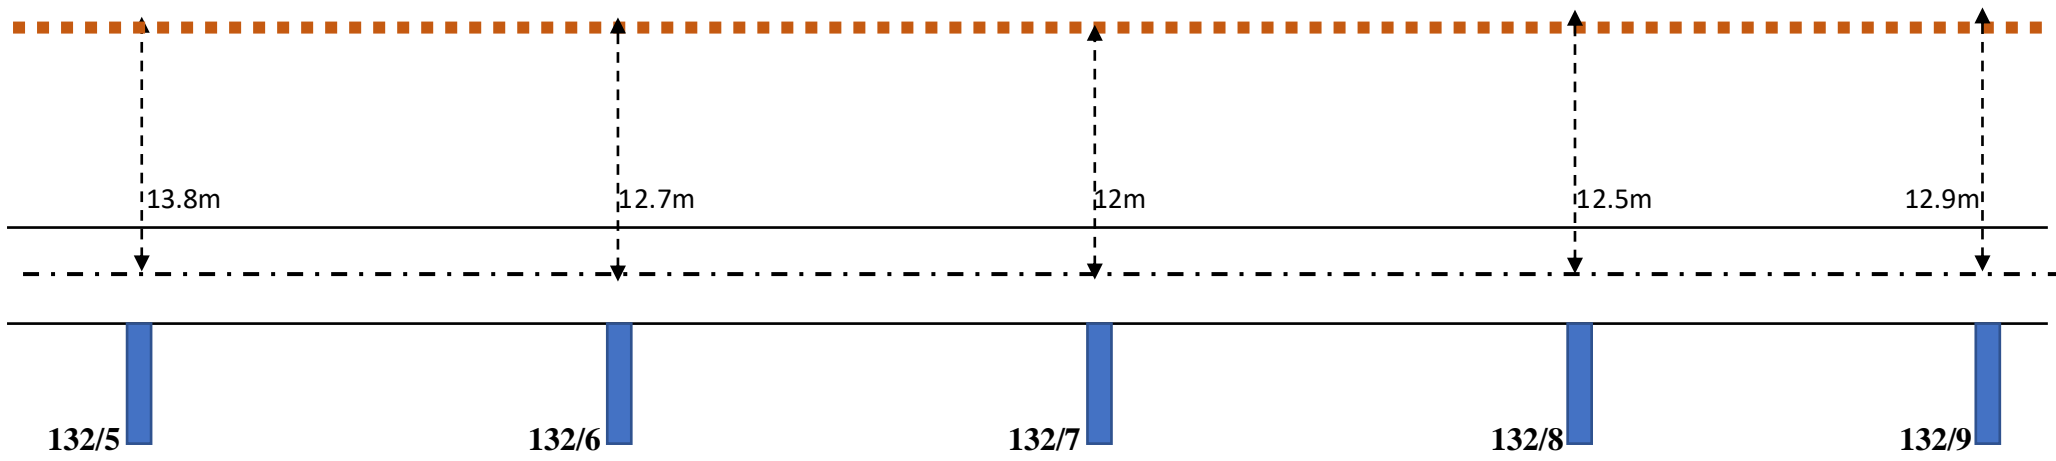


← NCB

GKJ →

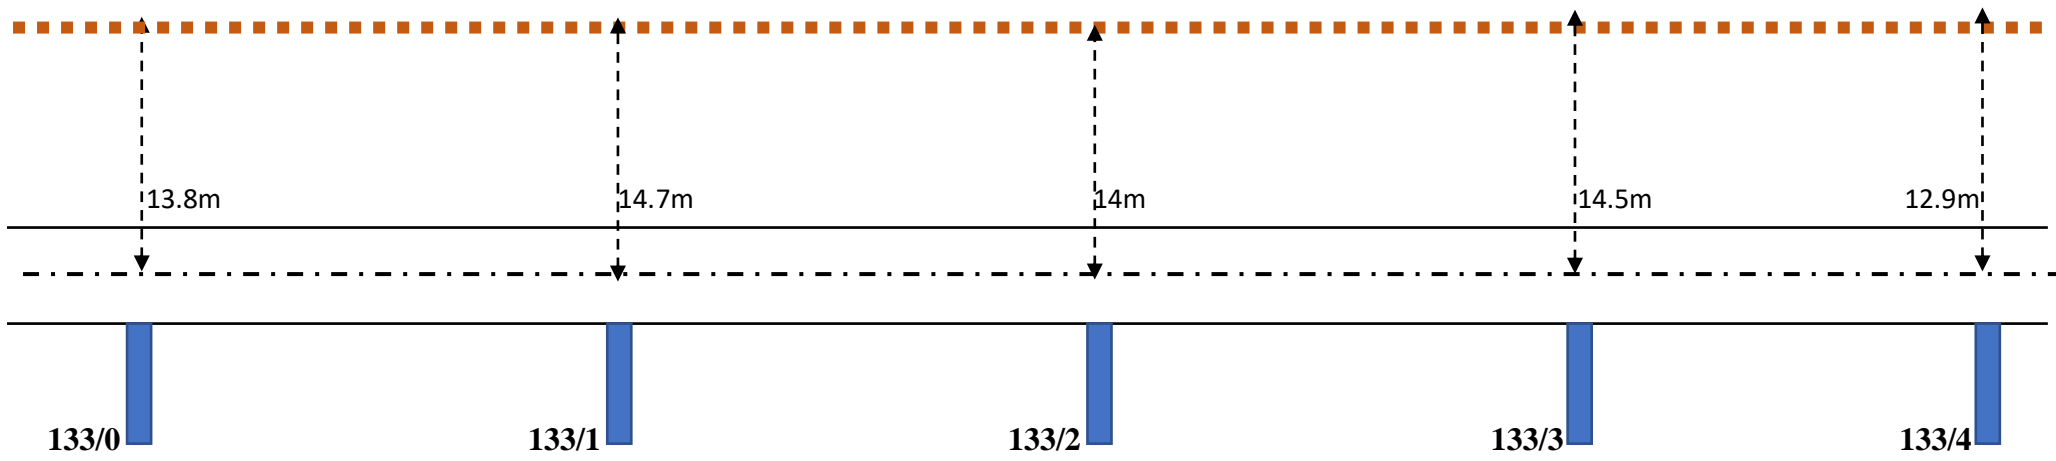

← NCB

GKJ →

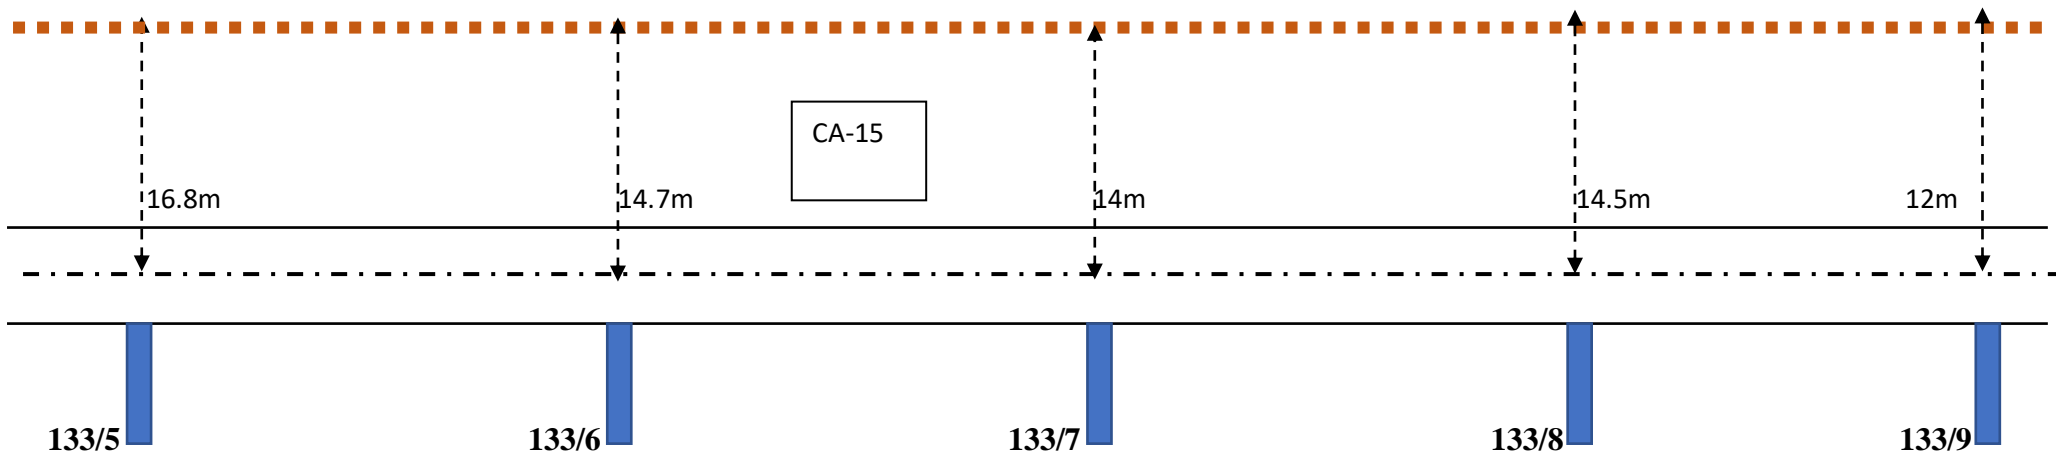

← NCB

→ GKJ

