

-2017-

CABLE ROUTE PLAN

IN

GARJEE - SANTIRBAZAR


OF

LMG Division, N.F.RAILWAY


← AGTL Side

→ SBRM Side

52/2 52/3 52/4 52/5 52/6 52/7 52/8 52/9 53/0 53/1 53/2 53/3 53/4 53/5 53/6 53/7

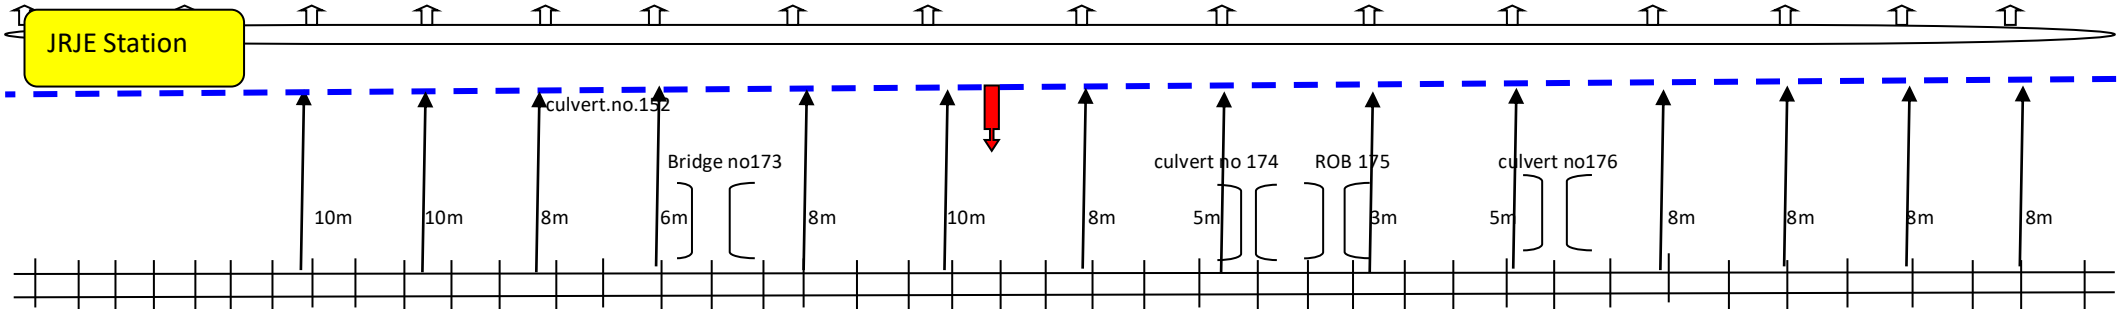


53/8 53/9 54/0 54/1 54/2 54/3 54/4 54/5 54/6 54/7 54/8 54/9 55/0 55/1 55/2 55/3 55/4

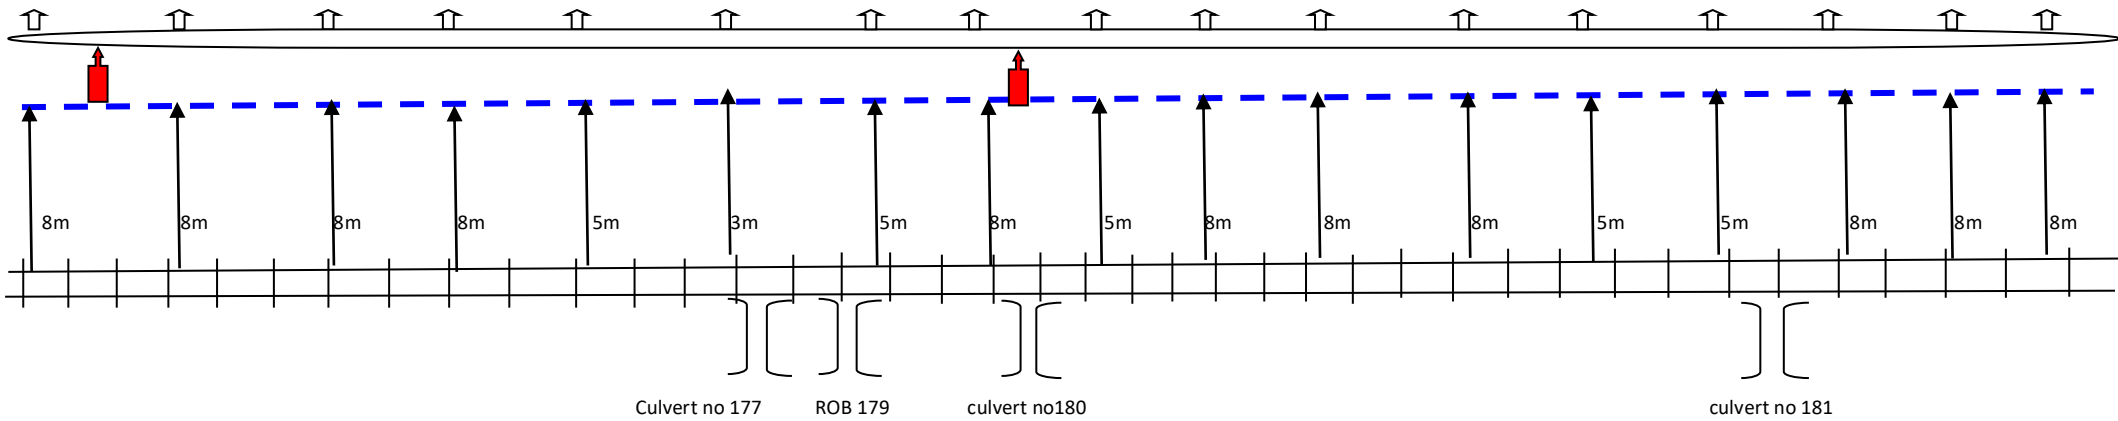


← AGTL Side

→ SBRM Side

55/4 55/5 55/6 55/7 55/8 55/9 56/0 56/1 56/2 56/3 56/4 56/5 56/6 56/7 56/8 56/9

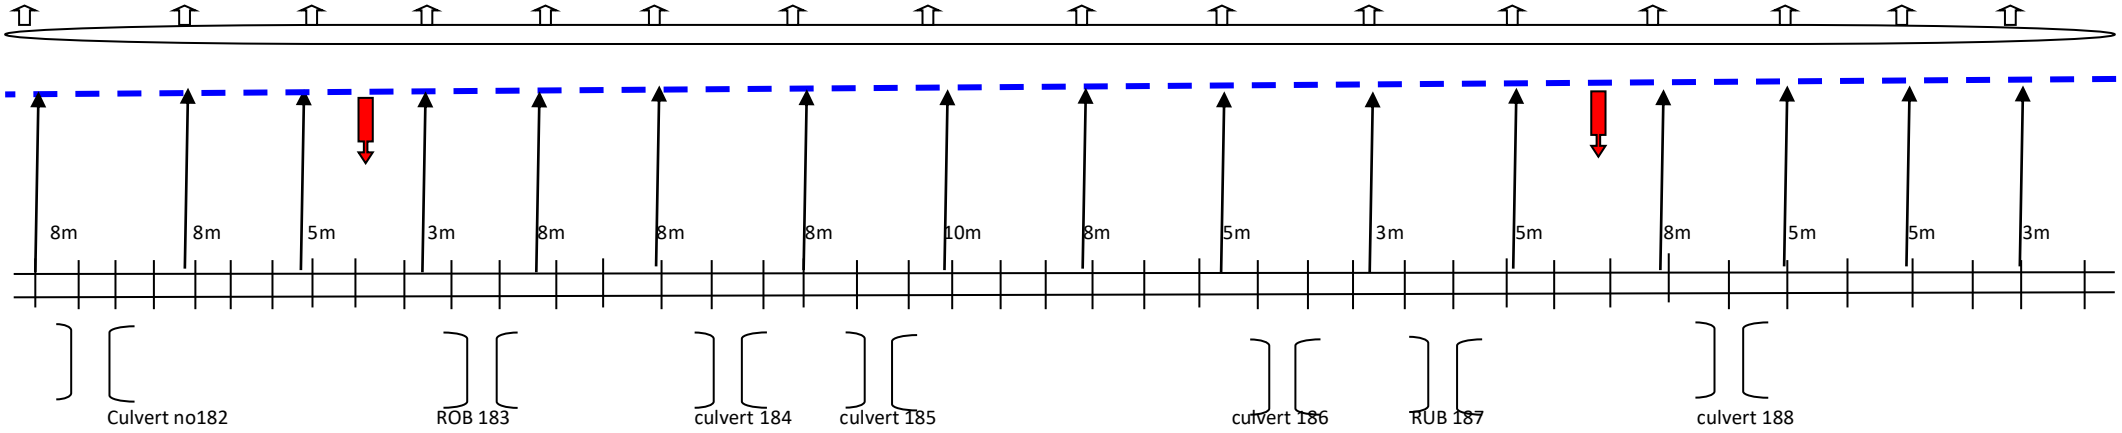


56/9 57/0 57/1 57/2 57/3 57/4 57/5 57/6 57/7 57/8 57/9 58/0 58/1 58/2 58/3 58/4 58/5

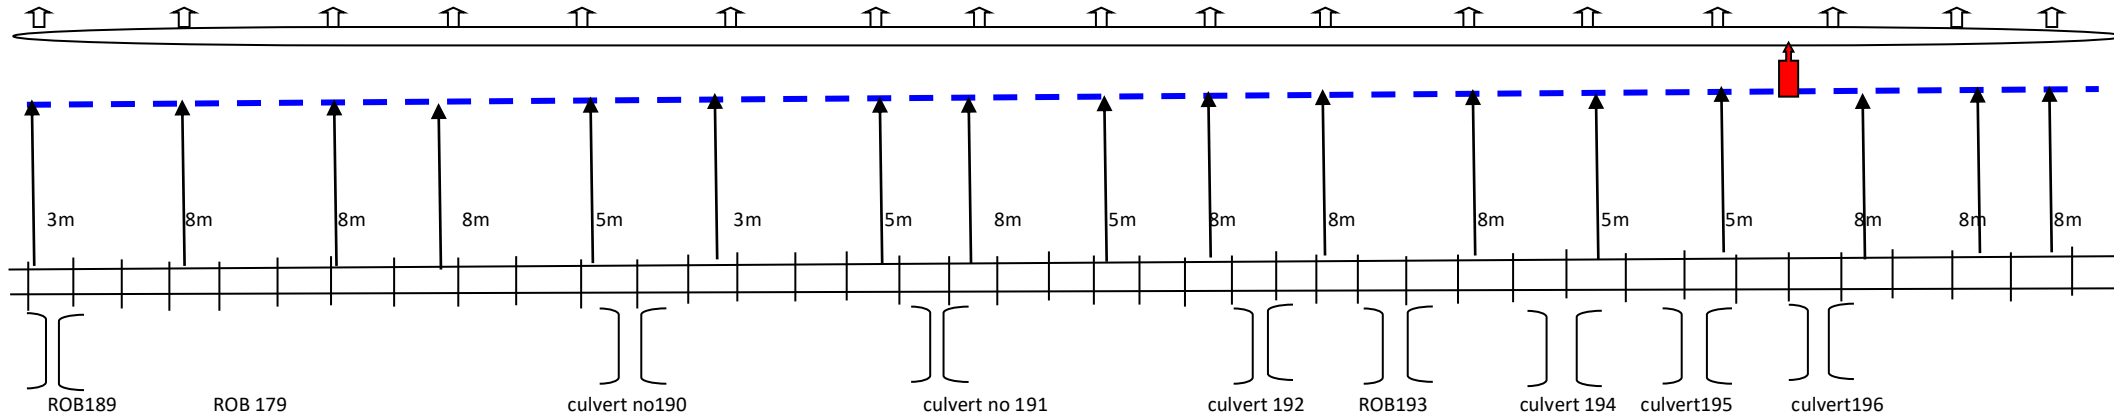


← AGTL Side


→ SBRM Side

58/5 58/6 58/7 58/8 58/9 59/0 59/1 59/2 59/3 59/4 59/5 59/6 59/7 59/8 59/9 60/0

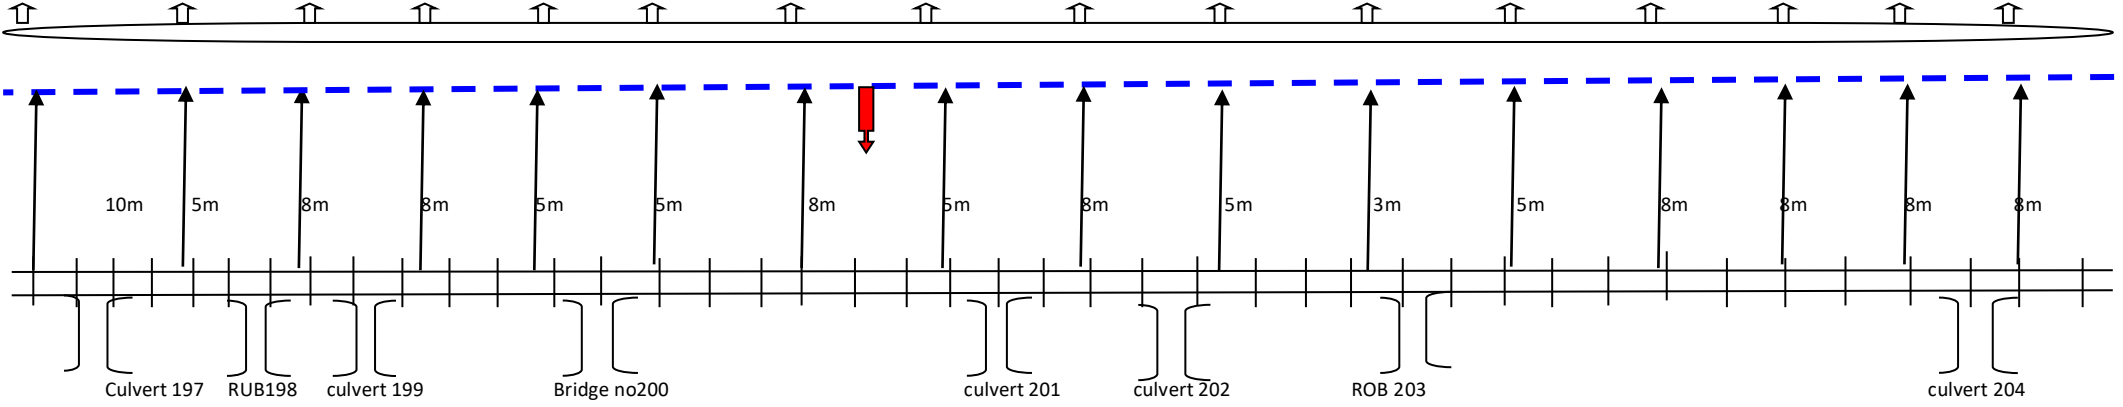


60/0 60/1 60/2 60/3 60/4 60/5 60/6 60/7 60/8 60/9 61/0 61/1 61/2 61/3 61/4 61/5 61/6

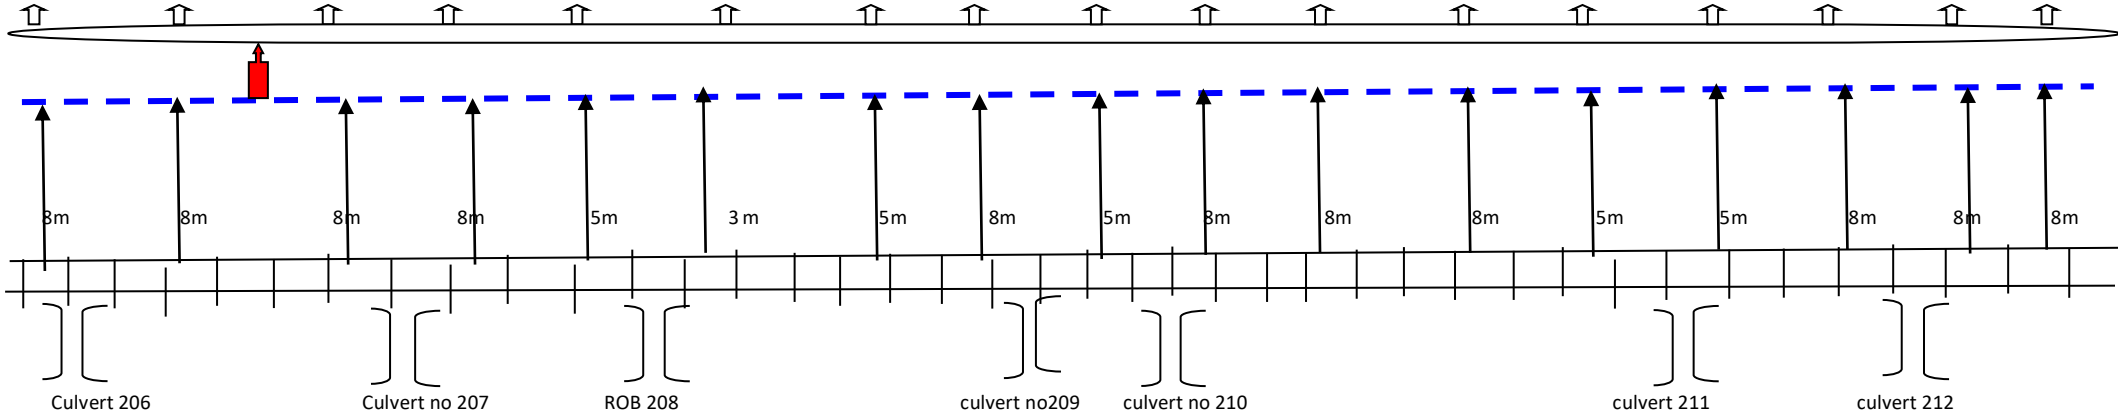

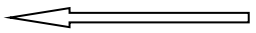


AGTL Side

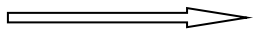



SBRM Side

61/6 61/7 61/8 61/9 62/0 62/1 62/2 62/3 62/4 62/5 62/6 62/7 62/8 62/9 63/0 63/1

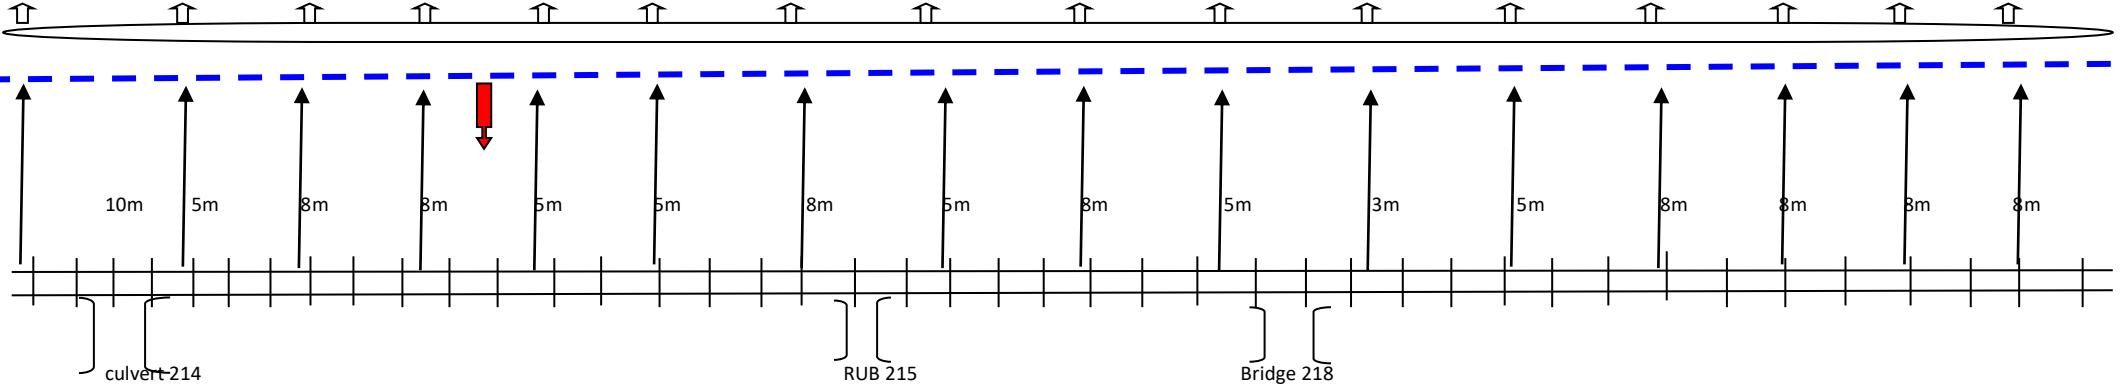


63/1 63/2 63/3 63/4 63/5 63/6 63/7 63/8 63/9 64/0 64/1 64/2 64/3 64/4 64/5 64/6 64/7

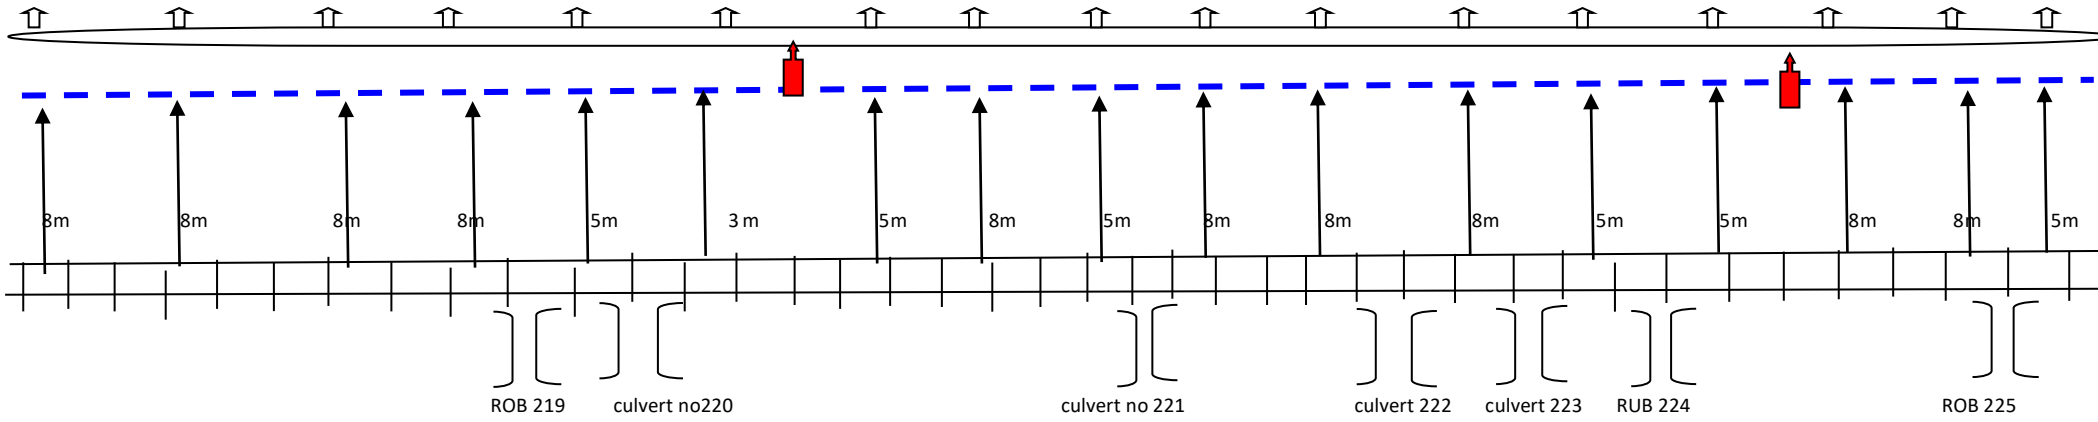


 


AGTL Side

 

SBRM Side

64/7 64/8 64/9 65/0 65/1 65/2 65/3 65/4 65/5 65/6

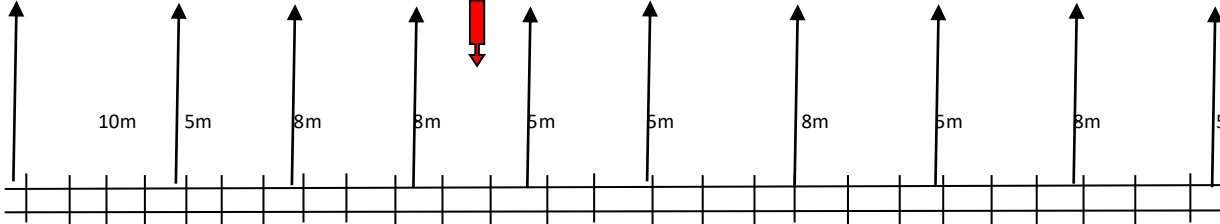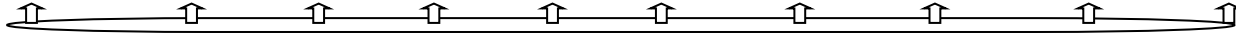

10m

5m

8m

8m

5m

5m

8m

5m

8m

5

STRB Station