



6 QUAD CABLE ROUTE DIAGRAM


SECTION: - COB-DWT, ALIPURDUAR DIVISION, NFR





NOTE: -

- **QUAD CABLE** :- 

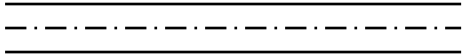- **BRIDGE** :- 


- **RAILWAY TRACK** :- 

- **LC GATE** :- 

- **CULVERT** :- 


← NCB

BXT →

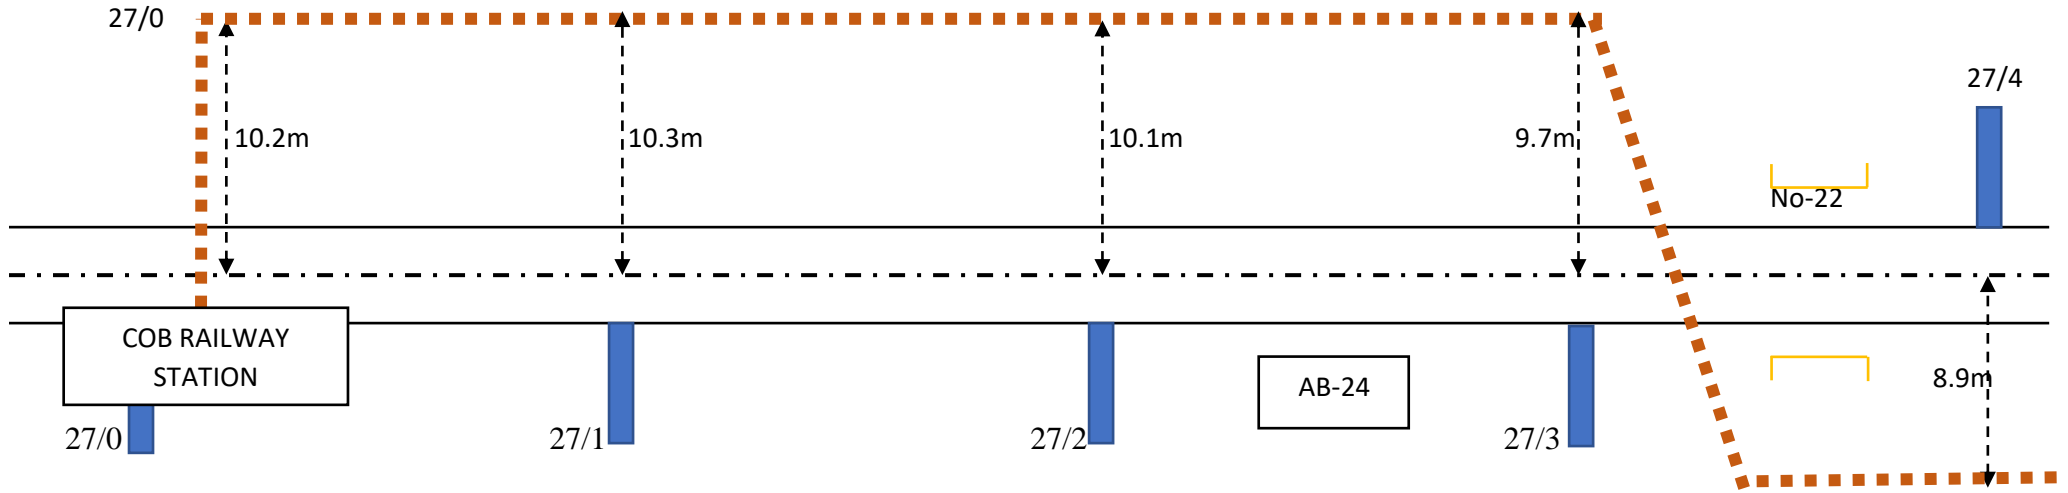


← NCB

BXT →

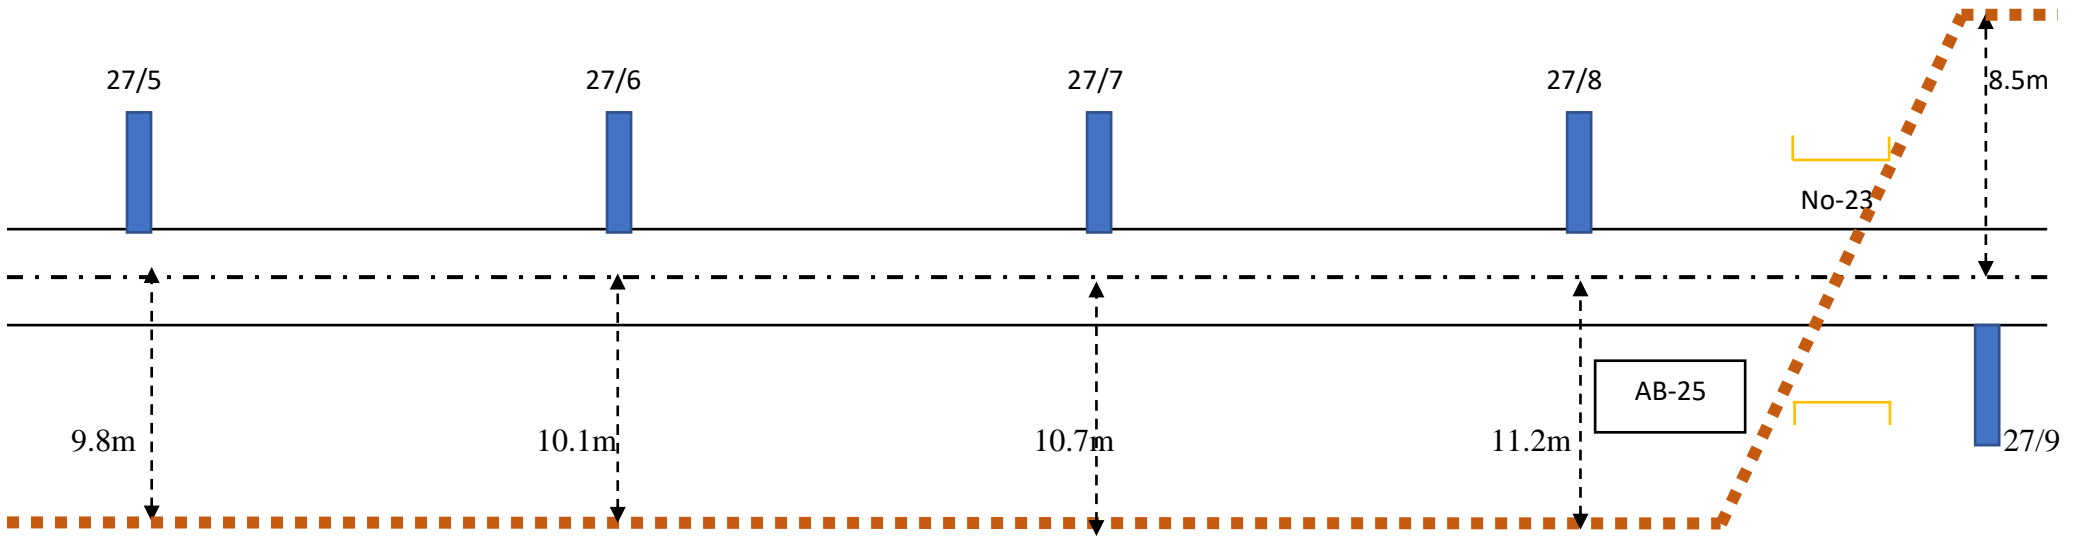


← NCB

BXT →

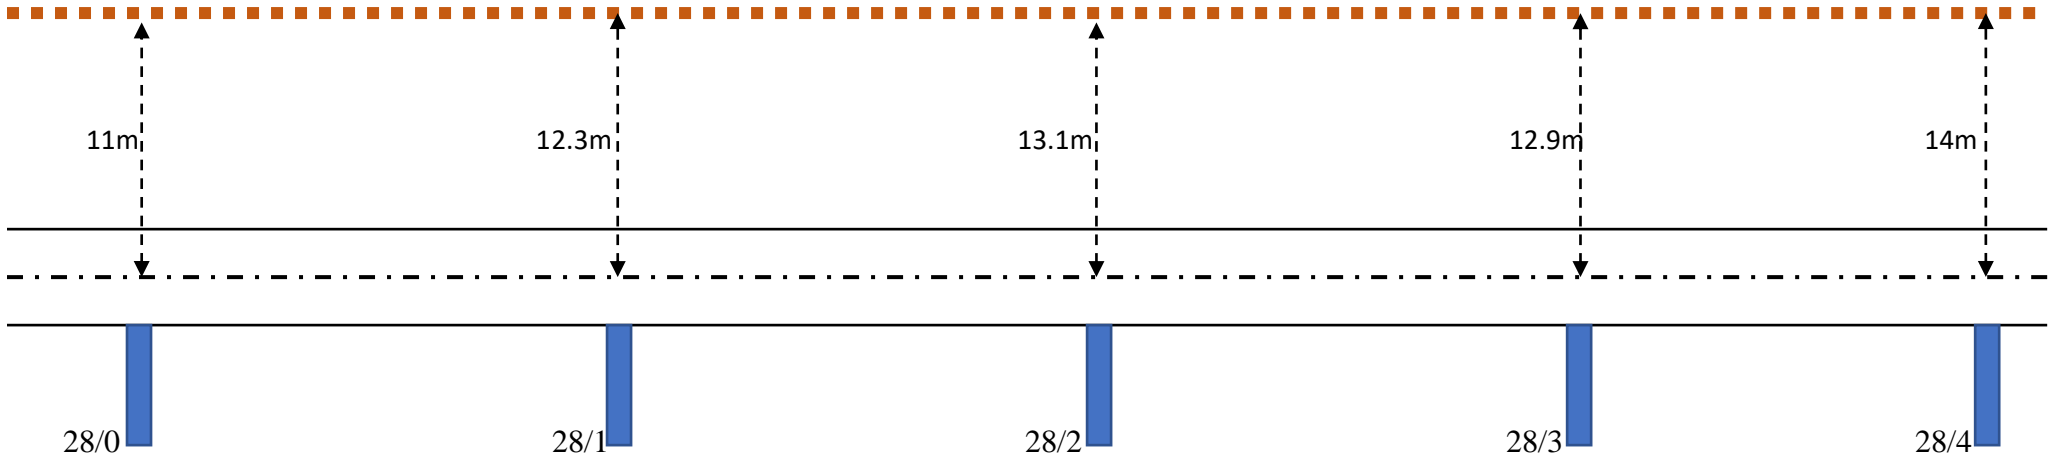


← NCB

BXT →

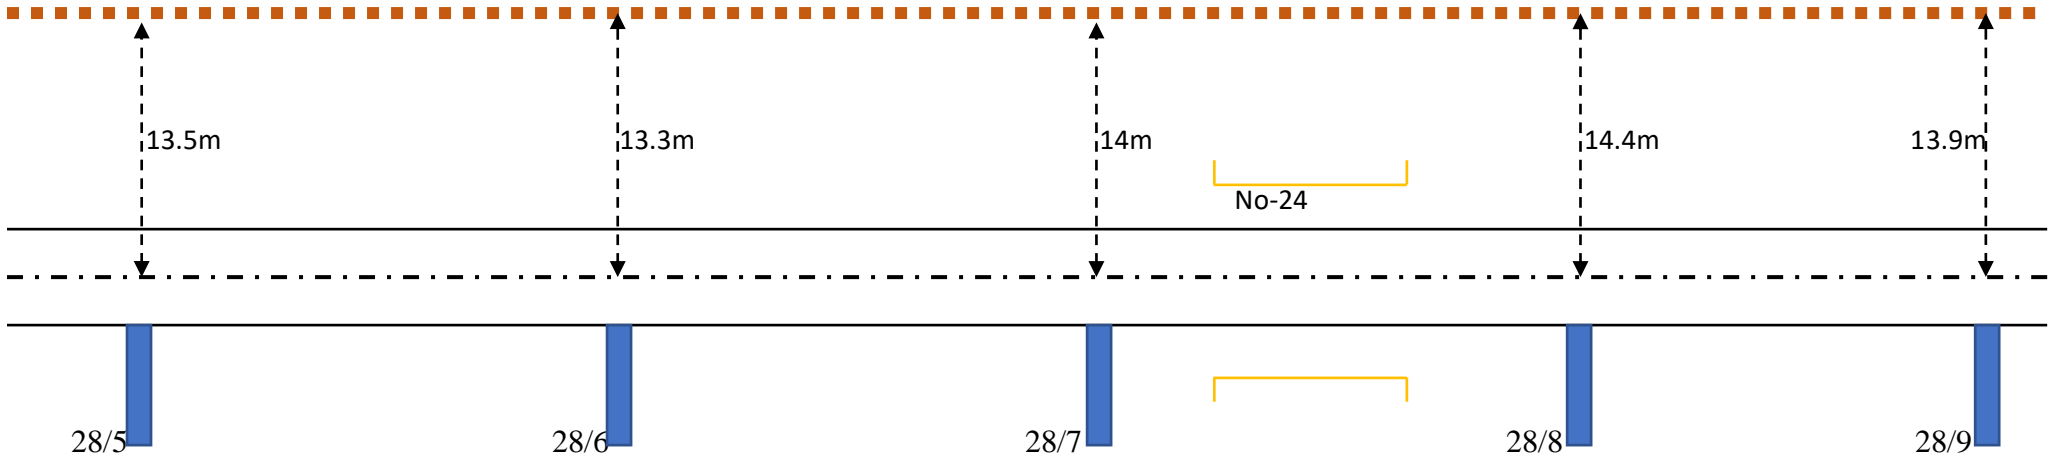


← NCB

BXT →

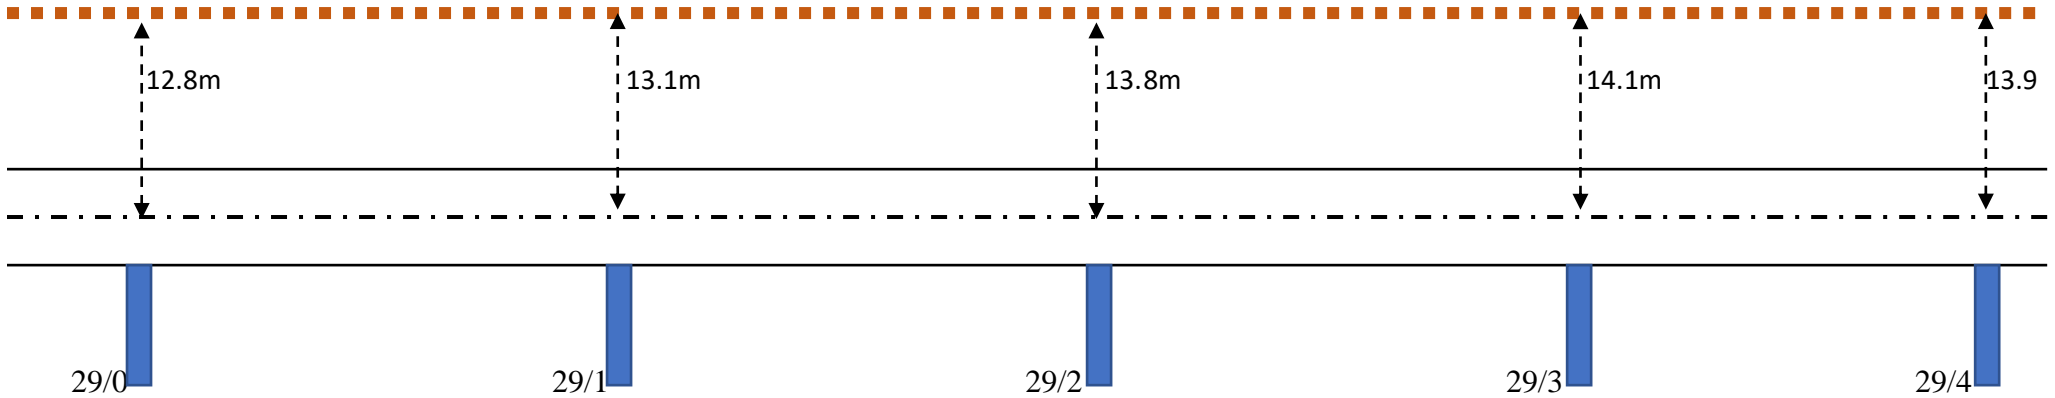


← NCB

BXT →

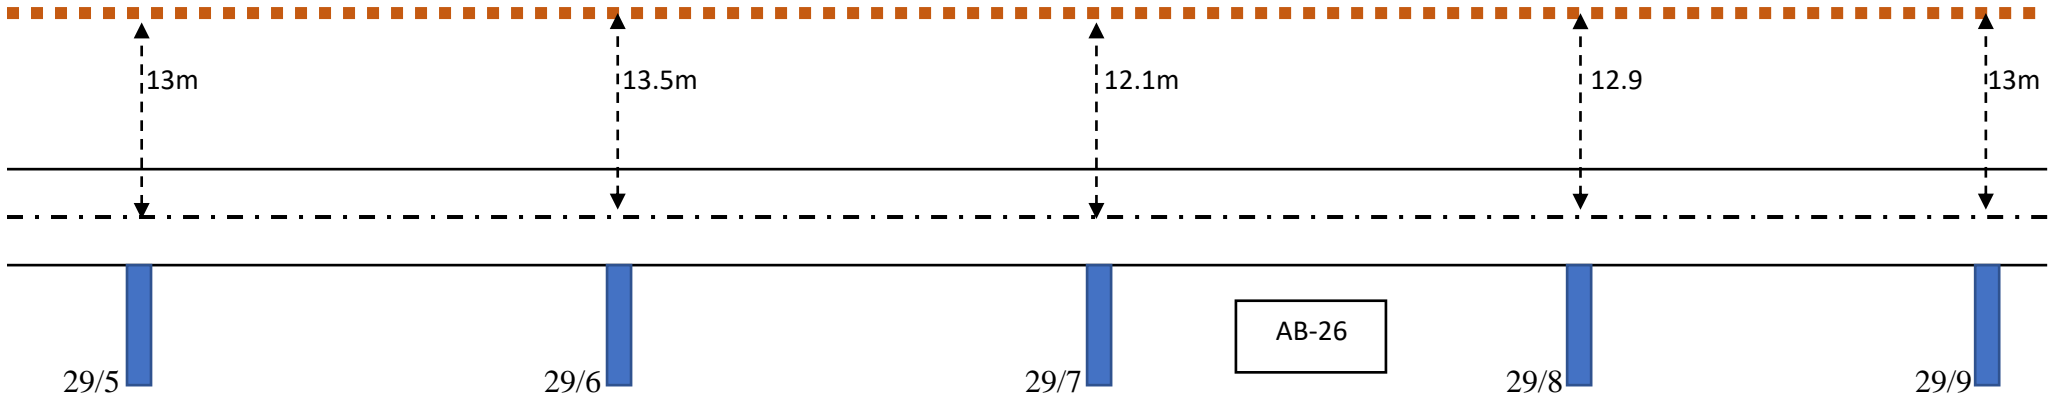


← NCB

BXT →

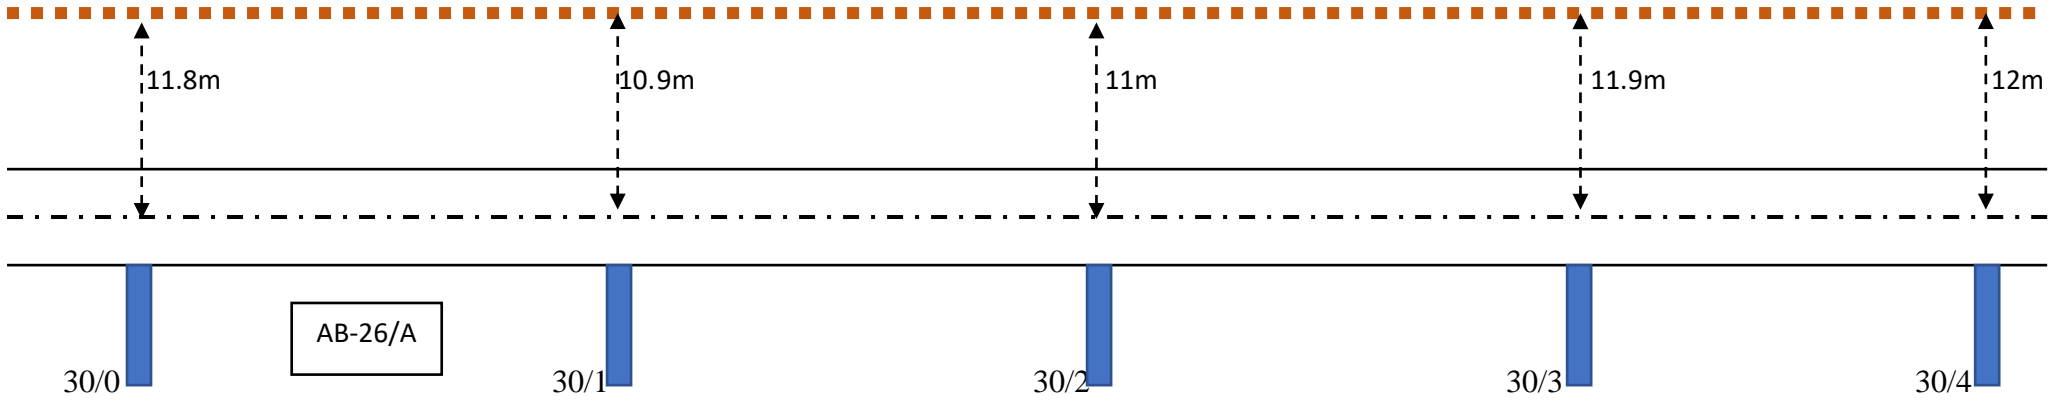


← NCB

GKJ →

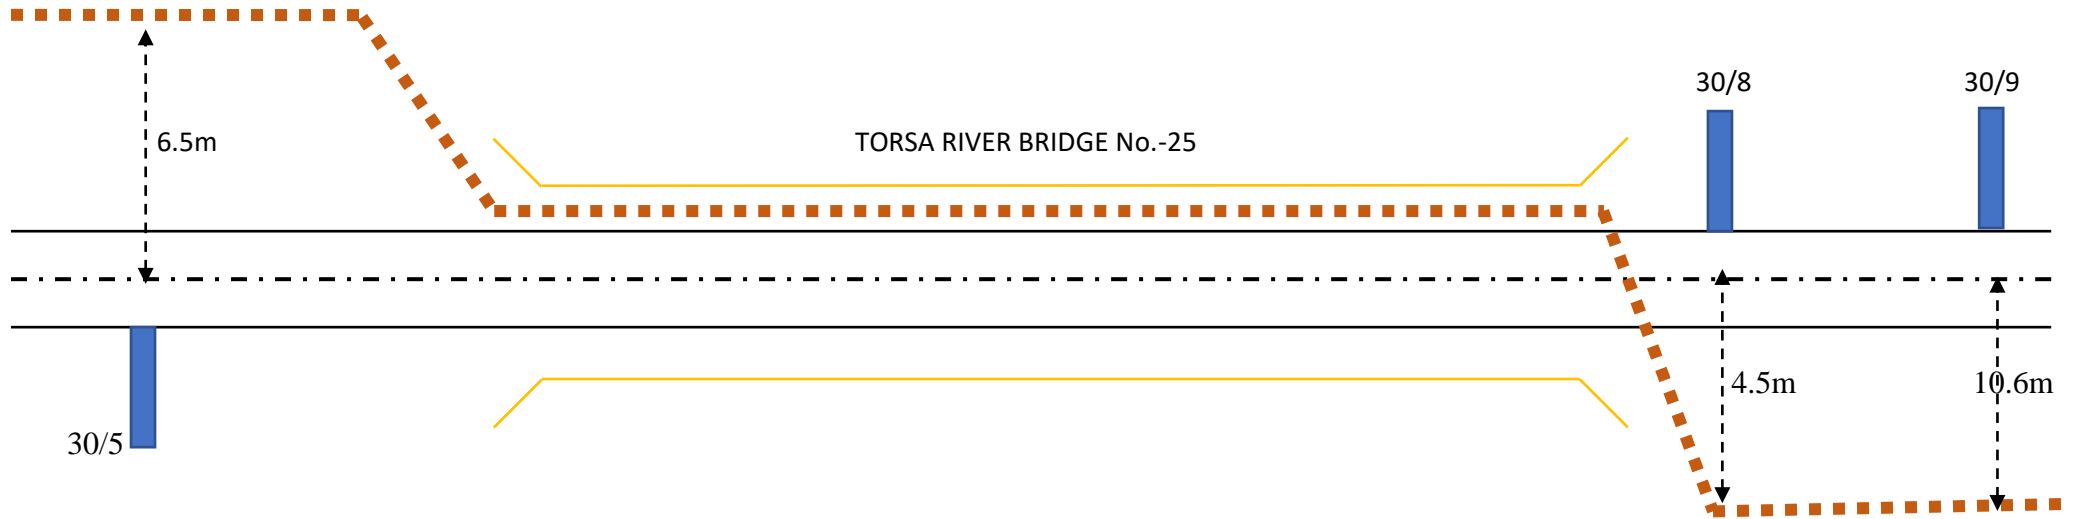

← NCB

BXT →

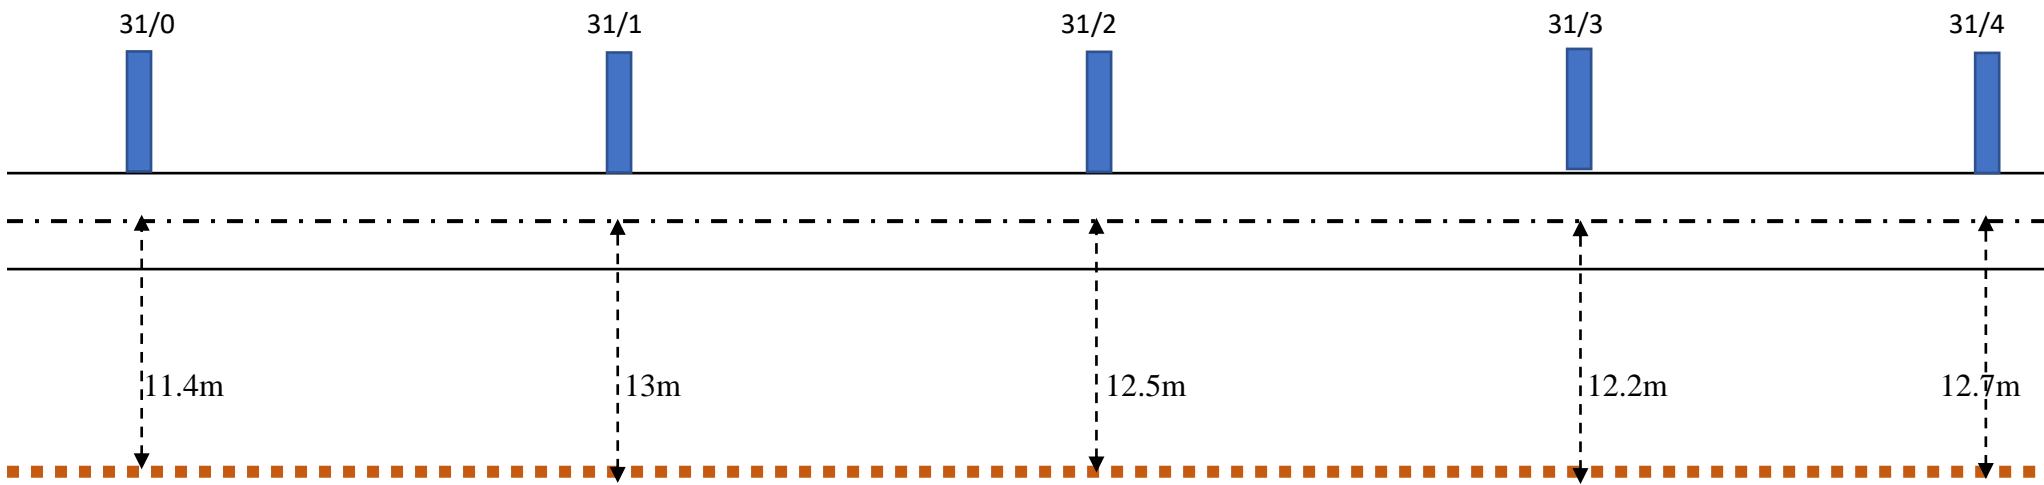

← NCB

BXT →


31/5

31/6

31/7

31/8

31/9

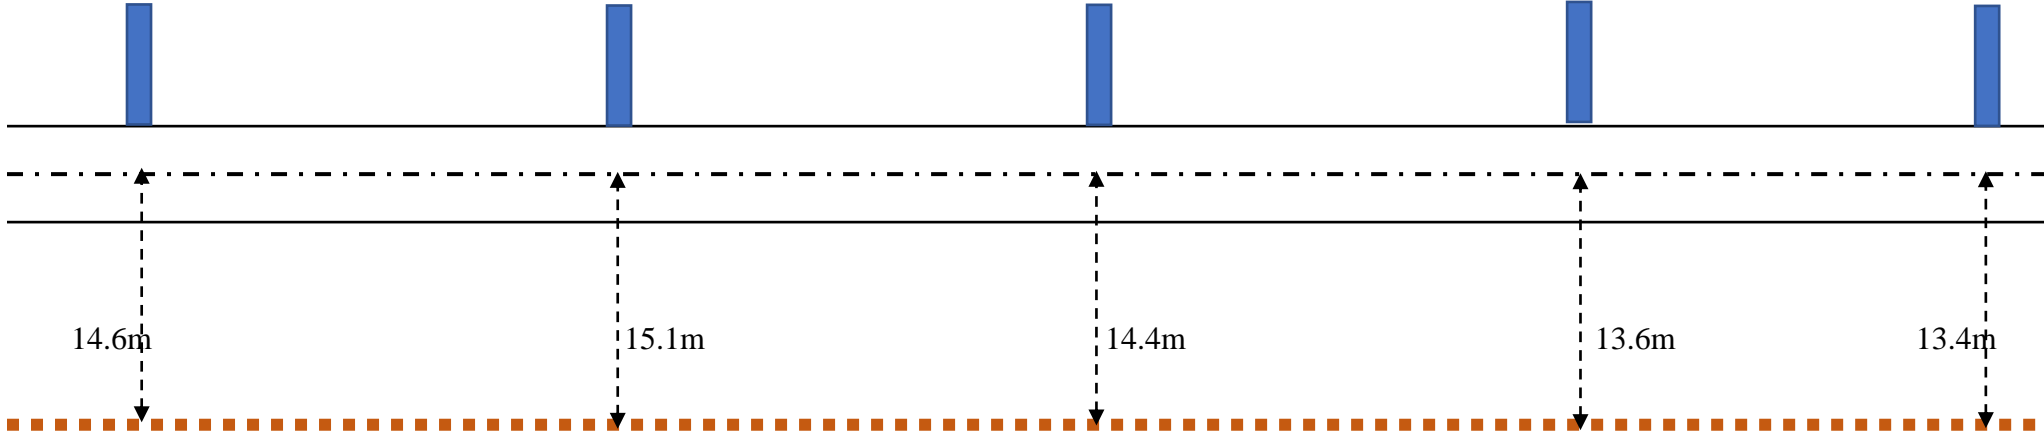

14.6m

15.1m

14.4m

13.6m

13.4m

← NCB

BXT →

32/0

32/1

32/2

32/3

32/4


12.8m

12.8m

13.6m


13.4m

12.9m

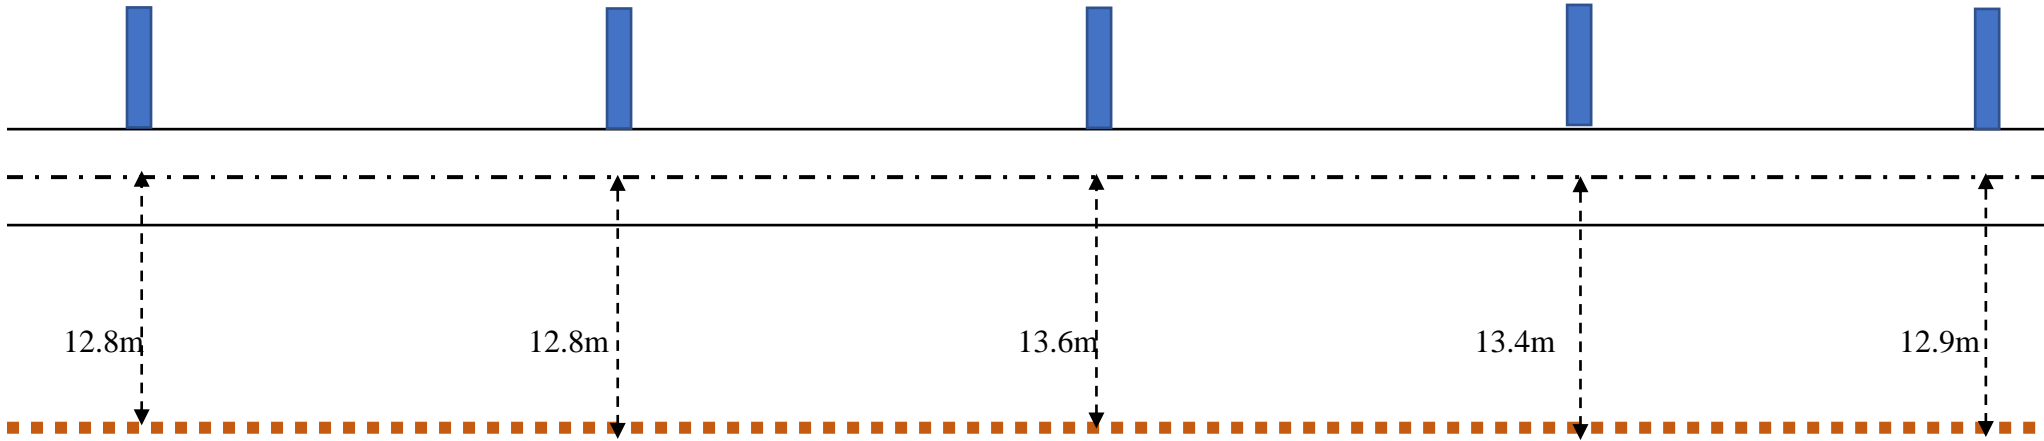


← NCB

BXT →

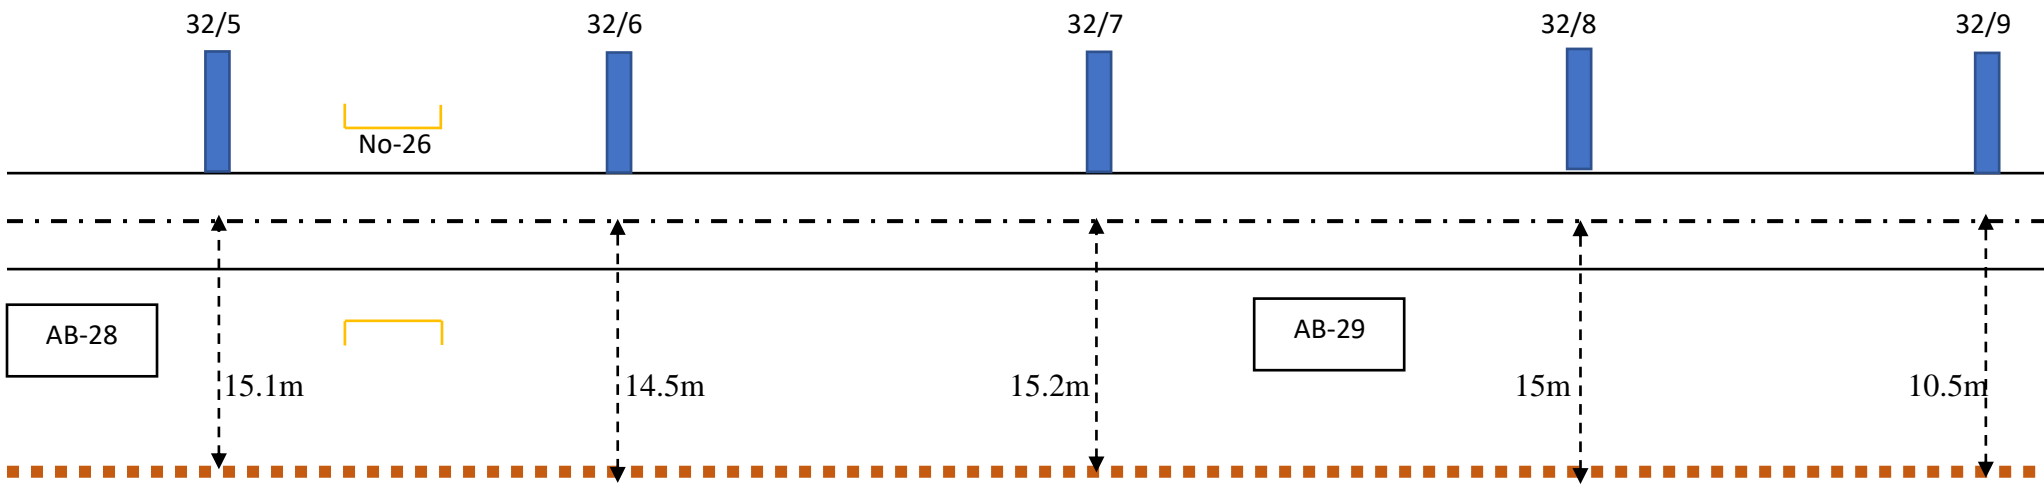


← NCB

BXT →

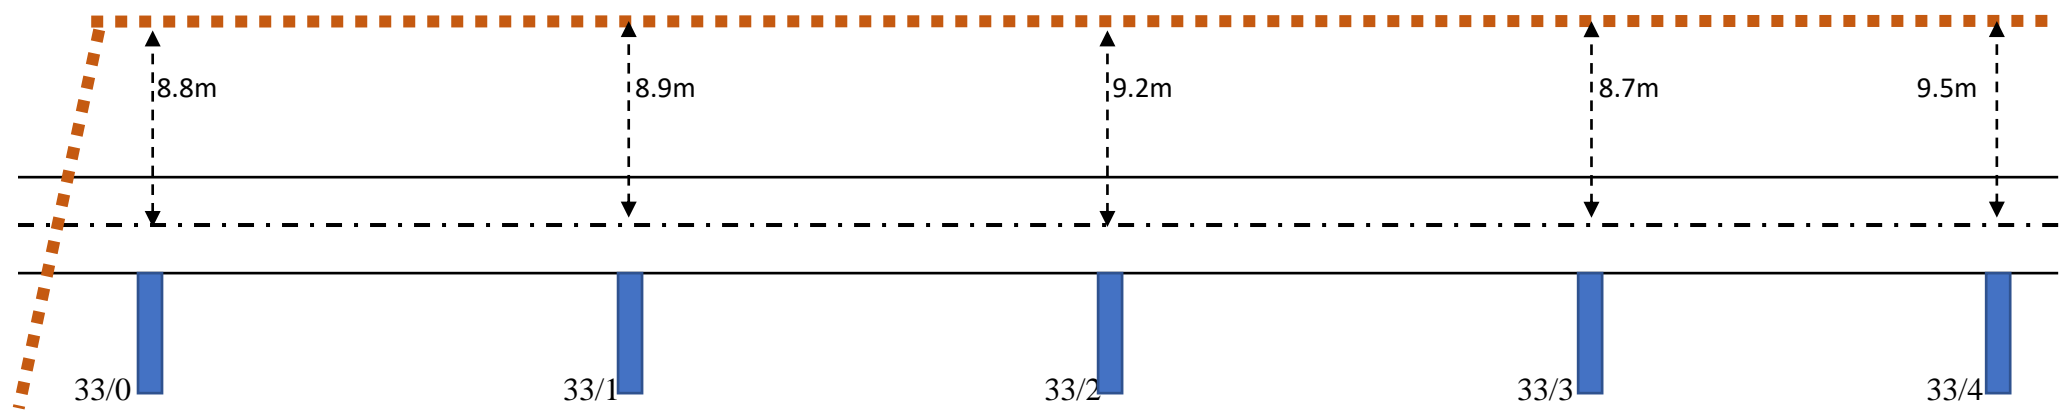


← NCB

GKJ →

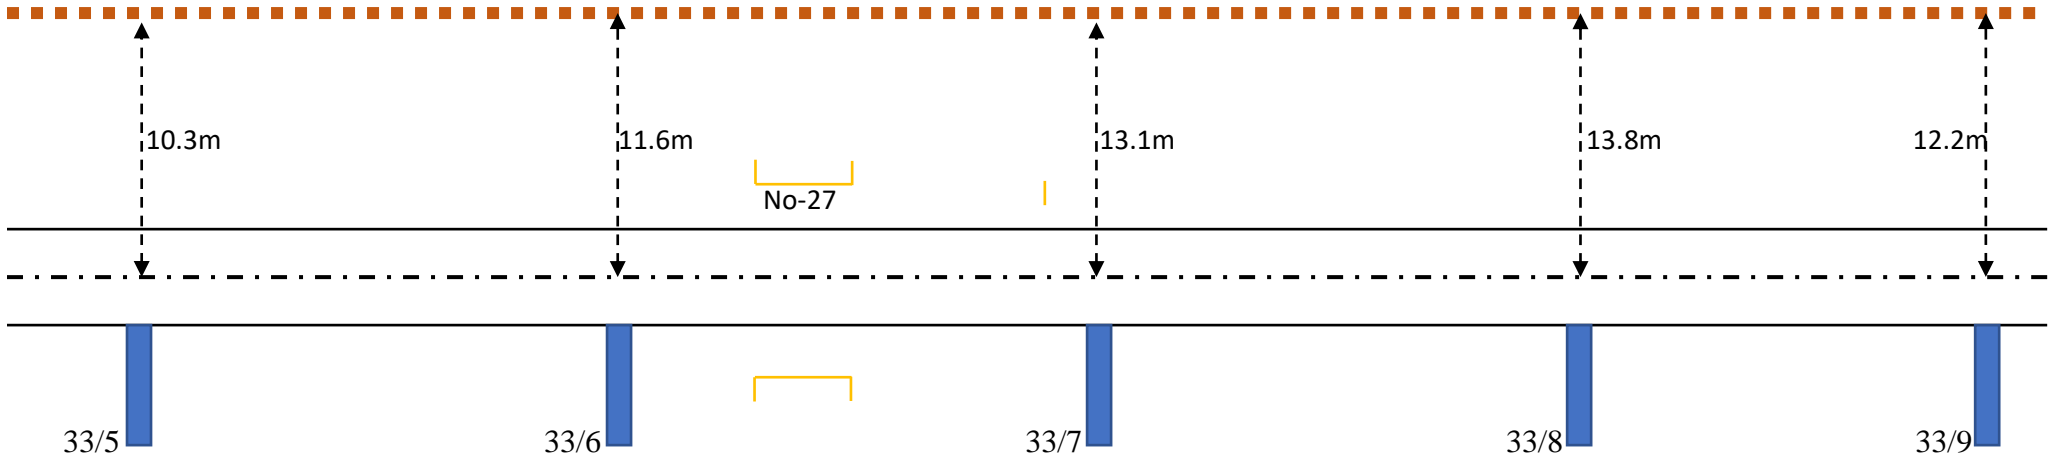

← NCB

GKJ →

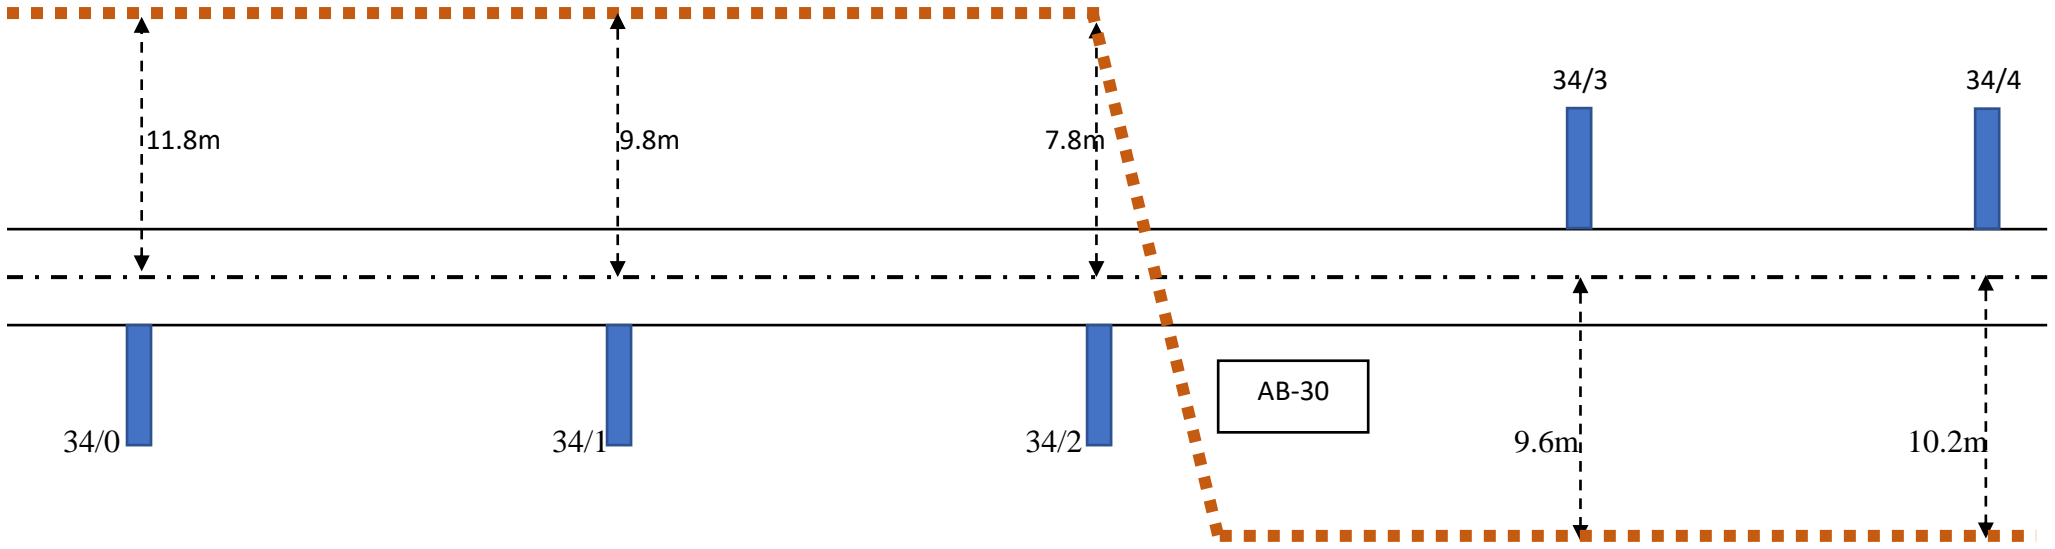

34/0

34/1

34/2

34/3

34/4

AB-30

11.8m

9.8m


7.8m

9.6m

10.2m

← NCB

BXT →

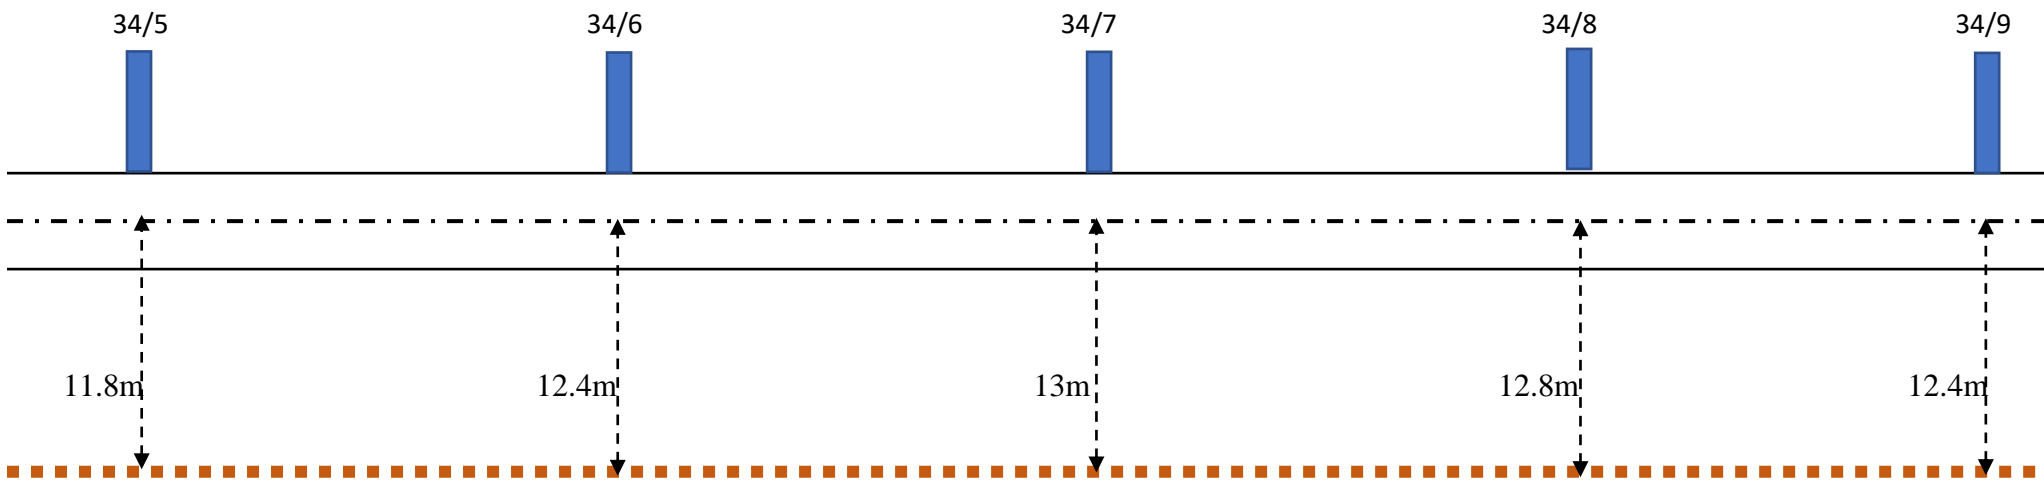

← NCB

BXT →


35/0

35/1

35/2

35/3

35/4

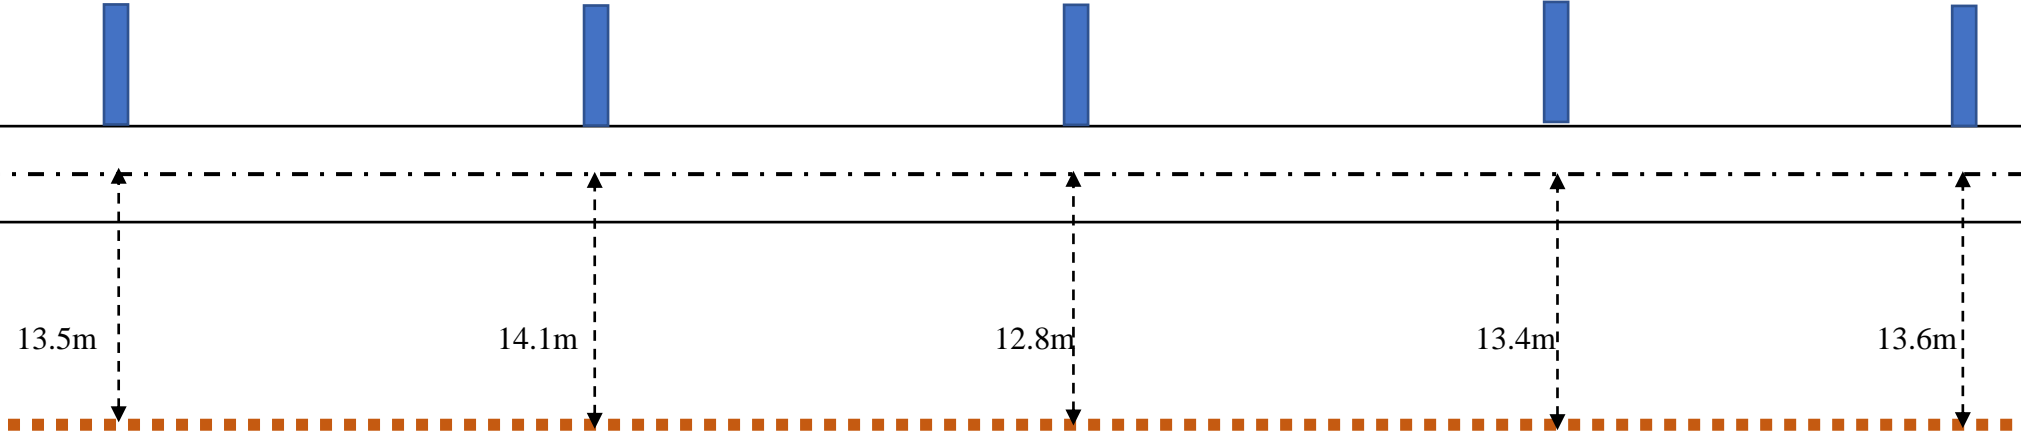

13.5m

14.1m


12.8m

13.4m

13.6m


← NCB

BXT →

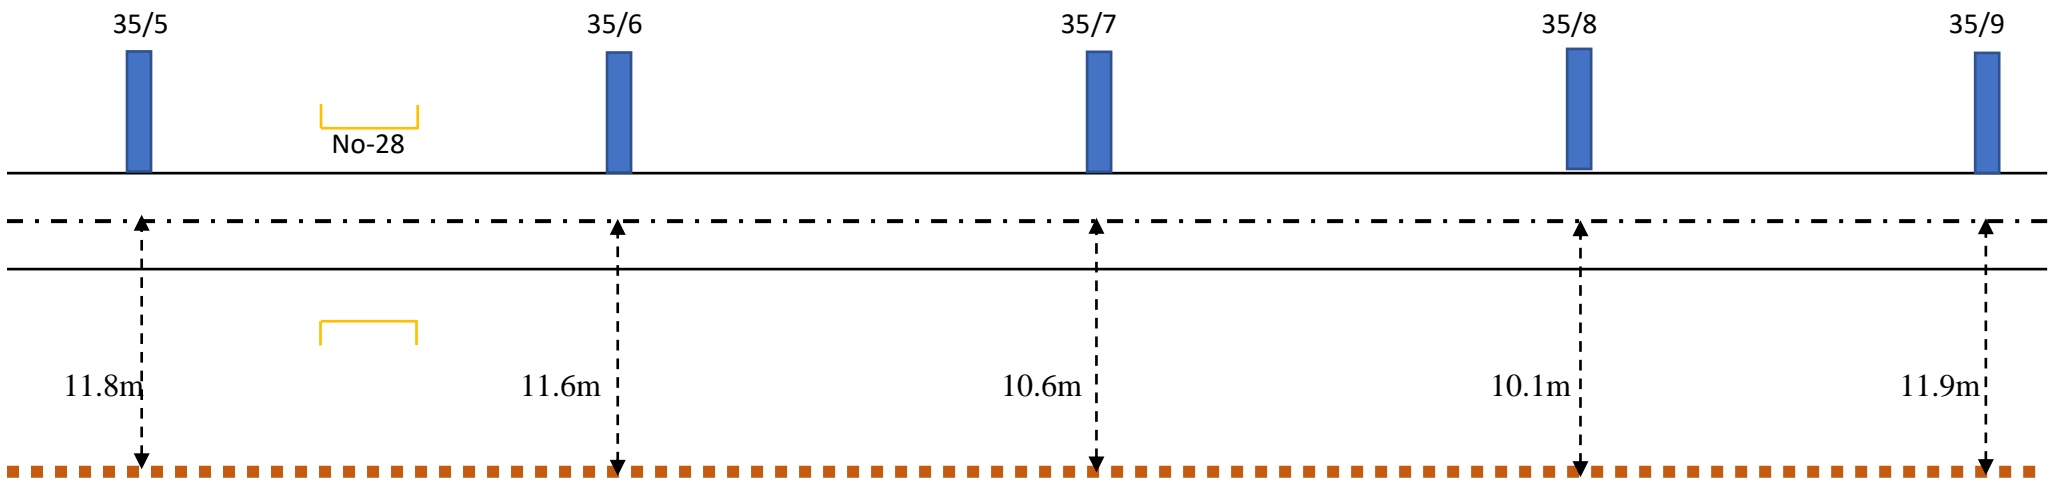

← NCB

BXT →

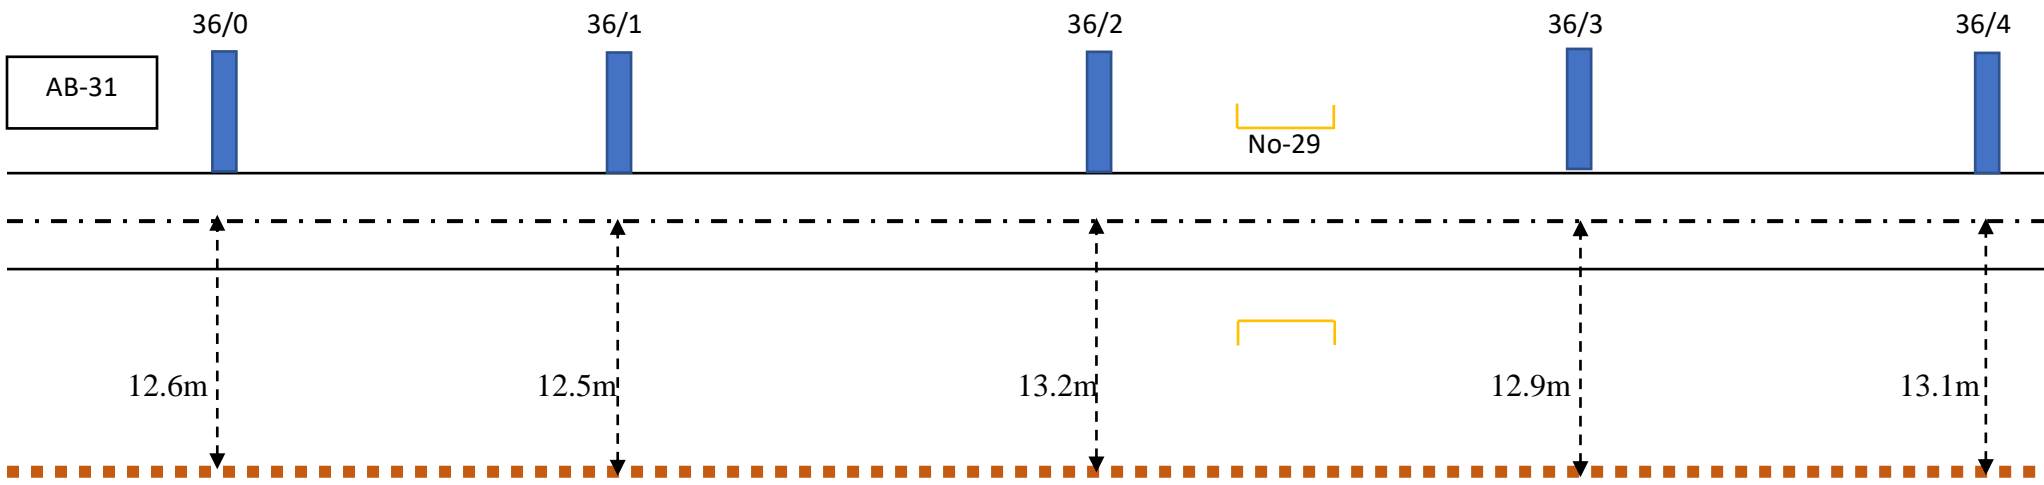

← NCB

BXT →

36/5

36/6

36/7

36/8

36/9

No-30


10.6m

10.1m

9.6m

8.9m

8m

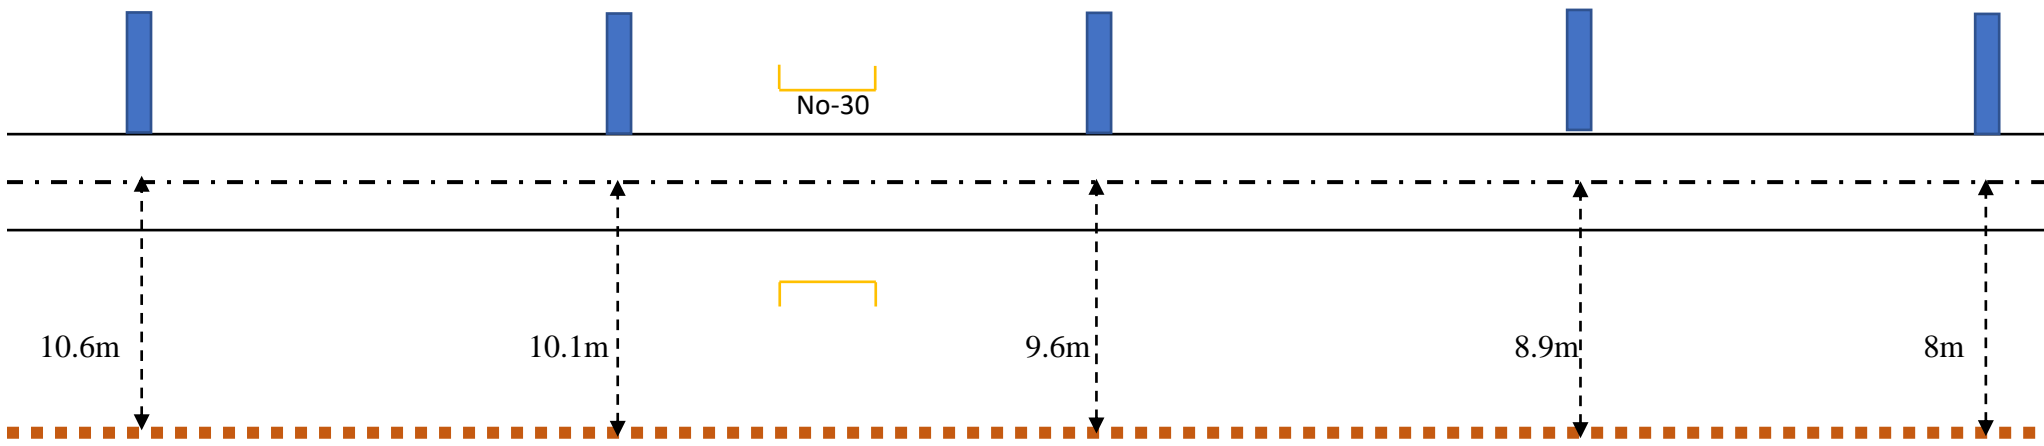

← NCB

BXT →

37/0

37/1

37/2

37/3

DWT RAILWAY
STATION

7.4m

7.3m

7.4m

7.1m

