

**DIVISIONWISE SUMMARY OF ROUTES:-**

1) 'B' ROUTE	231.18 KM.
2) 'D' ROUTE	529.89 KM.
3) 'NG' ROUTE	87.48 KM.

**DIVISIONWISE SUMMARY OF STANDARD OF INTERLOCKING:-**


1) I	6
1) II	65
2) III	5

**DIVISIONWISE SUMMARY OF STATIONS:-**

1) RRI	1 STN.
2) EI	31 STNS.
3) CP	44 STNS.
7) IBS	1
8) MNI/NI	0 STNS.
9) D/DK	44 STNS.
TOTAL	121 STNS.
BPAC	68


EI 31=[SIEMENS(S)\*6 + ANSALDO(A)\*9 + MEDHA(M)\*1 + KYDSN(K)\*15]  
 BPAC 68=[GG TRONICS(G)\*50 + ELDYNE(E)\*13 + CEL(C)\*5]

# SYSTEM MAP OF KATIHAR DIVISION (N.F.RAILWAY)

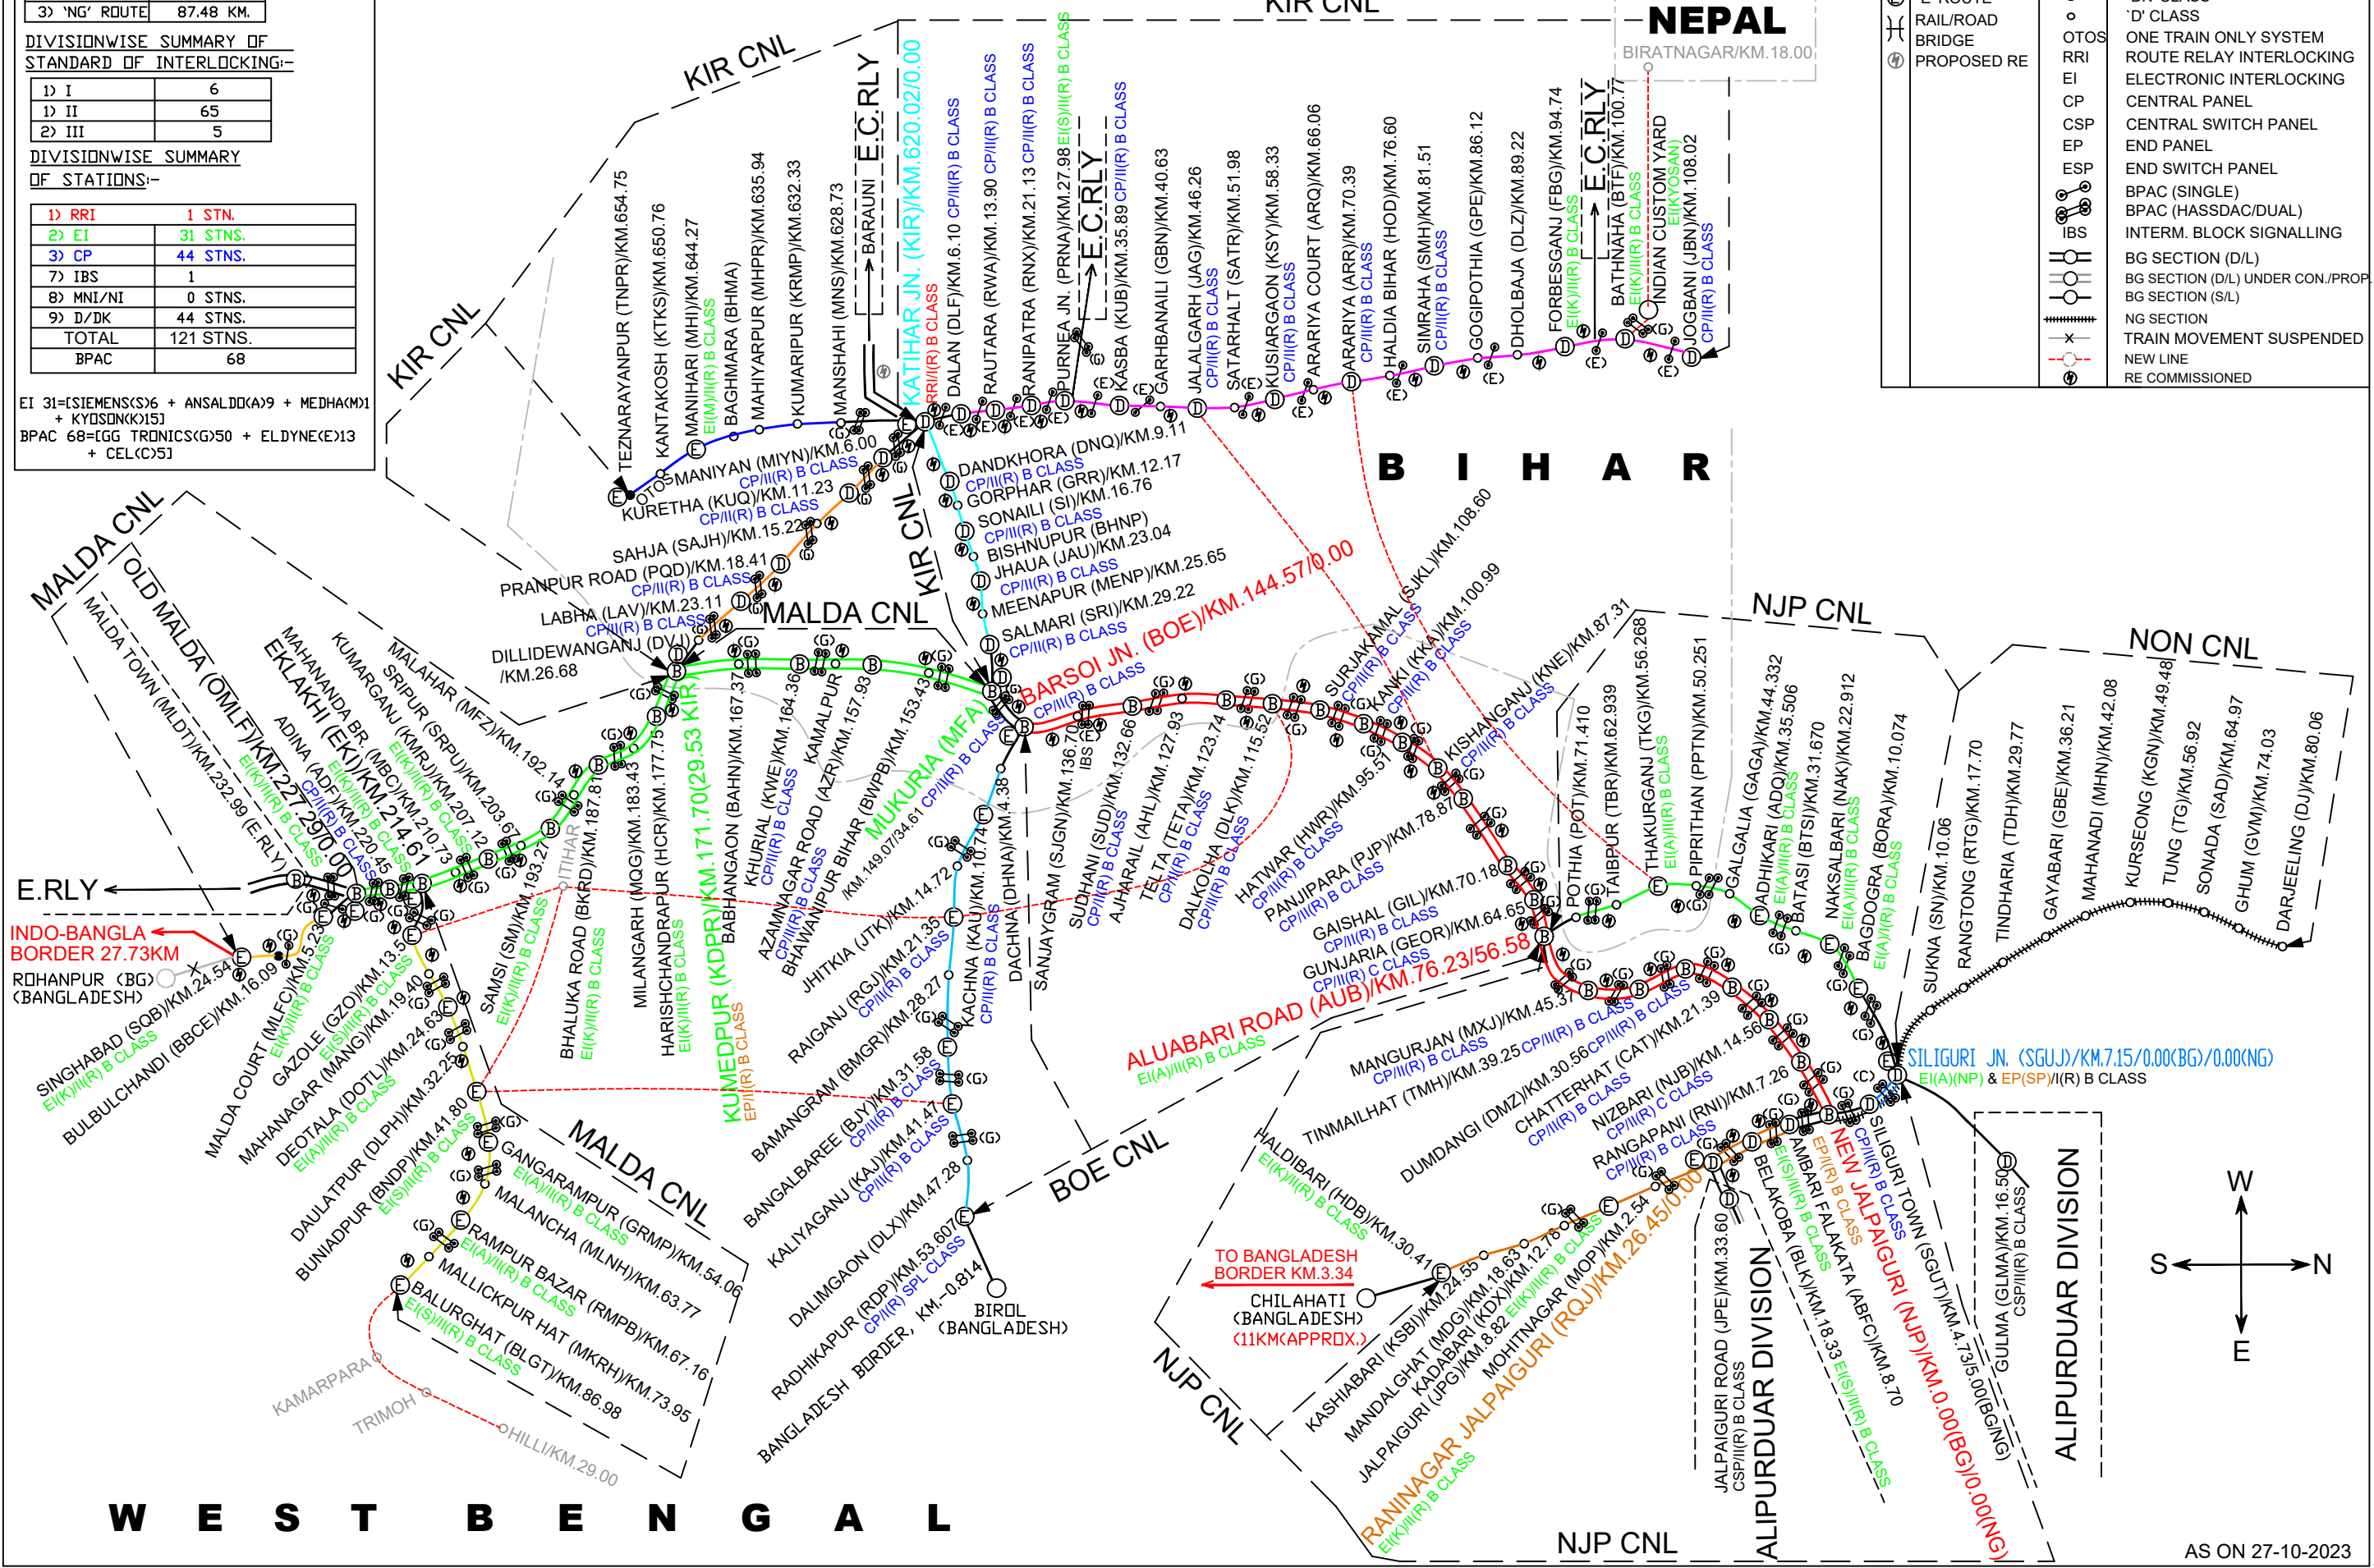

LEGENDS	
⊕	'B' ROUTE
⊙	'D' ROUTE
⊗	'E' ROUTE
—	RAIL/ROAD
—	BRIDGE
—	PROPOSED RE
○	INTERLOCKED STATION
○	'MNI' STATION
○	'DK' CLASS
○	'D' CLASS
○	OTOS
○	RRI
EI	ONE TRAIN ONLY SYSTEM
CP	ROUTE RELAY INTERLOCKING
CSP	ELECTRONIC INTERLOCKING
EP	CENTRAL PANEL
ESP	CENTRAL SWITCH PANEL
⊕	END PANEL
⊕	END SWITCH PANEL
⊕	BPAC (SINGLE)
⊕	BPAC (HASSDAC/DUAL)
⊕	INTERM. BLOCK SIGNALLING
⊕	BG SECTION (D/L)
⊕	BG SECTION (D/L) UNDER CON./PROP.
⊕	BG SECTION (S/L)
⊕	NG SECTION
⊕	TRAIN MOVEMENT SUSPENDED
⊕	NEW LINE
⊕	RE COMMISSIONED

**WEST BENGAL**

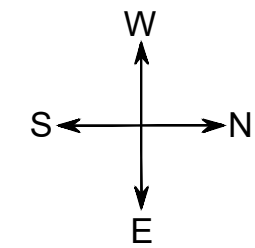

AS ON 27-10-2023