


# CABLE ROUTE DIAGRAM OF AMONI STATION

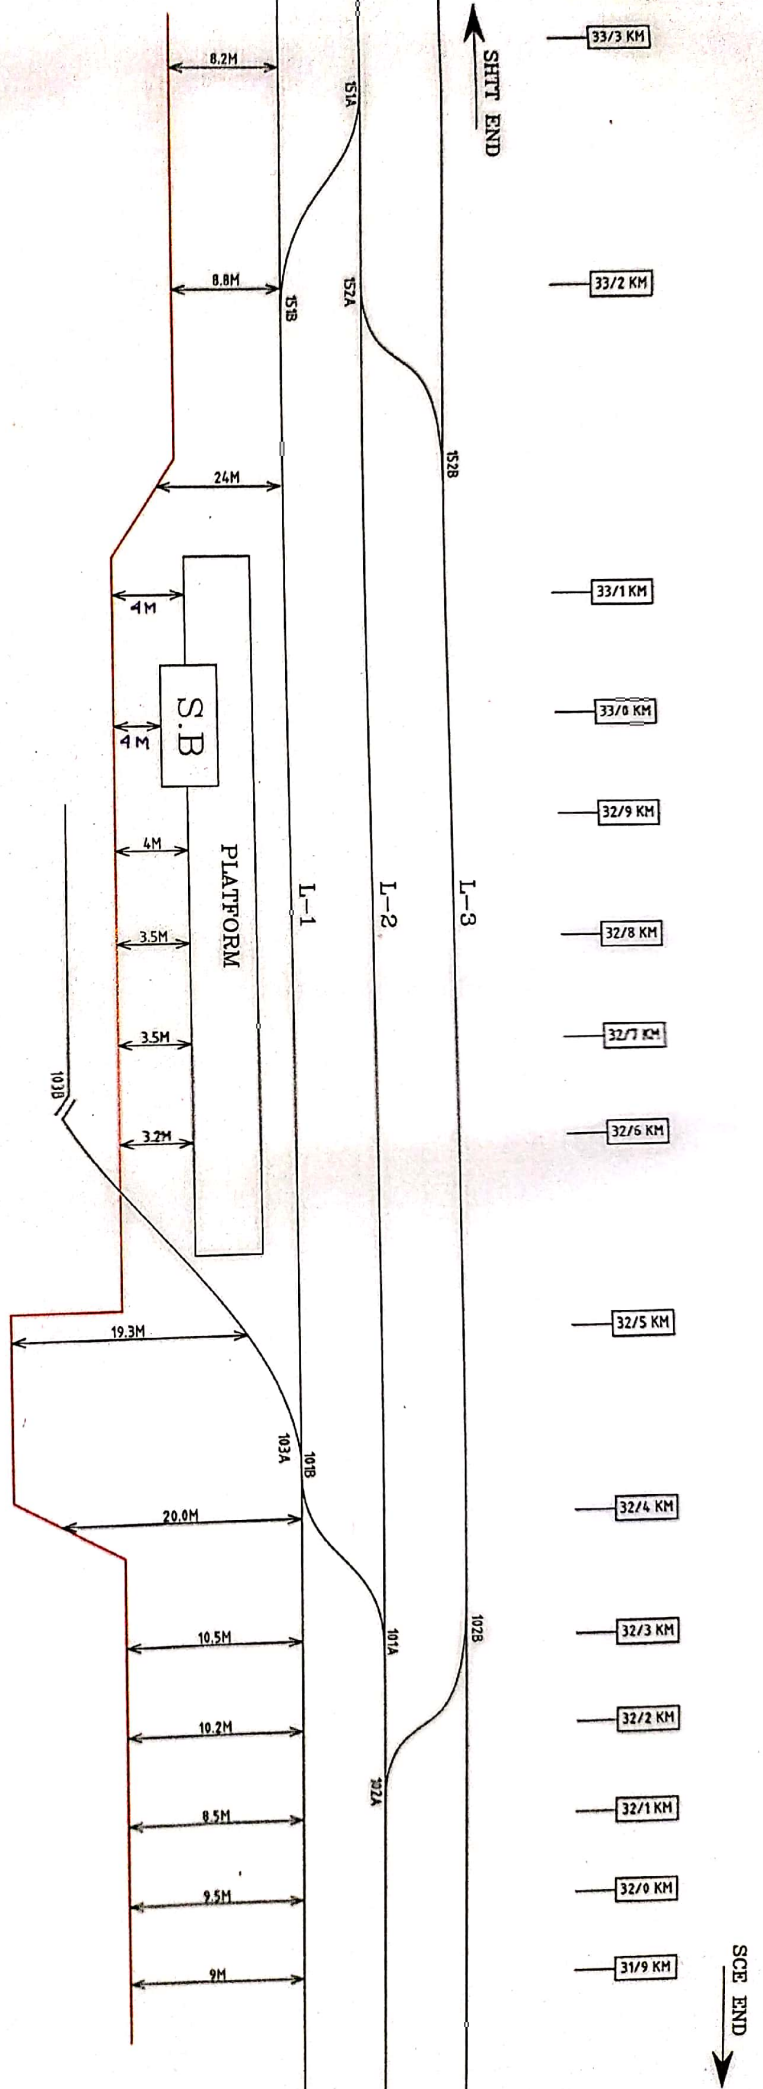

Authorised by  
HIRENDRA DUTTA, J.V

N.F.R.

SSE/SIG/CON/GHY

ASTE/CON/LMG

DY.CSTE/CON/LMG

SCALE  
NOT TO SCALE

AMONI (P.I.)

CABLE ROUTE DIAGRAM  
AMONI (P.I.)  
N.F.RAILWAY  
LUNING DIVISION

SHEET NO. 01  
CSTE's DRG.No.