


Assigned by SS RAIL WORKS PVT. LTD. HUDA ROAD, SURAT.	SITE VERIFICATION DONE BY		COUNTERSIGNED BY		BASED ON SIGG. PLAN No. SIGSIJ/041	
	S.S.E./DRG/LMS <i>[Signature]</i>		S.S.E./SIG/DRHV <i>[Signature]</i>		SR.DSTE/LMG <i>[Signature]</i>	
CONTRACT AGRM. No. WORK INTRODUCED ON-	N.R. RAILWAY		CABLE ROUTE PLAN		SHEET No. 01 OF 01	
	LUNDDING DIVISION OUT DOOR OF KHOTKHOTI		S & T DEPARTMENT		CSES ORG. NO.	

- OHE:266/8
- OHE:266/7
- OHE:266/6
- OHE:266/5
- OHE:266/5-6
- OHE:BR-277
- OHE:266/3-4
- OHE:266/2
- OHE:266/1
- OHE:266/0
- OHE:265/1
- OHE:265/01
- OHE:265/9
- OHE:265/8
- OHE:265/7
- OHE:265/6
- OHE:265/5
- OHE:265/4
- OHE:265/3
- OHE:265/2
- OHE:265/1
- OHE:265/0
- OHE:264/9
- OHE:264/8
- OHE:264/7
- OHE:264/6
- OHE:264/5
- OHE:264/4
- OHE:264/3
- OHE:264/2
- OHE:264/1

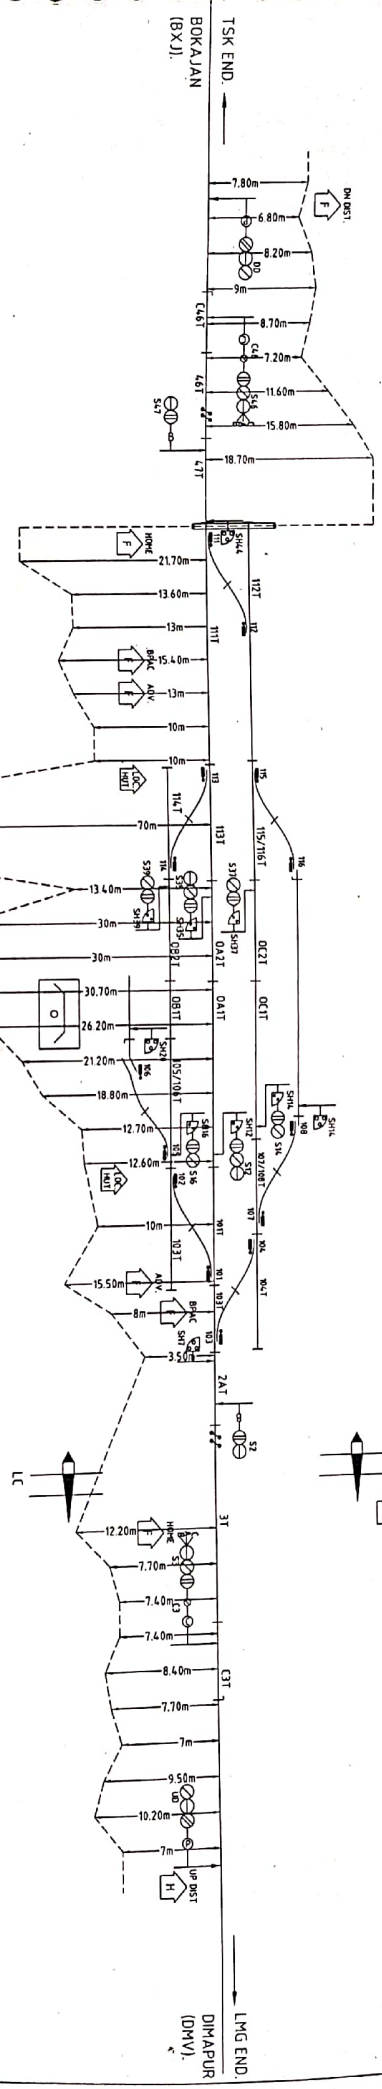

- OHE:267/8
- OHE:267/7
- OHE:267/6
- OHE:267/5
- OHE:267/4
- OHE:267/3
- OHE:267/2
- OHE:267/0
- OHE:266/9

OHE:265/0