


CT END.

- OHE:199/9
- OHE:198/8
- OHE:198/6
- OHE:198/3
- OHE:198/1
- OHE:197/0
- OHE:197/9
- OHE:197/?

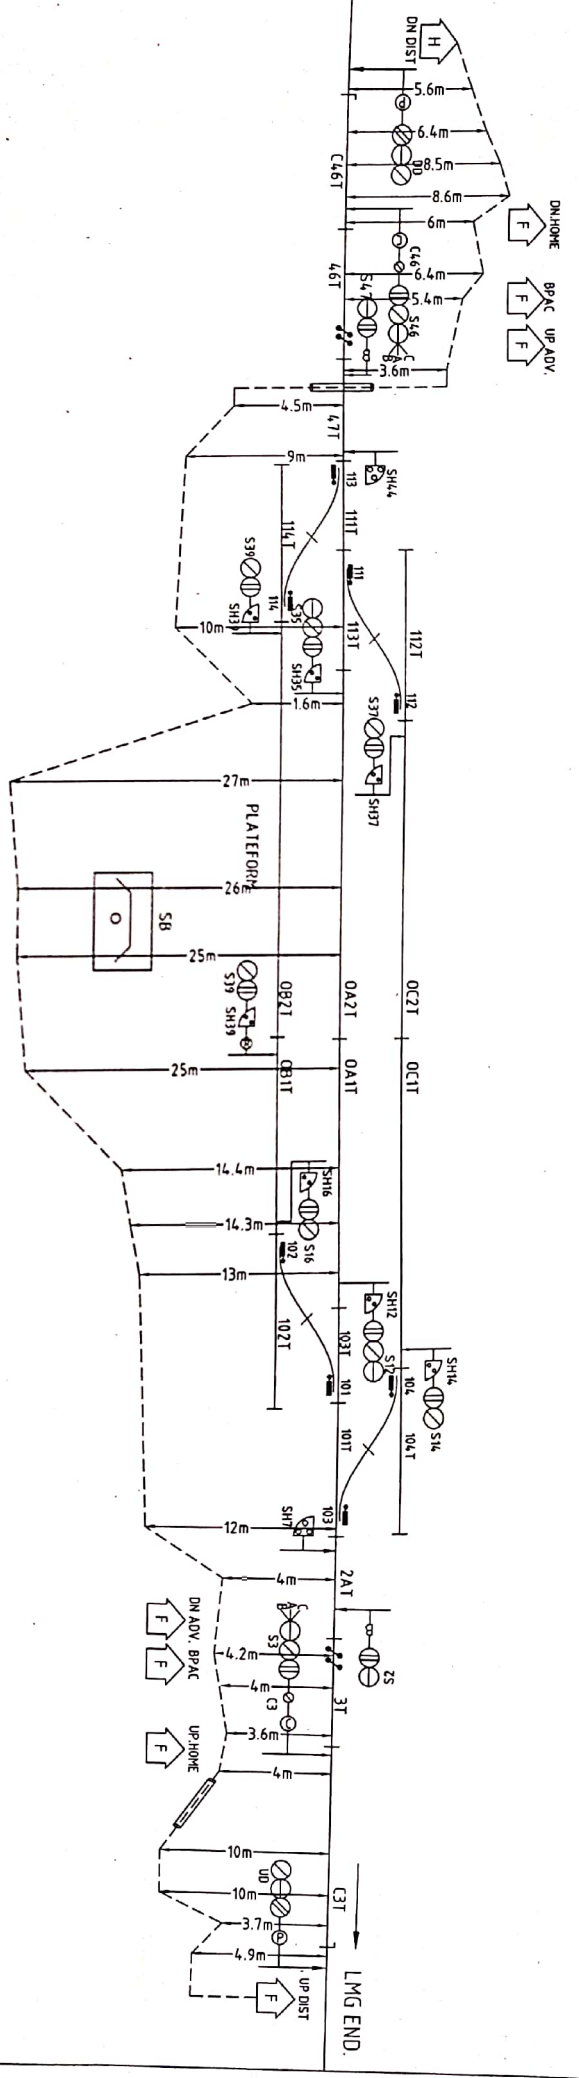

- OHE:197/8
- OHE:197/7
- OHE:197/6
- OHE:197/5
- OHE:197/?
- OHE:197/4
- OHE:197/3
- OHE:197/2
- OHE:197/1
- OHE:197/0
- OHE:196/9
- OHE:196/8
- OHE:196/7
- OHE:196/6
- OHE:196/5
- OHE:196/4
- OHE:196/1
- OHE:196/0
- OHE:195/9
- OHE:195/7
- OHE:195/5

Designed by

 S S RAIL WORKS PVT.LTD.
 HYDRABAD-500073.

SITE VERIFICATION DONE BY

 COUNTERSIGNED BY

BASED ON SIGG. PLAN No. SG(SJ)A041
 CONTRACT AGR.No.
 WORK INTRODUCED ON-

N.F. RAILWAY
 LUMDING DIVISION
 OUT DOOR OF
 BARLANGFER

CABLE ROUTE PLAN
 NOT TO SCALE
 SHEET No. 01 OF 01
 S & T DEPARTMENT
 CSTER'S DRG. NO.