


SIGNALLING CABLE ROUTE PLAN (SHOKHUVI STNS.)

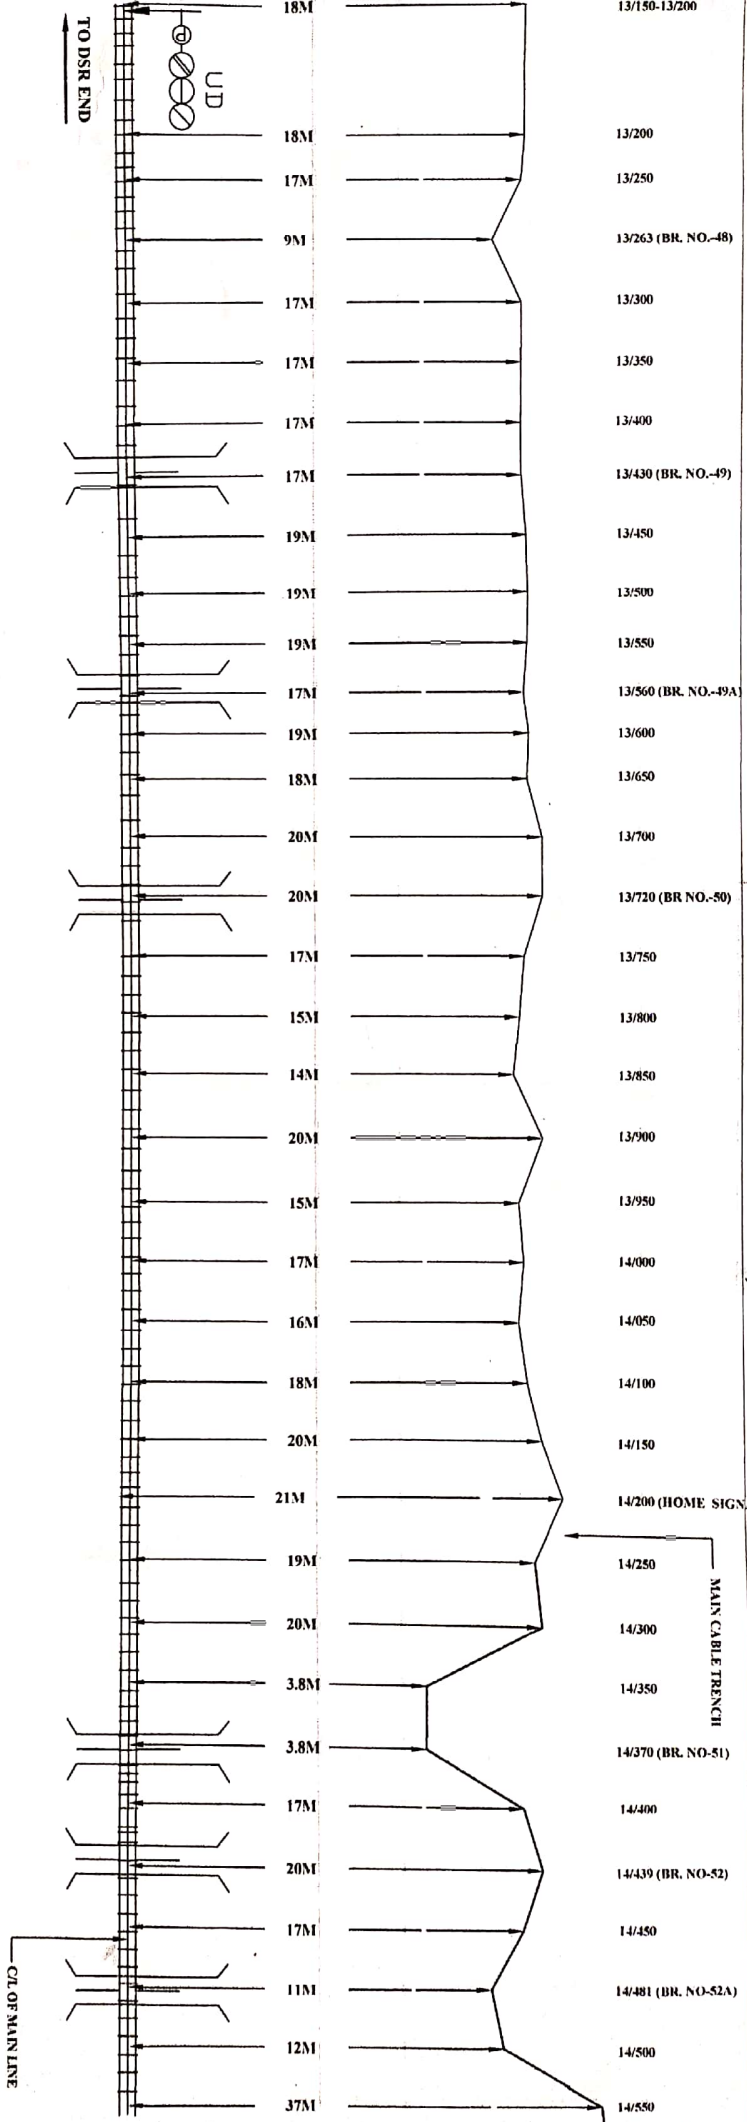

Signature
 ARN/CON/DMV
Signature
 SSE/SIG/DMV


LEGENDS :-

- L-C GATE
- DM/CALL PIPE
- CU/VERT BRIDGE
- DISTANCE OF TRENCH FROM CL OF MAIN LINE

CONTRACTOR: _____ APPROVED: _____
 CHECKED: _____
 SIGNALLING
 CABLE ROUTE PLAN
 SHOKHUVI
 LMG DIVISION
 NFR
 SMT NO-01/02

TECHNICIAN	DATE	DESIGN	CHECKED	DATE
<i>Signature</i>	27/10/17	<i>Signature</i>	<i>Signature</i>	
DY.CSTE/CON-2/MLG		ASTE/CON/MLG	SSE/ELE/DMV	SSE/SIG/DMV
			SSE/LMG/DMV	JE/TEL/CLM

SIGNALING CABLE ROUTE PLAN (SHOKHUVI STNS.)

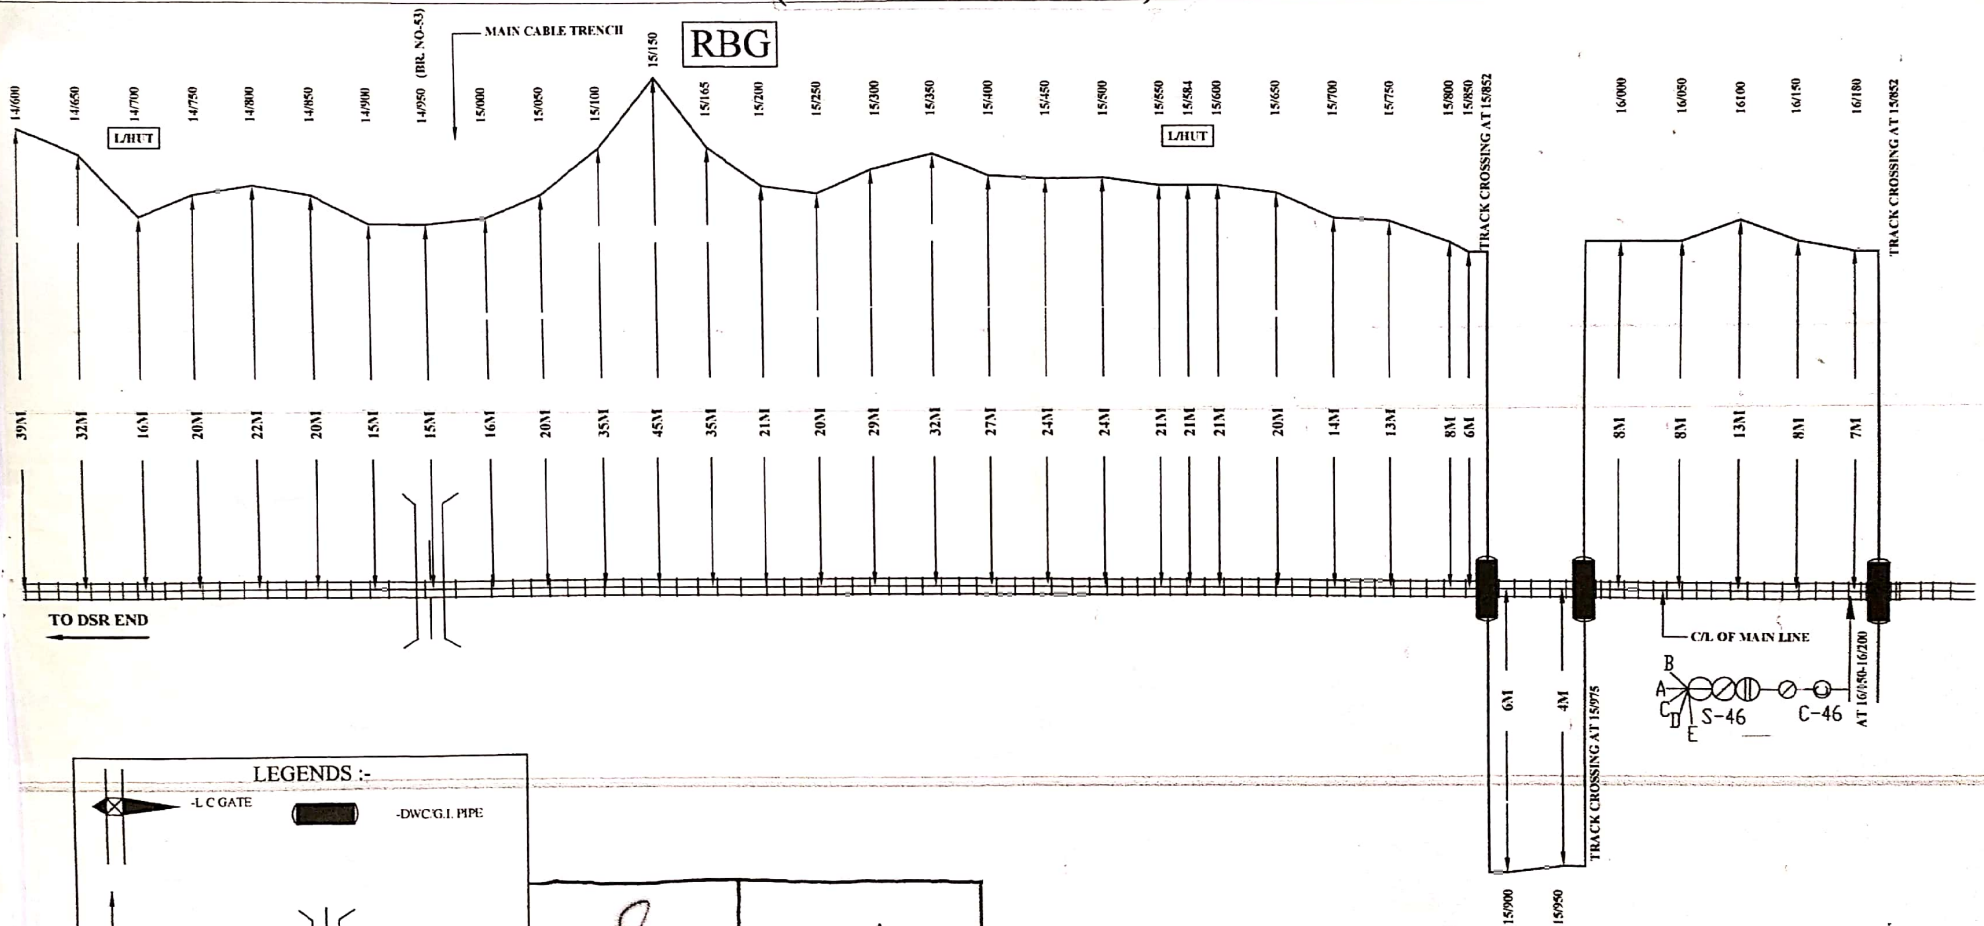

LEGENDS :-

- L-C GATE
- DWC/G.I. PIPE
- DISTANCE OF TRENCH FROM CL OF MAIN LINE
- CULVERT/BRIDGE

AXEN/CON/DMV

SSE/SIG/DMV

CONTRACTOR	APPROVED				CHECKED				SIGNALING CABLE ROUTE PLAN	SHOKHUVI LMG DIVISION NFR	SHT-NB-02/02	
TECHNDCOM	Dy.CSTE/CON-2/MLG	ASTE/CON/MLG	SSE/ELE/CLM	SSE/SIG/CLM	SSE/CLM/DMV	JE/TEL/CLM						