



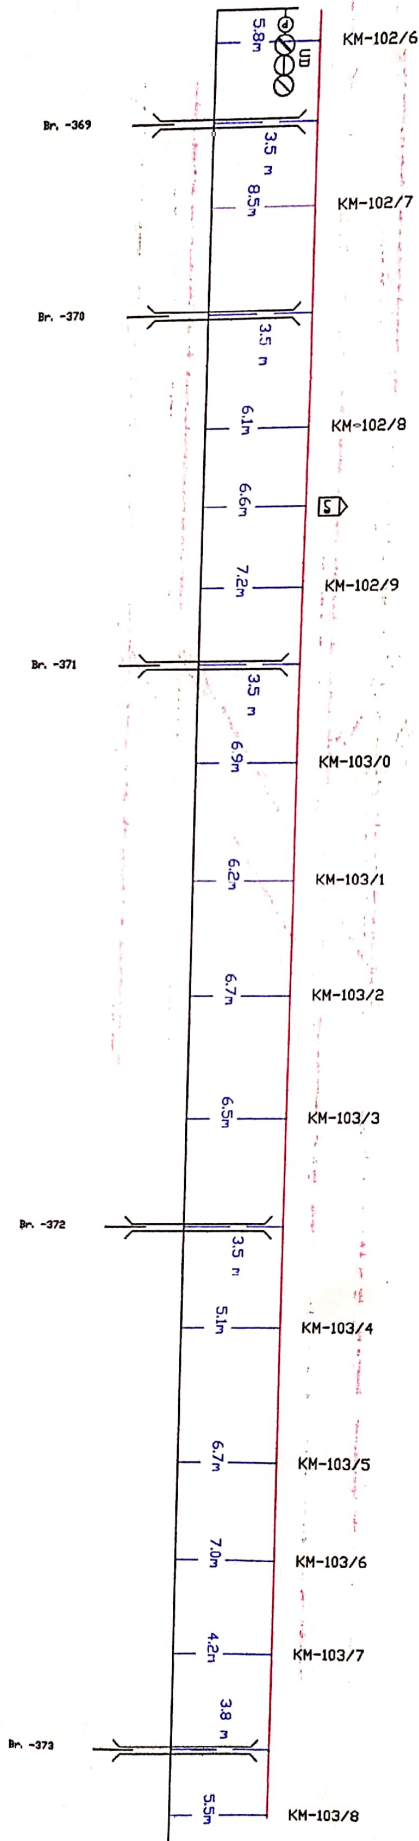

PREPARED BY		SITE VERIFIED BY		APPROVED BY	
M/S DKC PROJECTS PVT. LTD.,		<i>P. S. S. S. S.</i> JE/SIG/CON/DMR		<i>[Signature]</i> DYCSTE/CON/AGTL	
CONTRACT AGR. NO.					
DYCSTE_C_AGT_2017_35_06		BASED ON SIG. PLAN NO. (SI) 4179		N. RAILWAY LUMDING DIVISION MANUBAZAR STATION	
				CABLE ROUTE PLAN NOT TO SCALE S & T DEPARTMENT	
				SHEET NO. 1/5 CSTE's DRG.No.	

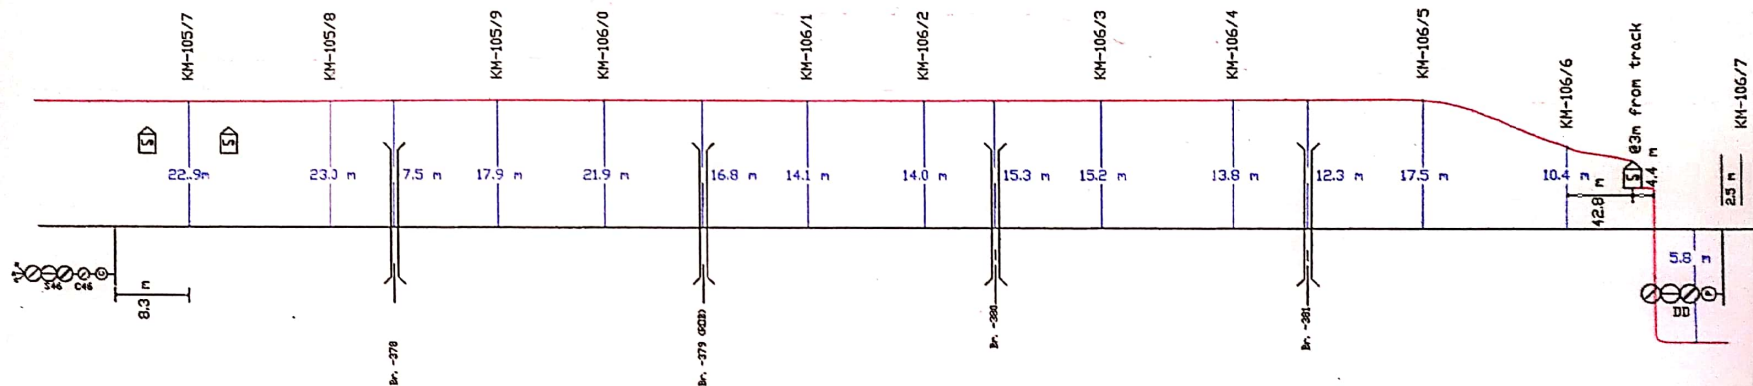

PREPARED BY		SITE VERIFIED BY		APPROVED BY		BASED ON		N.F. RAILWAY		CABLE ROUTE PLAN	
M/S DKC PROJECTS PVT. LTD.,						SIGG. PLAN NO. (SID) 4179		LUMDING DIVISION			
CONTRACT AGR. NO.		30.6.19		30.6.19				MANUBAZAR STATION		NOT TO SCALE	
D/CSTE_C, AGTL, 2017.35.06		JE/SIG/CON/DIR		JE/SIG/CON/AGTL		D/CSTE/CON/AGTL				S & T DEPARTMENT	
3 m FROM PLATFORM WALL 56m 47m 9.6m 12 m 7 m 5 m 2.5 m 3m FROM PLATFORM WALL STATION BUILDING PLATFORM WALL PLATFORM WALL PLATFORM WALL 150m UP TO PLATFORM END L/ND-1 L/ND-2 L/ND-3											



PREPARED BY	SITE VERIFIED BY		APPROVED BY	BASED ON SIGG. PLAN NO. (SI) 4179	NF.RAILWAY LUMDING DIVISION	CABLE ROUTE PLAN	
M/S DKC PROJECTS PVT. LTD.,	<i>Pallab Ray</i> 30.6.19 JE/SIG/CON/DMR	<i>Aditya</i> PSTE/CON/AGTL	<i>[Signature]</i> Dy.CSTE/CON/AGTL		MANUBAZAR STATION	NOT TO SCALE	SHEET NO. 5/5
CONTRACT AGR. NO. DyCSTE_C_AGTL_2017_35_06						S & T DEPARTMENT	CSTE's DRG.No.