


# PROPOSED CABLE ROUTE PLAN OF DIMAPUR (DMV) TO SUIT 25KV RE

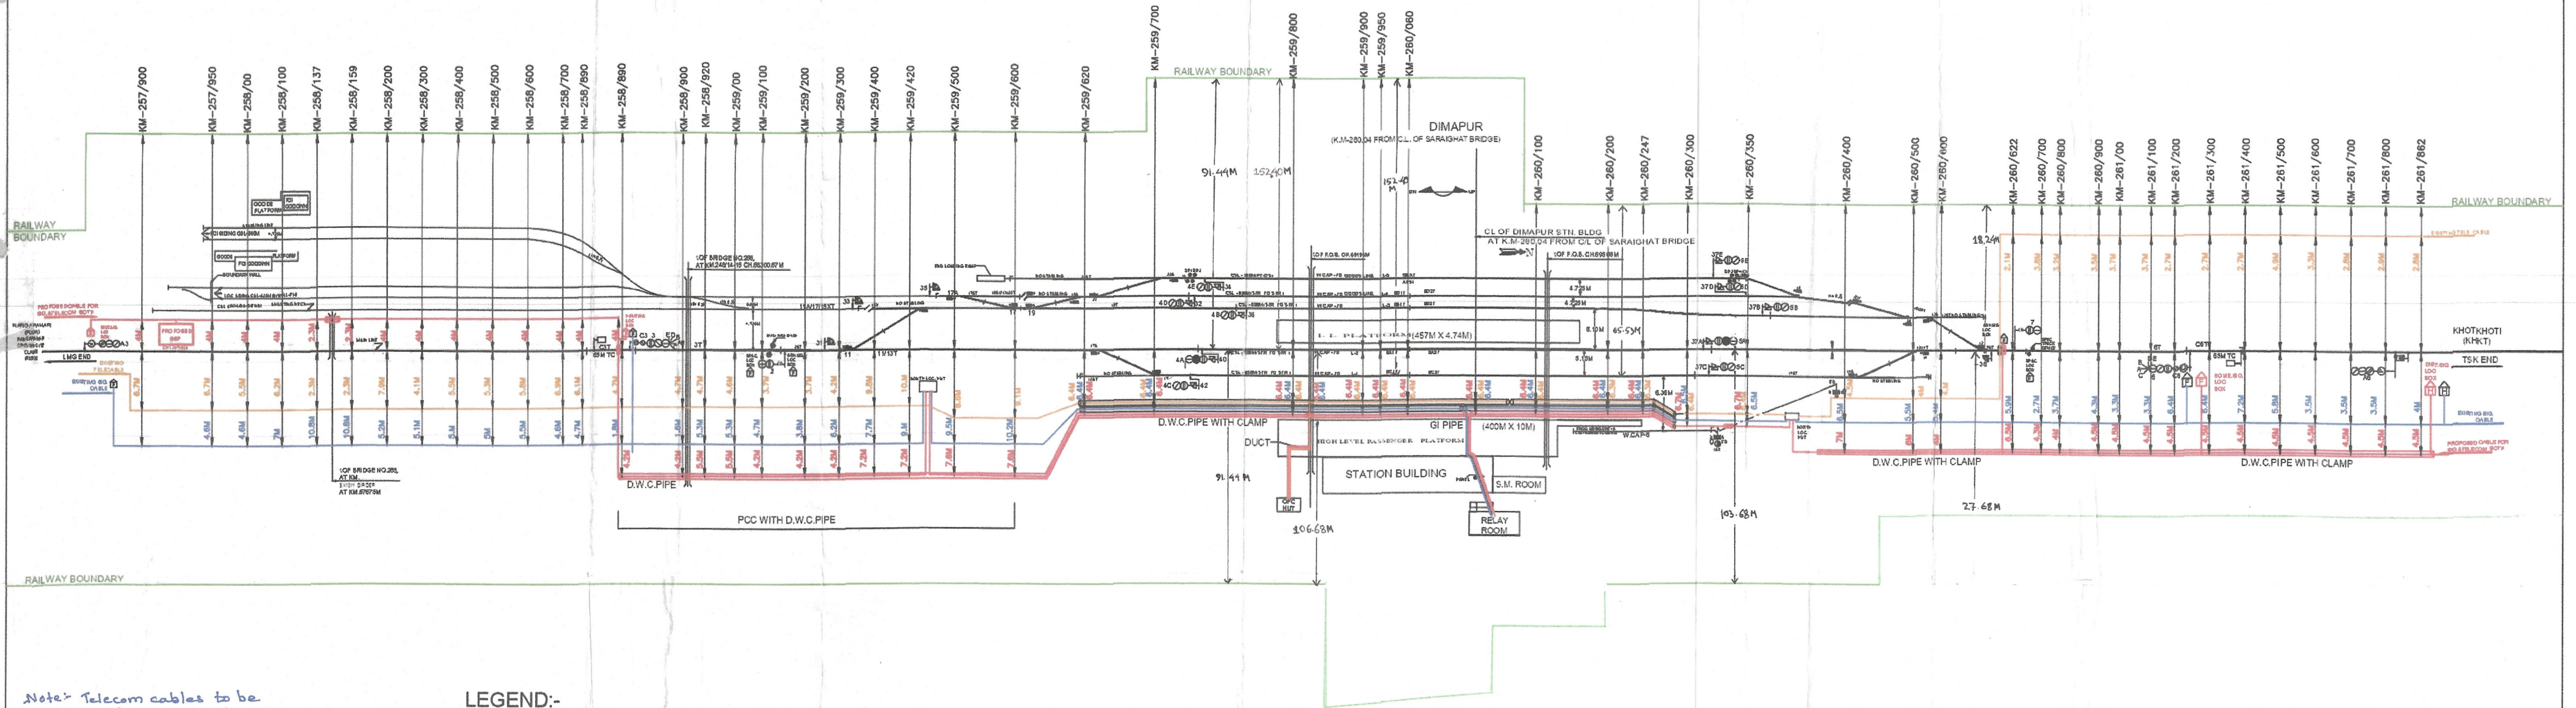

Note:- Telecom cables to be laid in separate pipes.

NOTE :- No cable should be laid over the bridge it may be taken from outside either by clipping or by making a platform.

## LEGEND:-

| SYMBOL | DESCRIPTION                       |
|--------|-----------------------------------|
|        | EXISTING TRACK                    |
|        | EXISTING SIGNALLING CABLE         |
|        | RAILWAY BOUNDARY                  |
|        | EXISTING TELECOM CABLE            |
|        | PROPOSED SIG.&TELECOM CABLE ROUTE |
|        | GI/DWC/HDPE PIPE                  |
|        | BRIDGE                            |
|        | LOCATION BOX EXISTING/NEW         |



KEC INTERNATIONAL LIMITED, BLDG NO. 8A  
8TH FLOOR, DLF CYBERCITY PHASE-III  
GURGAON-122002



IRCON INTERNATIONAL LIMITED



N.F. RAILWAY

NORTHEAST FRONTIER RAILWAY  
LUMDING DIVISION (LMG)  
DIMAPUR (DMV)

|             |            |                |                   |                      |                                                                                         |             |              |               |               |          |              |                |  |
|-------------|------------|----------------|-------------------|----------------------|-----------------------------------------------------------------------------------------|-------------|--------------|---------------|---------------|----------|--------------|----------------|--|
|             |            |                |                   |                      | Digitally signed by<br>MALAYENDRA NATH<br>BARMAN<br>Date: 2023.02.27 18:29:37<br>+05:30 |             |              |               |               |          |              |                |  |
| PREPARED BY | CHECKED BY | TELECOM EXPERT | MANAGER/S&T/IRCON | PROOF CONSULTANT/S&T | AGM/S&T/IRCON                                                                           | SSE/SIG/DMV | SSE/TELE/LMG | SSE/P-WAY/DP4 | SSE/WORKS/DP4 | DSTE/LMG | Sr. DSTE/LMG | Sr. DEN/IV/LMG |  |

PROPOSED CABLE ROUTE PLAN  
(CRP)  
REF.DRG.No. SG(SI) 4040 ALT-D  
SHEET No. 1/1 NOT TO SCALE  
DT.12-12-2022