


CABLE ROUTE PLAN OF AGTHORI STATION

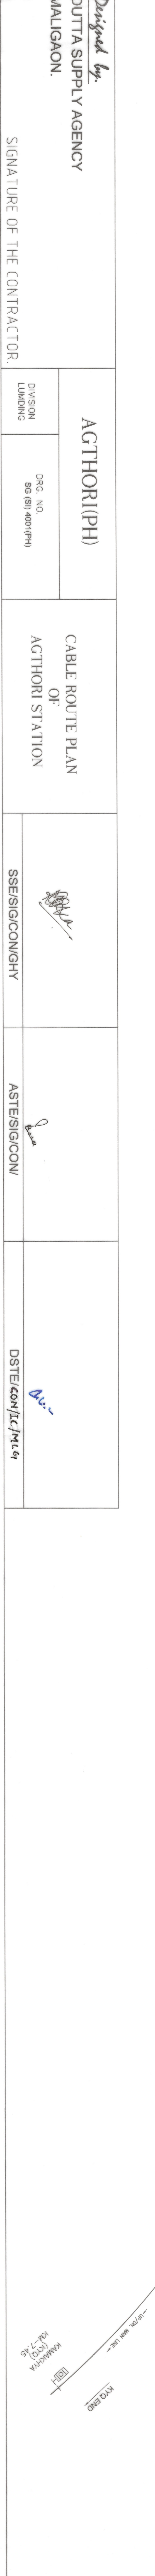

DSTE/CON/IC/MLG

SIGNATURE OF THE CONTRACTOR