



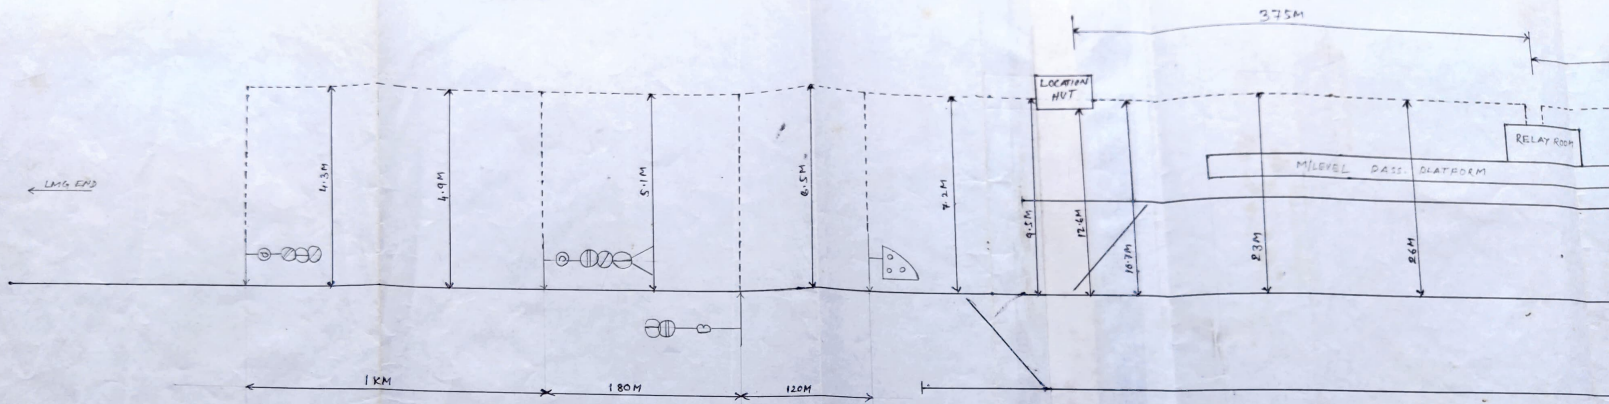

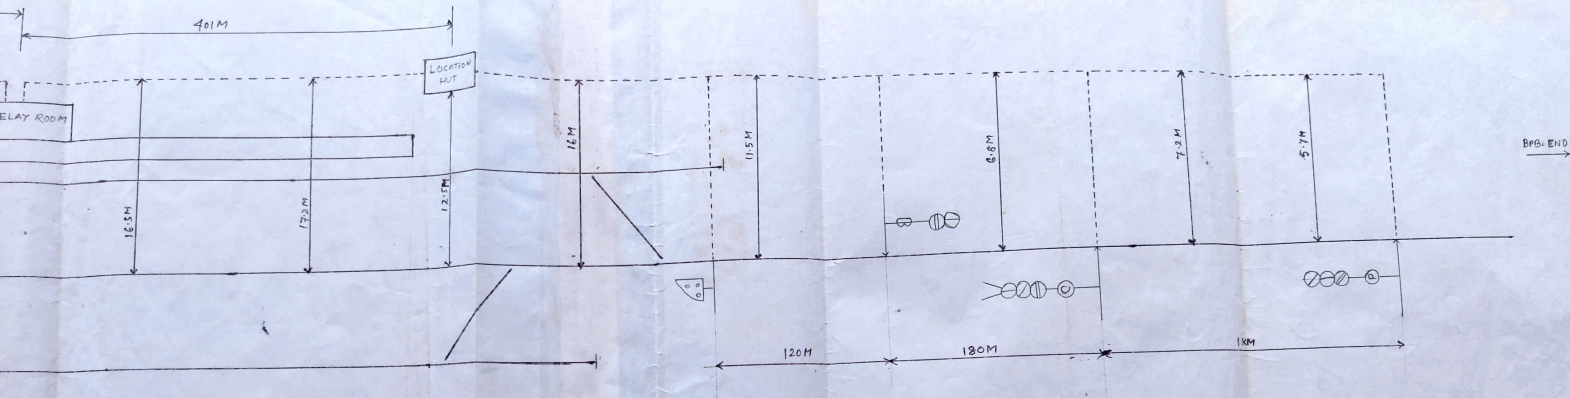

Rev'n Rev 07-08-14	<i>[Signature]</i> JE/SSE/SIG/CON	<i>[Signature]</i> DSTE/CON	<i>[Signature]</i> XEN/CON	CABLE ROUTE PLAN DAOTU HAJA (86) NOT TO SCALE LUMDING DIVISION
JE/SSE/SIG/CON	JE/SSE/SIG/CON	DSTE/CON	XEN/CON	