

FINAL TELECOM (6-QUAD & OFC) ROUTE DIAGRAM

FOR


New Laying Between
KXJ – MSSN Section

SYMBOLS

1. HECTOMETER POST



2. BRIDGE

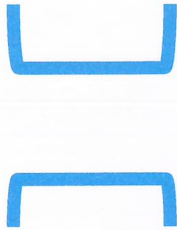

3. CULVERT



4. HDD



5. OFC



6. GATE



7. OFC JOINT



SYMBOLS

8. QUAD JOINT



9. EMC SOCKET POST




7. 6-QUAD



← KXJ

FINAL ROUTE DIAGRAM OF 6-QUAD & OFC CABLE LAYING BETWEEN KARIMGANJ TO MAHISHAN

MAHISHAN →

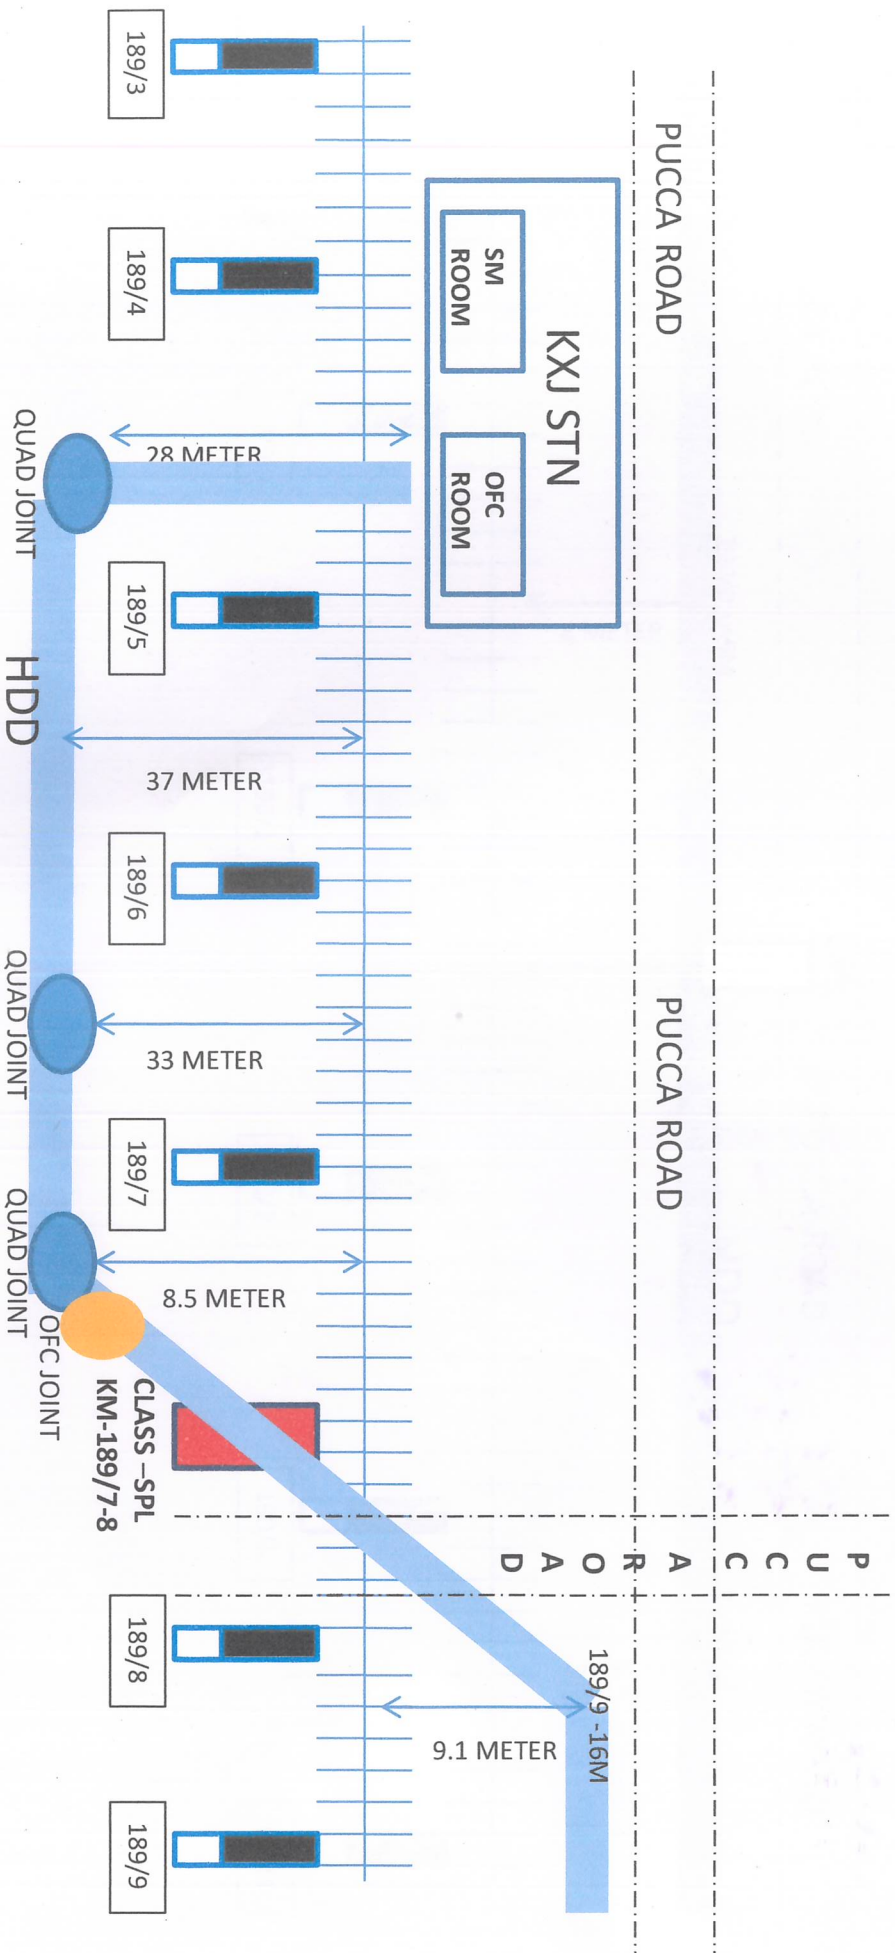

PUCCA ROAD

PUCCA ROAD

P U C C A R O A D

189/9 - 16M

9.1 METER

189/3

189/4

189/5

189/6

189/7

189/8

189/9

28 METER

37 METER

33 METER

8.5 METER

CLASS-SPL
KM-189/7-8

QUAD JOINT

HDD

QUAD JOINT

QUAD JOINT

OFC JOINT

Project
Manager TCB

SSE/T/C/SCL

ASTE/C/SCL

SSE/P-WAY/KXJ

ADEN/KXJ



Signature


Signature

Signature

FINAL ROUTE DIAGRAM OF 6-QUAD & OFC CABLE LAYING BETWEEN KARIMGANJ TO MAHISHAN

← KXJ

MAHISHAN →

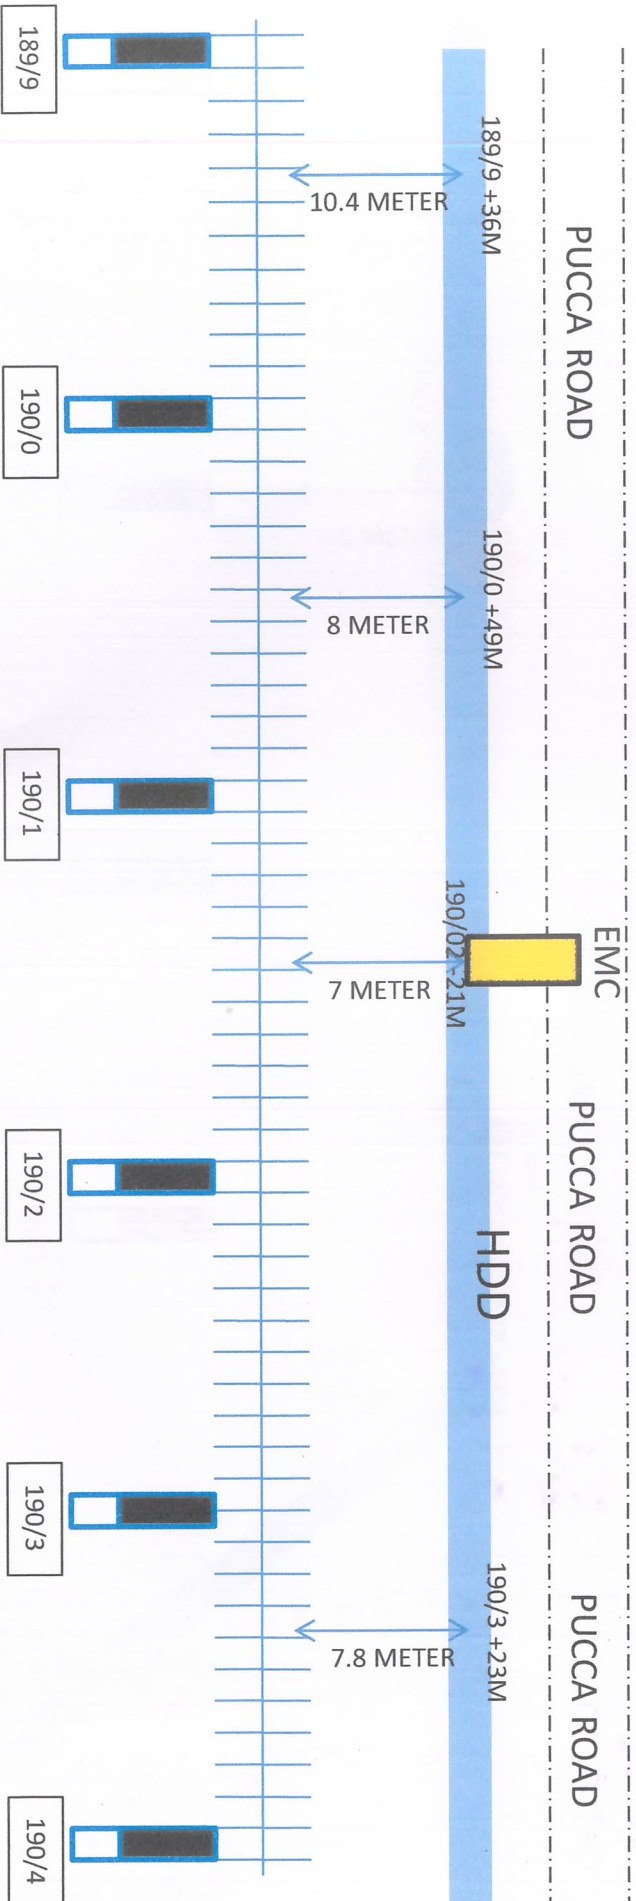


Project Manager TCB	SSE/T/C/SCL	ASTE/C/SCL	SSE/PWAY/KXJ		
	<i>[Signature]</i>	<i>[Signature]</i>	<i>N 5°</i>		



FINAL ROUTE DIAGRAM OF 6-QUAD & OFC CABLE LAYING BETWEEN KARIMGANJ TO MAHISHAN

← KXJ


MAHISHAN →

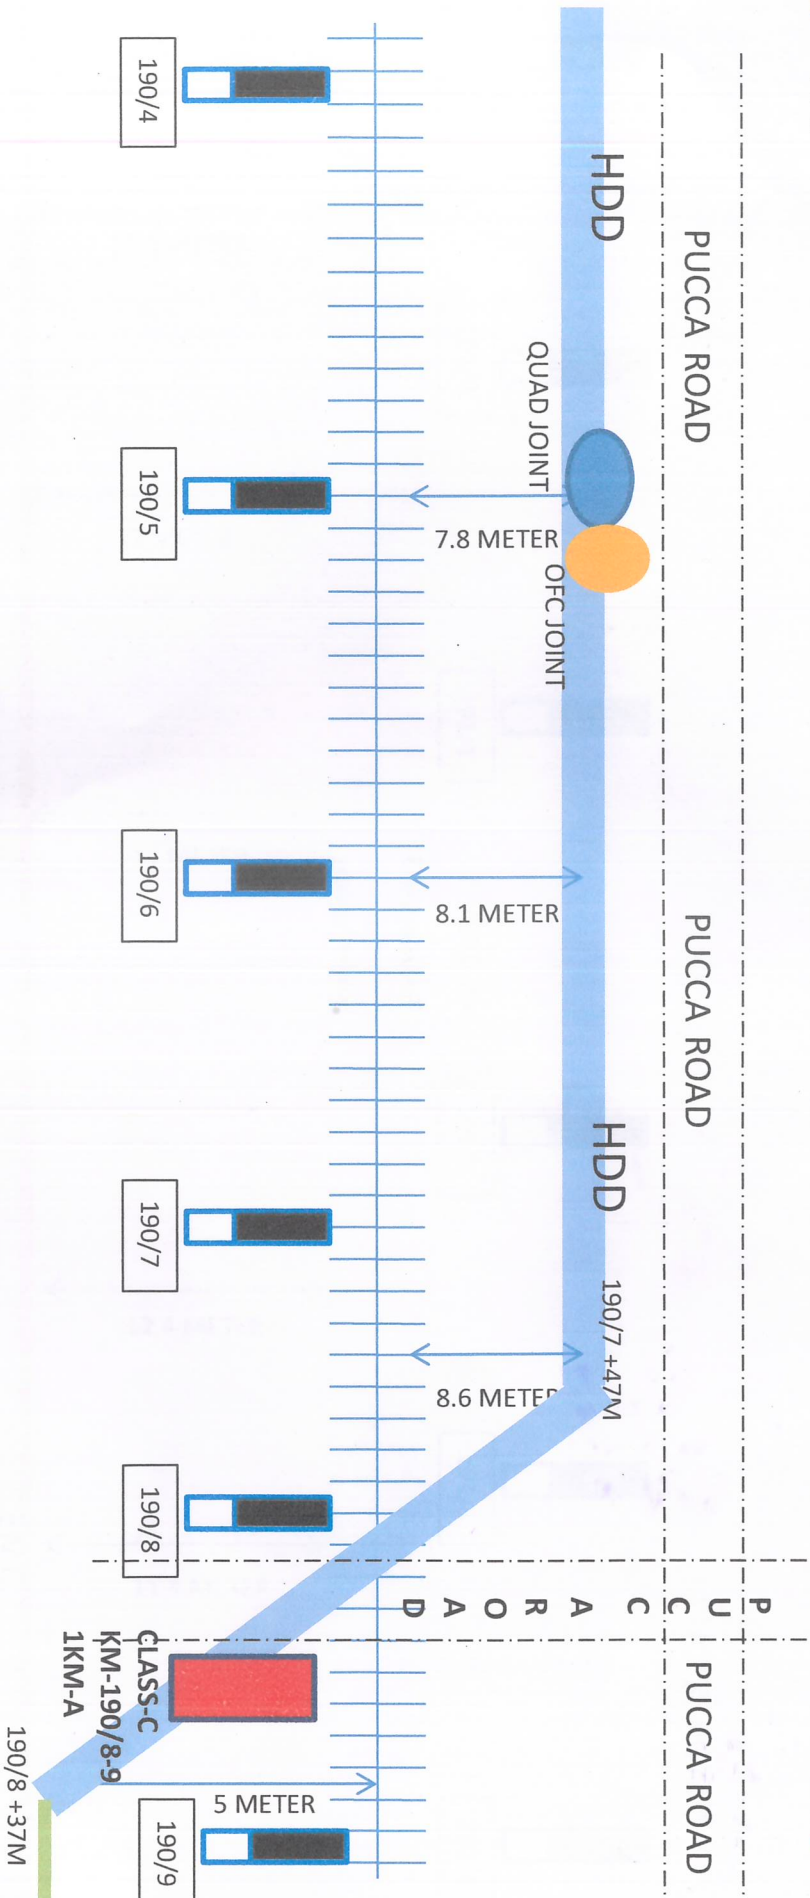

Project Manager TCB	SSE/T/C/SCL	ASTE/C/SCL	SSE/P.WAY/KXJ		



FINAL ROUTE DIAGRAM OF 6-QUAD & OFC CABLE
LAYING BETWEEN KARIMGANJ TO MAHISHAN

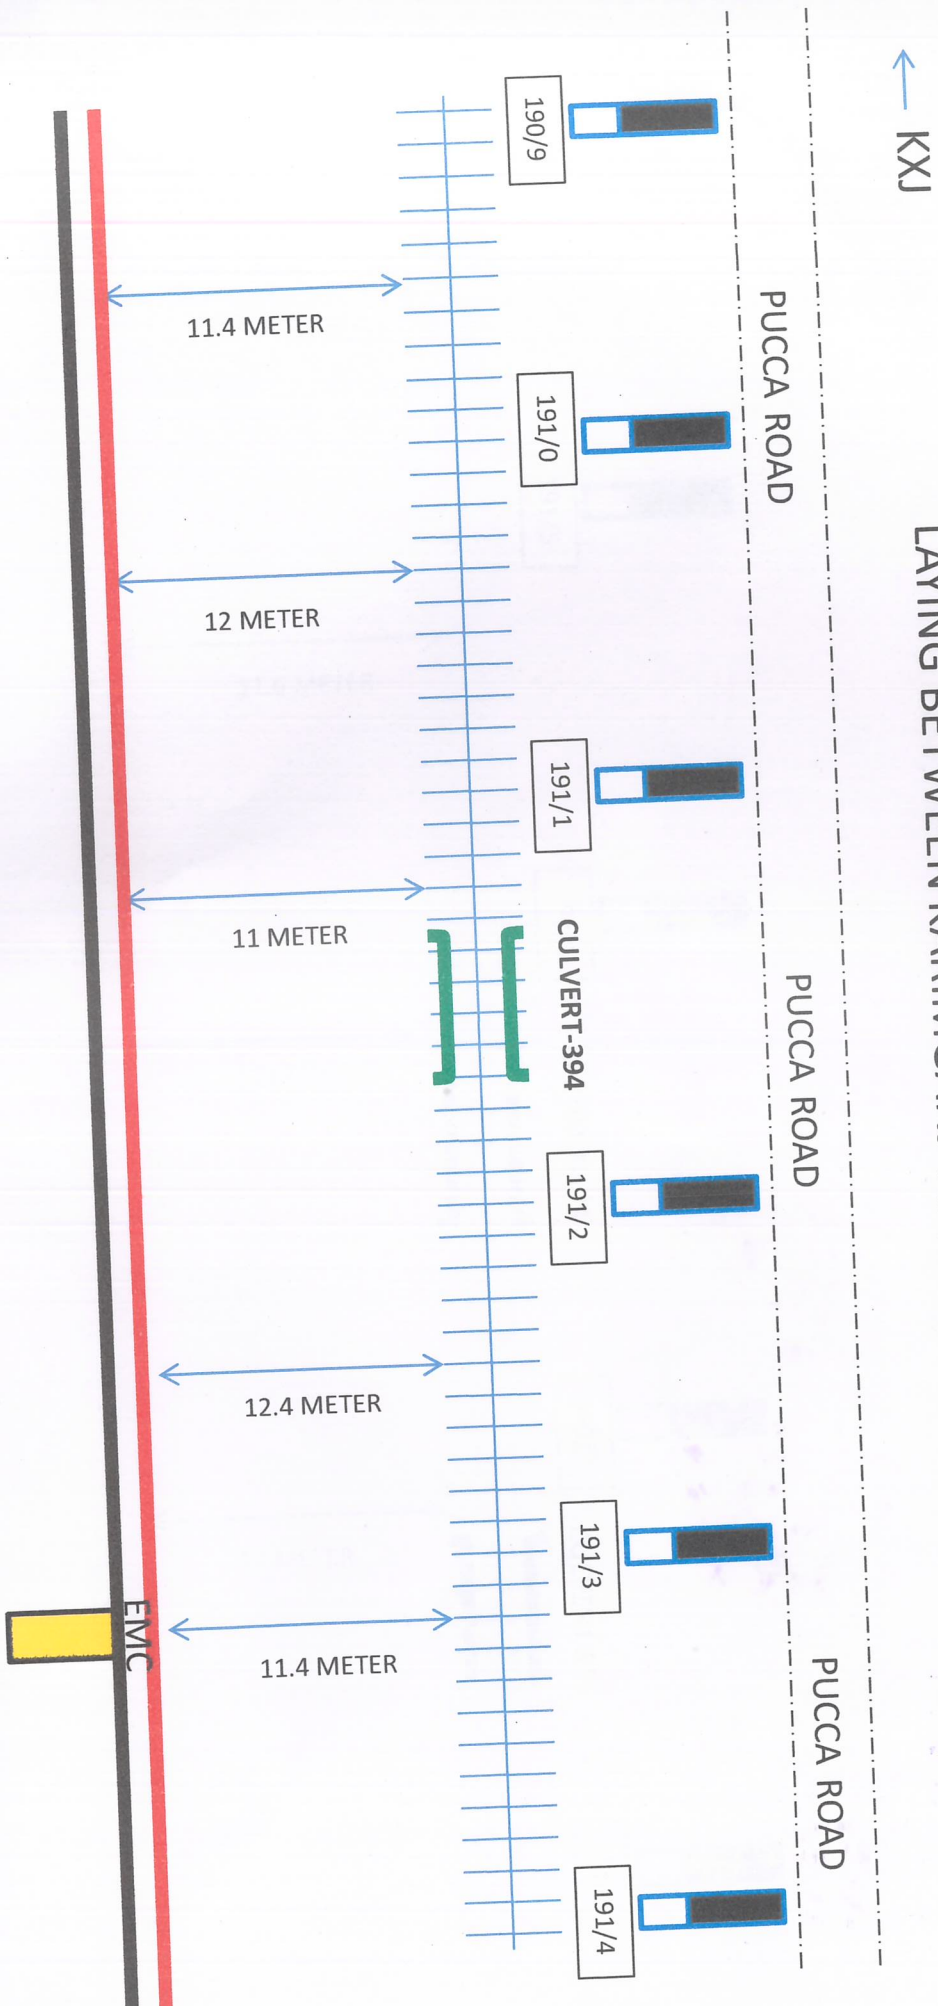


Project Manager TCB	SSE/T/C/SCL	ASTE/C/SCL	SSE/R-WAY/KXJ		



FINAL ROUTE DIAGRAM OF 6-QUAD & OFC CABLE LAYING BETWEEN KARIMGANJ TO MAHISHAN

← KXJ

MAHISHAN →

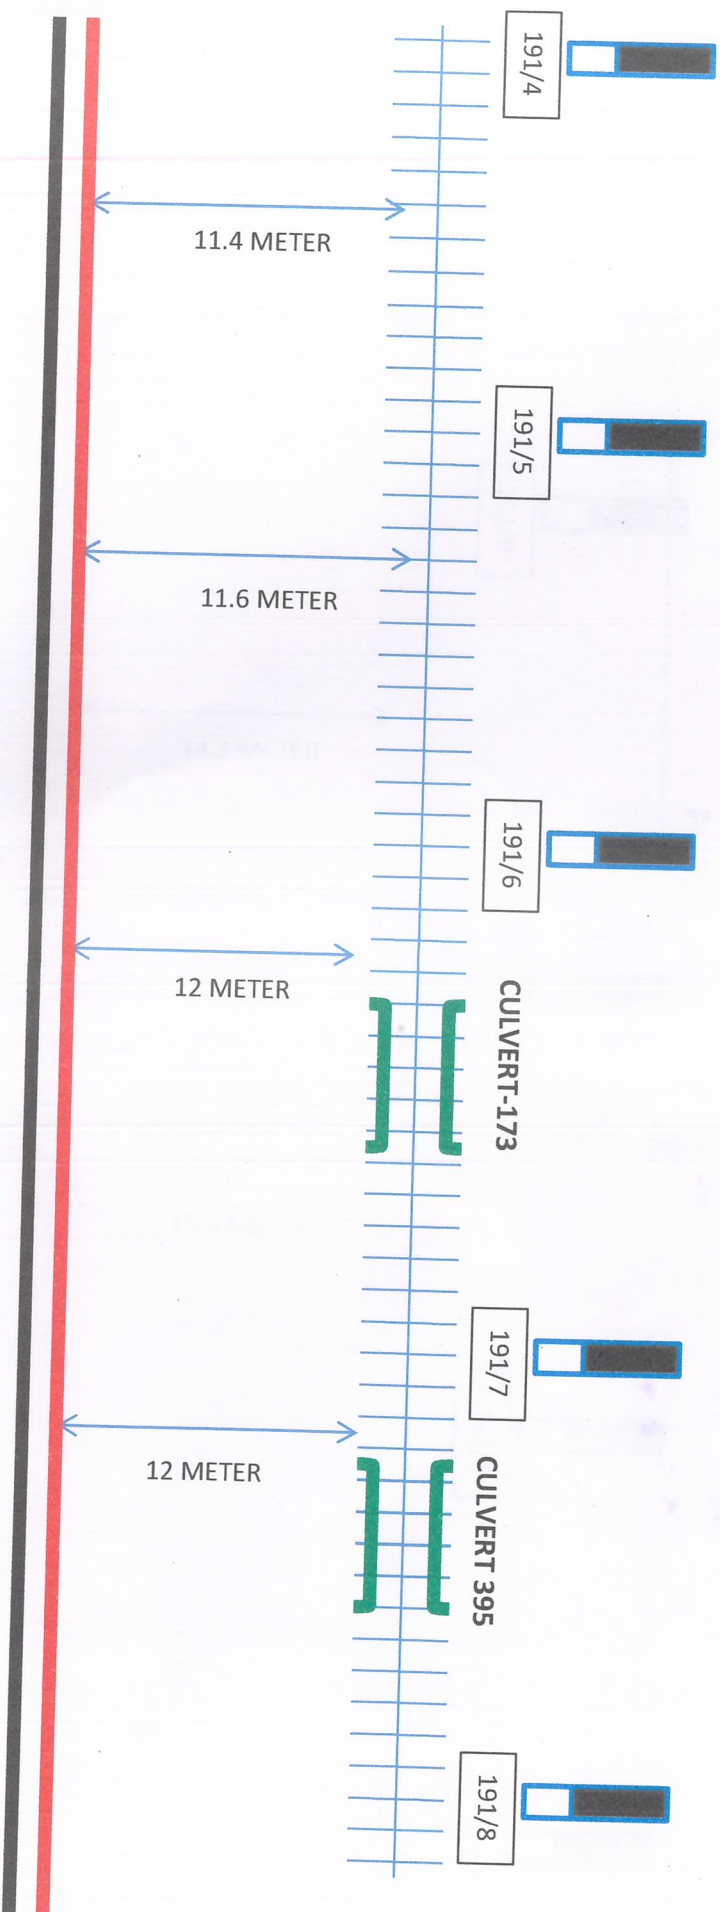


Project Manager TCB	SSE/T/C/SCL	ASTE/C/SCL	SSE/PWAY /KXJ	ADDER/KXJ		



← KXJ

FINAL ROUTE DIAGRAM OF 6-QUAD & OFC CABLE LAYING BETWEEN KARIMGANJ TO MAHISHAN

MAHISHAN →

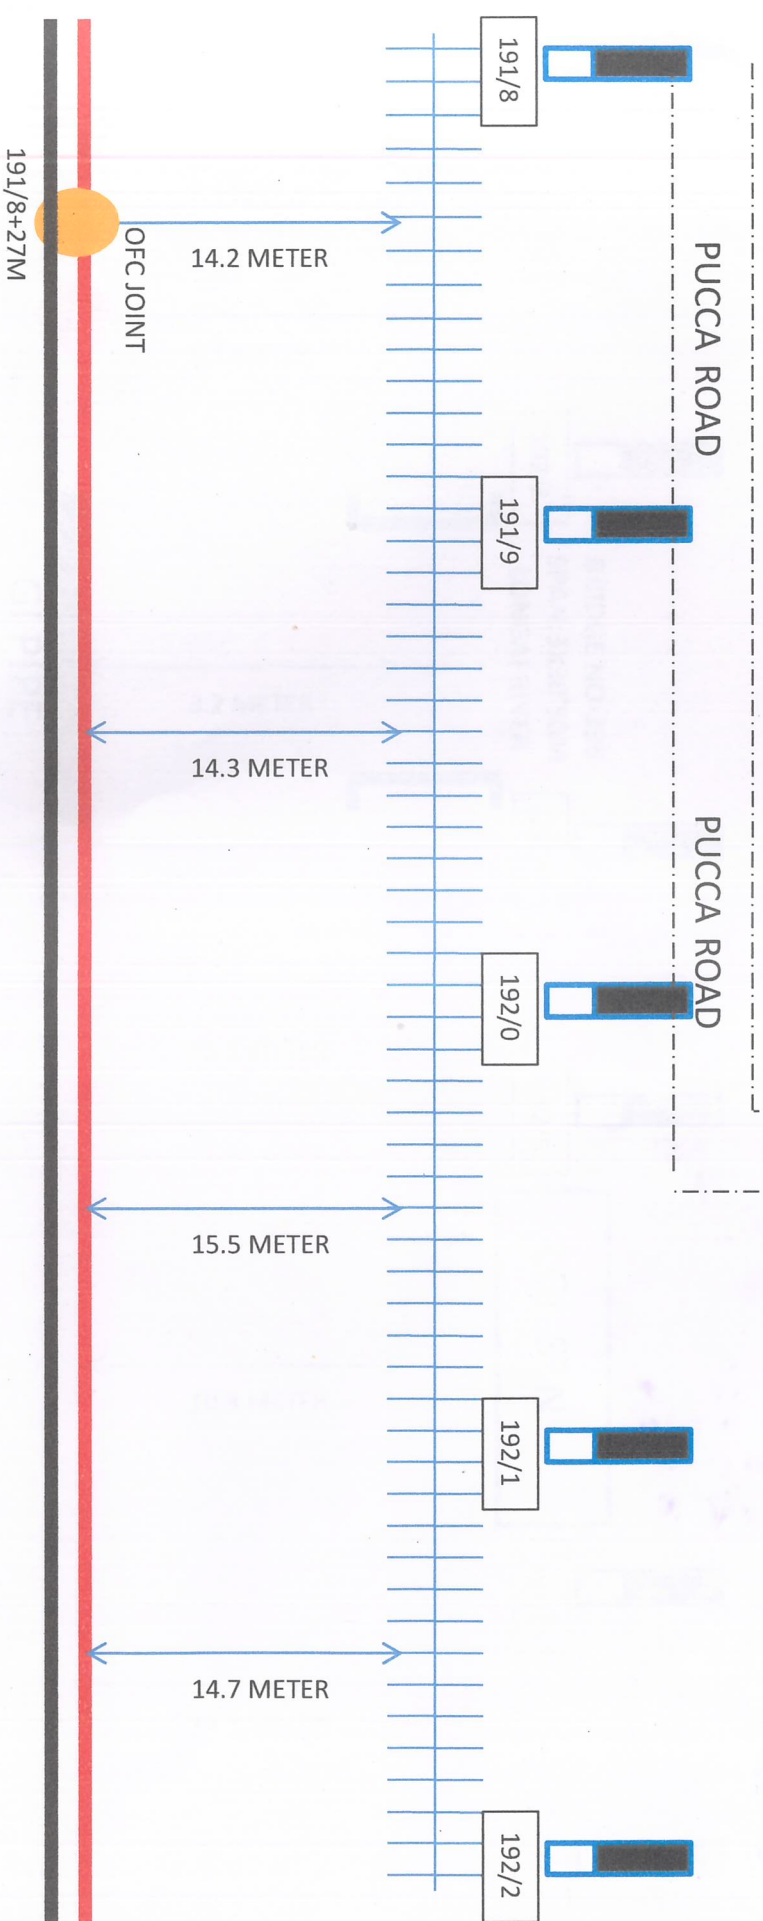


Project Manager TCB	SSE/T/C/SCL	ASTE/C/SCL	SSE/P-WAY /KXJ	ADEN/KXJ		



← KXJ

FINAL ROUTE DIAGRAM OF 6-QUAD & OFC CABLE LAYING BETWEEN KARIMGANJ TO MAHISHAN

MAHISHAN →

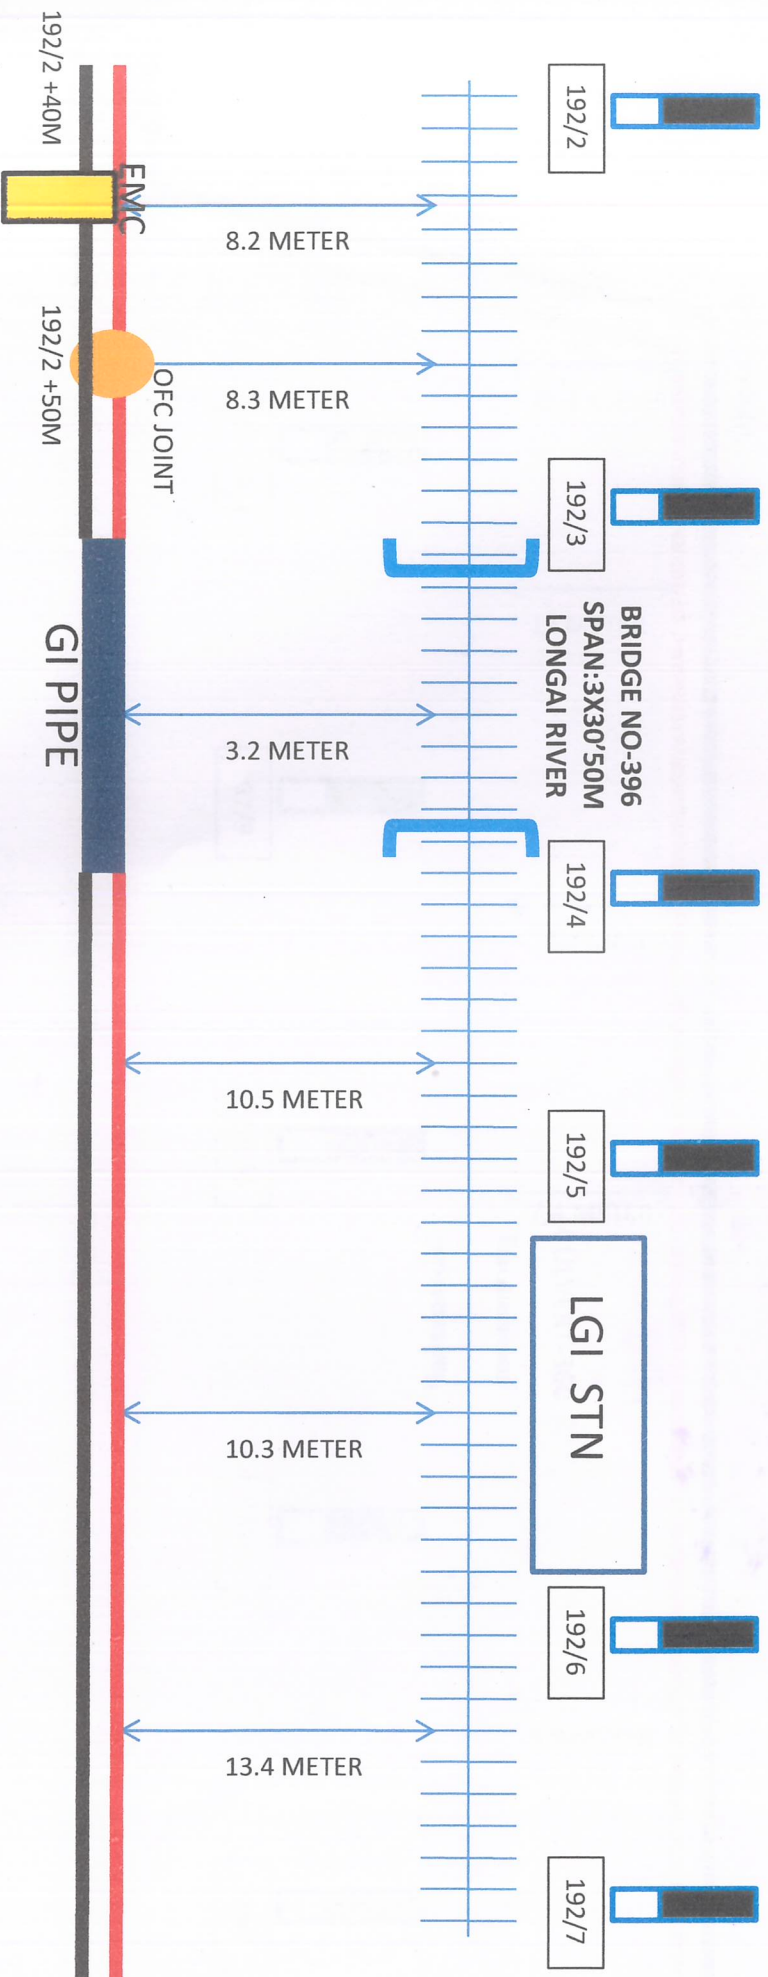


Project Manager TCB	SSE/T/C/SCL	ASTE/C/SCL	SEE/P-WAY/KXJ		



← KXJ

FINAL ROUTE DIAGRAM OF 6-QUAD & OFC CABLE LAYING BETWEEN KARIMGANJ TO MAHISHAN

MAHISHAN →

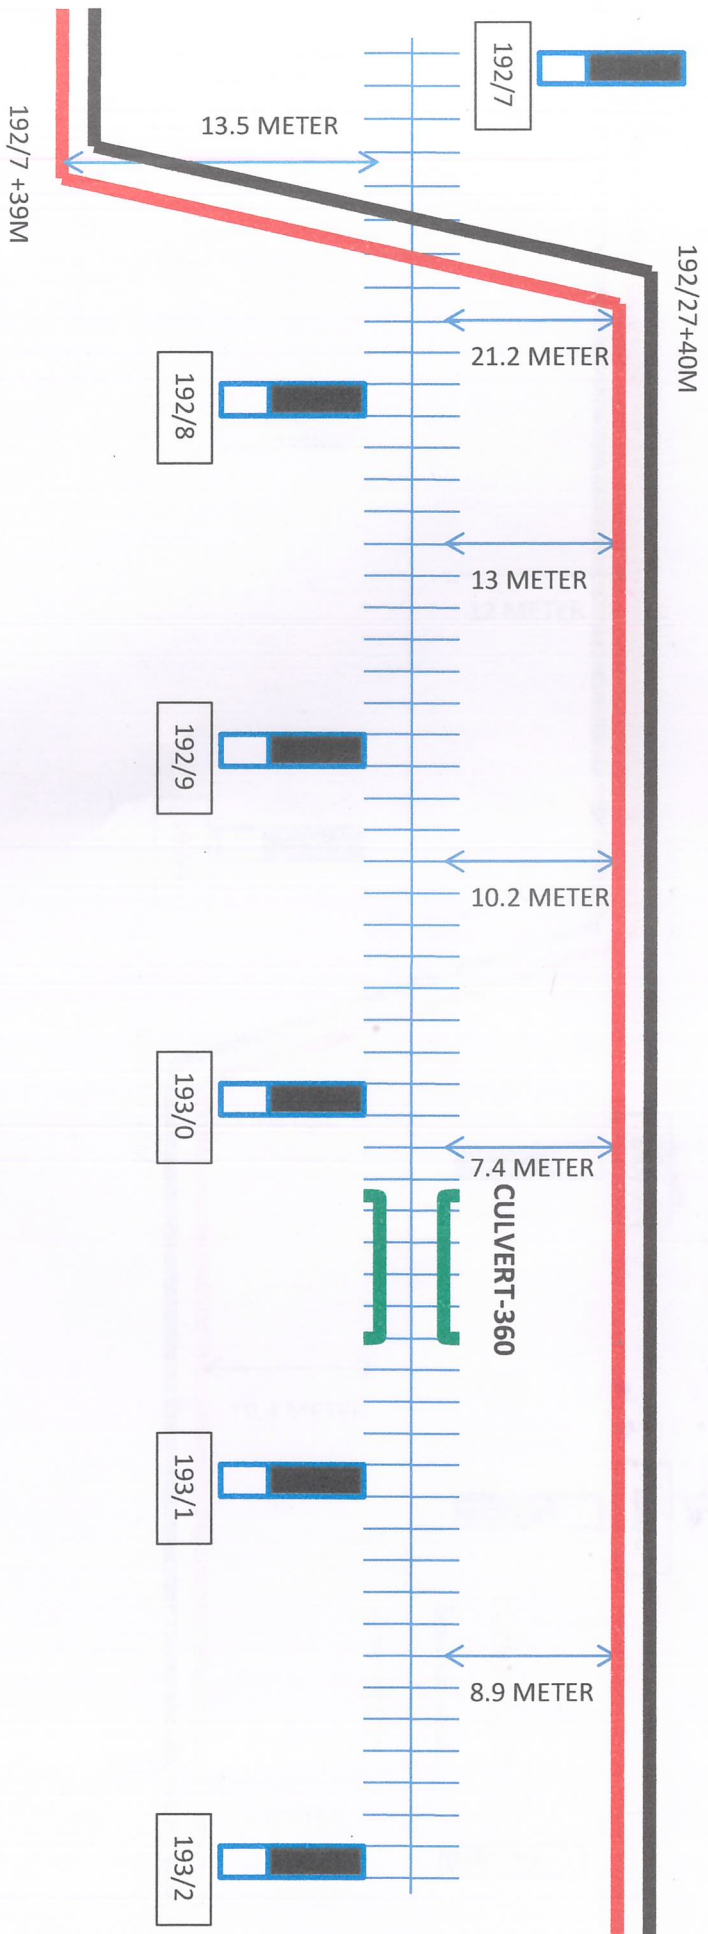


Project Manager TCB	SSE/T/C/SCL	ASTE/C/SCL	SSE/P-WAY/KXJ		
<i>[Signature]</i>	<i>[Signature]</i>	<i>[Signature]</i>	<i>[Signature]</i>		



← KXJ

FINAL ROUTE DIAGRAM OF 6-QUAD & OFC CABLE LAYING BETWEEN KARIMGANJ TO MAHISHAN

MAHISHAN →

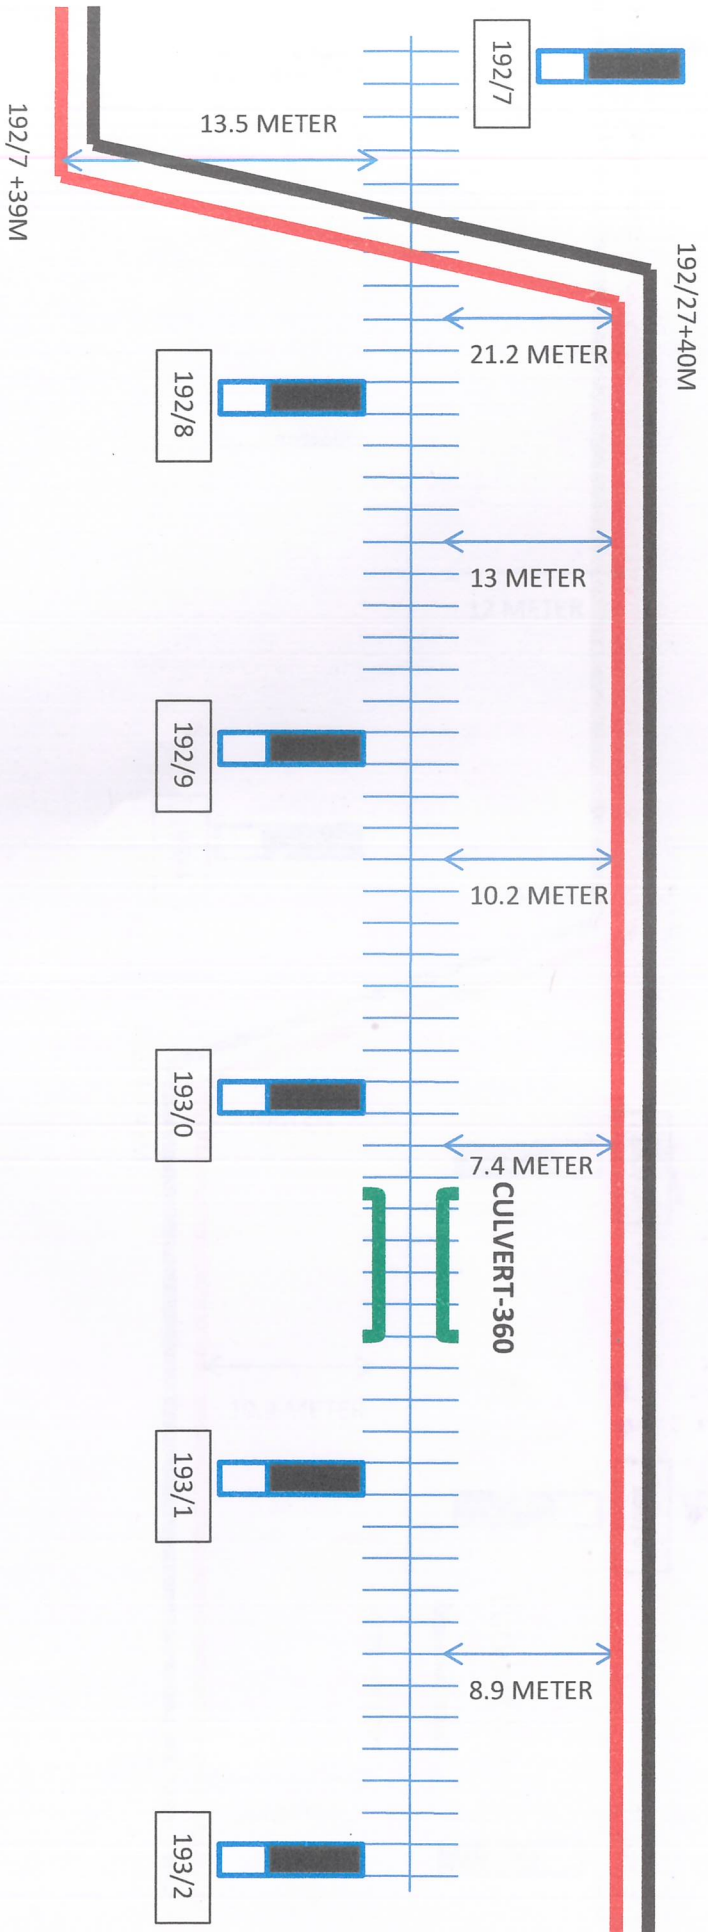


Project Manager TCB	SSE/T/C/SCL	ASTE/C/SCL	SSE/P-WAY/KXJ	ADEN/KXJ		
<i>Prayan</i>	<i>SB</i>	<i>Prayan</i>	<i>NG</i>			



FINAL ROUTE DIAGRAM OF 6-QUAD & OFC CABLE LAYING BETWEEN KARIMGANJ TO MAHISHAN

← KXJ

MAHISHAN →

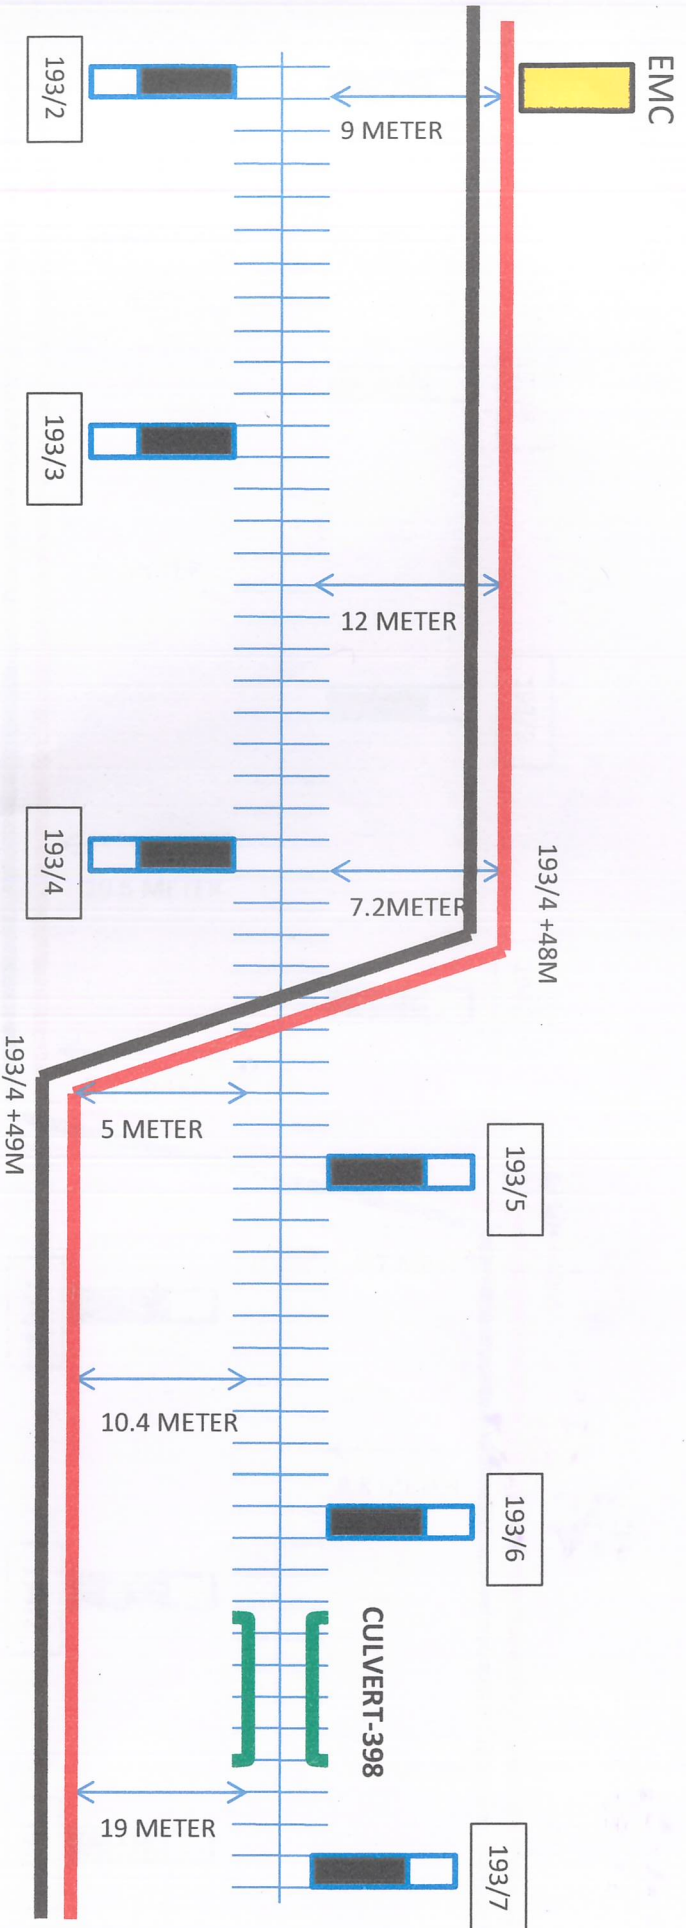


Project Manager TCB	SSE/T/C/SCL	ASTE/C/SCL	SSE/P-WAY / KXJ			
<i>[Signature]</i>	<i>[Signature]</i>	<i>[Signature]</i>	<i>[Signature]</i>			



← KXJ

FINAL ROUTE DIAGRAM OF 6-QUAD & OFC CABLE LAYING BETWEEN KARIMGANJ TO MAHISHAN

MAHISHAN →

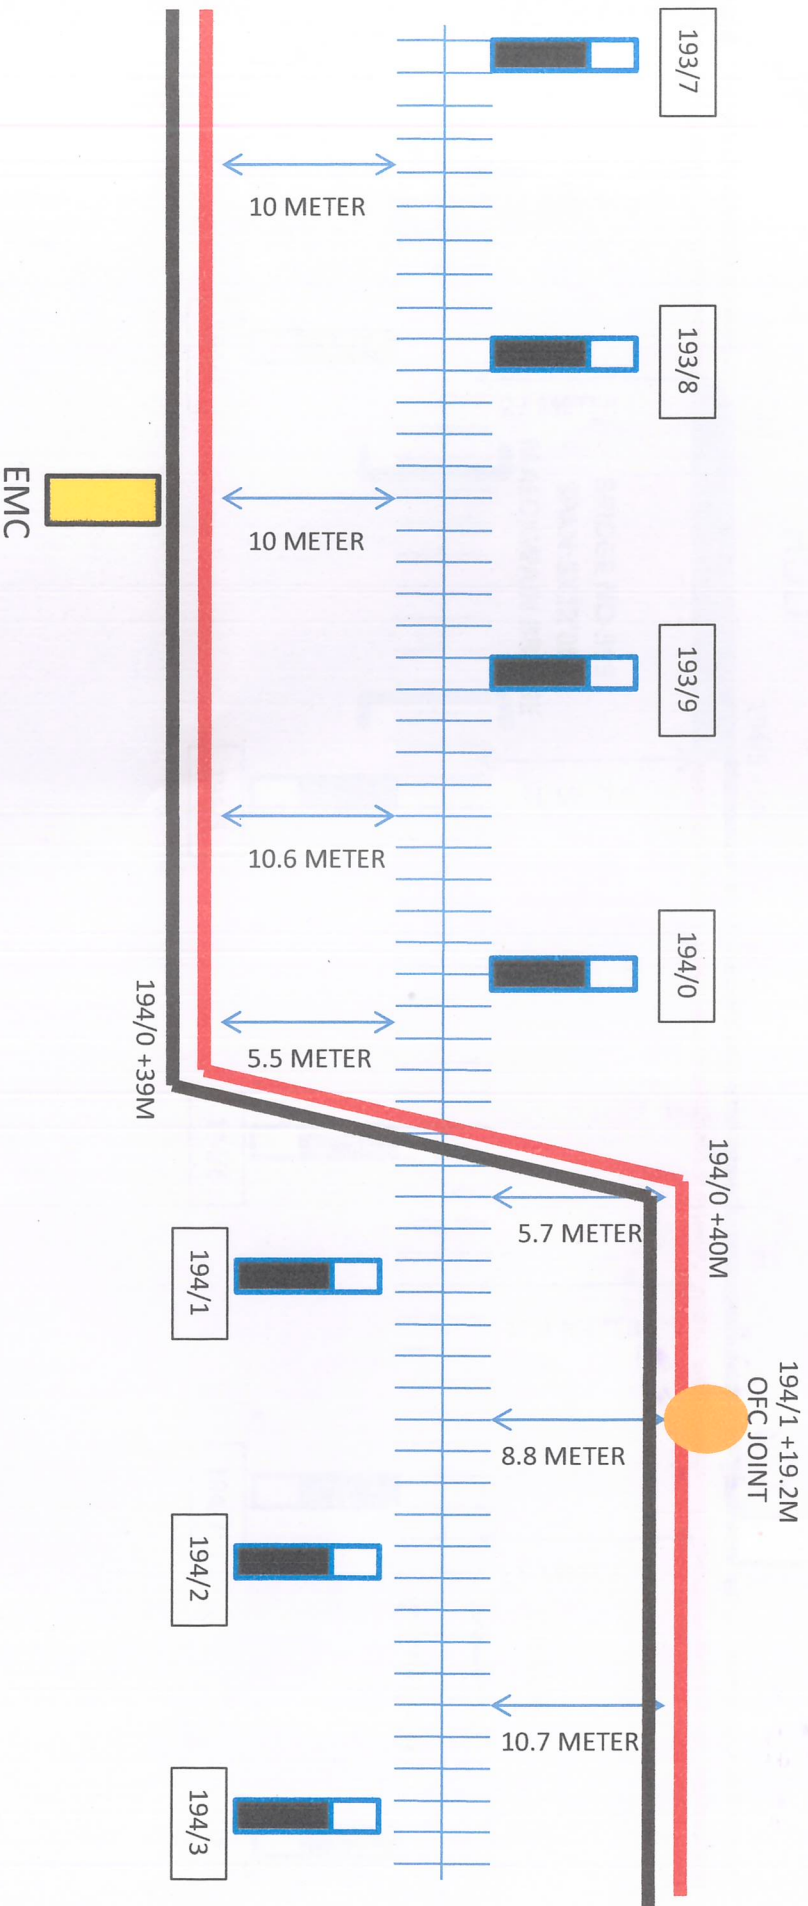


Project Manager TCB	SSE/T/C/SCL	ASTE/C/SCL	SSE/P.WAY /KXJ	AD EN/KXJ		




← KXJ

FINAL ROUTE DIAGRAM OF 6-QUAD & OFC CABLE LAYING BETWEEN KARIMGANJ TO MAHISHAN

MAHISHAN →
194/7+35M
EMC

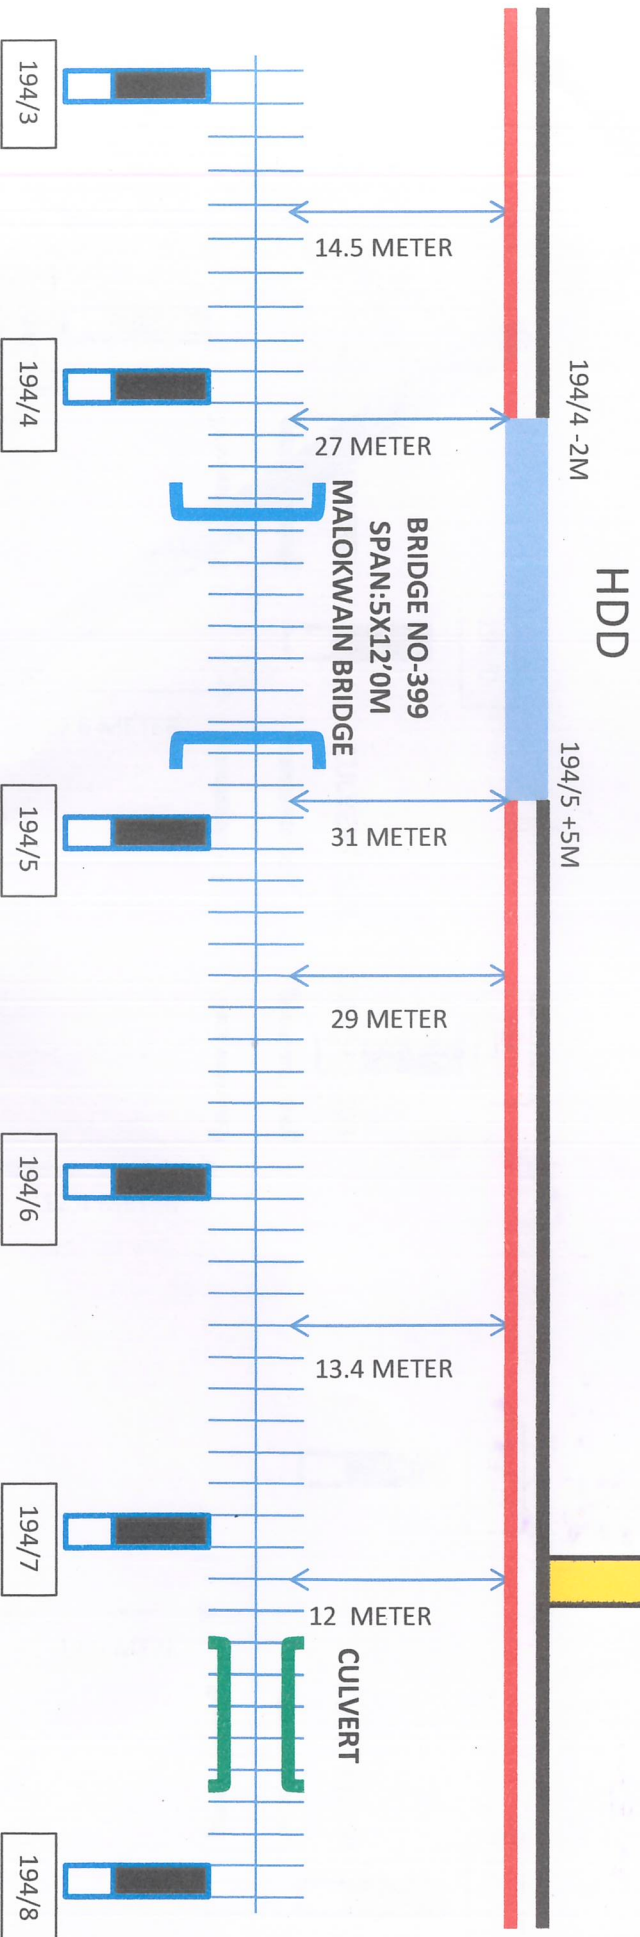


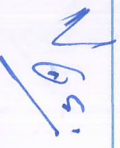Project Manager TCB	SSE/T/C/SCL	ASTE/C/SCL	SSE/P-WAY/KXJ	ADEN/KO		
						

← KXJ

FINAL ROUTE DIAGRAM OF 6-QUAD & OFC CABLE LAYING BETWEEN KARIMGANJ TO MAHISHAN

MAHISHAN →

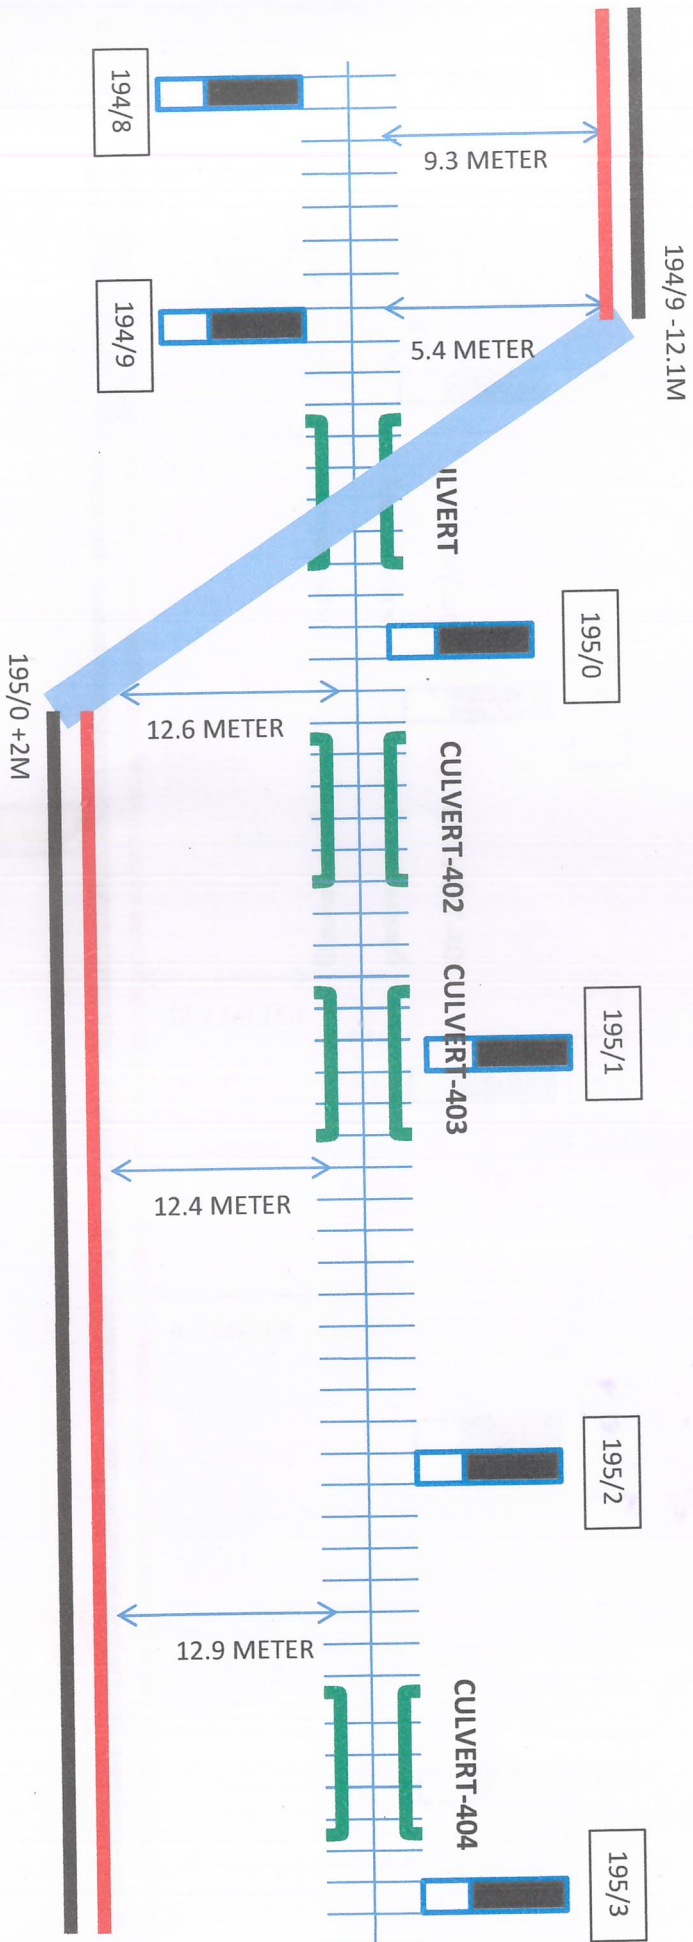



Project Manager TCB	SSE/T/C/SCL	ASTE/C/SCL	SSE/P-WAY/KXJ	ADEN/KXJ		
						

← KXJ

FINAL ROUTE DIAGRAM OF 6-QUAD & OFC CABLE LAYING BETWEEN KARIMGANJ TO MAHISHAN

MAHISHAN →

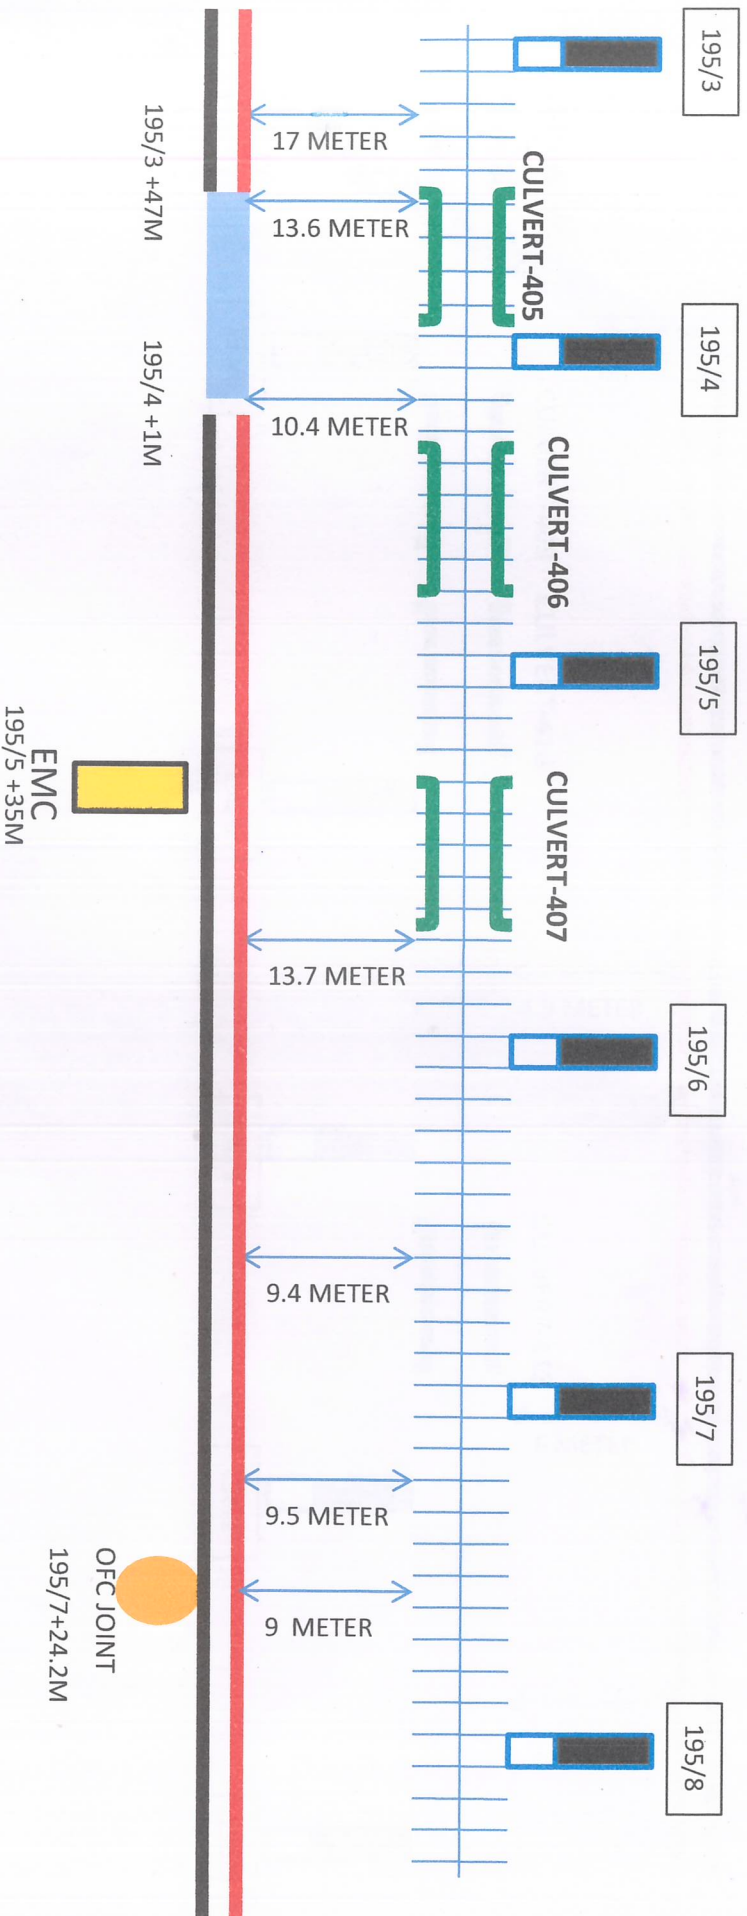


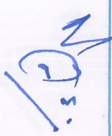
Project Manager TCB	SSE/T/C/SCL	ASTE/C/SCL	SSE/P-WAY/KXJ	NO EN/KXJ		
						

FINAL ROUTE DIAGRAM OF 6-QUAD & OFC CABLE LAYING BETWEEN KARIMGANJ TO MAHISHAN

← KXJ


MAHISHAN →

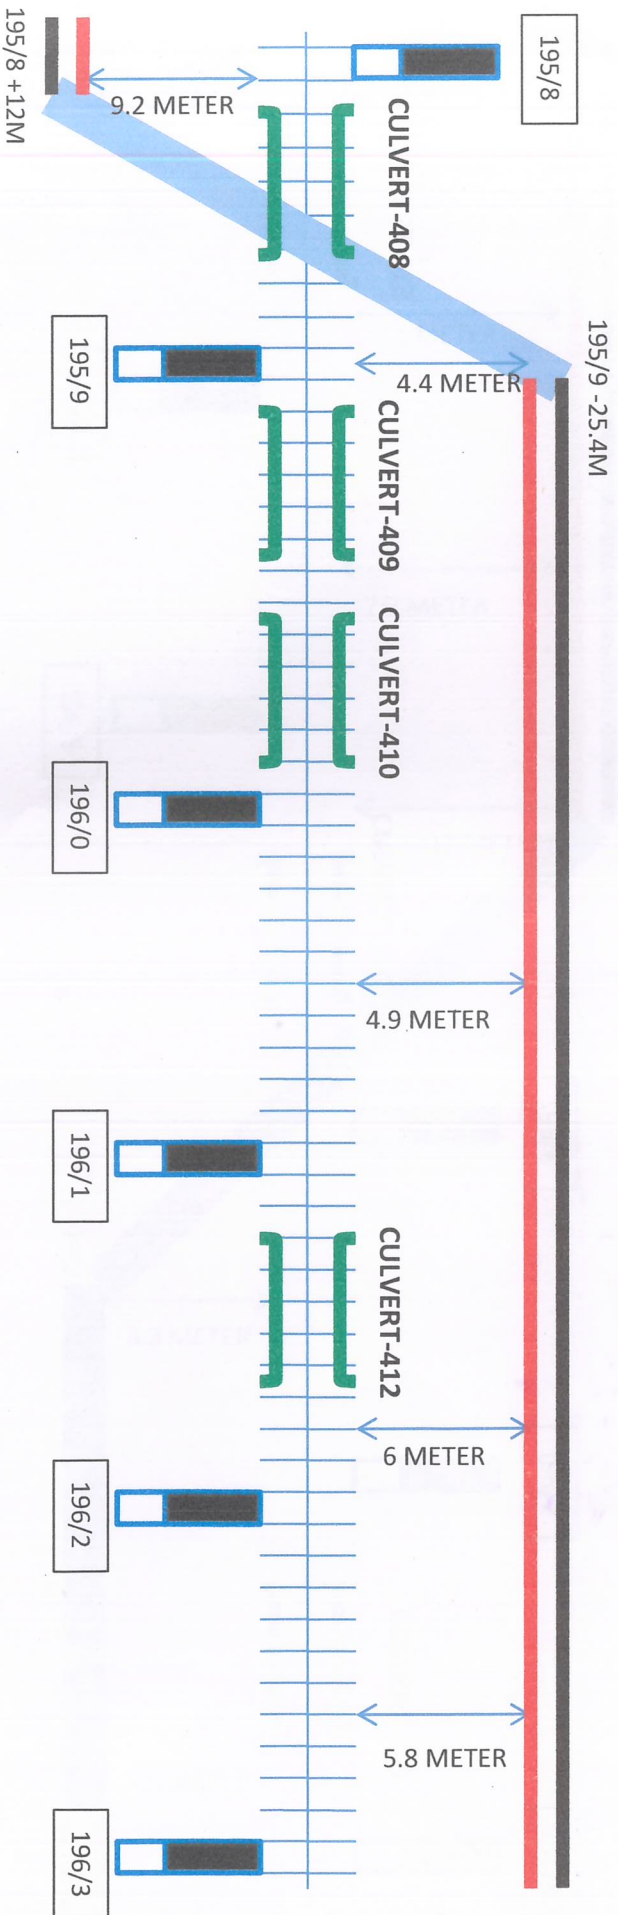

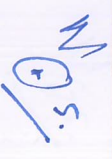Project Manager TCB	SSE/T/C/SCL	ASTE/C/SCL	SSE/P-WAY/KXJ	ADEN/KXJ		
						

FINAL ROUTE DIAGRAM OF 6-QUAD & OFC CABLE LAYING BETWEEN KARIMGANJ TO MAHISHAN


PAGE NO-18

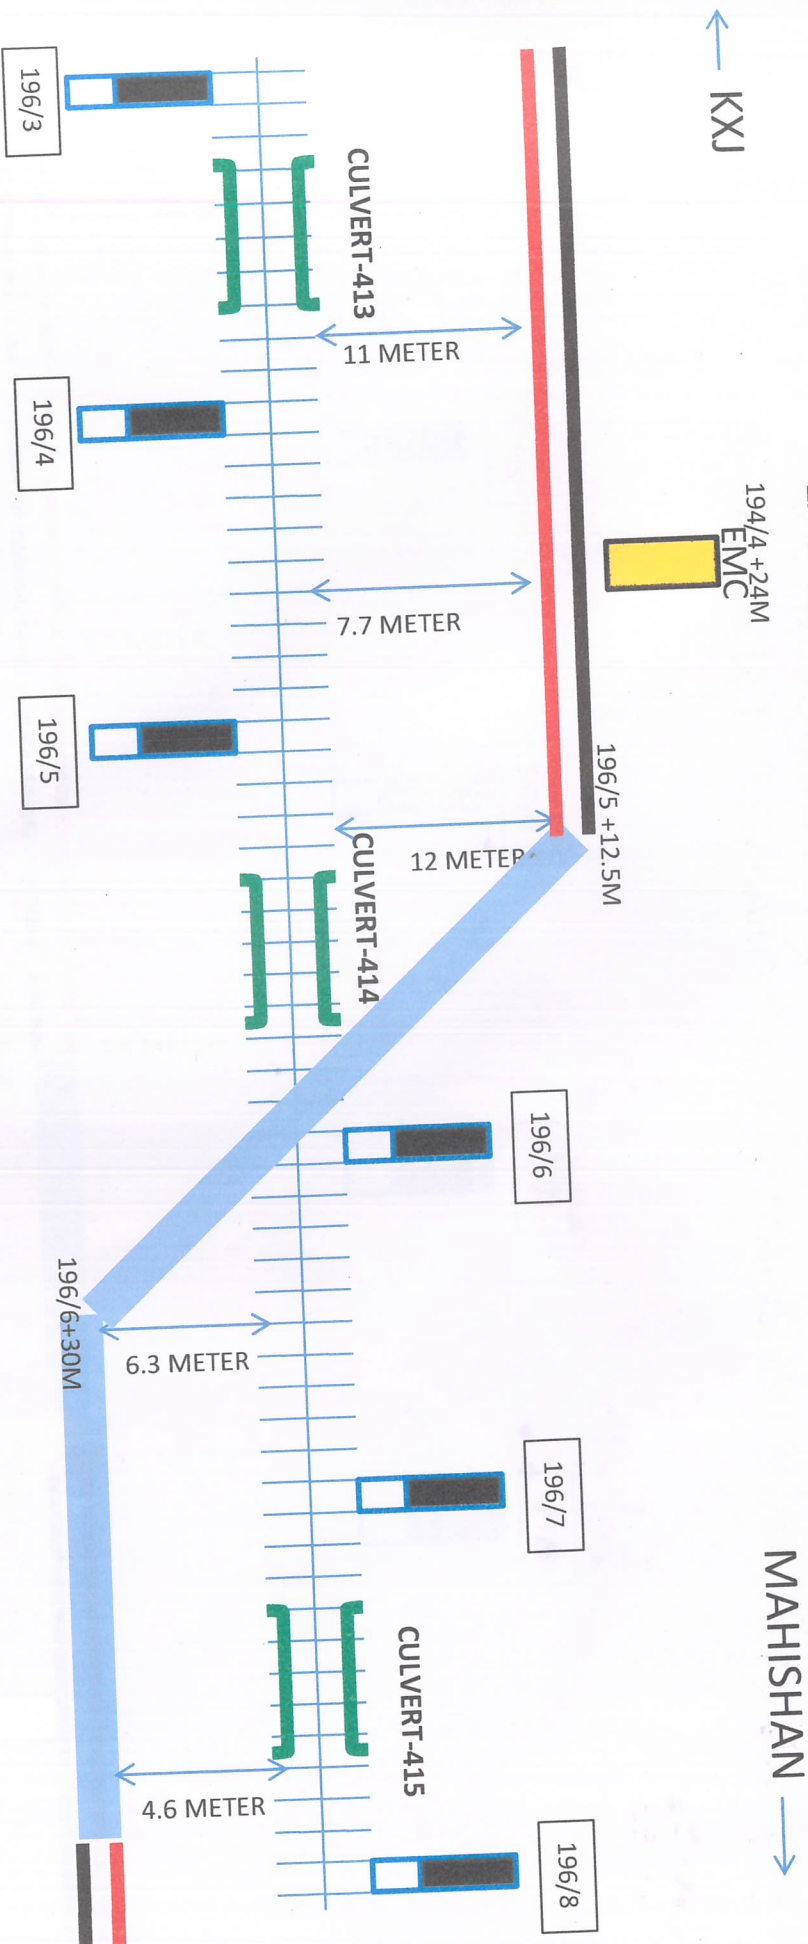


Project Manager TCB	SSE/T/C/SCL	ASTE/C/SCL	SSE/P-WAY / KXJ	196/6+30M		
TECHNO COMPACT BUILDERS TCB GHY						

← KXJ MAHISHAN →

FINAL ROUTE DIAGRAM OF 6-QUAD & OFC CABLE
LAYING BETWEEN KARIMGANJ TO MAHISHAN

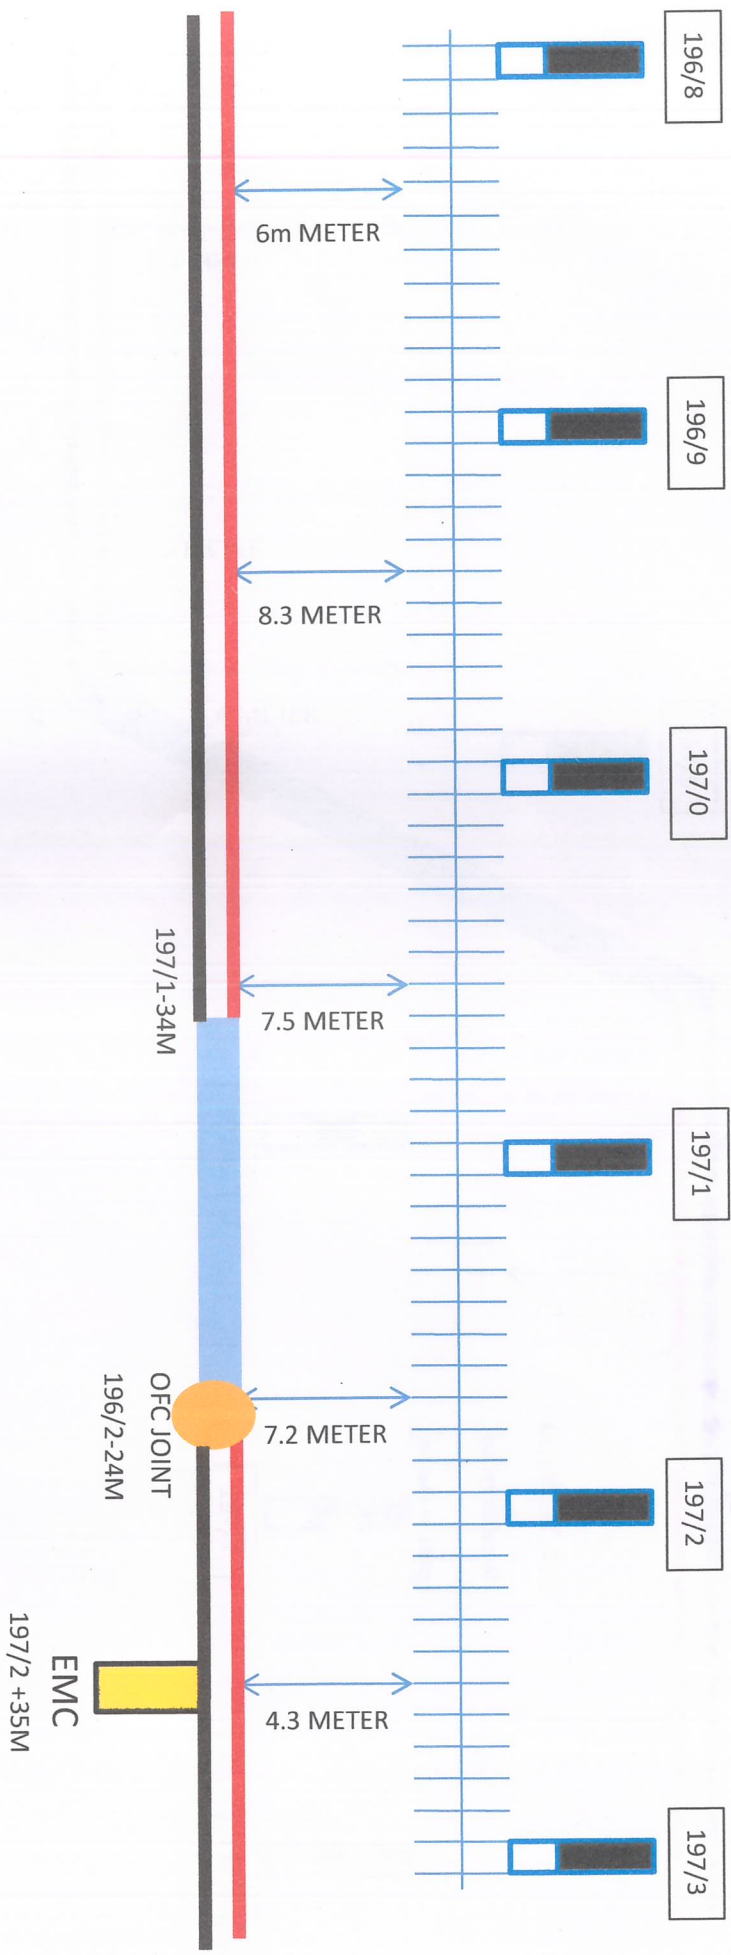

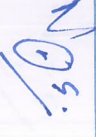
Project Manager TCB	SSE/T/C/SCL	ASTE/C/SCL	SSE/P-WAY/KXJ	ADEN/KXJ		
						



FINAL ROUTE DIAGRAM OF 6-QUAD & OFC CABLE LAYING BETWEEN KARIMGANJ TO MAHISHAN

← KXJ

MAHISHAN →

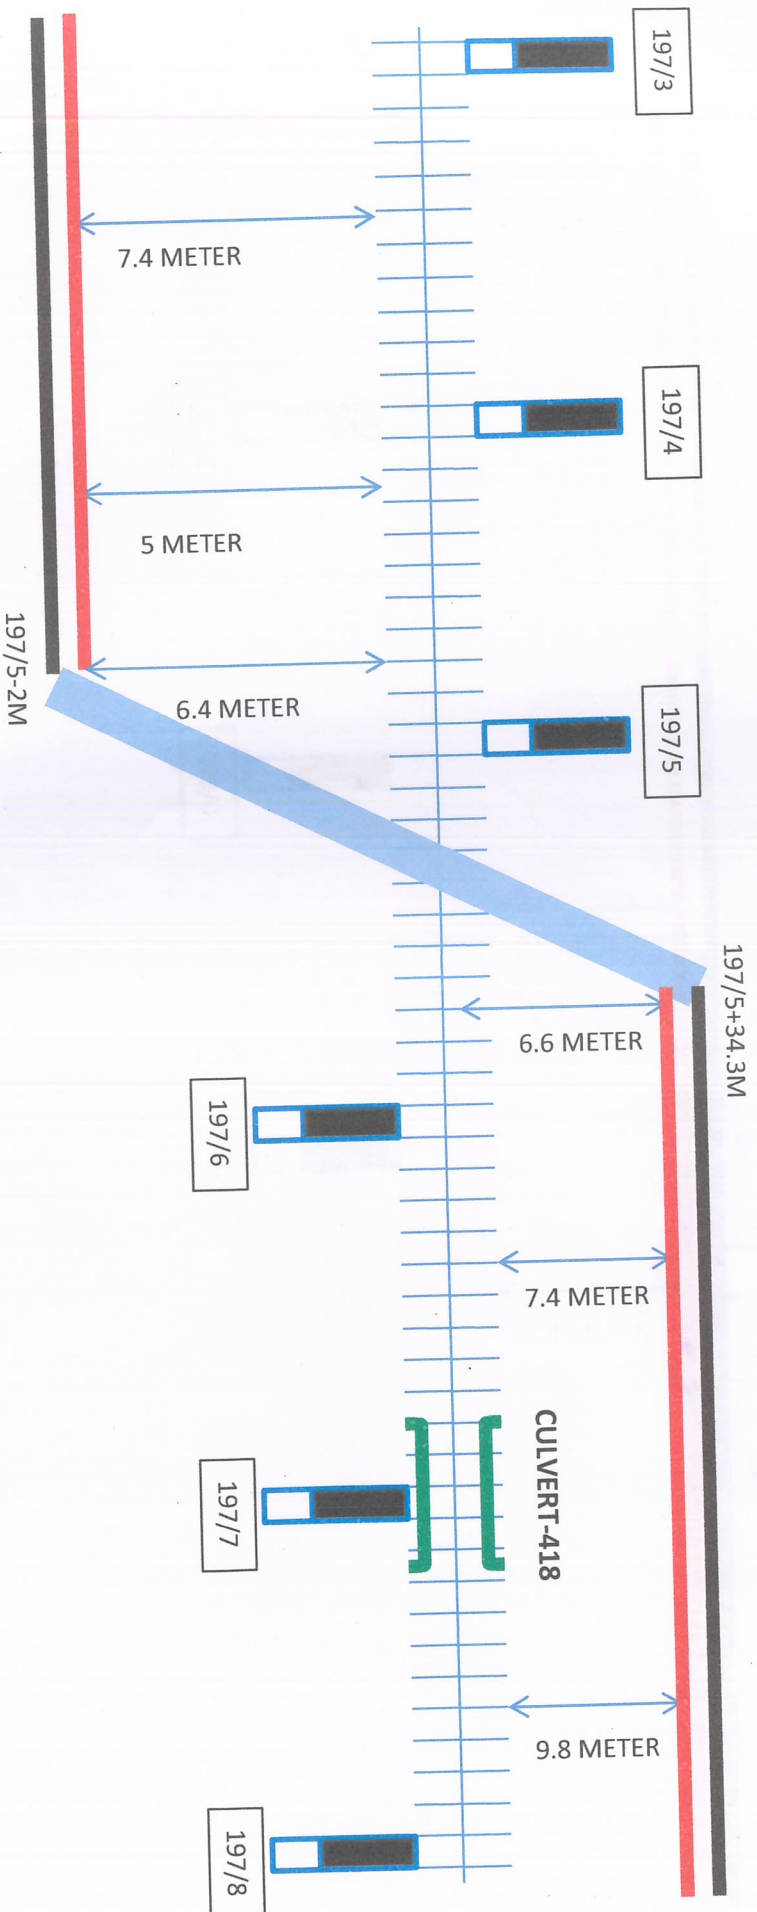


Project Manager TCB	SSE/T/C/SCL	ASTE/C/SCL	SSE/R-WAY / KXJ	ADEN/KXJ		

← KXJ

FINAL ROUTE DIAGRAM OF 6-QUAD & OFC CABLE LAYING BETWEEN KARIMGANJ TO MAHISHAN

MAHISHAN →

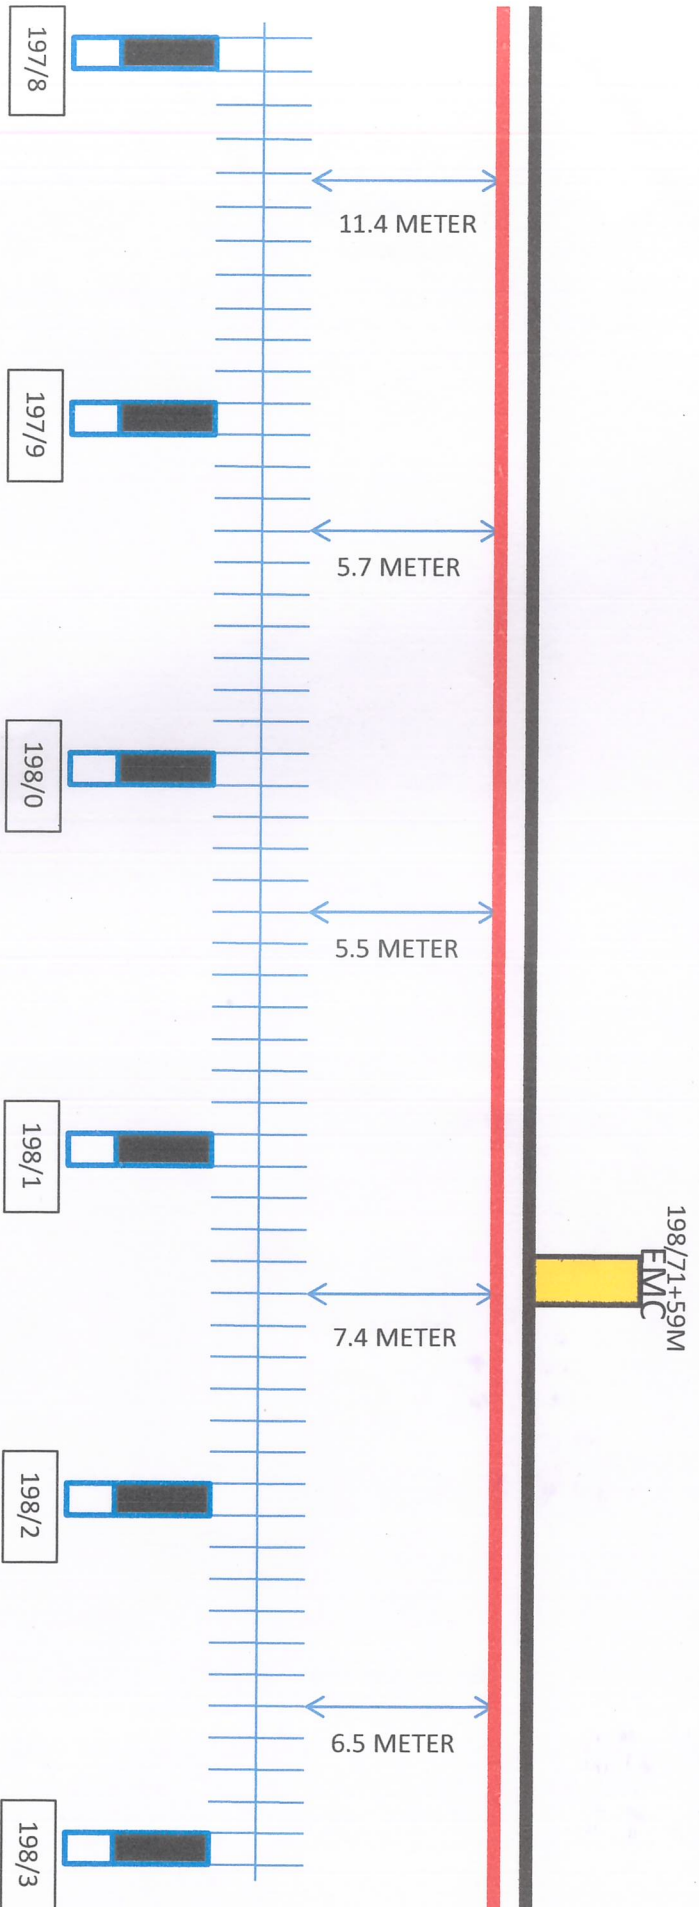


Project Manager TCB	SSE/T/C/SCL	ASTE/C/SCL	SSE/P/WAY/KXJ	AD EN/KXJ		



FINAL ROUTE DIAGRAM OF 6-QUAD & OFC CABLE LAYING BETWEEN KARIMGANJ TO MAHISHAN

← KXJ

MAHISHAN →

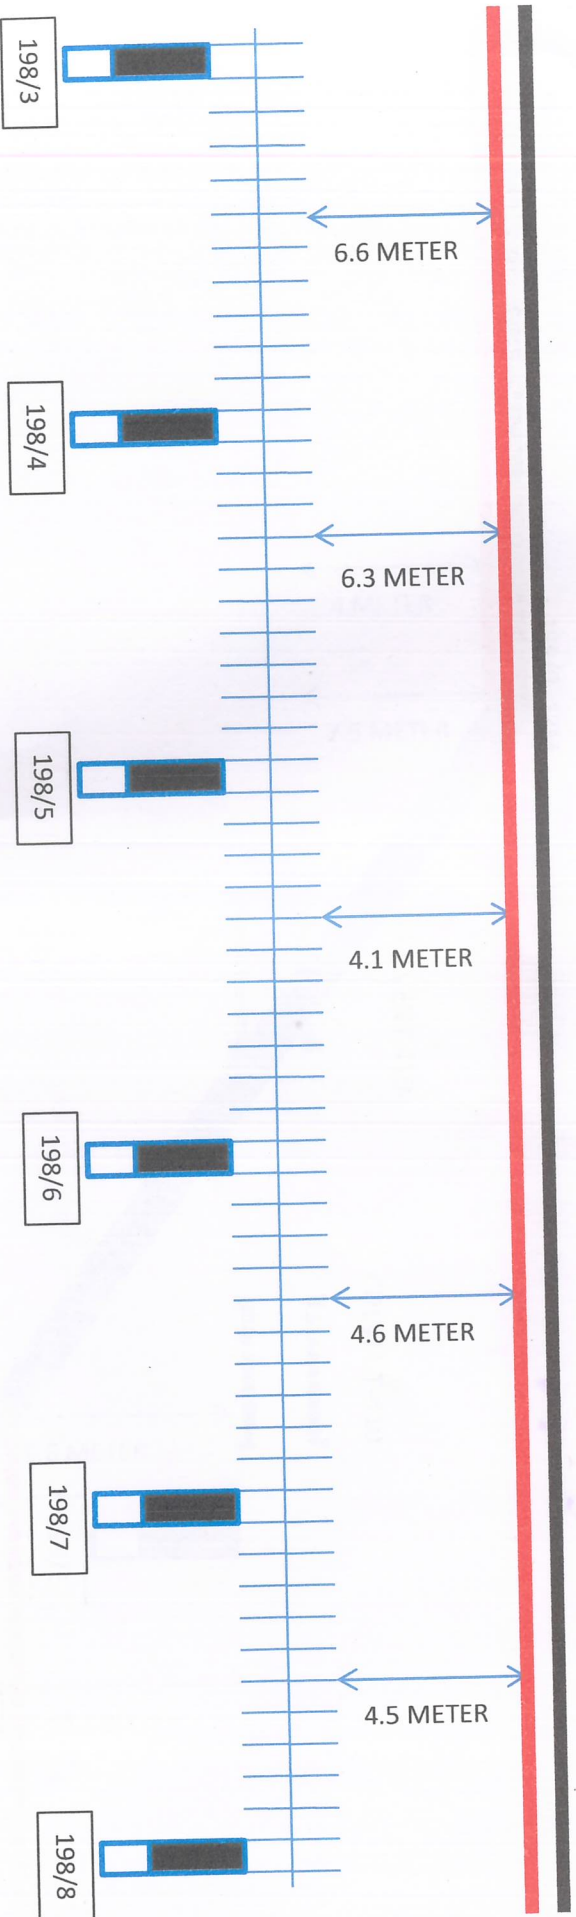


Project Manager TCB	SSE/T/C/SCL	ASTE/C/SCL	SSE/P-WAY /KXJ	ADEN/KXJ		
						




← KXJ

FINAL ROUTE DIAGRAM OF 6-QUAD & OFC CABLE LAYING BETWEEN KARIMGANJ TO MAHISHAN

MAHISHAN →

PAGE NO-23

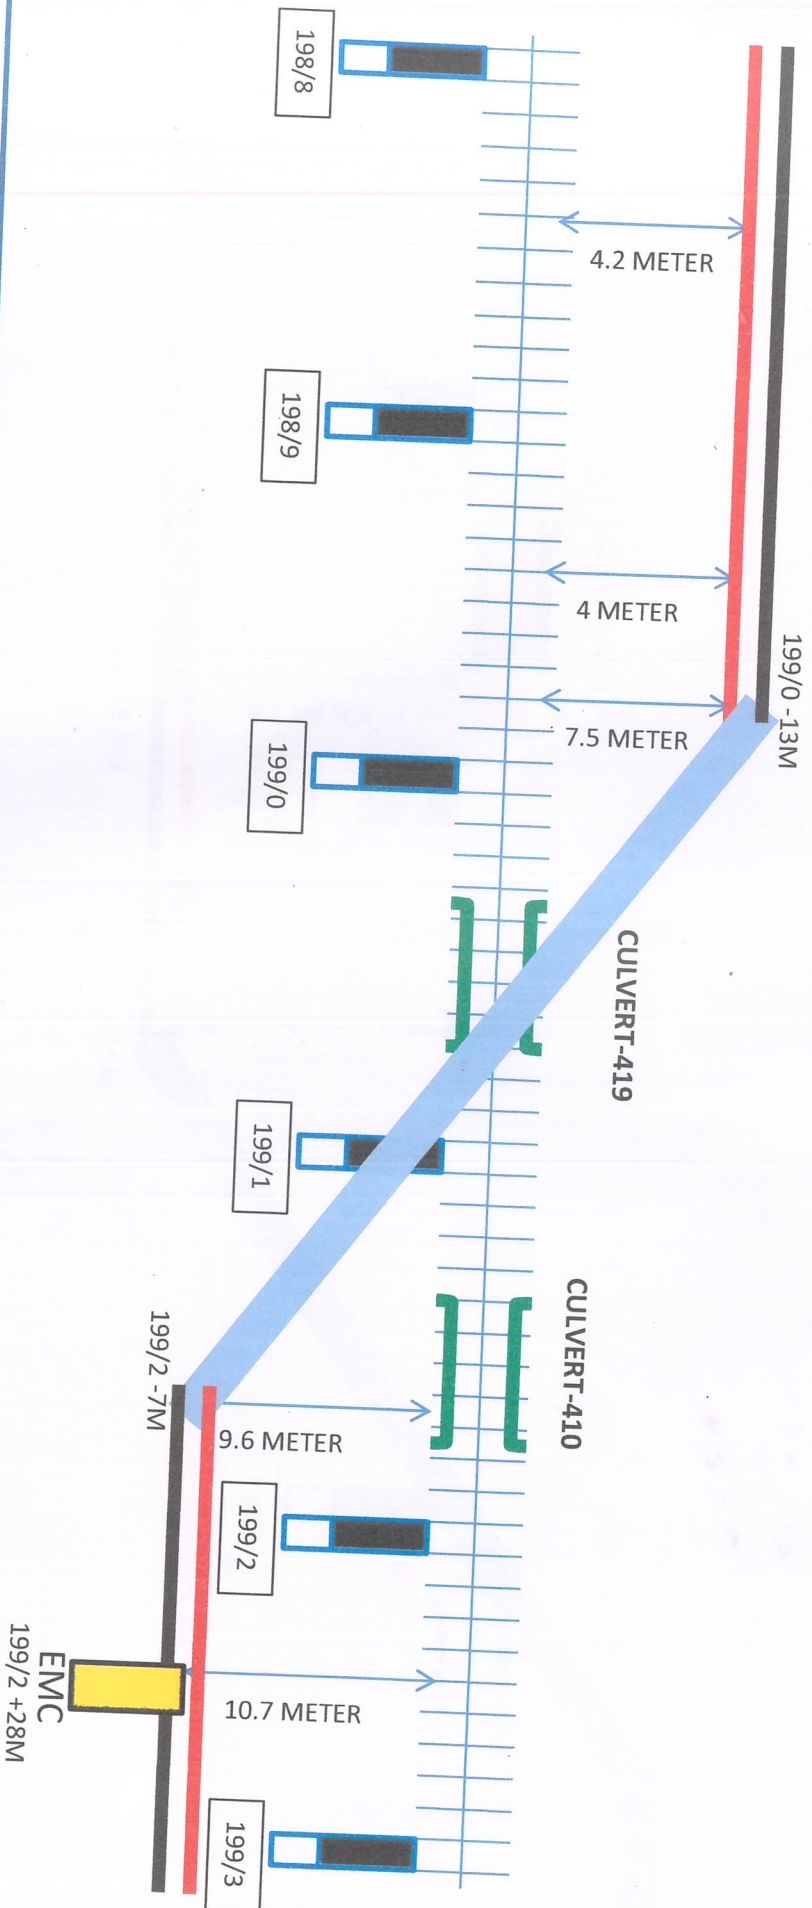


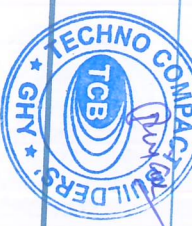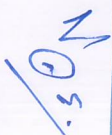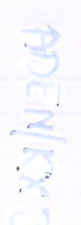Project Manager TCB	SSE/T/C/SCL	ASTE/C/SCL	SSE/P-WAY/KXJ	ADEN/KXJ		
						

FINAL ROUTE DIAGRAM OF 6-QUAD & OFC CABLE LAYING BETWEEN KARIMGANJ TO MAHISHAN

← KXJ

MAHISHAN →

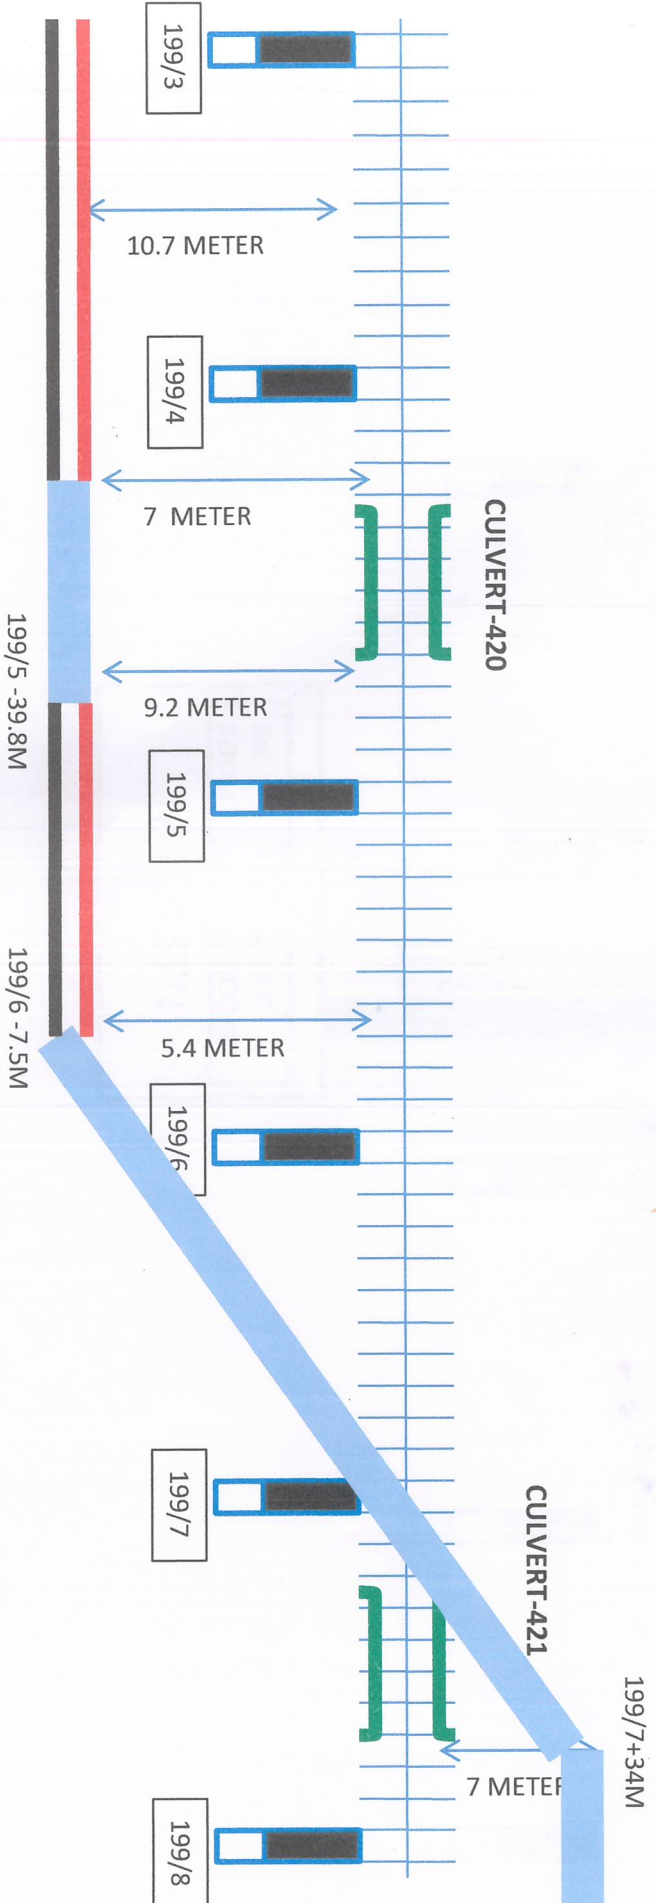

Project Manager TCB	SSE/T/C/SCL	ASTE/C/SCL	SSE/P.WAY / KXJ	P.DEN/KXJ		


← KXJ

199/8+51M

FINAL ROUTE DIAGRAM OF 6-QUAD & OFC CABLE LAYING BETWEEN KARIMGANJ TO MAHISHAN

PAGE NO-25

ZERO LINE →

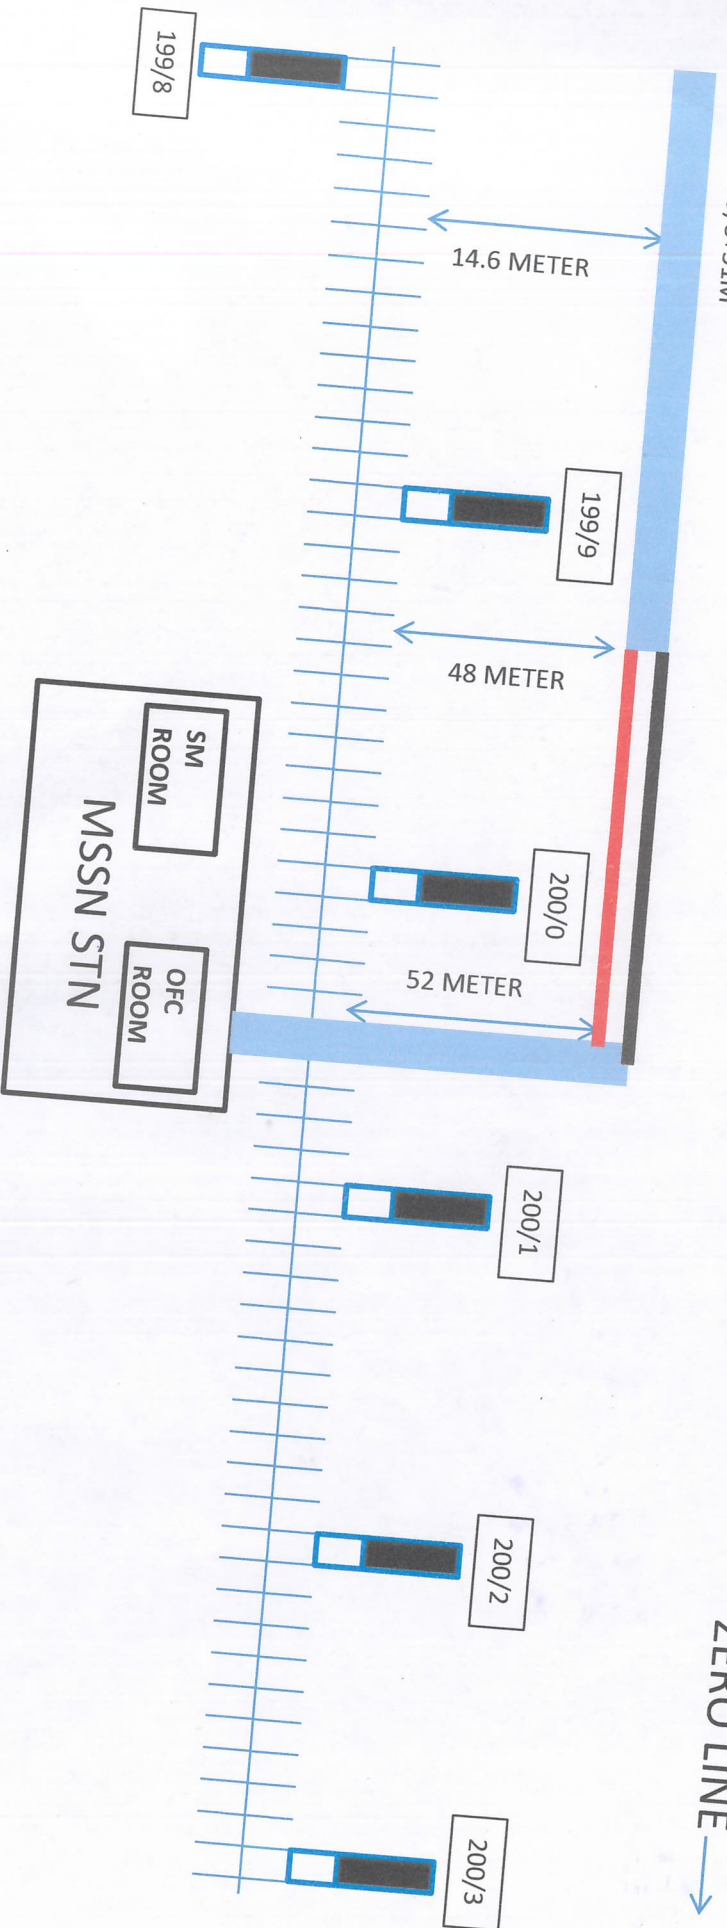

Project Manager TCB	SSE/T/C/SCL	ASTE/C/SCL	SSE/P-WAY/KXJ	DDEN/KXJ		
	<i>[Signature]</i>	<i>[Signature]</i>	<i>NQs</i>			

