



CABLE ROUTE PLAN MENDIPATHAR STATION

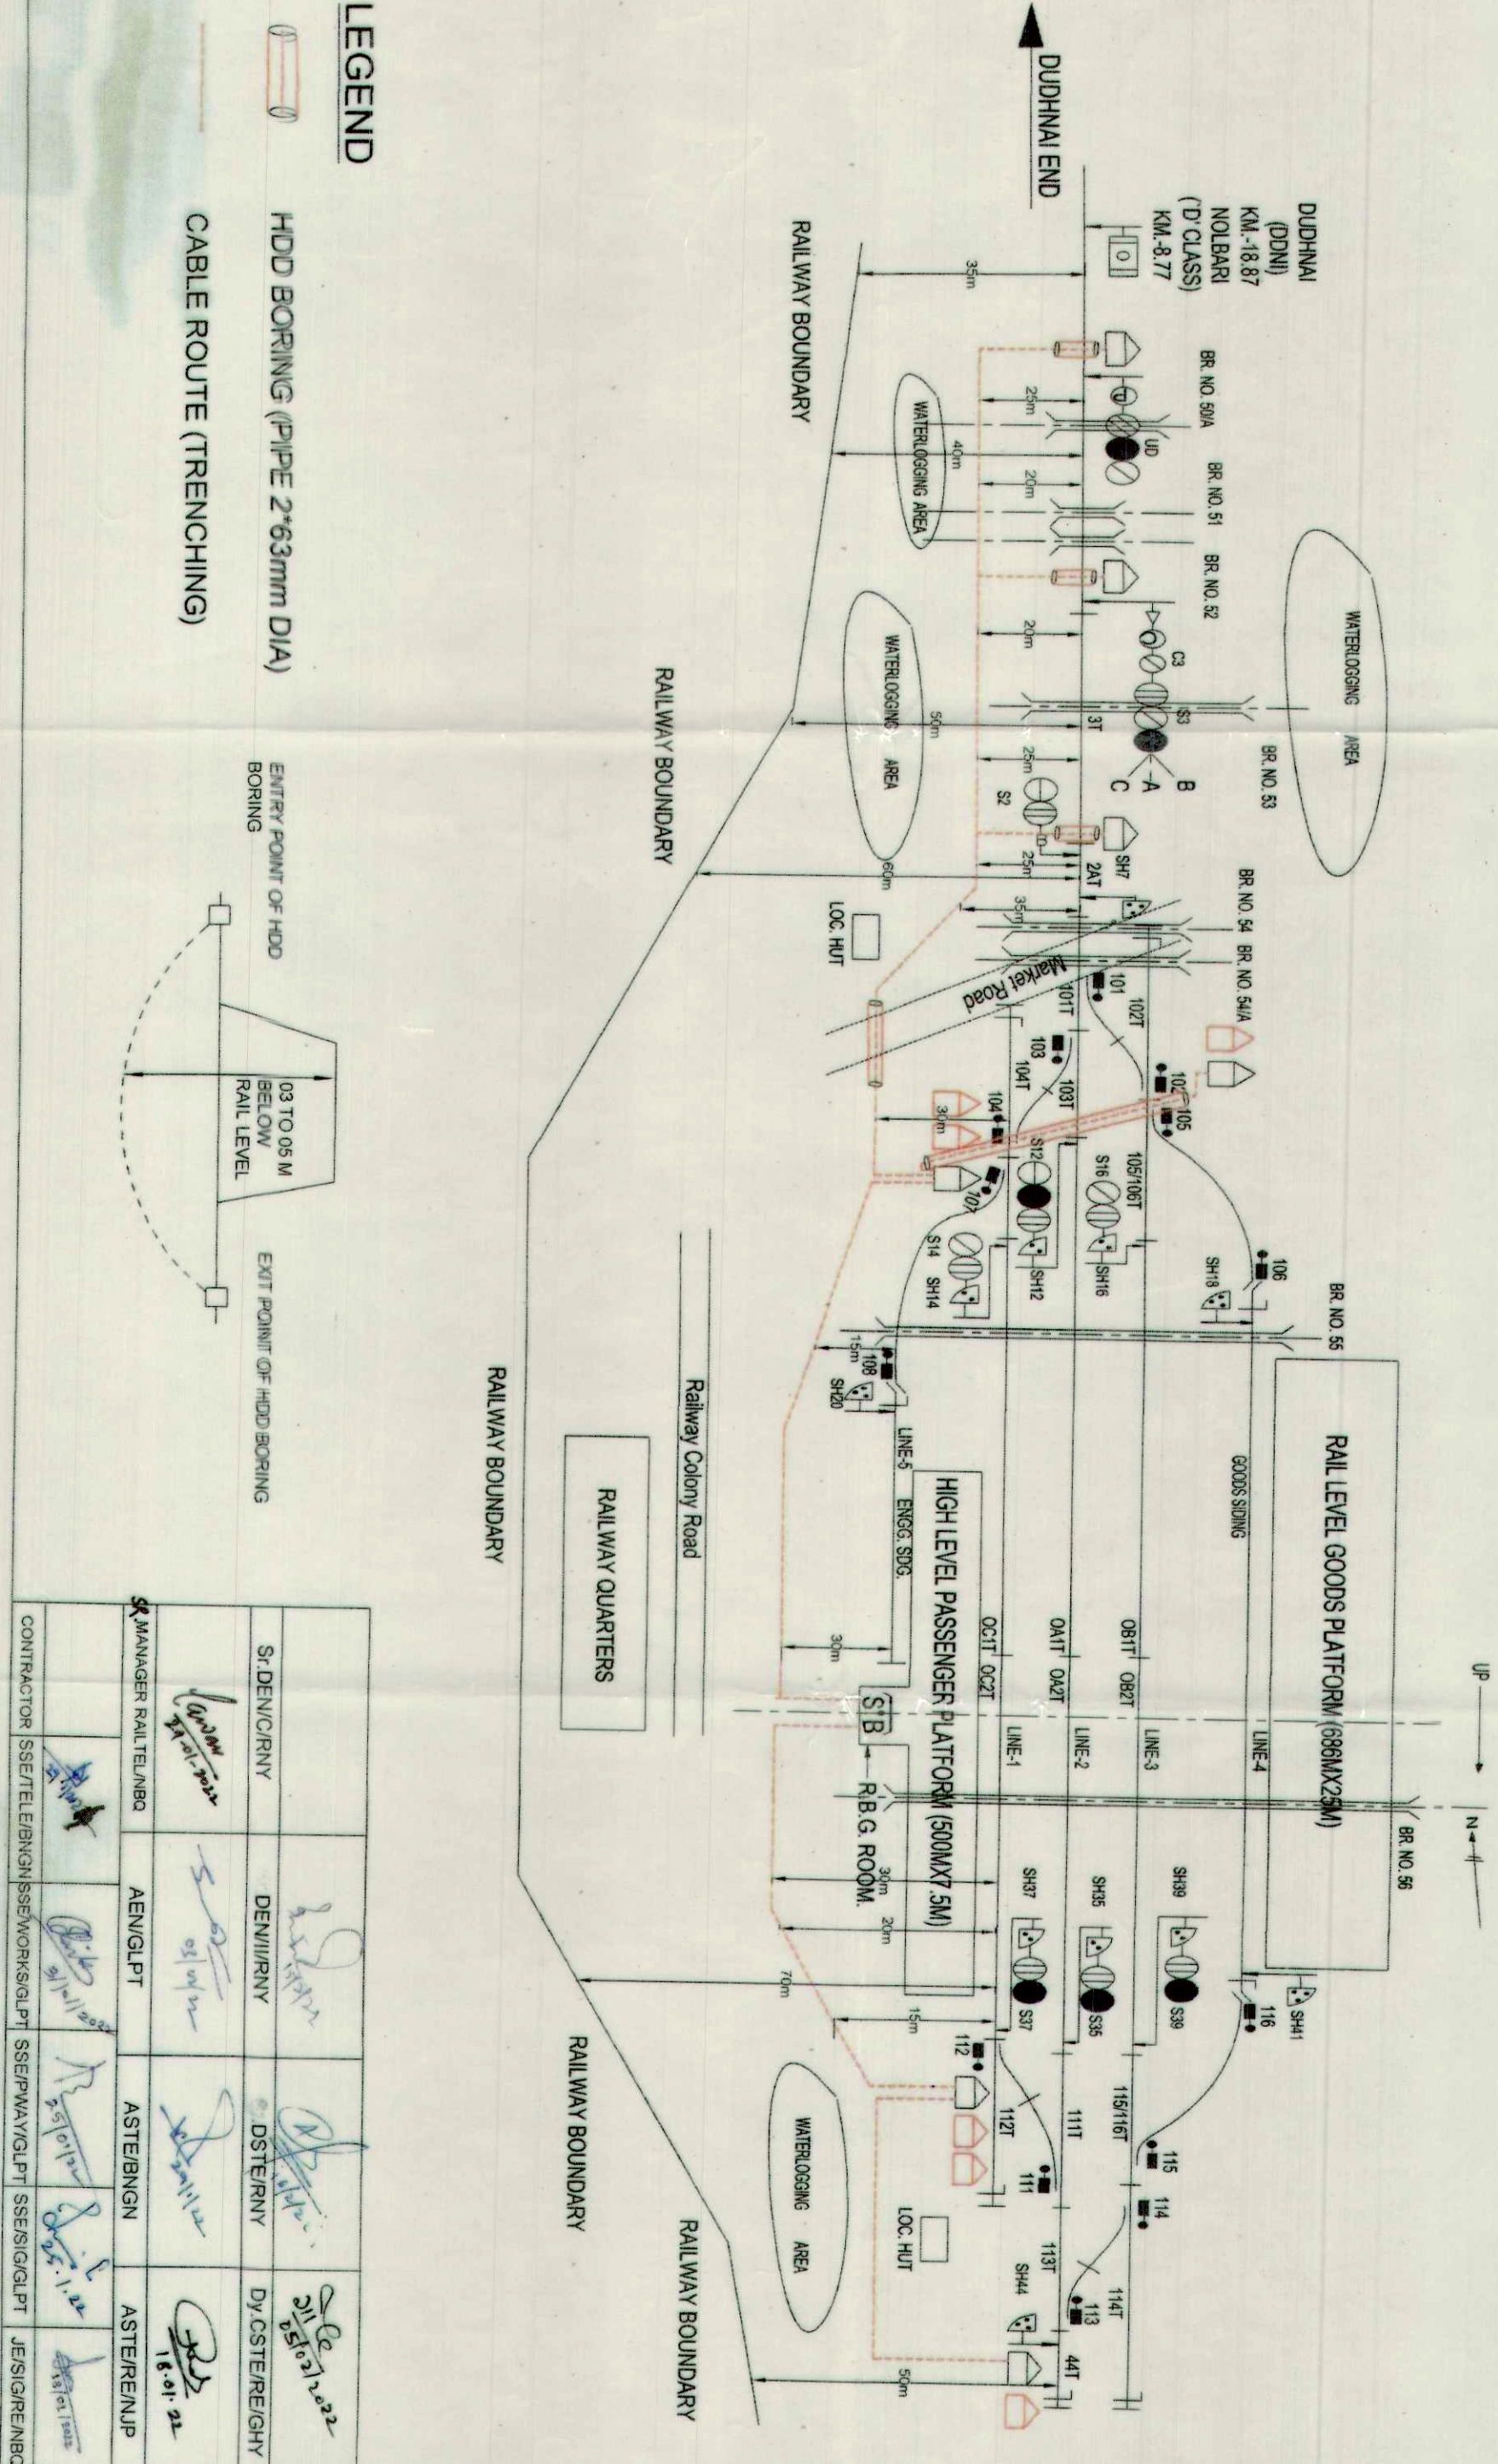

LEGEND

HDD BORING (PIPE 2*63mm DIA)
CABLE ROUTE (TRENCHING)

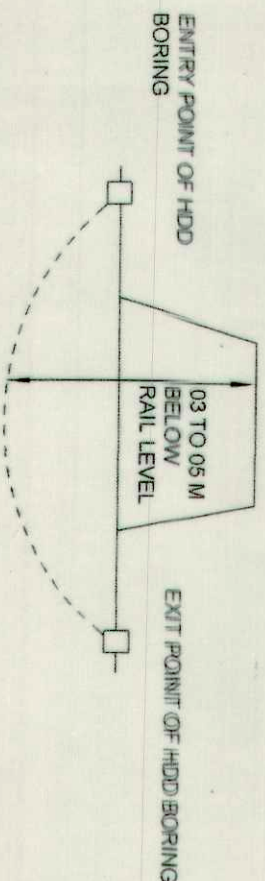

Sr. DEN/C/RNY	DEN/I/RNY	DSTE/RNY	Dy CSTE/RE/GHY
<i>[Signature]</i>	<i>[Signature]</i>	<i>[Signature]</i>	<i>[Signature]</i>
SR. MANAGER RAIL TEL/NBQ	AEN/GLPT	ASTE/BNGN	ASTE/RE/NUP
<i>[Signature]</i>	<i>[Signature]</i>	<i>[Signature]</i>	<i>[Signature]</i>
CONTRACTOR SSE/TEL/BNGN	SSE/WORKS/GLPT	SSE/PWAY/GLPT	SSE/SIG/GLPT
<i>[Signature]</i>	<i>[Signature]</i>	<i>[Signature]</i>	<i>[Signature]</i>
			JE/SIG/RE/NBQ
			<i>[Signature]</i>