


AMJONGA CABLE ROUTE PLAN

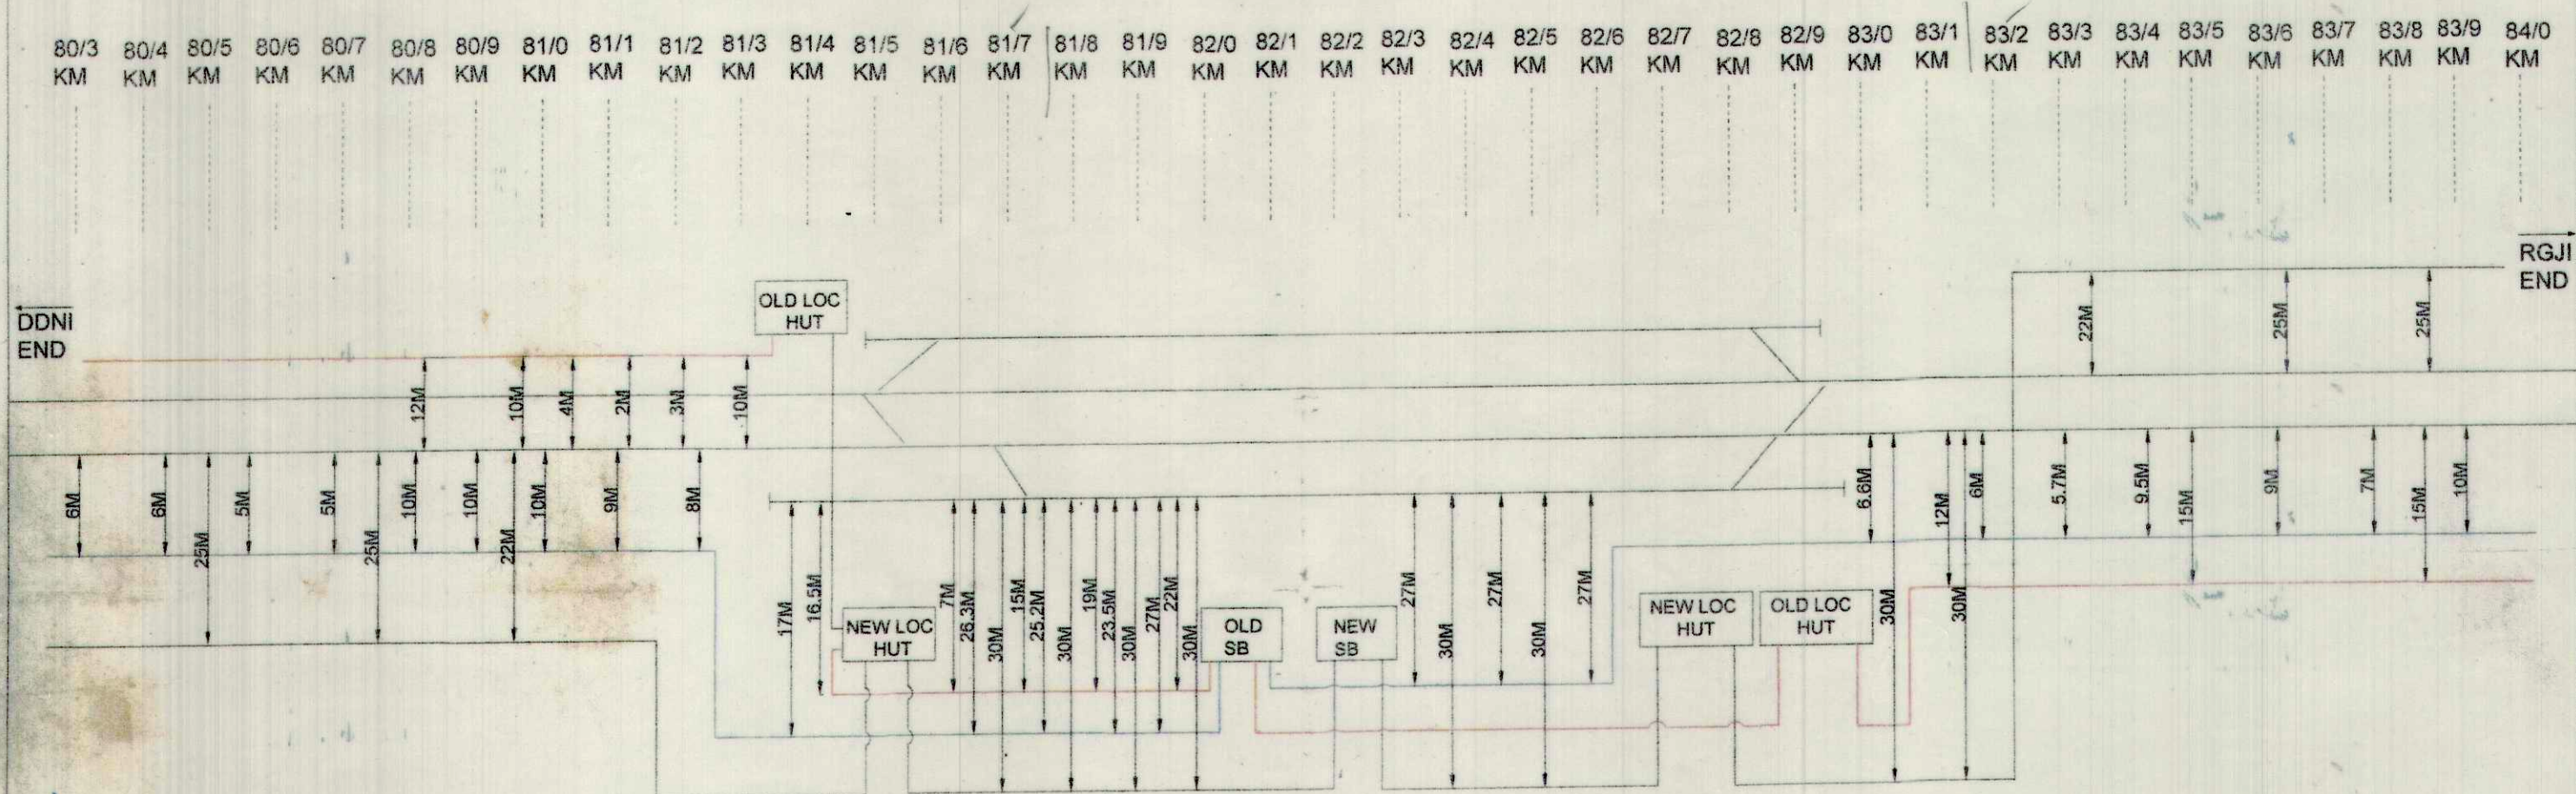

INDICATES PROPOSED
SIGNALLING CABLE

INDICATES EXISTING SIGNALLING
CABLE

INDICATES EXISTING TELECOM
CABLE

<i>[Signature]</i> 18/02/21	<i>[Signature]</i> 19/02/21	<i>[Signature]</i> 19/02/21	<i>[Signature]</i> 21/3/21	<i>[Signature]</i> 18/02/21
SSE/TELE/NBQ	SSE/ELECT/NBQ & GLPT	SSE/SIG/GLPT	SSE/TELE/CON/NBQ	AEE/CON/NBQ
	Praveenkumar			
SSE/ELECT/CON/NBQ	SSE/CON/NBQ	SSE/P-WAY/GLPT	DY. MANAGER/RAILTEL	EN/CON/GLPT

Note - All Cable Crossing pt. (81/5-6, 82/0-1, 82/2-3, 83/2-3) done by manual treeing not by JCB work

[Signature]
18/02/21