
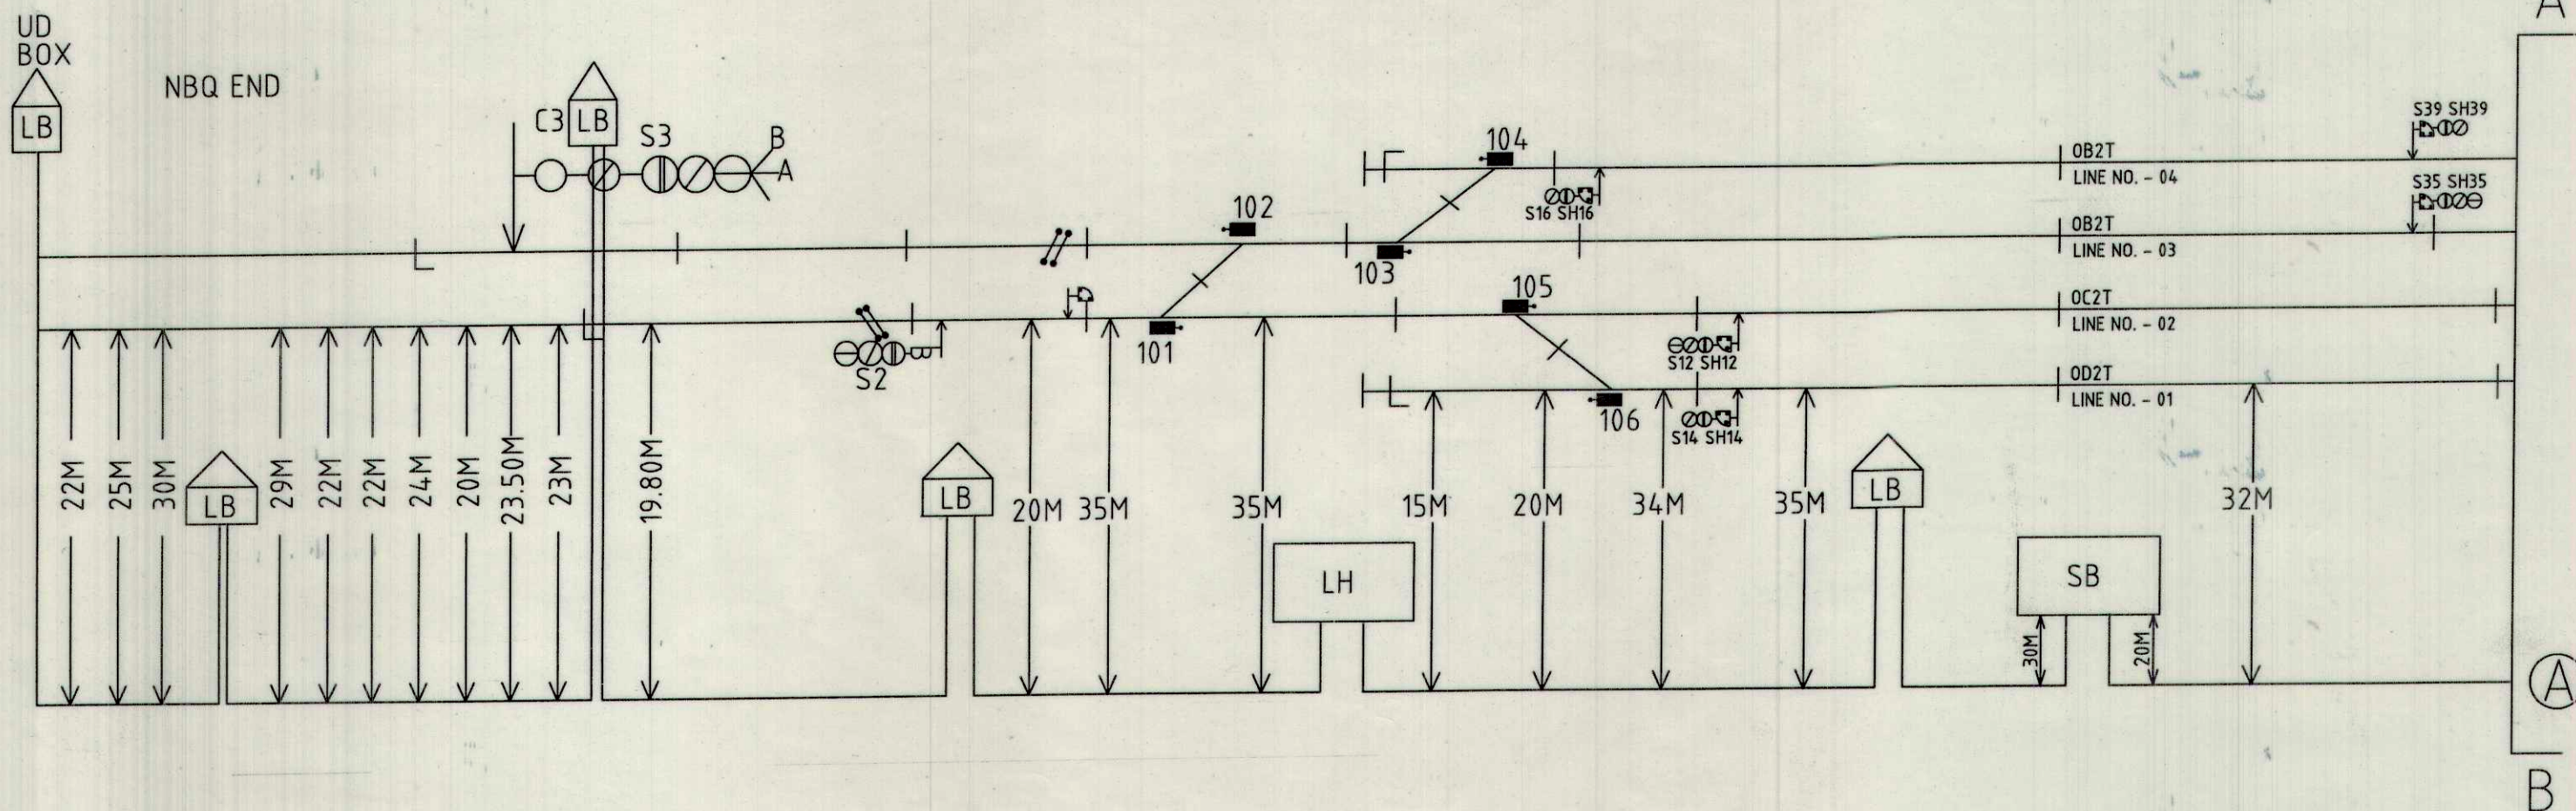


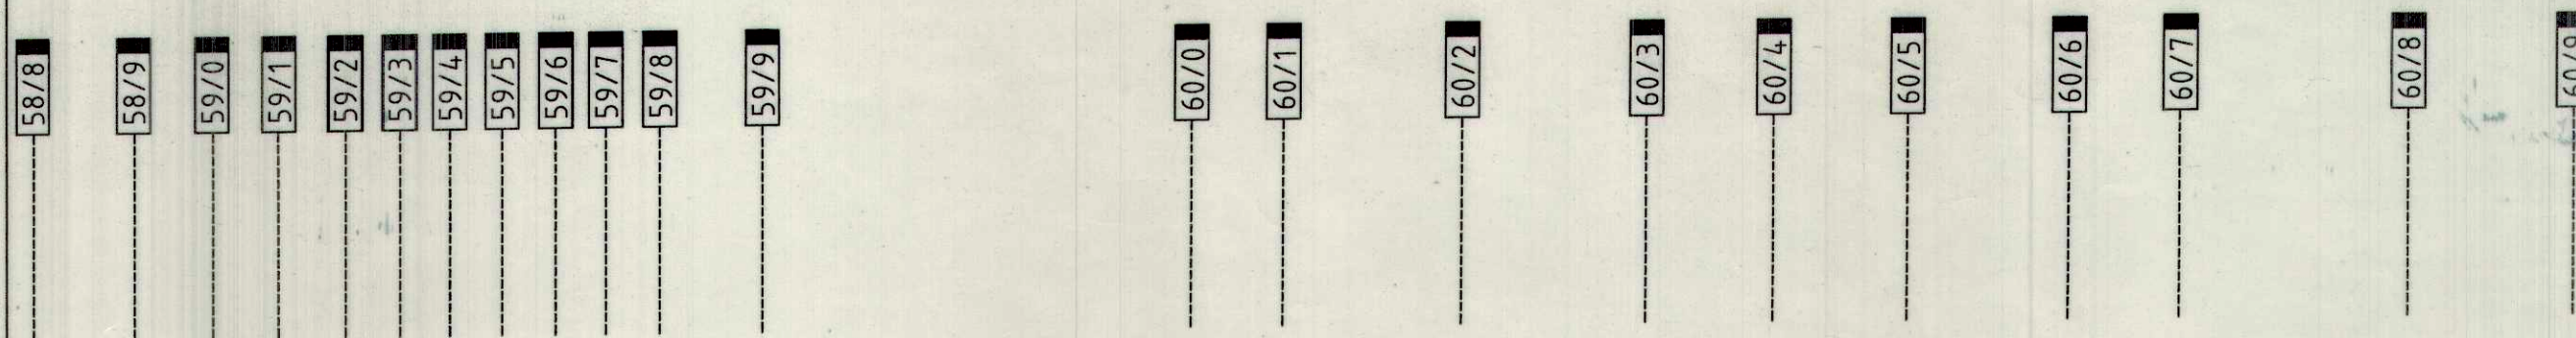

Designed by.

SS RAIL WORKS PVT. LTD.

[Signature]

SSE/ELECTRICAL/GLPT

Praveenkumar

SSE/SIG/CON/GLPT

[Signature]

SSE/TELE/CON/PT

ASTE/CON/JPZ MLG

ADSTE/BNGN

N.F RAILWAY
RANGIYA DIVISION

OUTDOOR OF
KRISHNAI


KRISHNAI
CABLE ROUTE PLAN
(KYQ END)

NOT TO SCALE

S&T
DEPARTMENT

SHEET NO. 2

CSTE'S DRG NO.

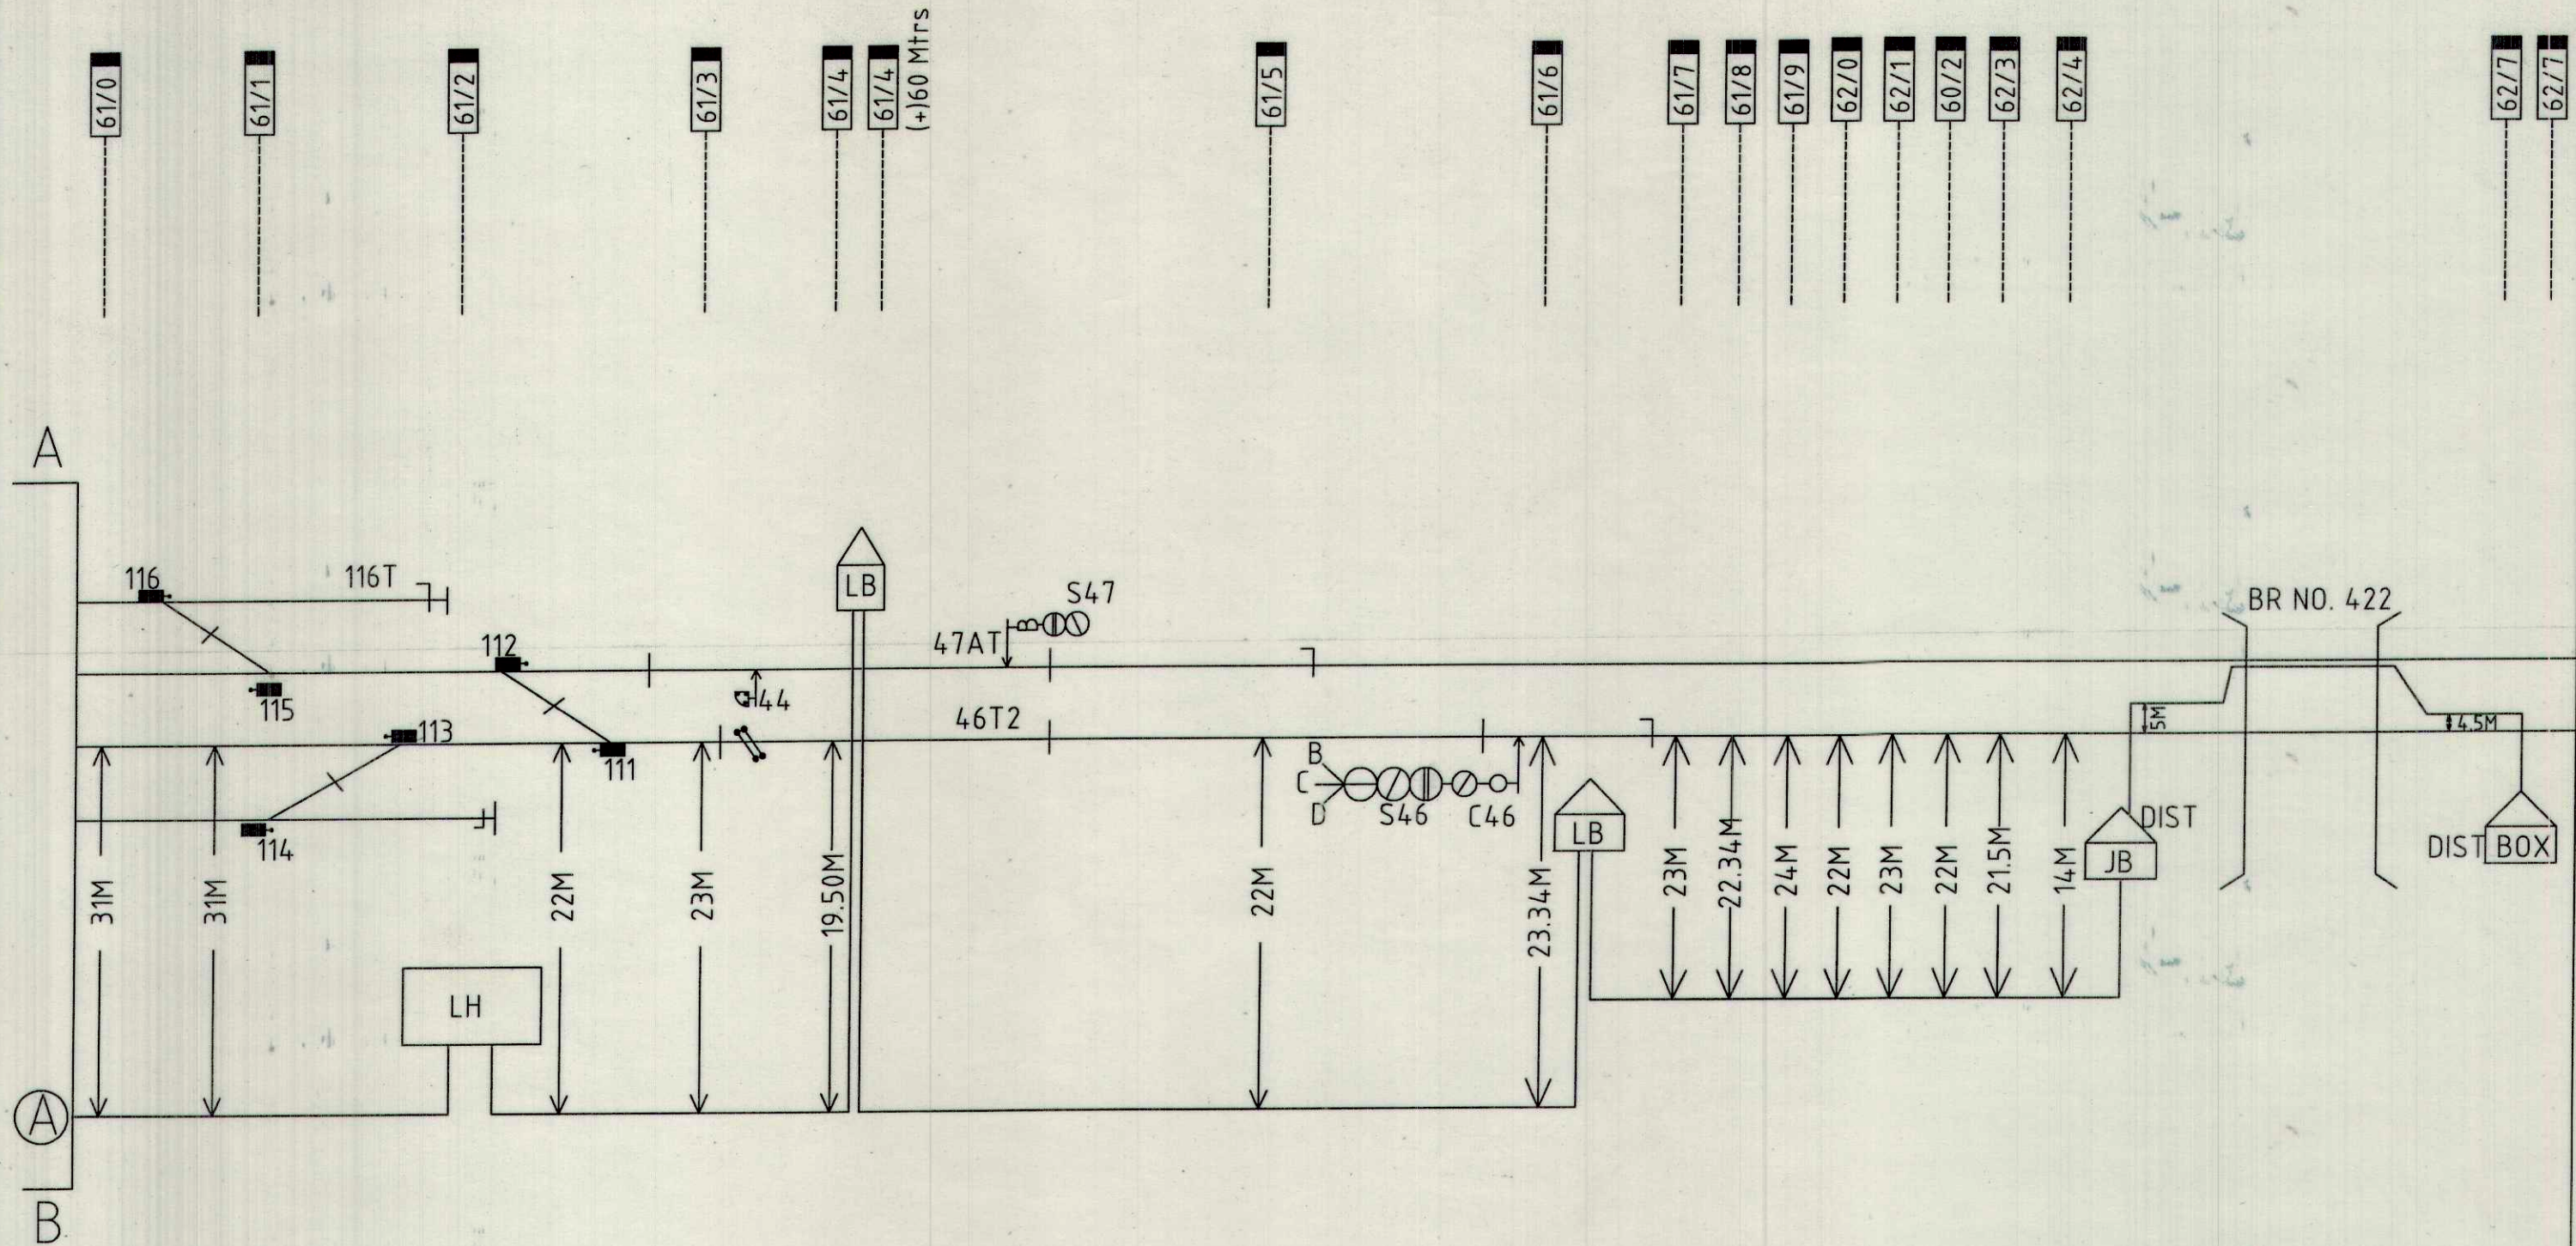

Designed by.

SS RAIL WORKS PVT. LTD.

SSE/ELECTRICAL/GLPT

SSE/TELE/MBQ GLPT

Praveen Kumar

SSE/SIG/CON/GLPT and

ASTE/CON/JPZ me

ADSTE/BNGN

N.F RAILWAY
RANGIYA DIVISION

OUTDOOR OF
KRISHNAI

KRISHNAI
CABLE ROUTE PLAN
(KYQ END)

NOT TO SCALE

S&T
DEPARTMENT

SHEET NO. 2

CSTE'S DRG NO.