



MAJGAON ASSAM (PH-I) 'B' CLASS/STD.-II(R)/EI)
KM.-8.529 FROM NBQ STN.

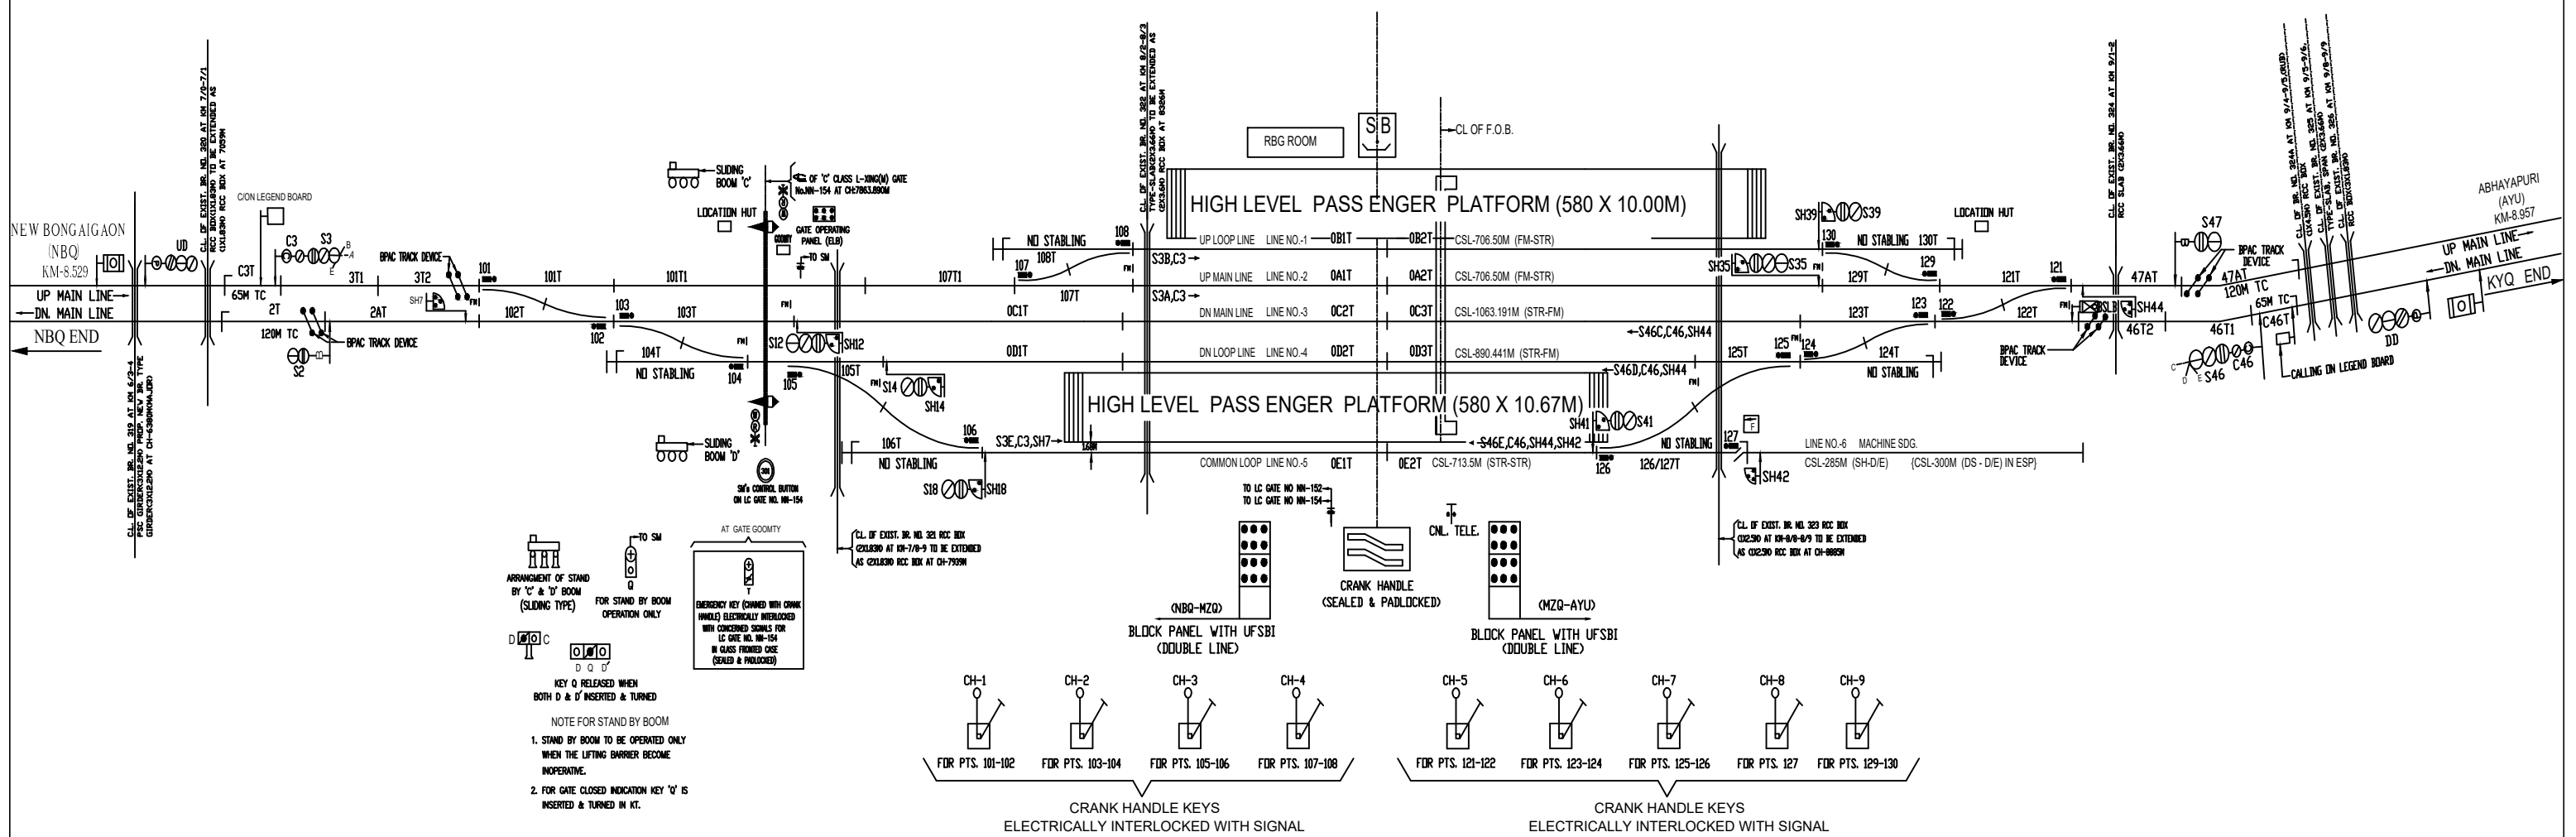

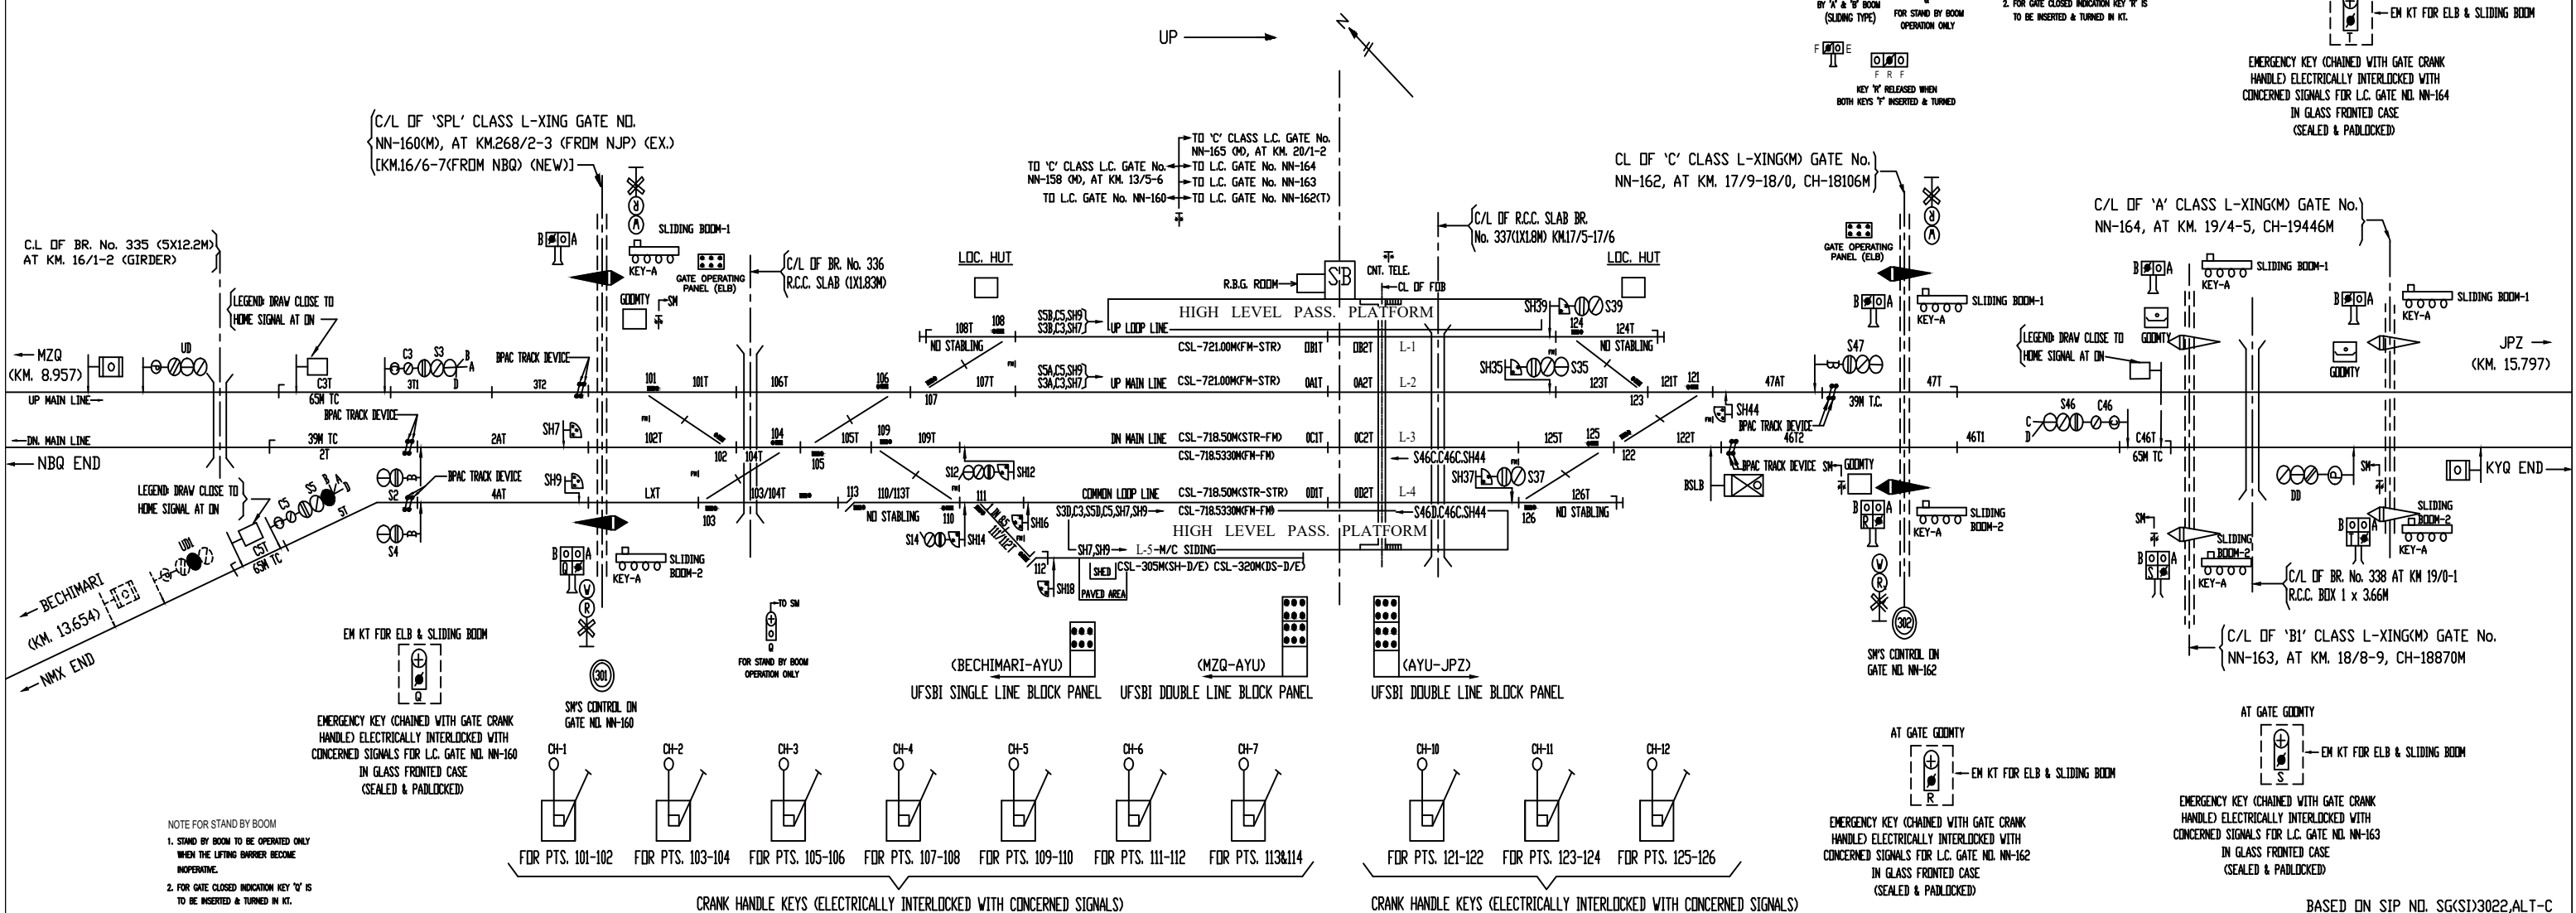


BASED ON SIP NO. SG(SI)3022,ALT-C

KHERKABARI (‘D’ CLASS)

KM.-25.47 (B.G.)

UP →


JOGIGHOPA ('B' CLASS/STD.-II/ED)
KM.-33.30 FROM NBQ STN.

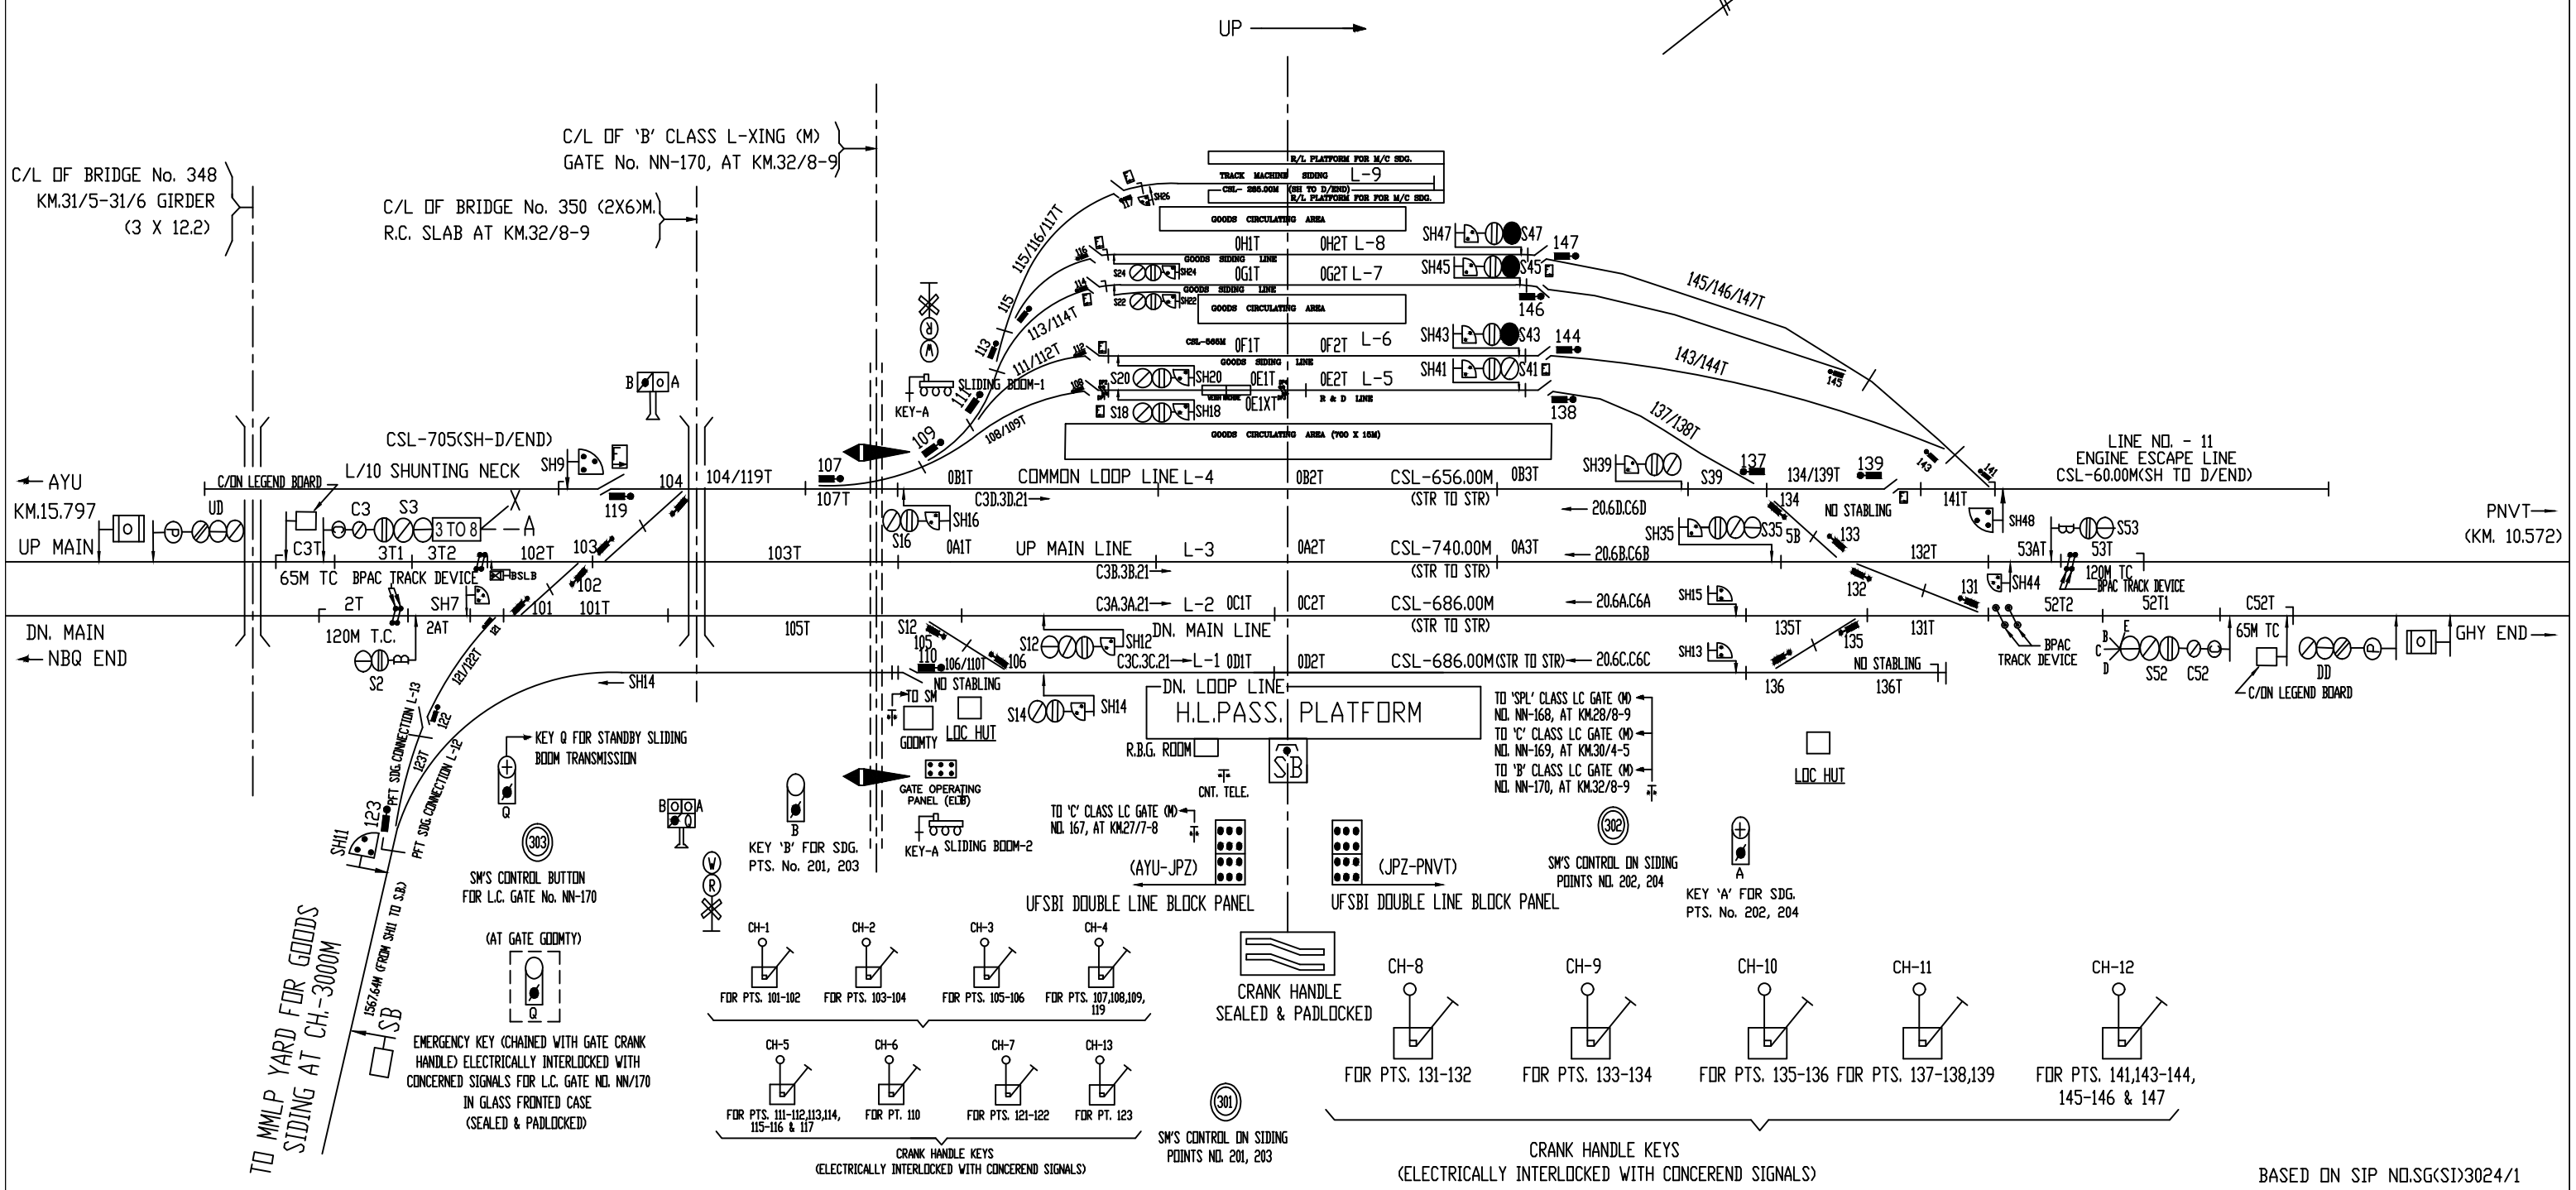

KM.-43.85 FROM NBQ STN.
AT CH.43855.00 FROM NBQ STN.

UP $\longrightarrow$

UP $\longrightarrow$

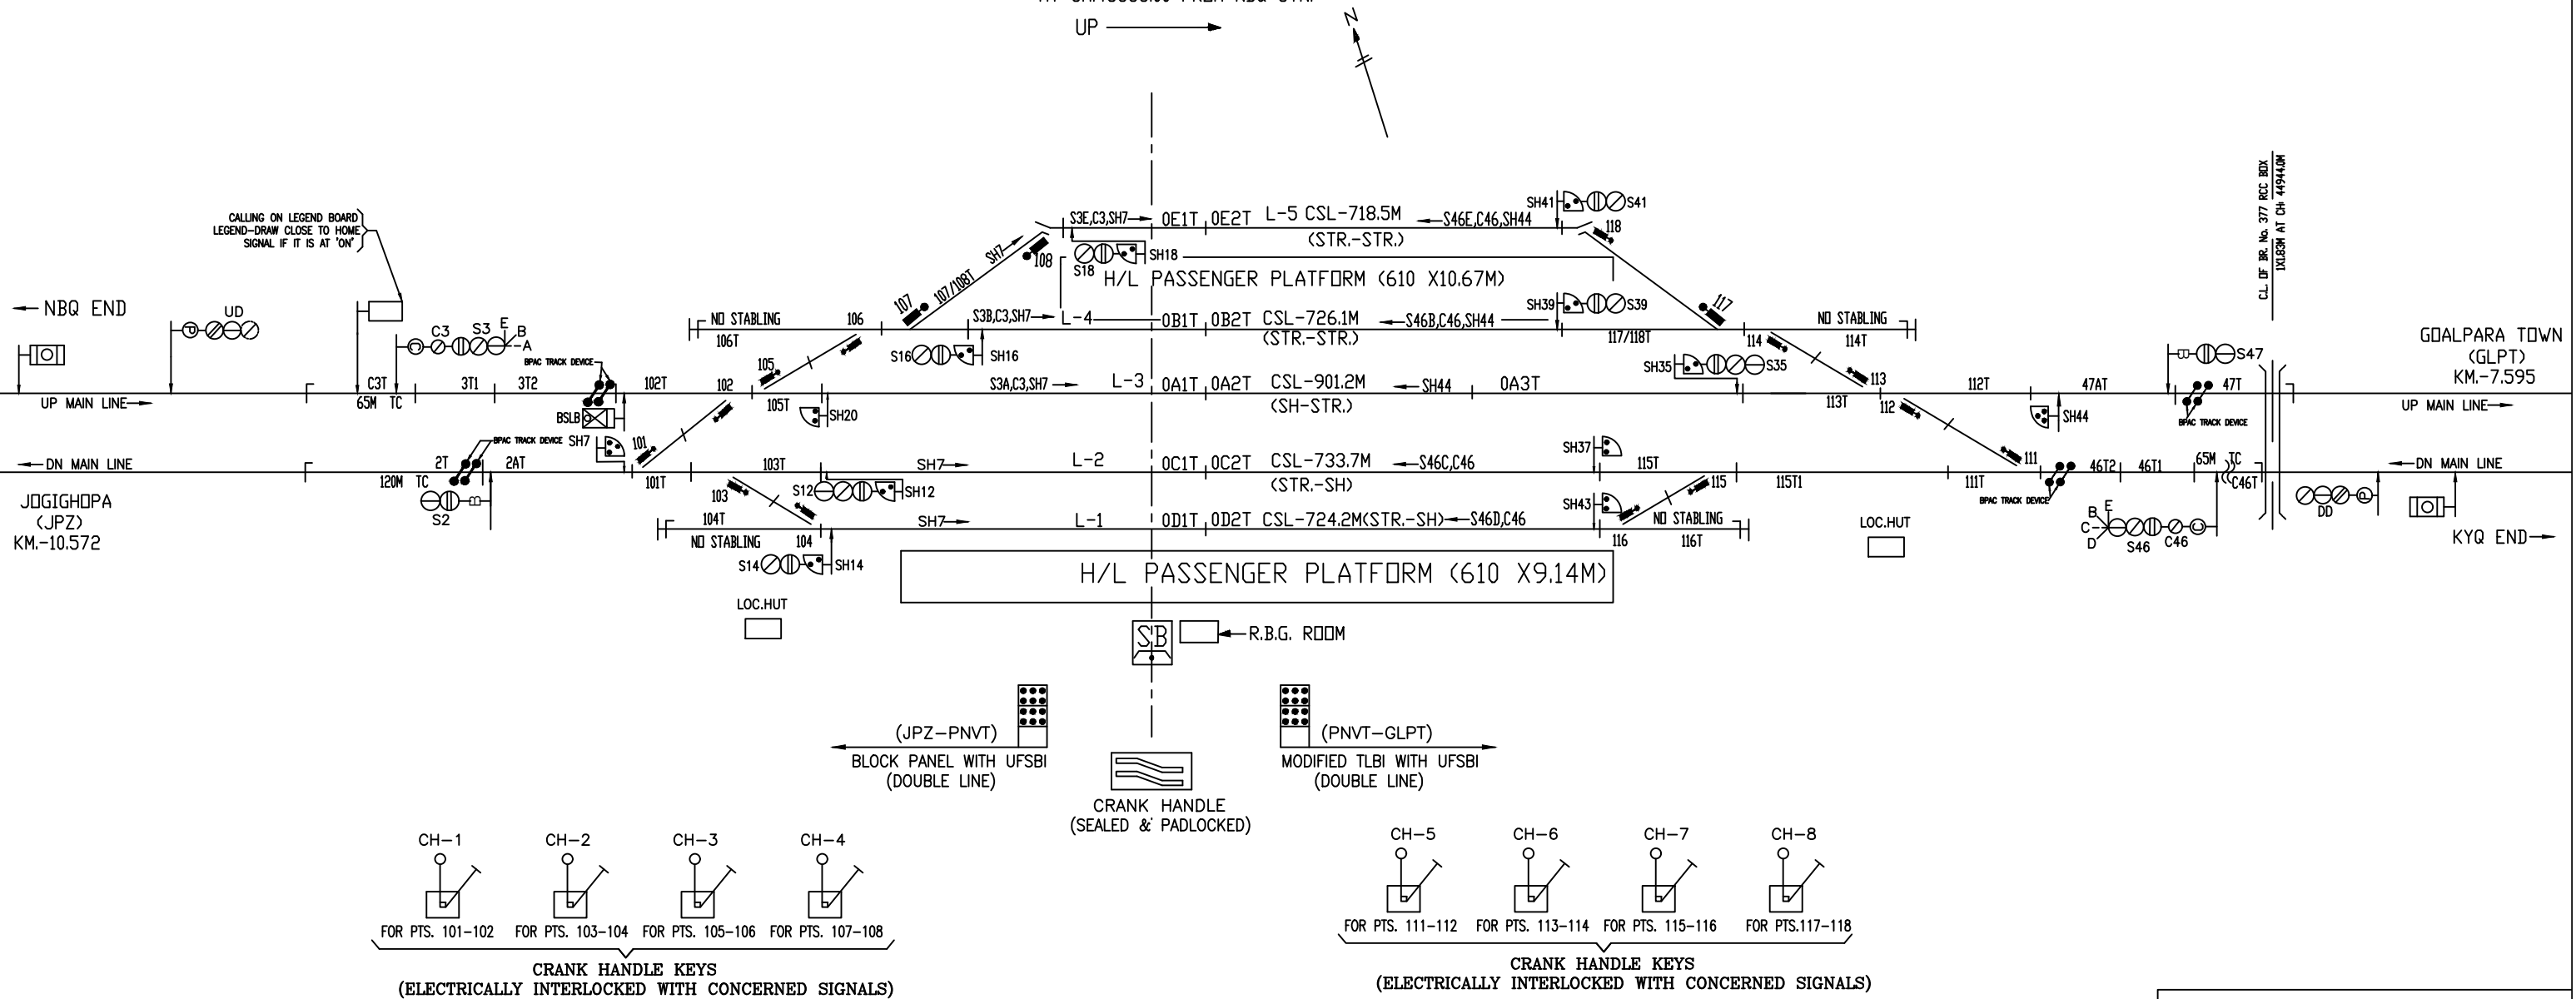



BASED ON SIP NO. SG(SI)3025/1, ALT-D

GOALPARA TOWN

(B' CLASS/STD.-II(R)/EI)
K.M.-51.50<PROPOSED CH.51467M>(FROM C.L OF NBQ)

UP →

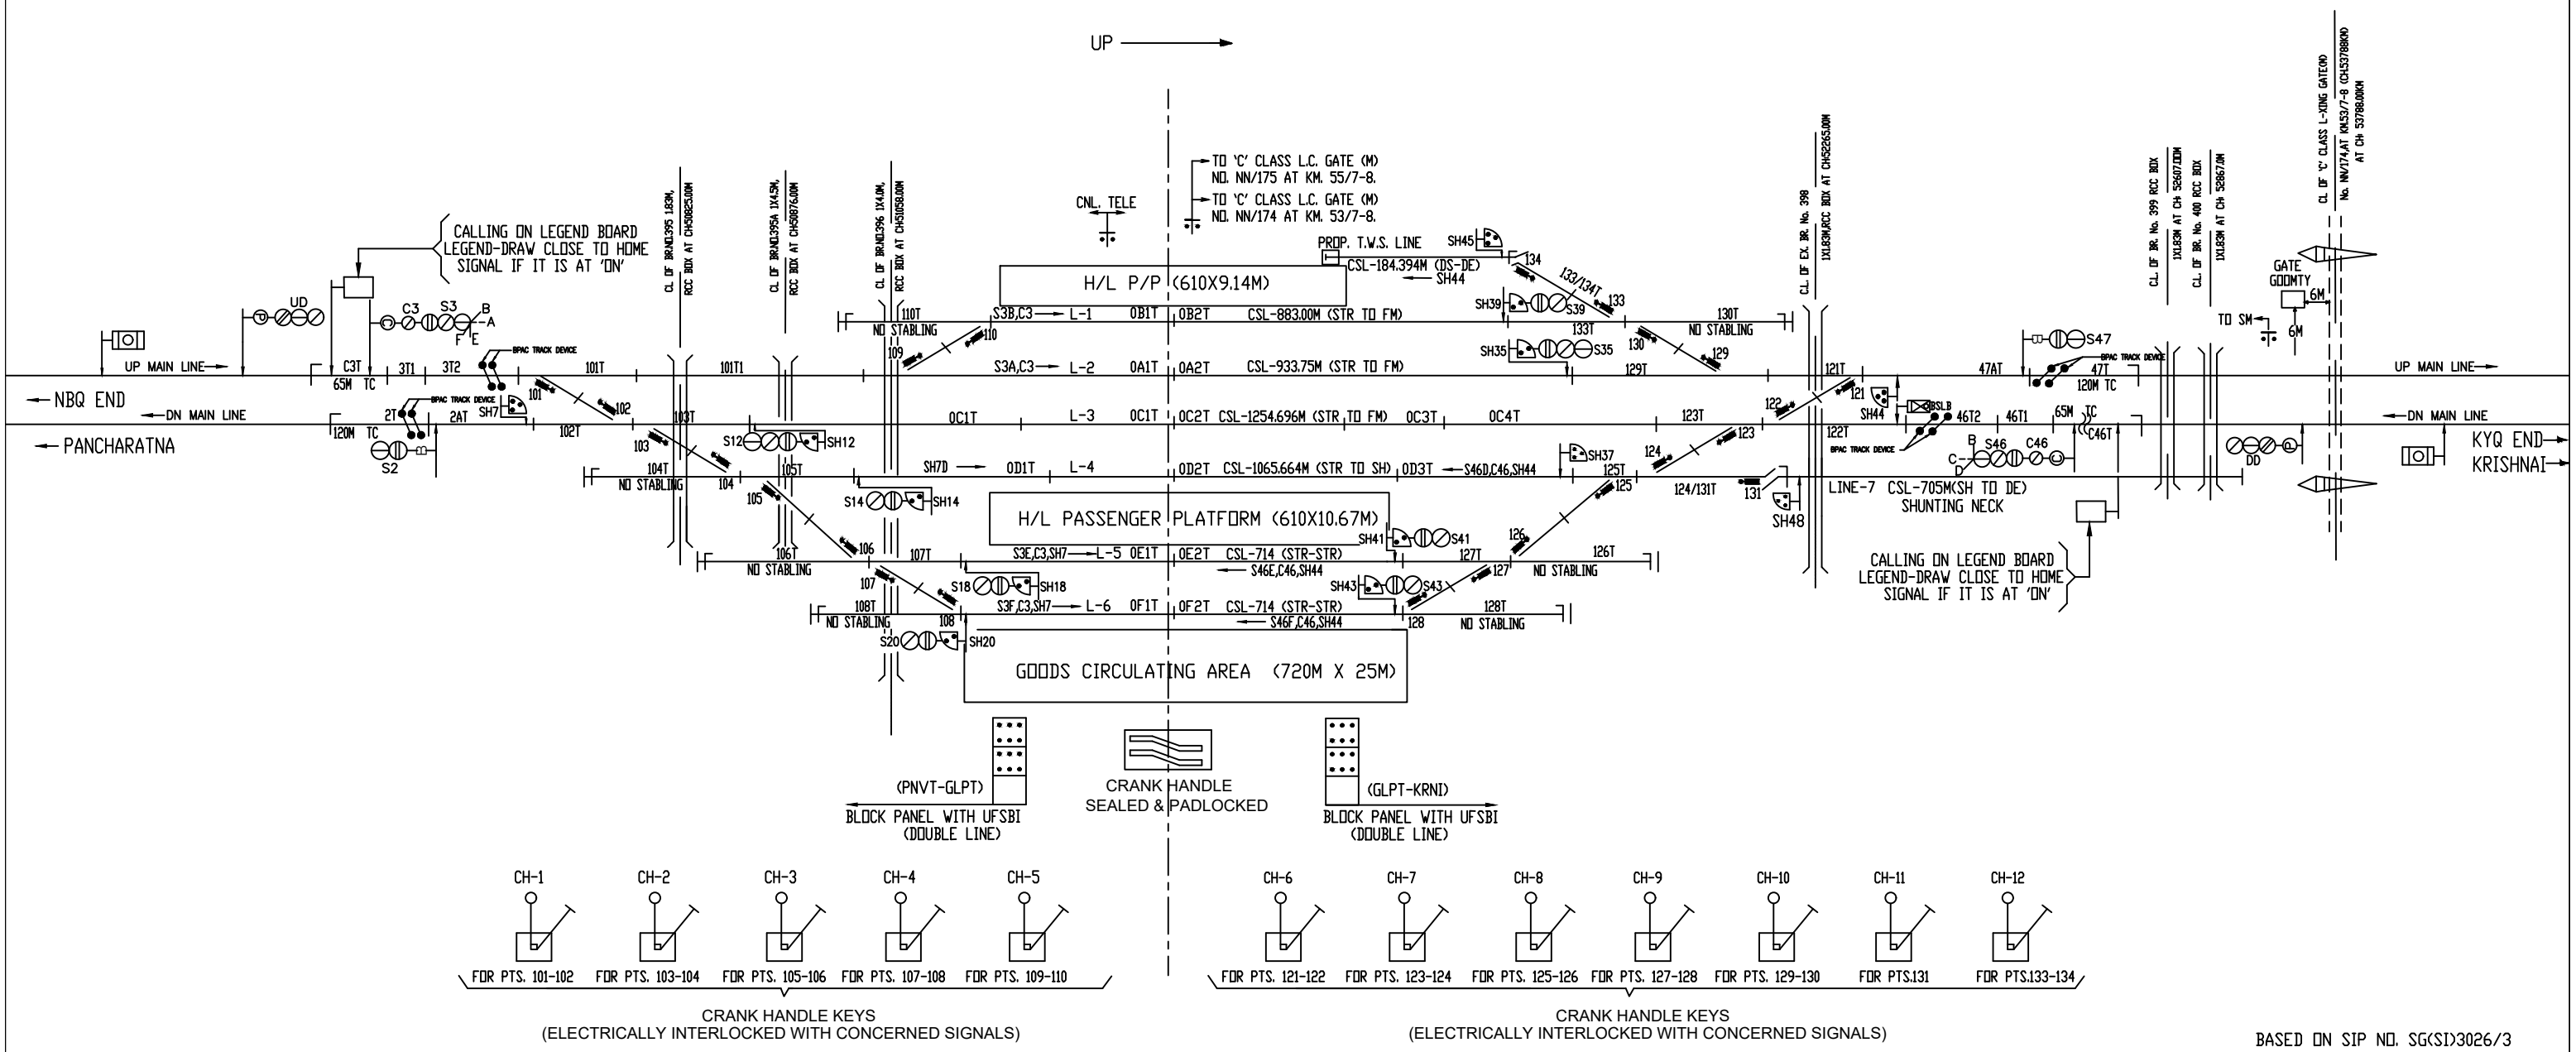


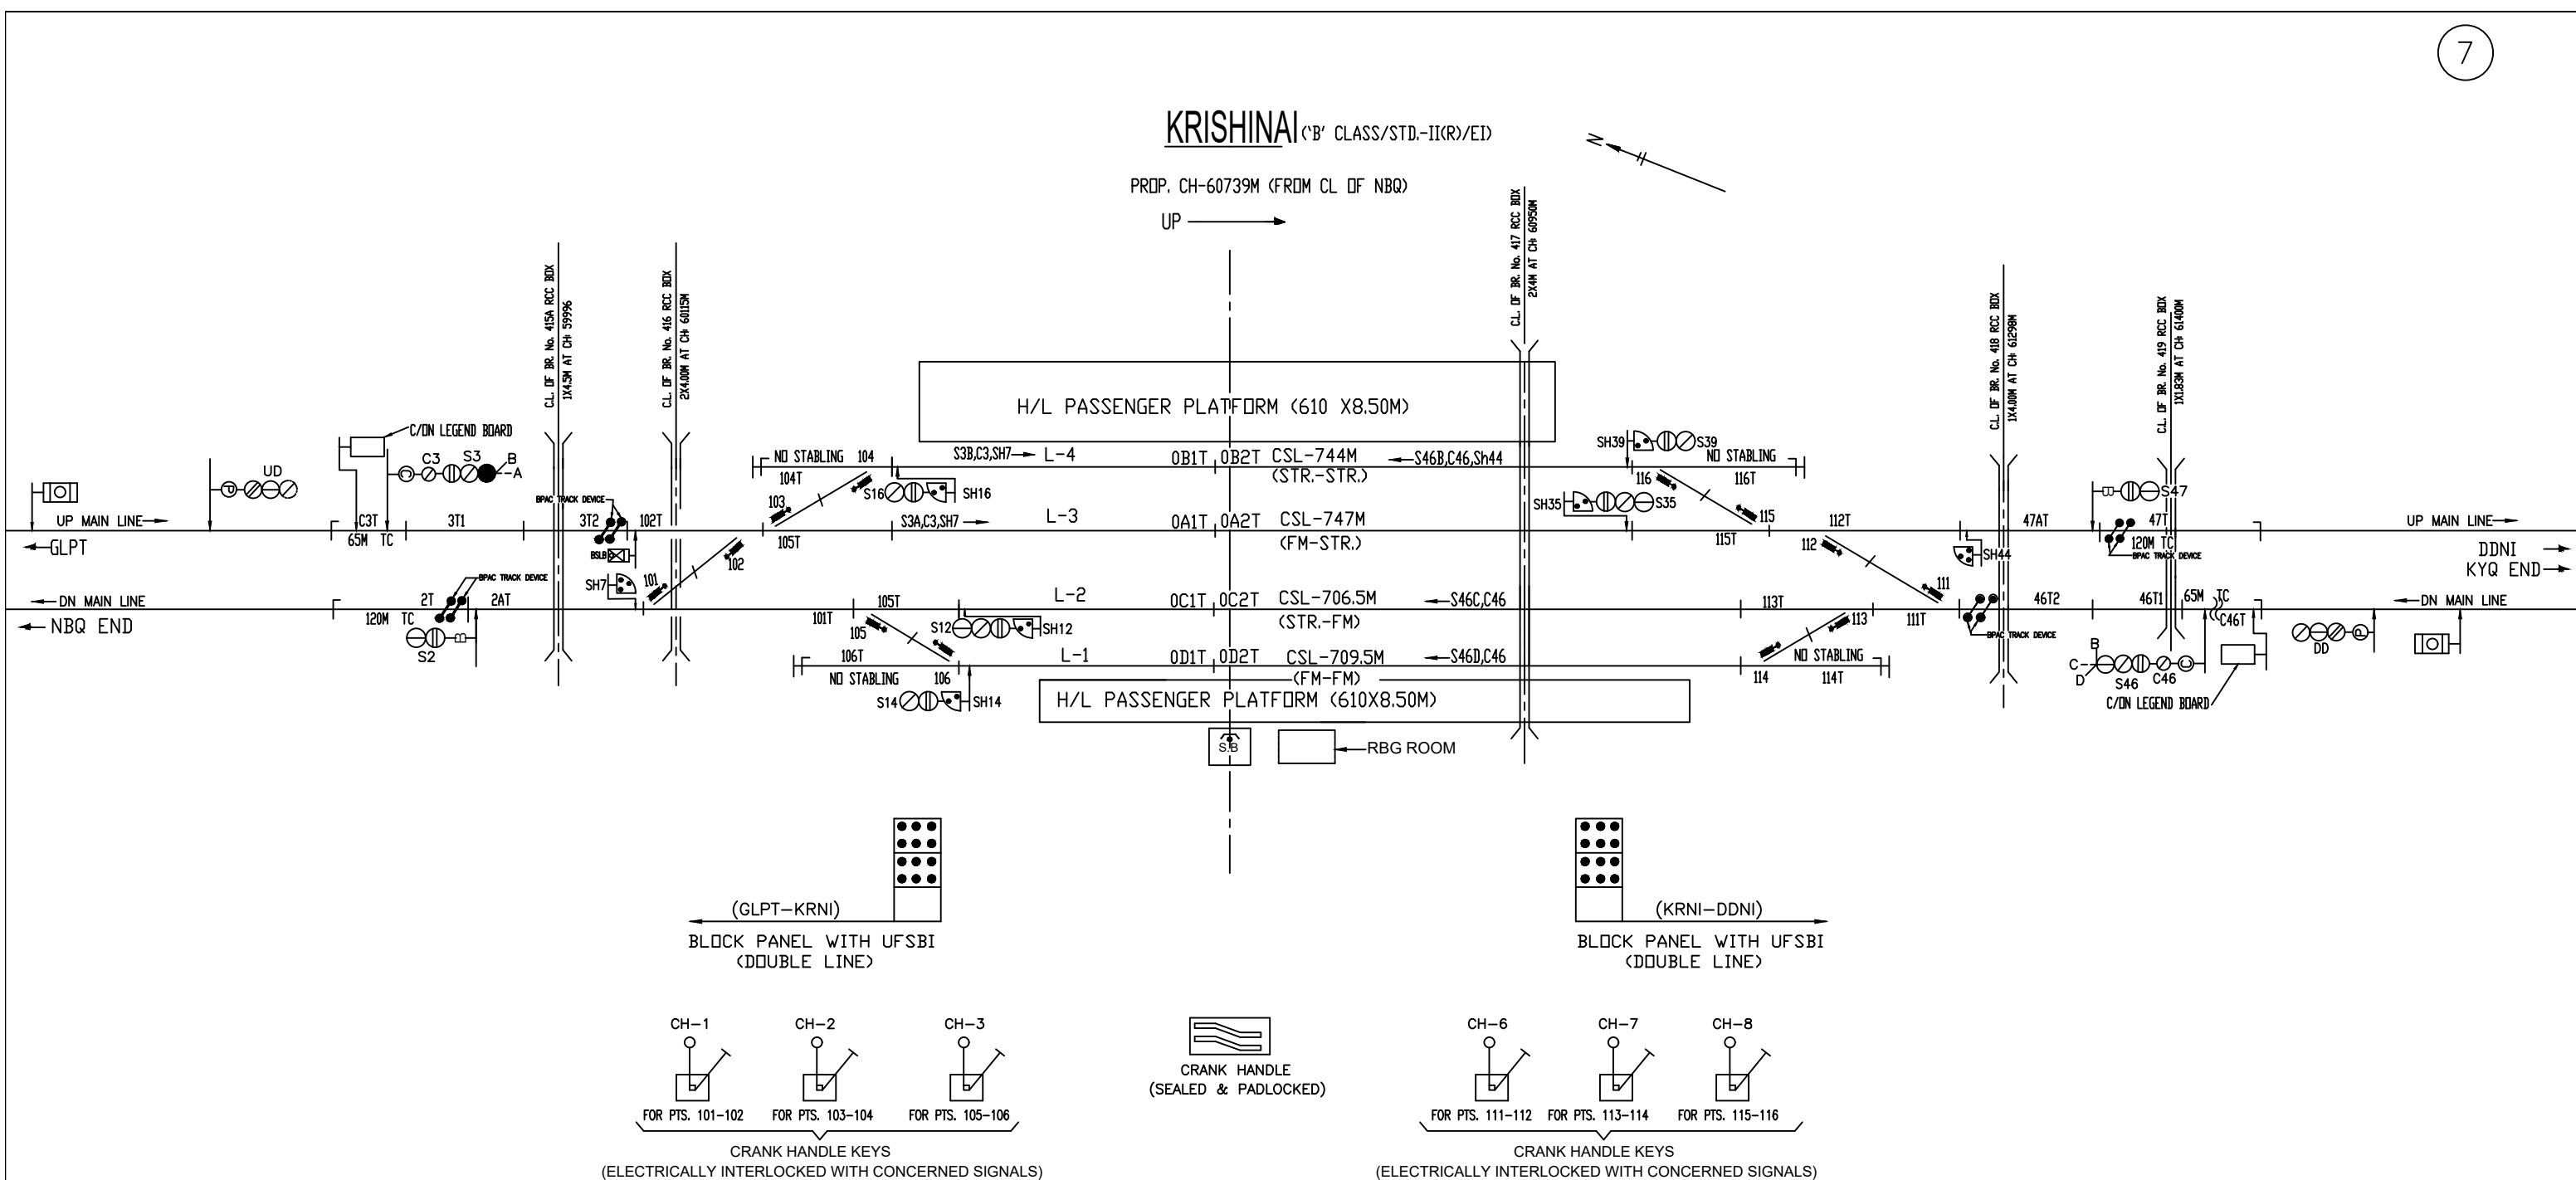



BASED ON SIP NO. SG (SI)3027/1,ALT.-B

DUDHNAI ('B' CLASS/STD.-II(R)/EI)
KM.-72.060 FROM NBQ STN, PROP.CH.71998M.


UP →

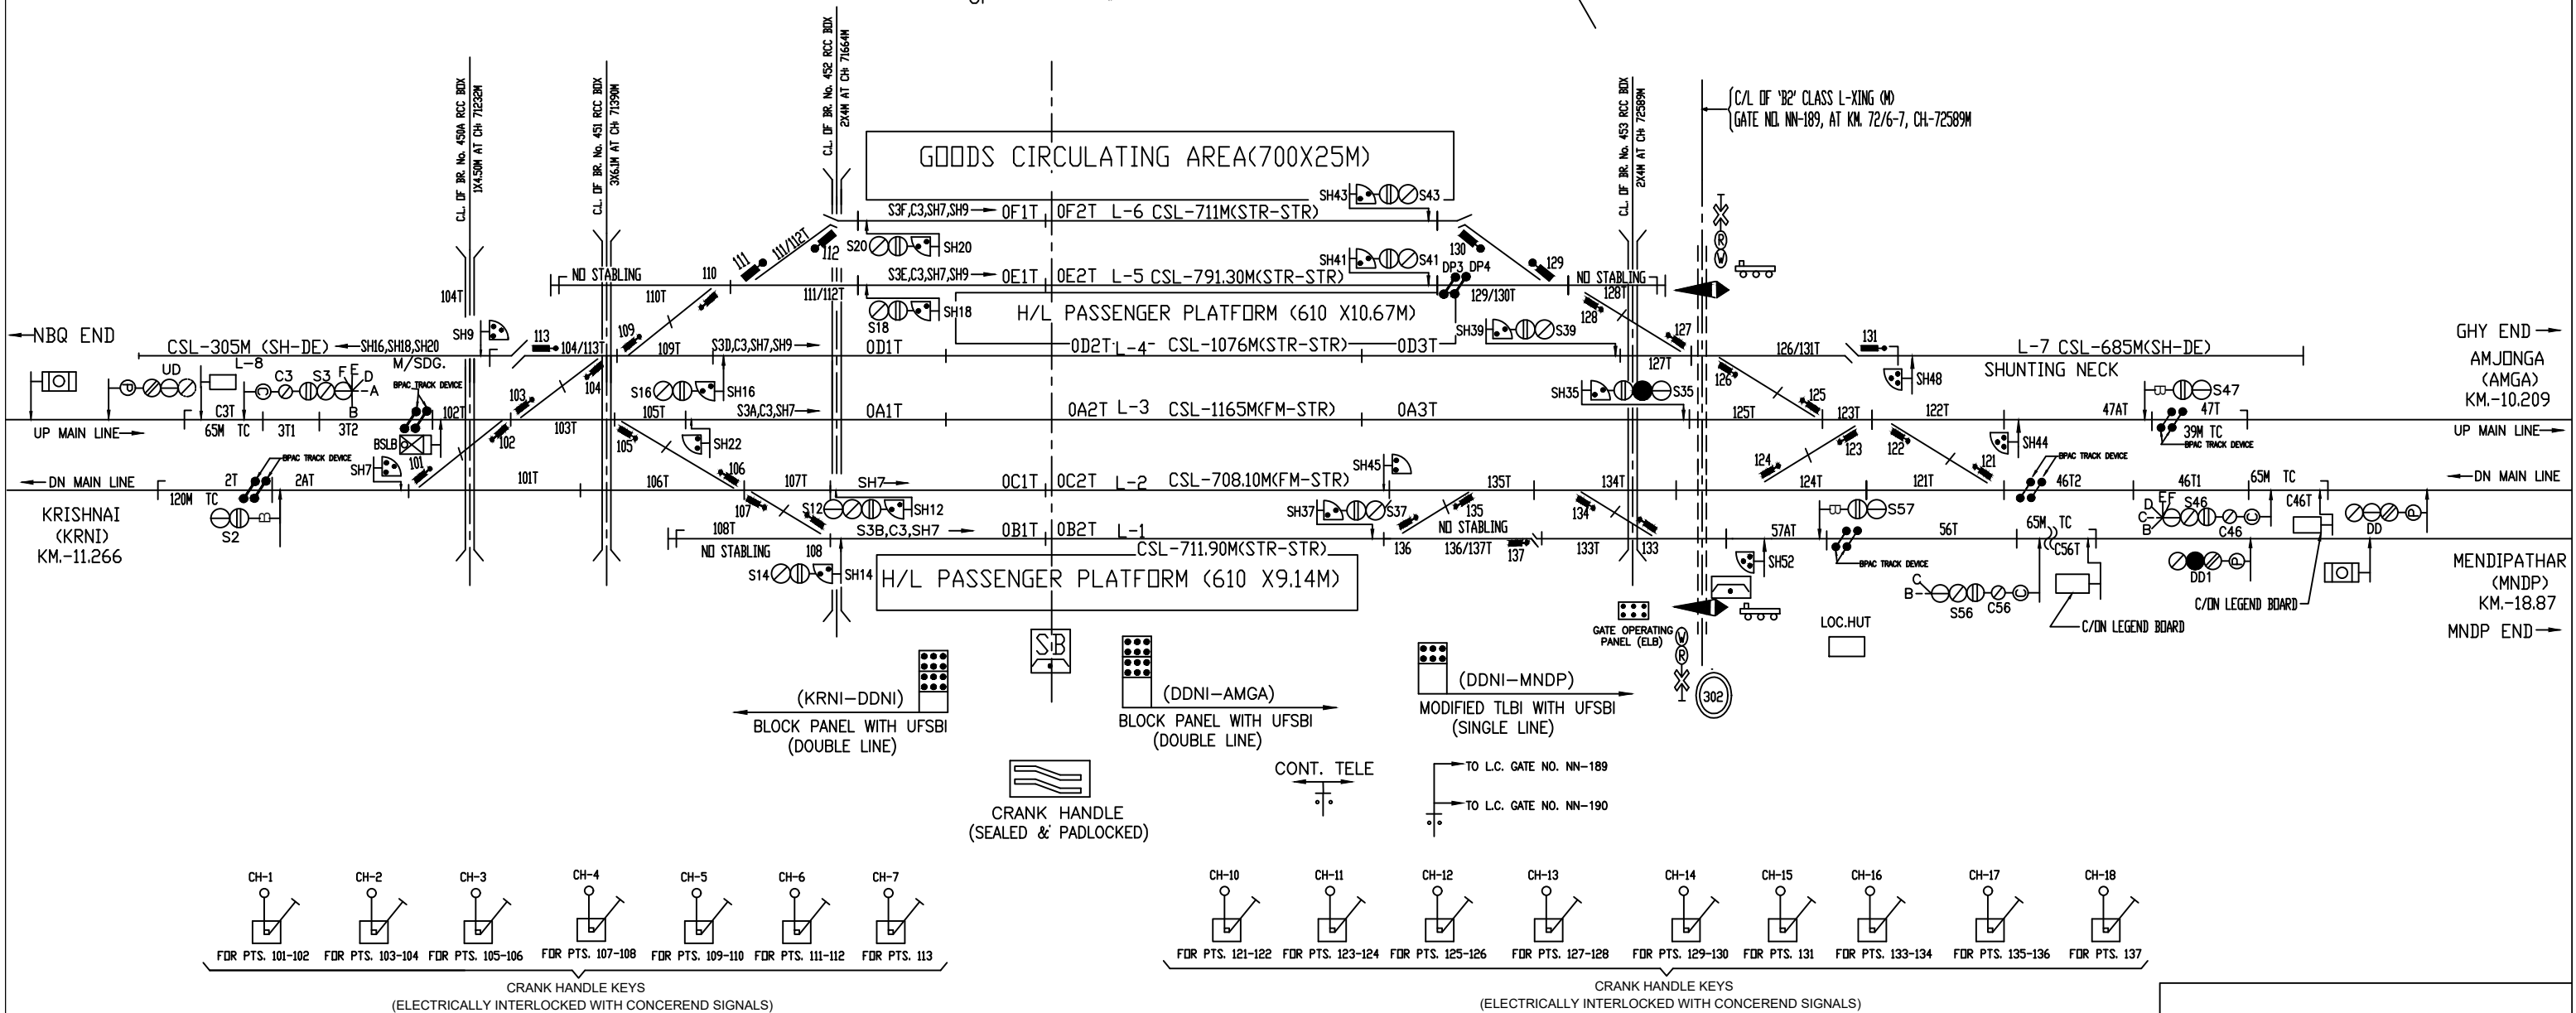


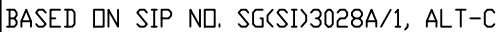

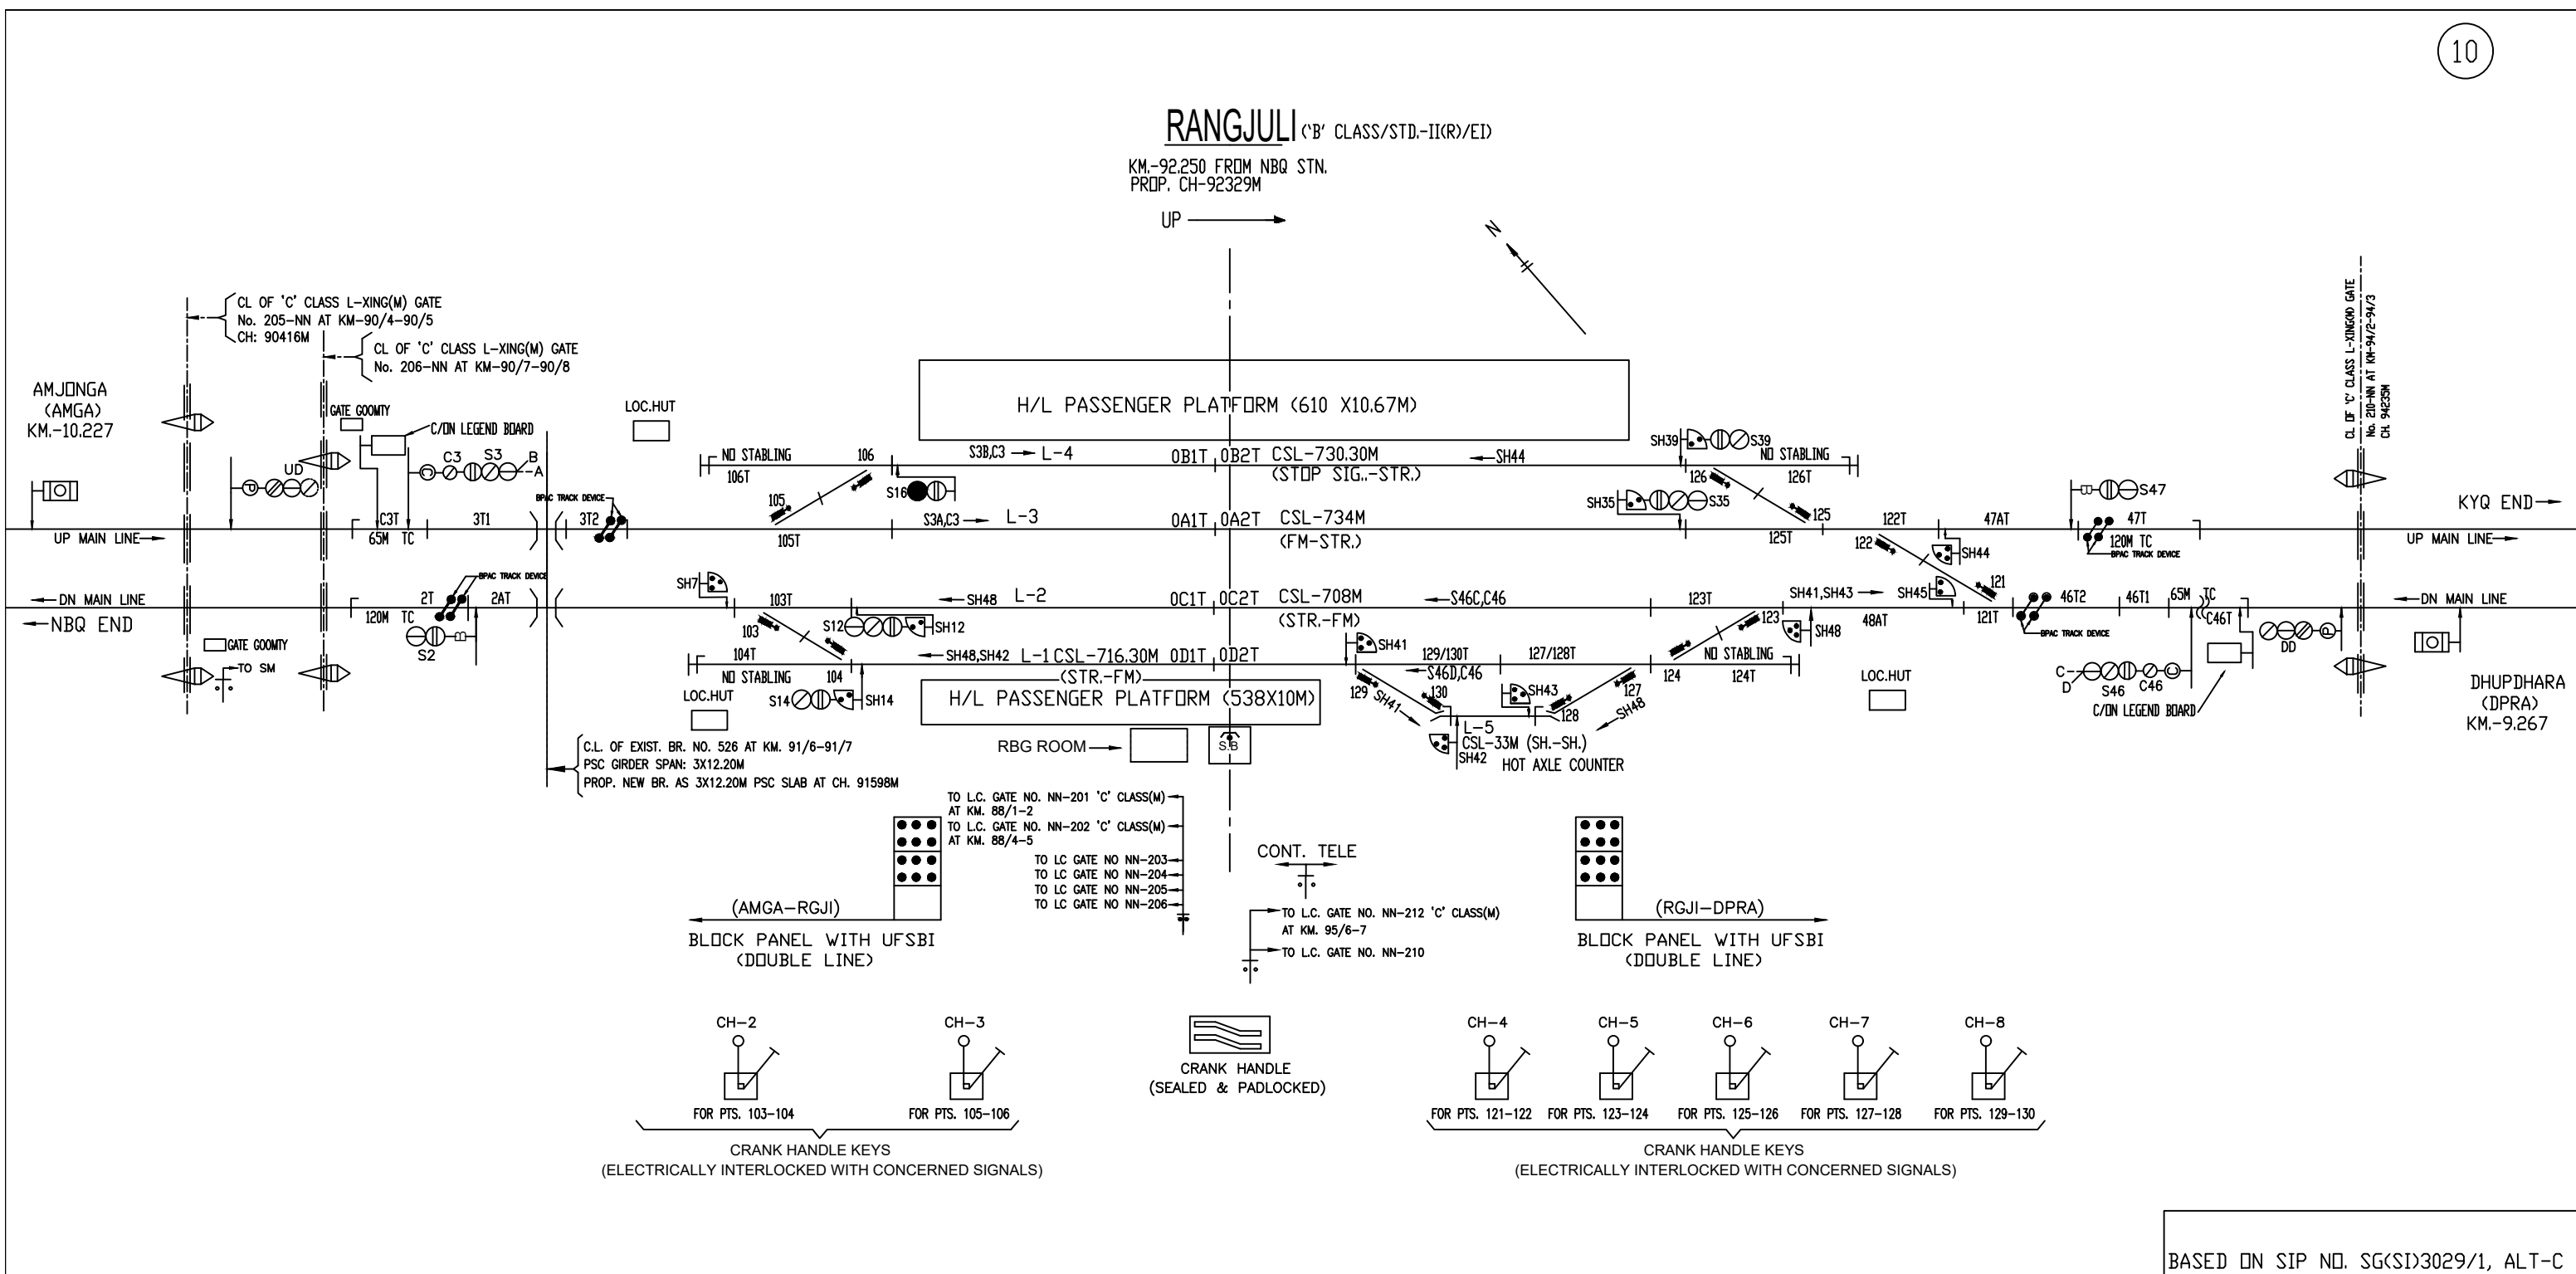


DHUPDHARA (B' CLASS/STD.-II(R)/EI) KM.-101.715 FROM NBQ STN, PRDP.CH.101596M.

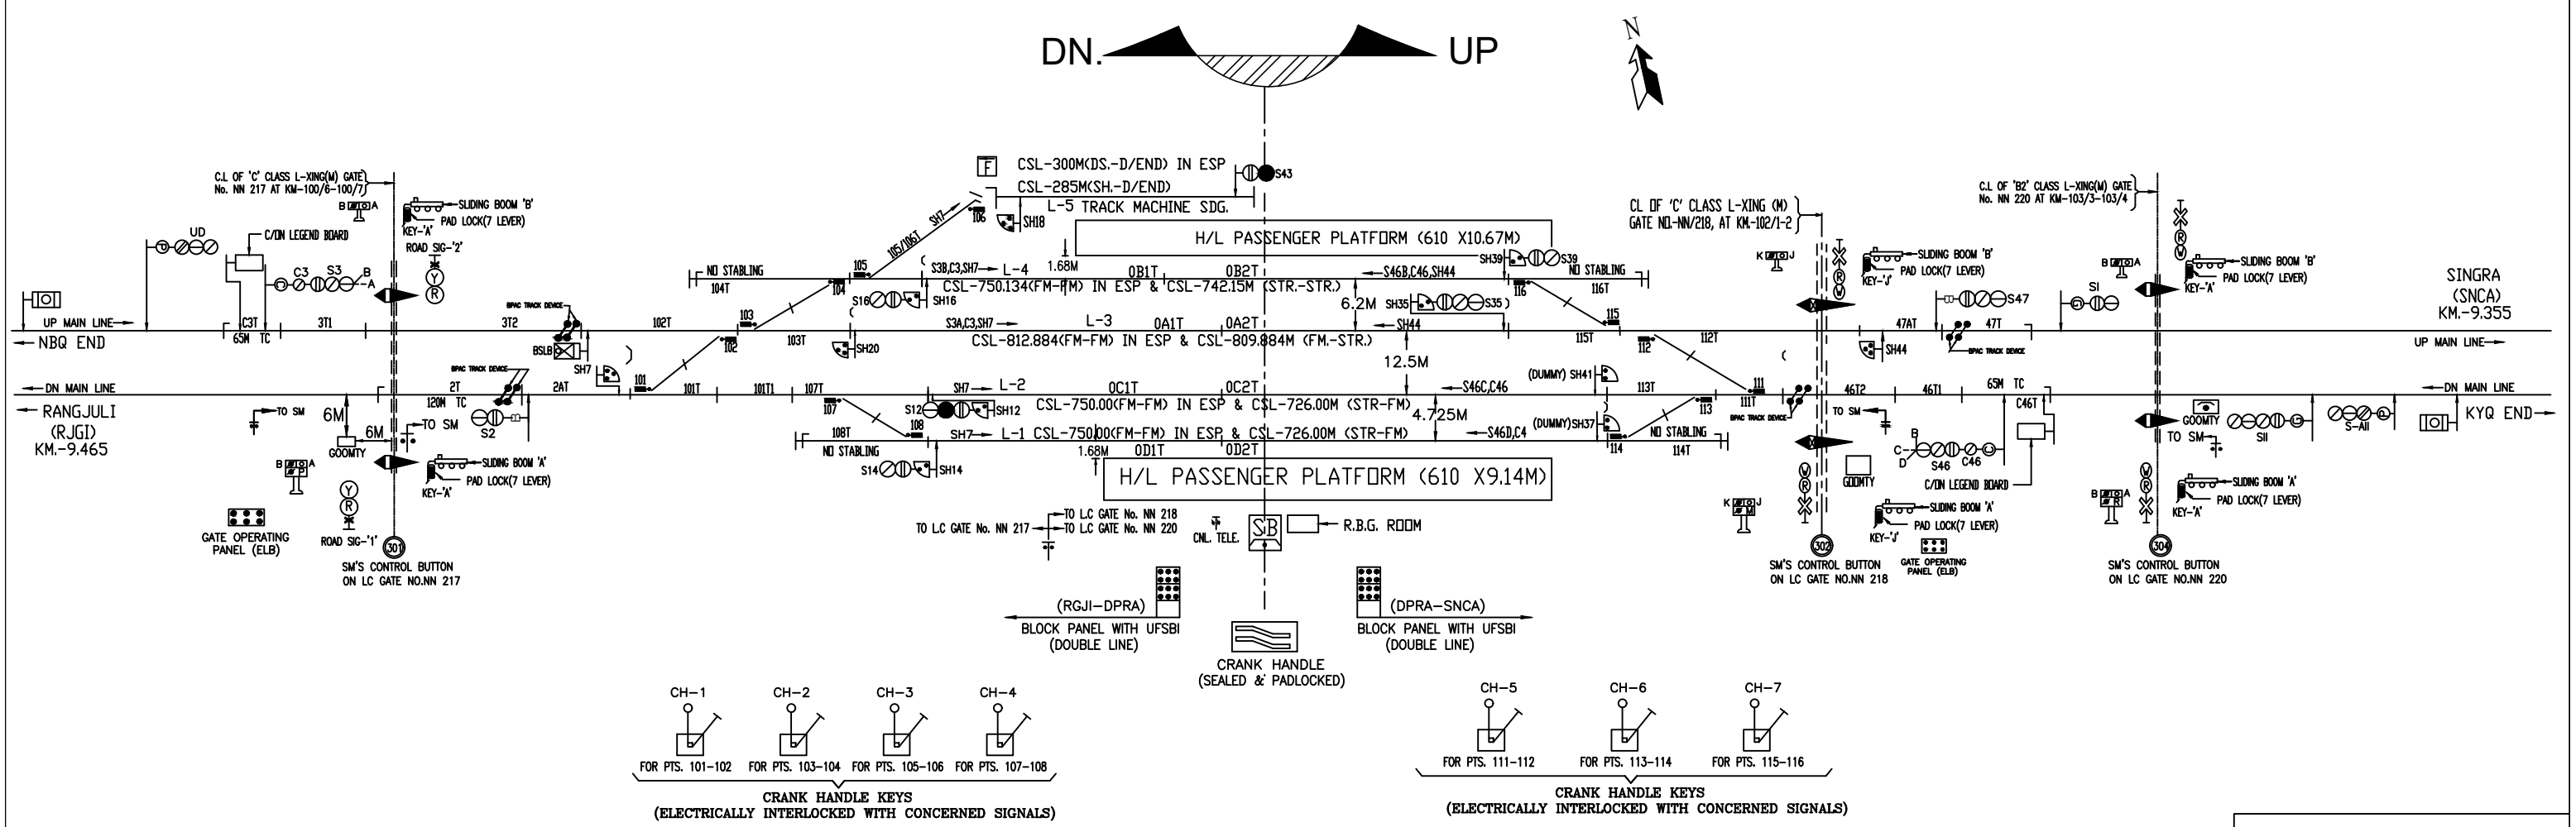

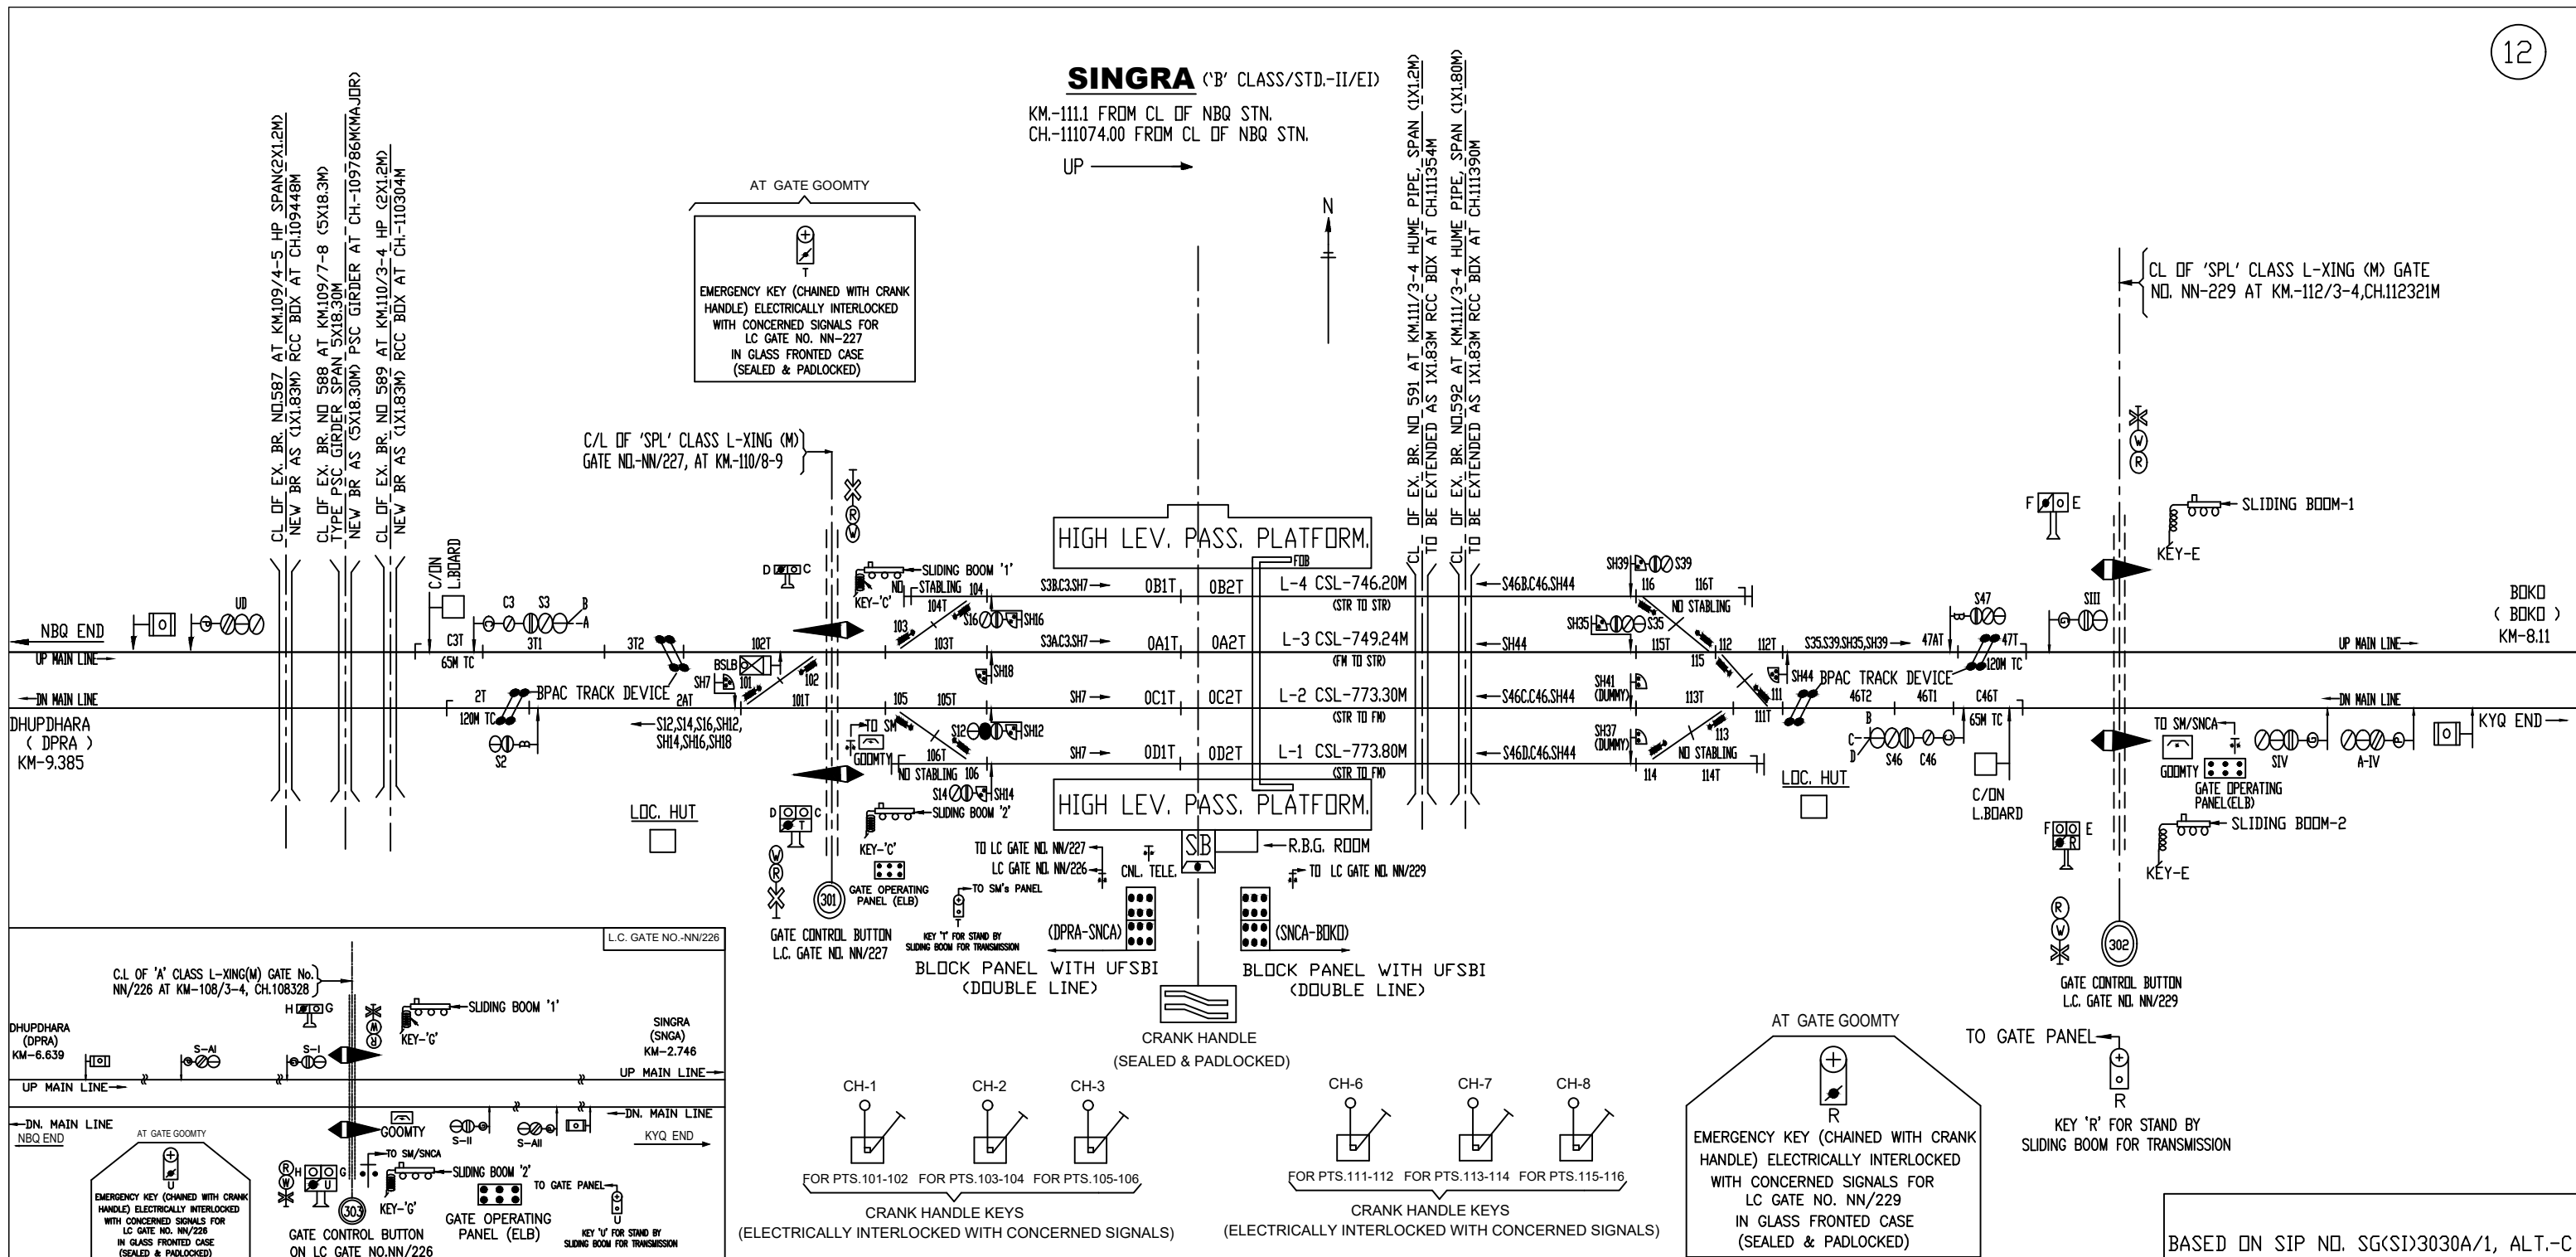

BOKO ('B' CLASS/STD.-II/EI)

KM.-119/210 FROM NBQ STN.
PROPOSED AT CH.119148M

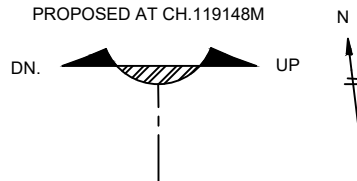


C.L OF BR NO.606 SPAN(3X12.20M)
PSC GIRDER AT KM.116/9-117/0.
NEW BRIDGE AS (3X12.20M) PSC SLAB
AT CH:116929M(MAJOR)

C.L OF 'SPL' CLASS L-XING(M) GATE
No. NN 232 AT KM-117/5-117/6
TVU 83810 (DEC.2018) AT CH.117491M,


C.L OF EXISTING BR NO.617 SPAN(1X18.30M)
PSC GIRDER AT KM.121/6-121/7
NEW BRIDGE AS (1X18.30M)
PSC GIRDER AT CH:121607M(MAJOR)


C.L OF BR NO.611 SPAN(3X12.20M)
PSC GIRDER AT KM.119/9-120/0
NEW BRIDGE AS (3X12.20M)
PSC GIRDER AT CH:119891M BOKO-1 RIVER


C.L OF 'SPL' CLASS L-XING(M) GATE
No. NN-235 AT KM-120/7-8
AT CH.120687M,TVU-30262

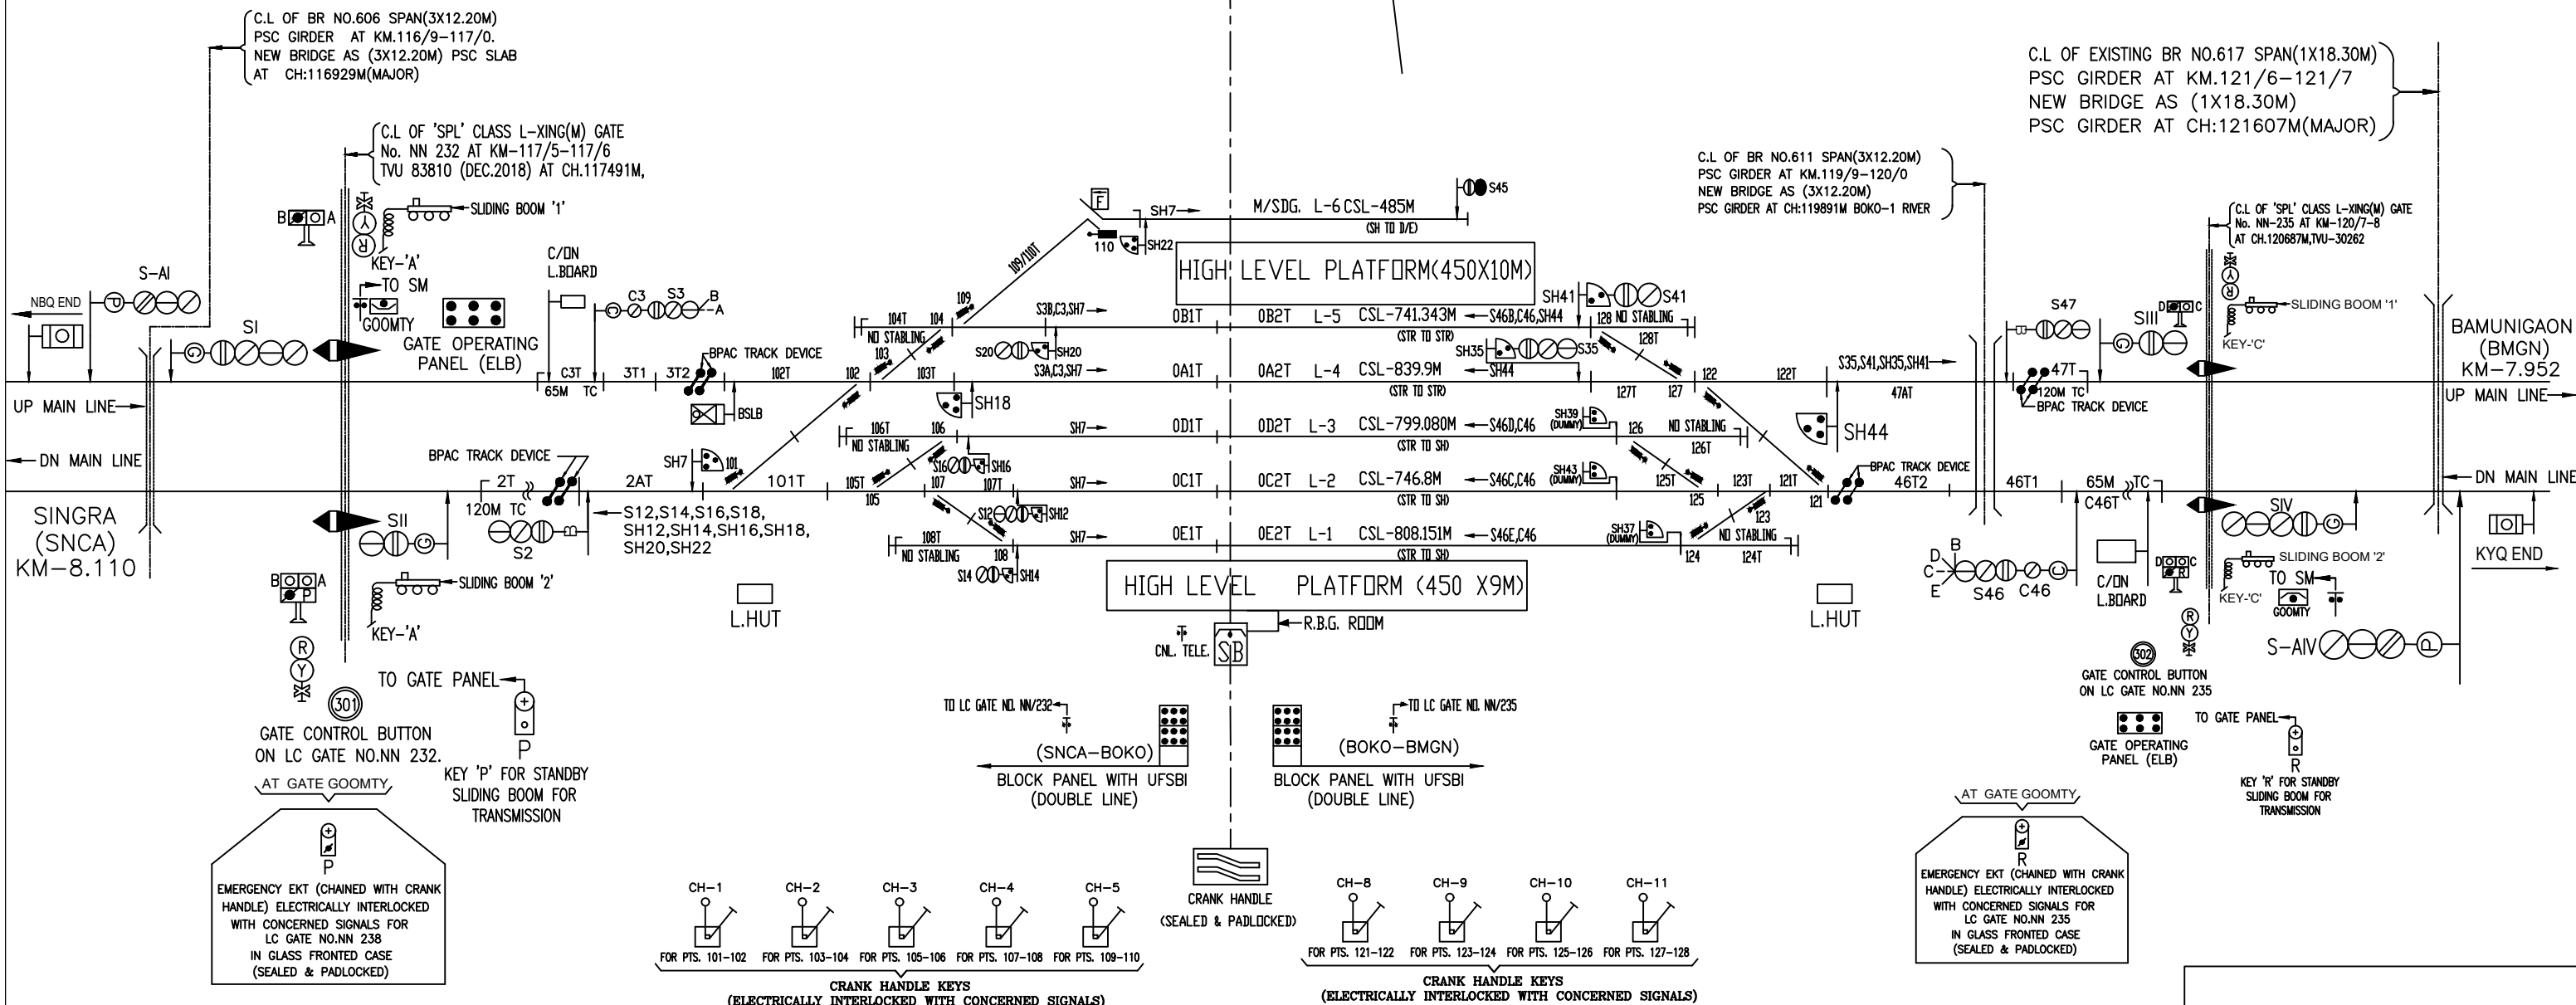


BASED ON SIP NO. SG(SI)3031/1, ALT.-B

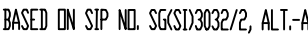

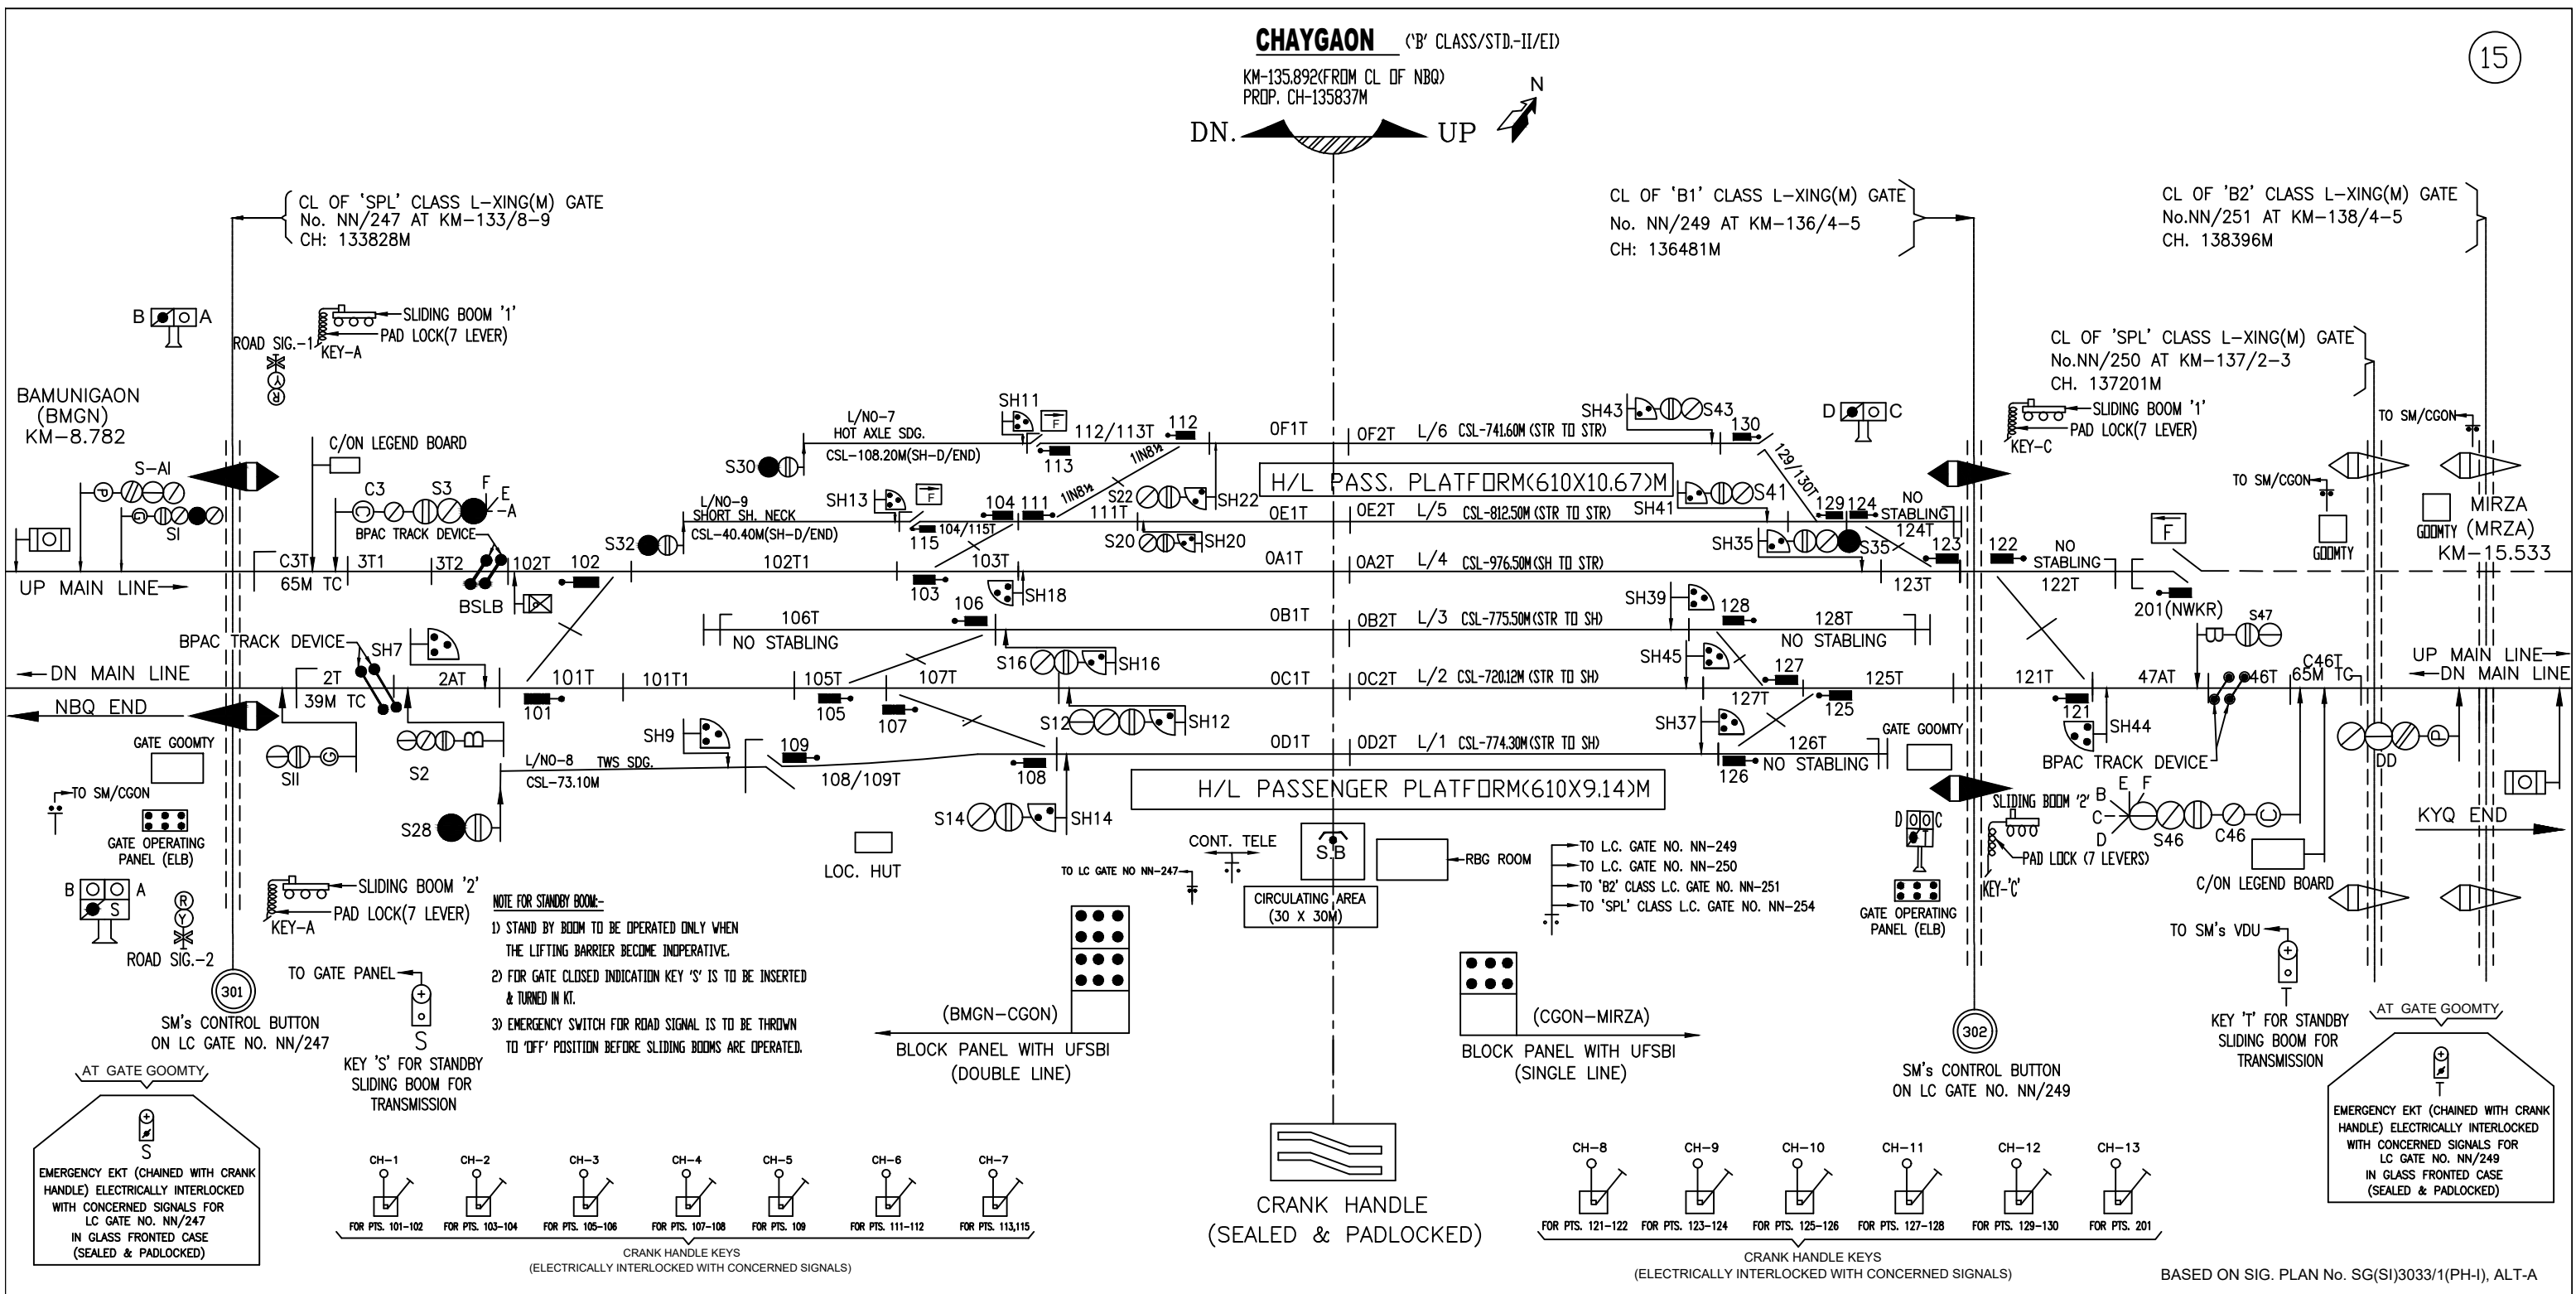

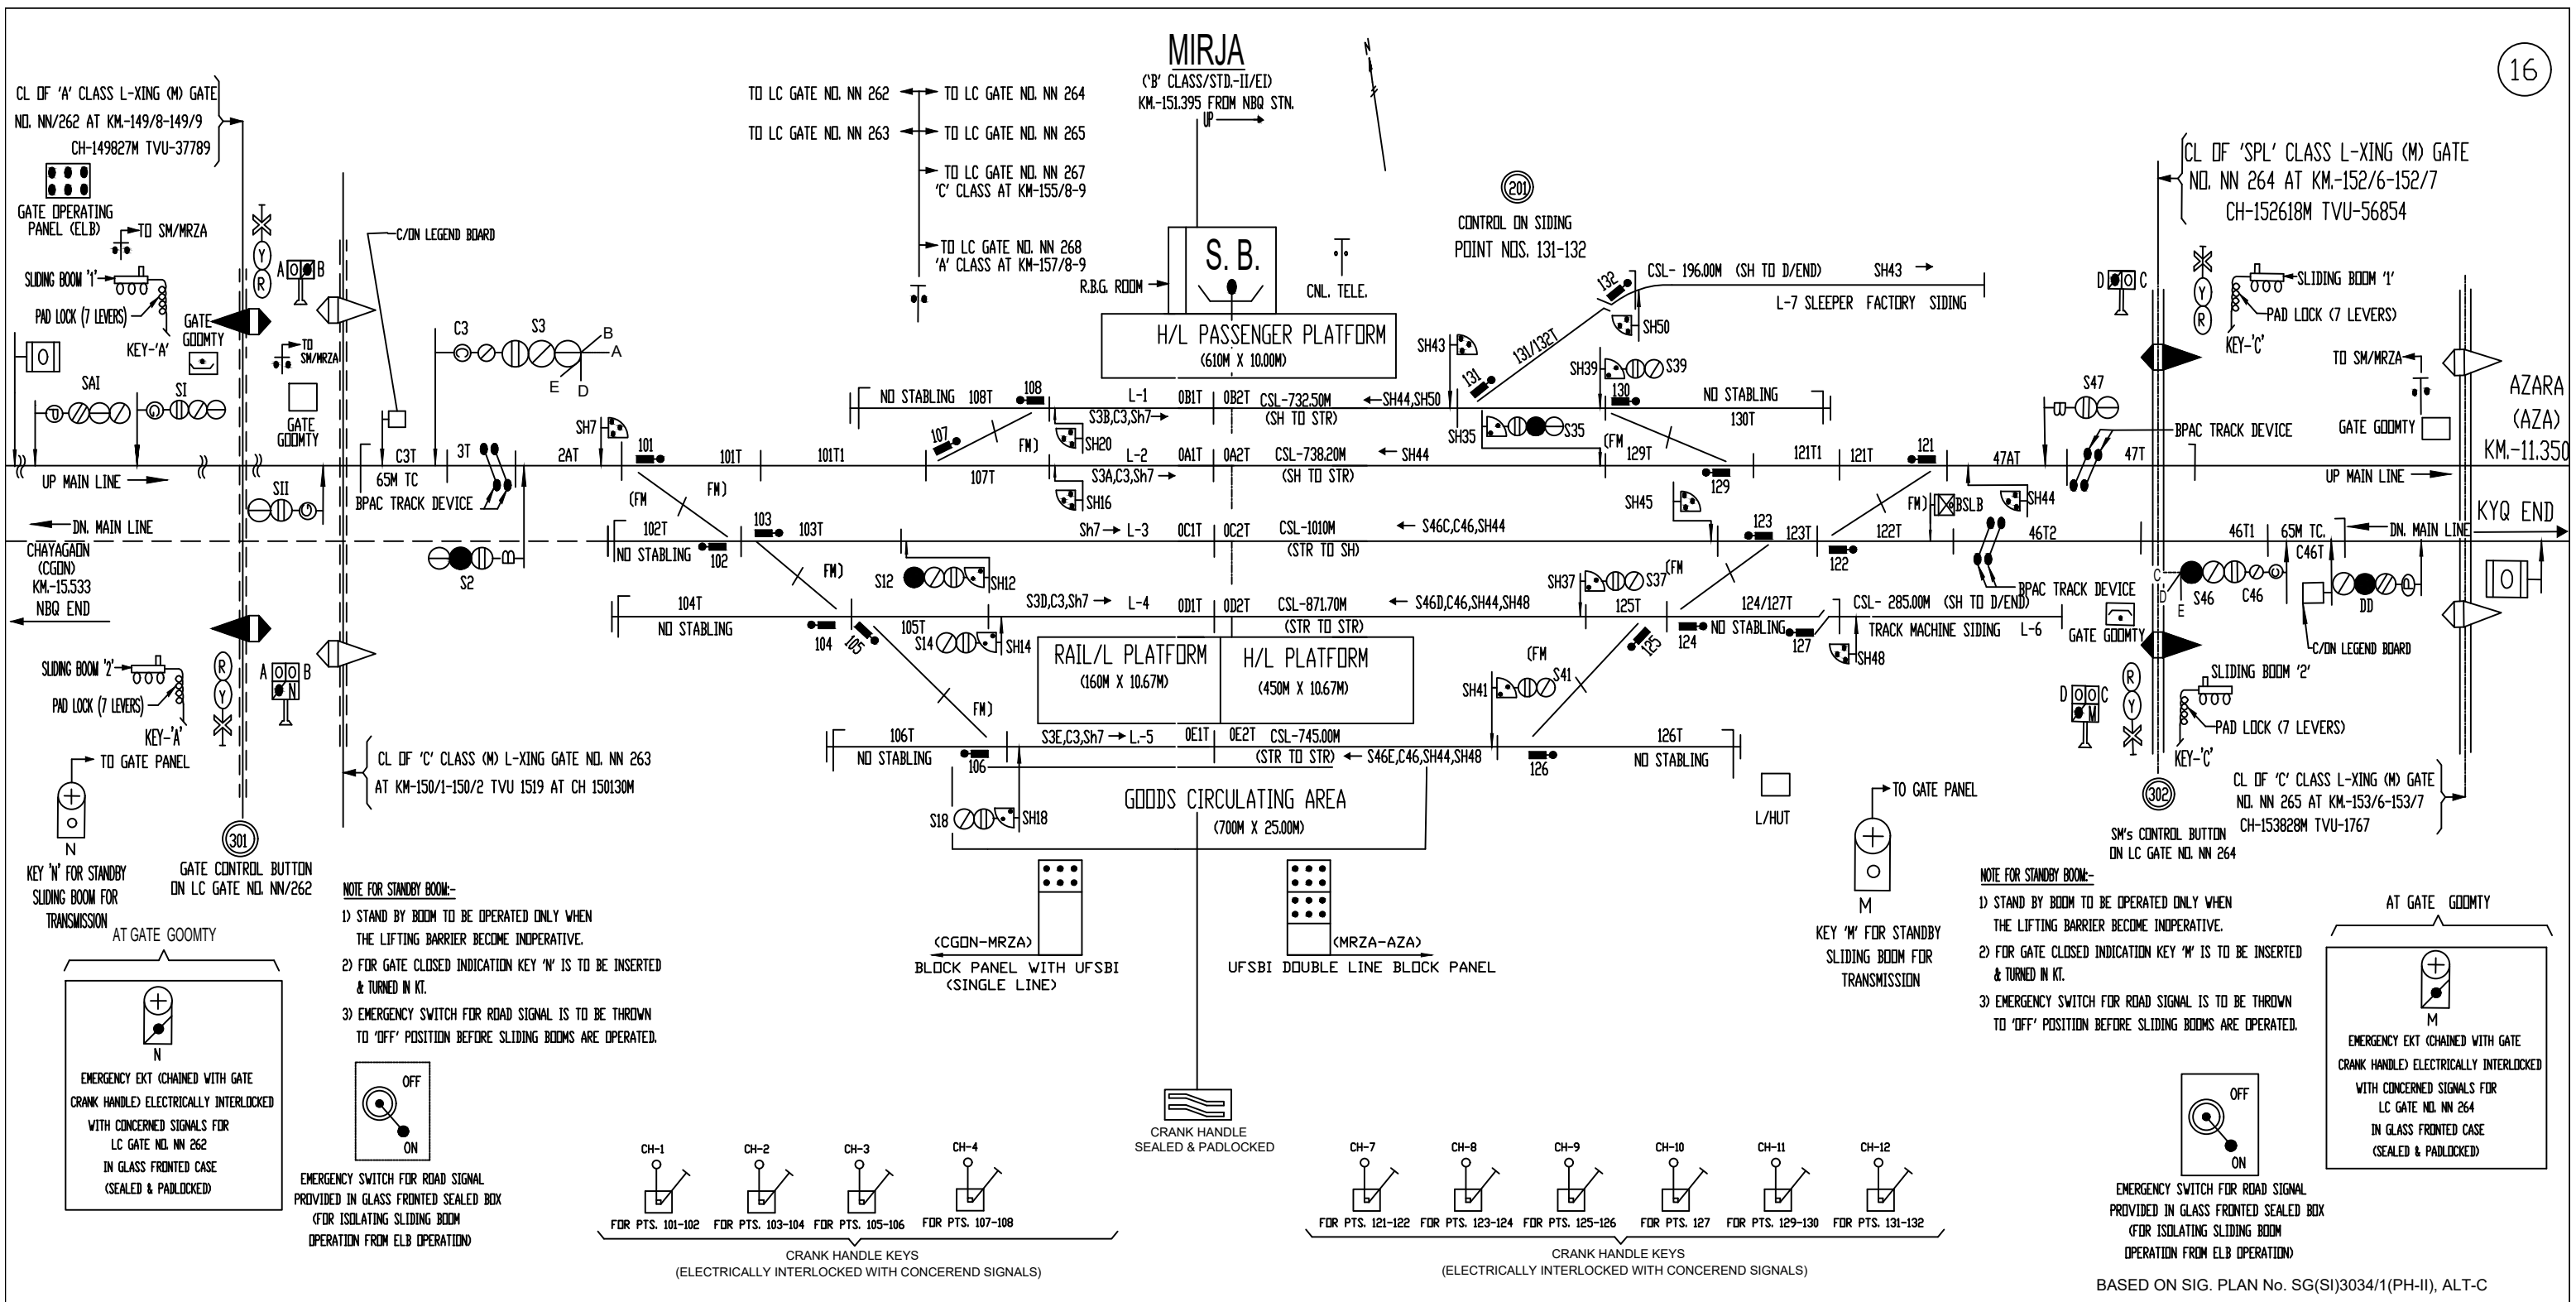

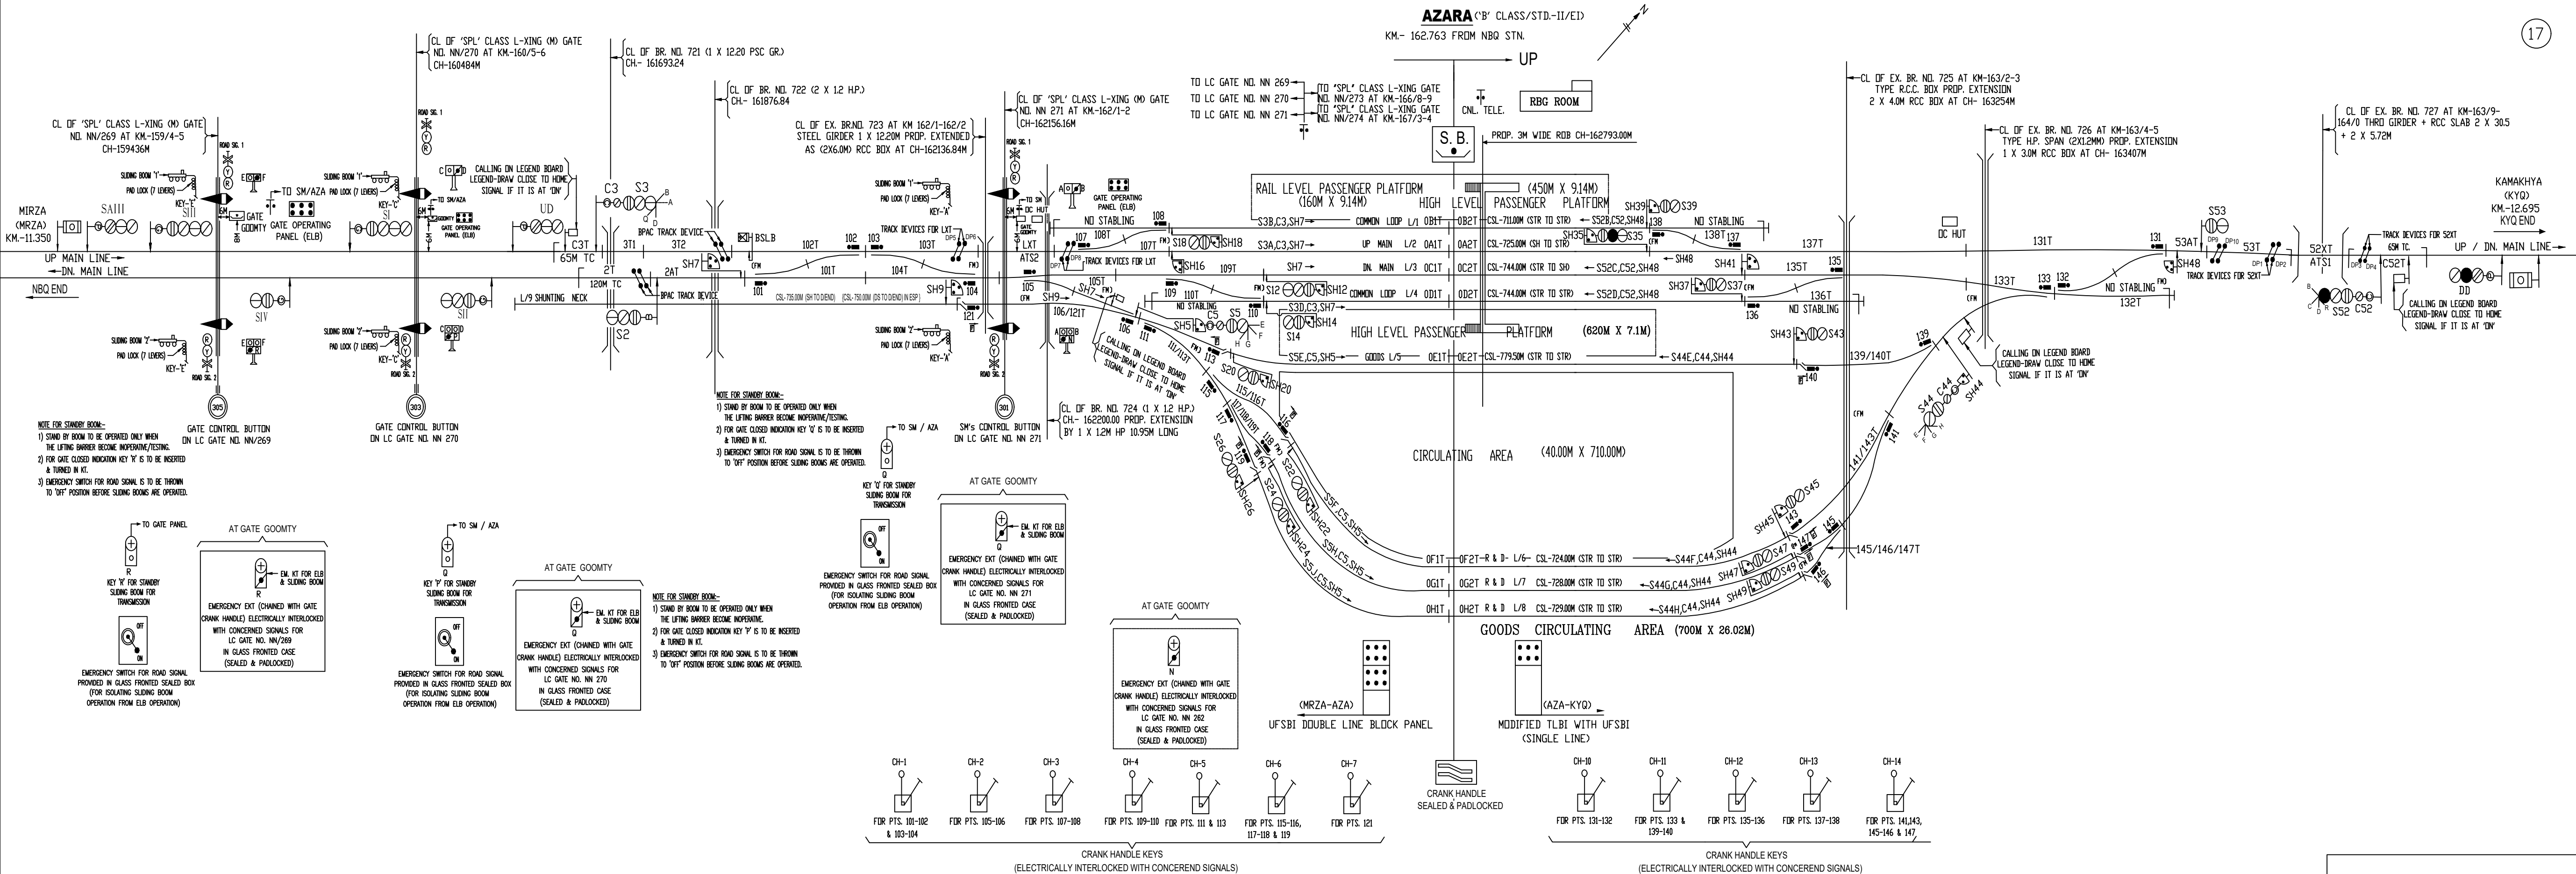

BASED ON SIP NO. SG(SI)3035/2(PH-II), ALT-D