


MANDARDISA JN. ('B' CLASS/STD.II(R)/EI)



CH.-8717.0 FROM PKB (KM.-10/041 FROM LMG)

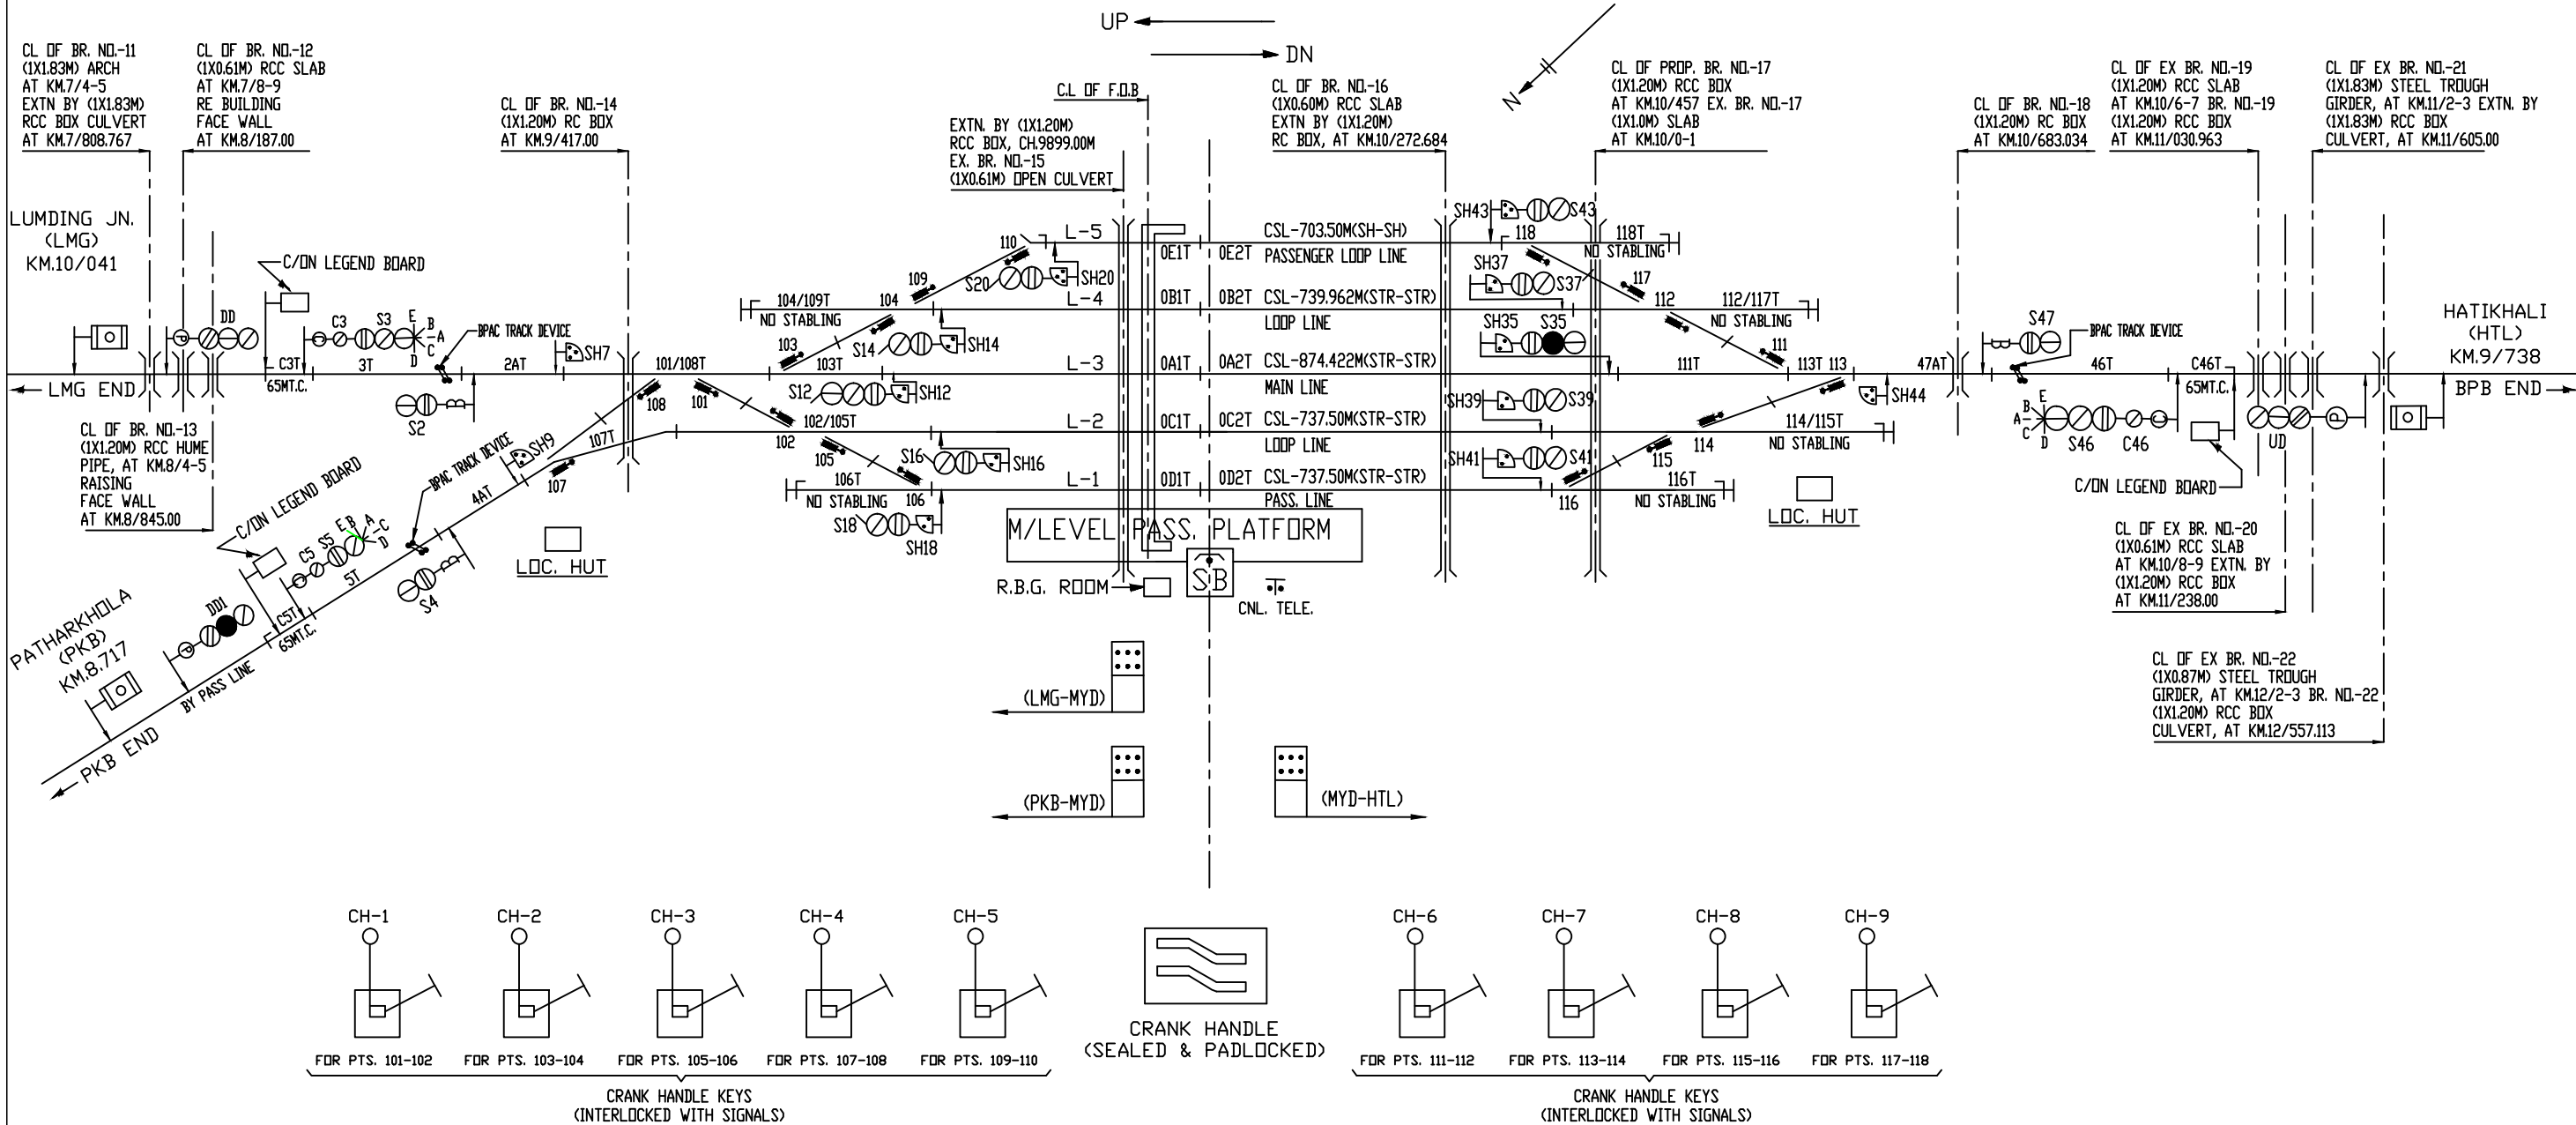

BASED ON SIG. PLAN No. SG(SI)4073, ALT.-M





HATIKHALI ('B' CLASS/STD.II(R)/PI) (KM.-19/405 FROM LMG)


UP ←
→ DN
N ↗

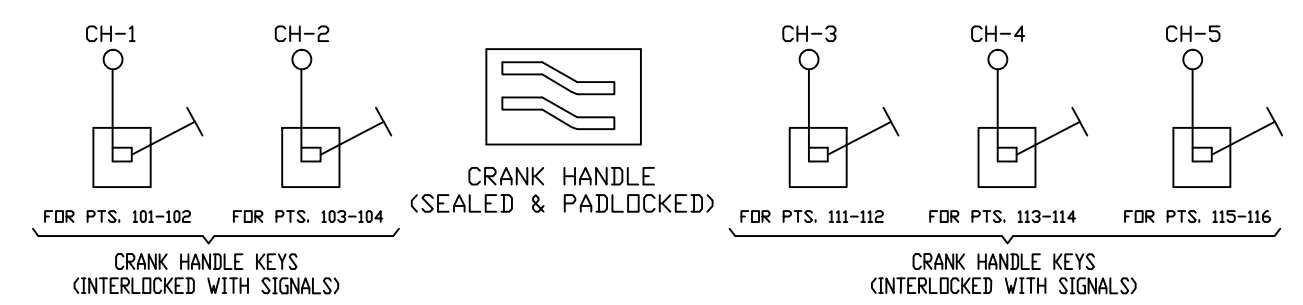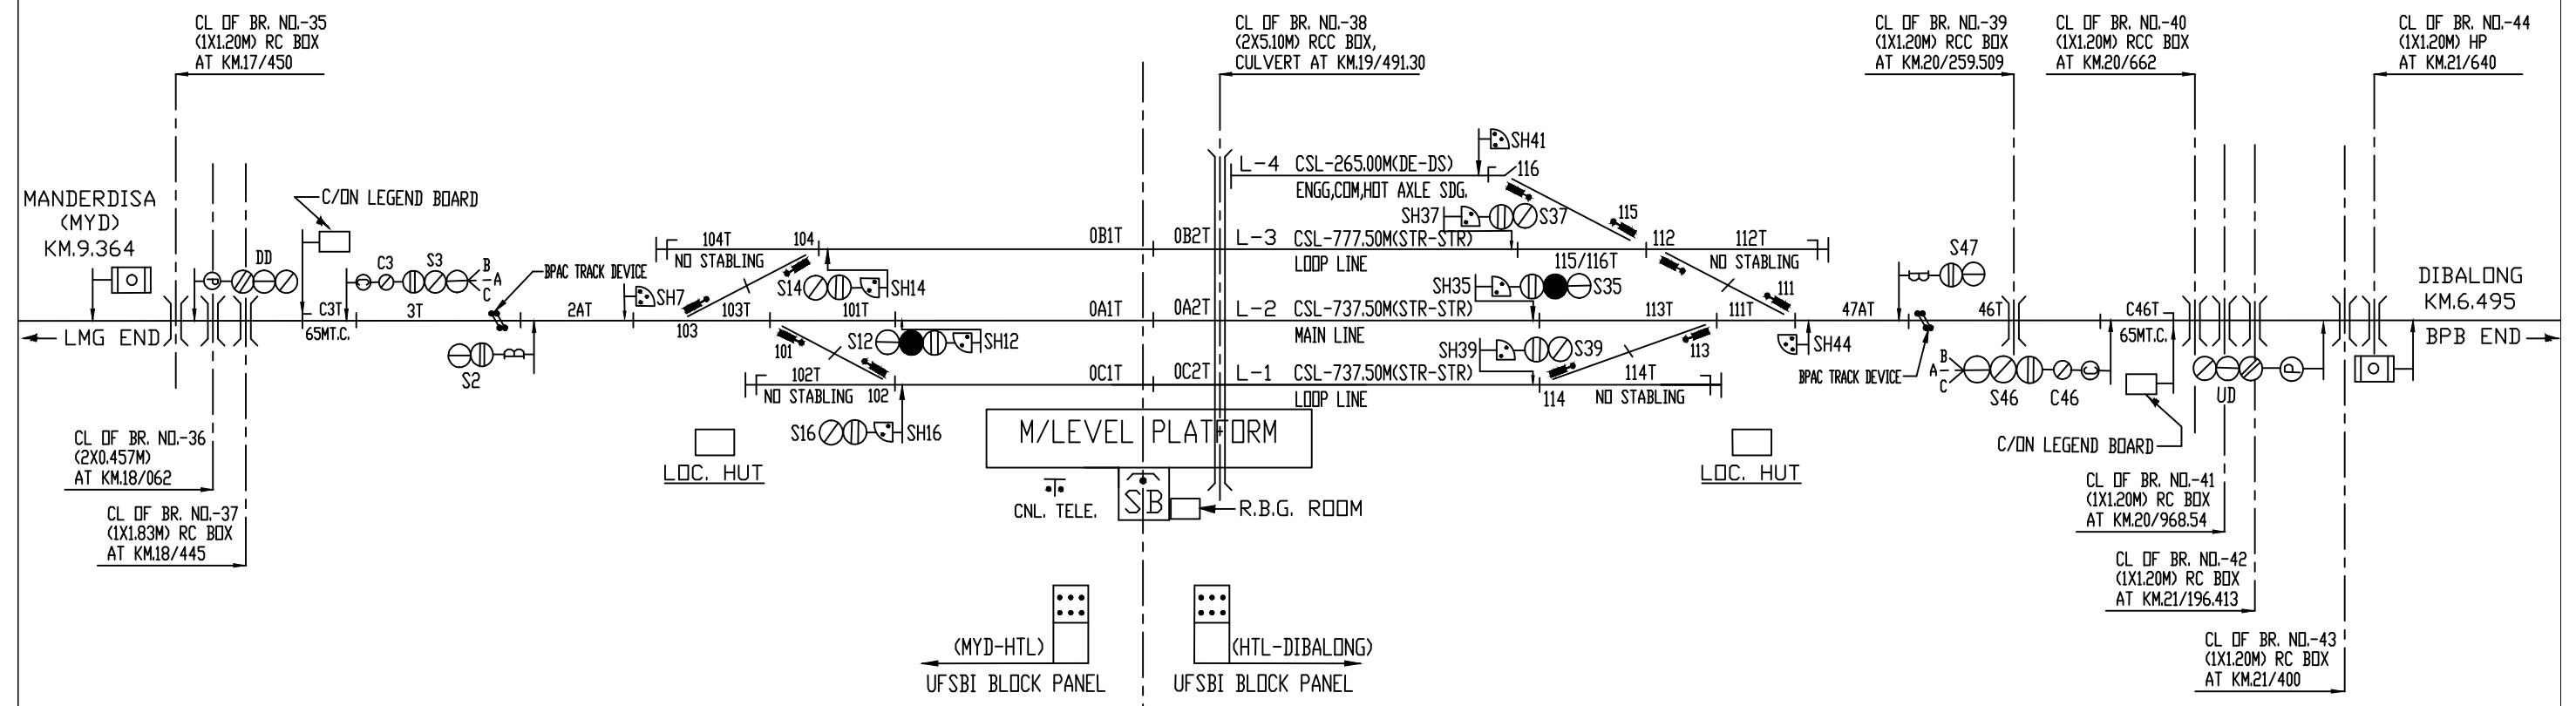



DIBOLONG ('B' CLASS/STD.II(R)/PI)

(KM.-25.900 FROM CL OF LMG STN.)

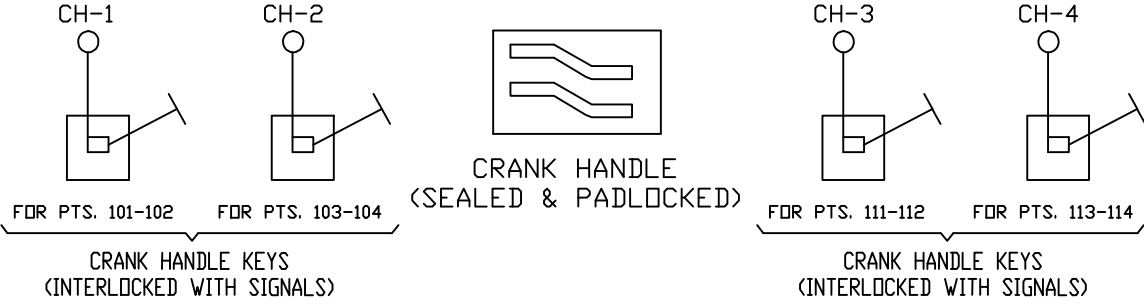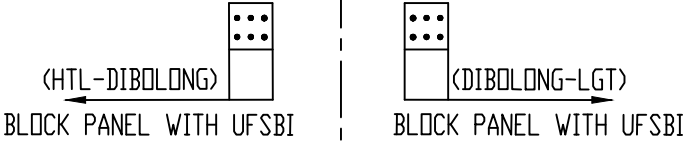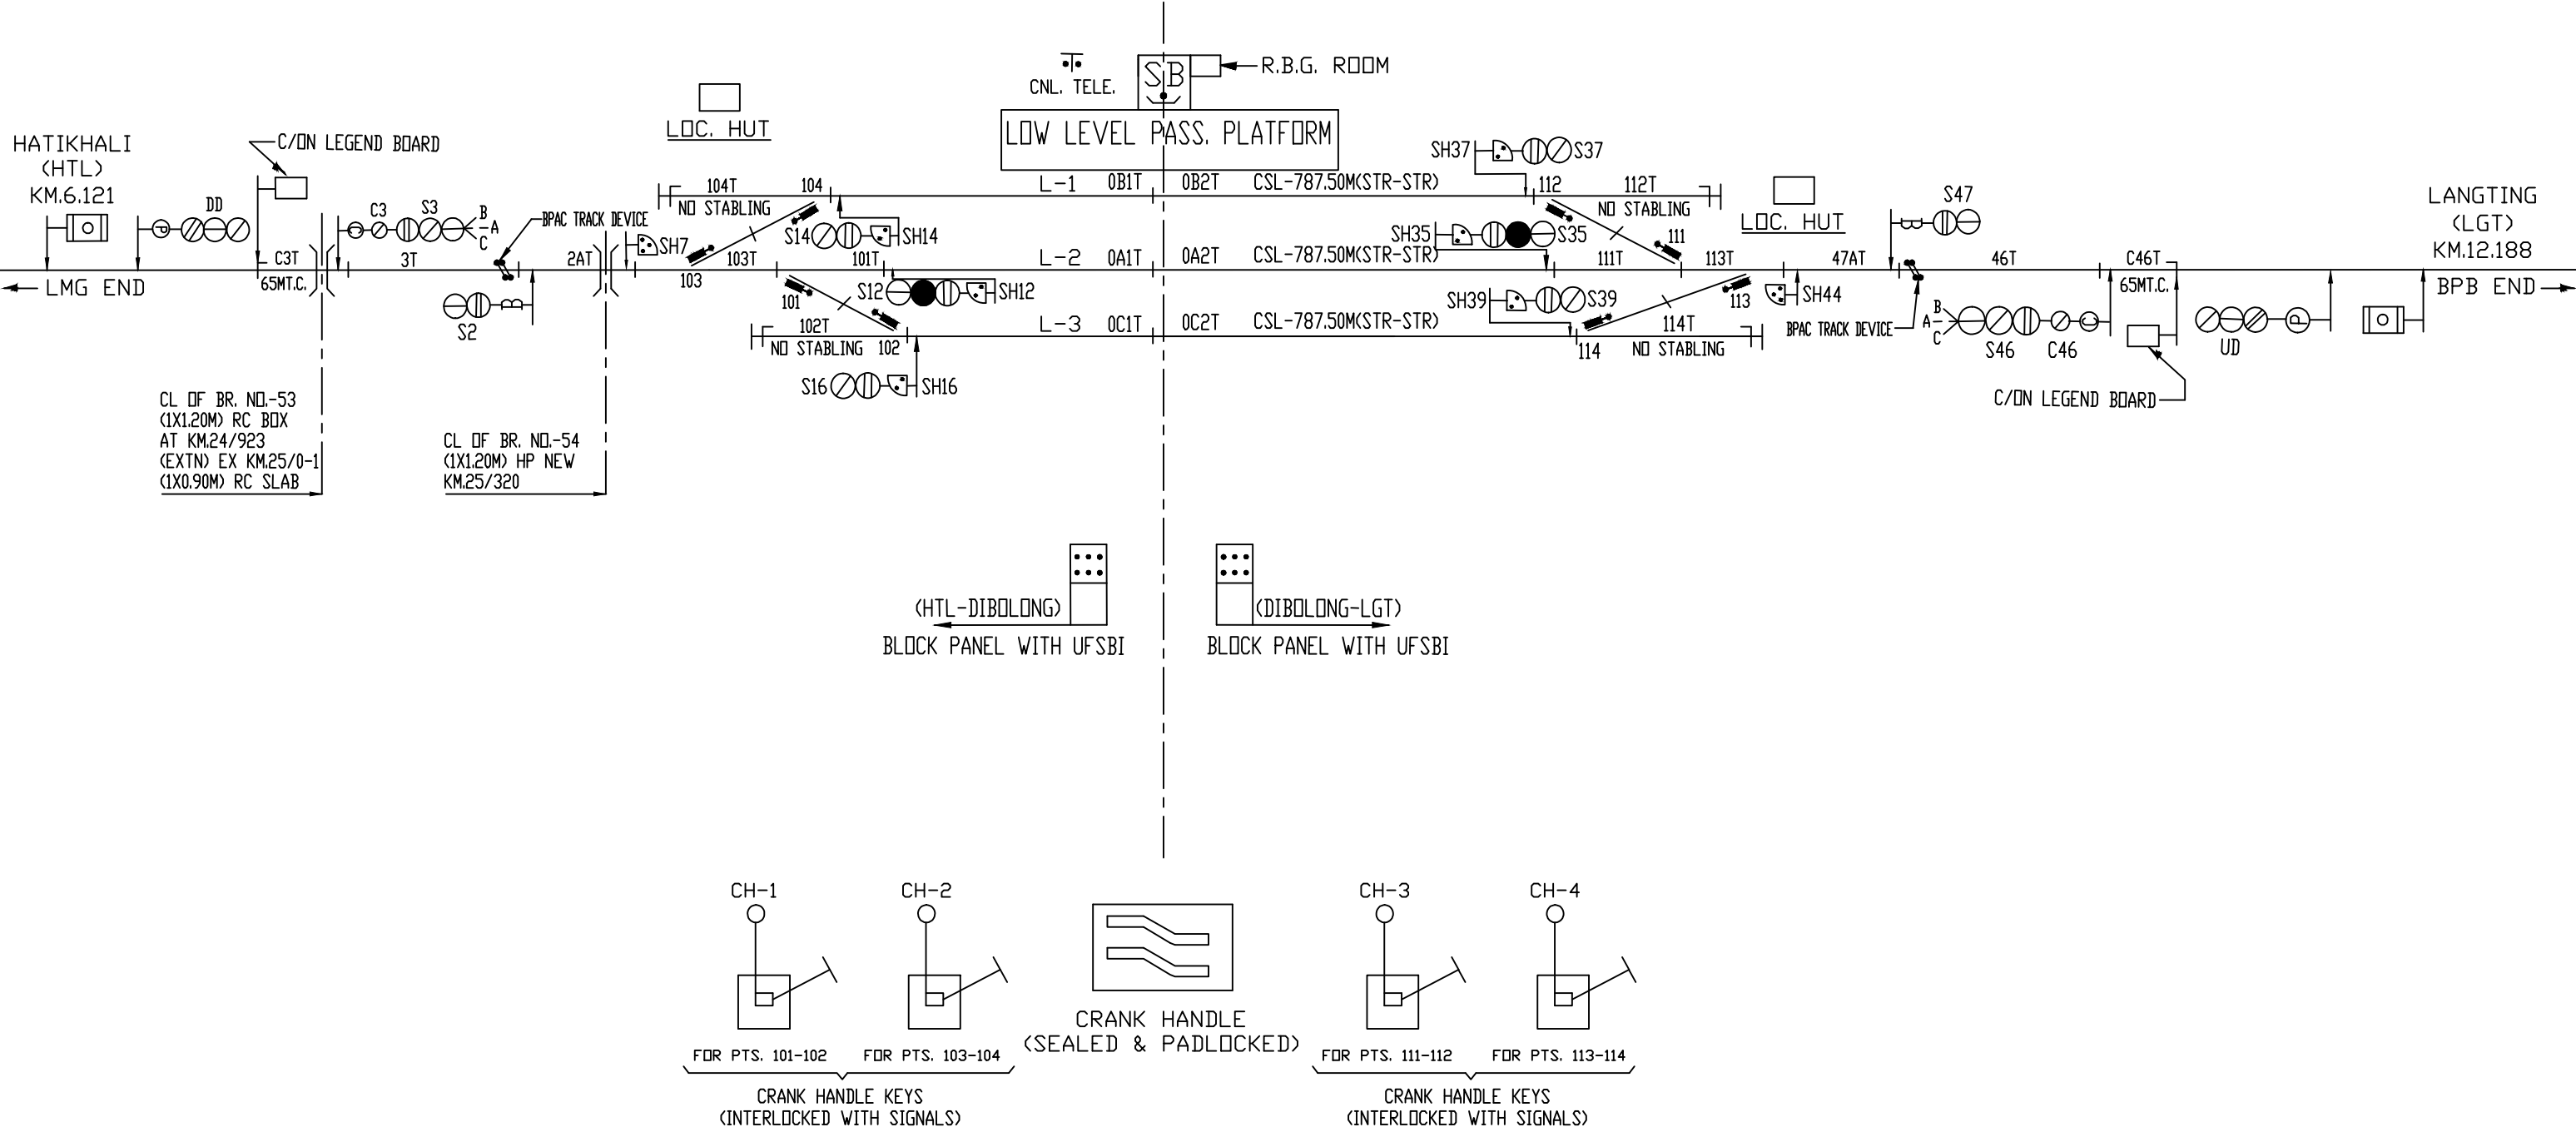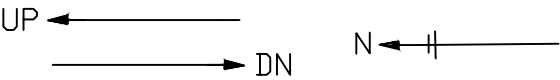


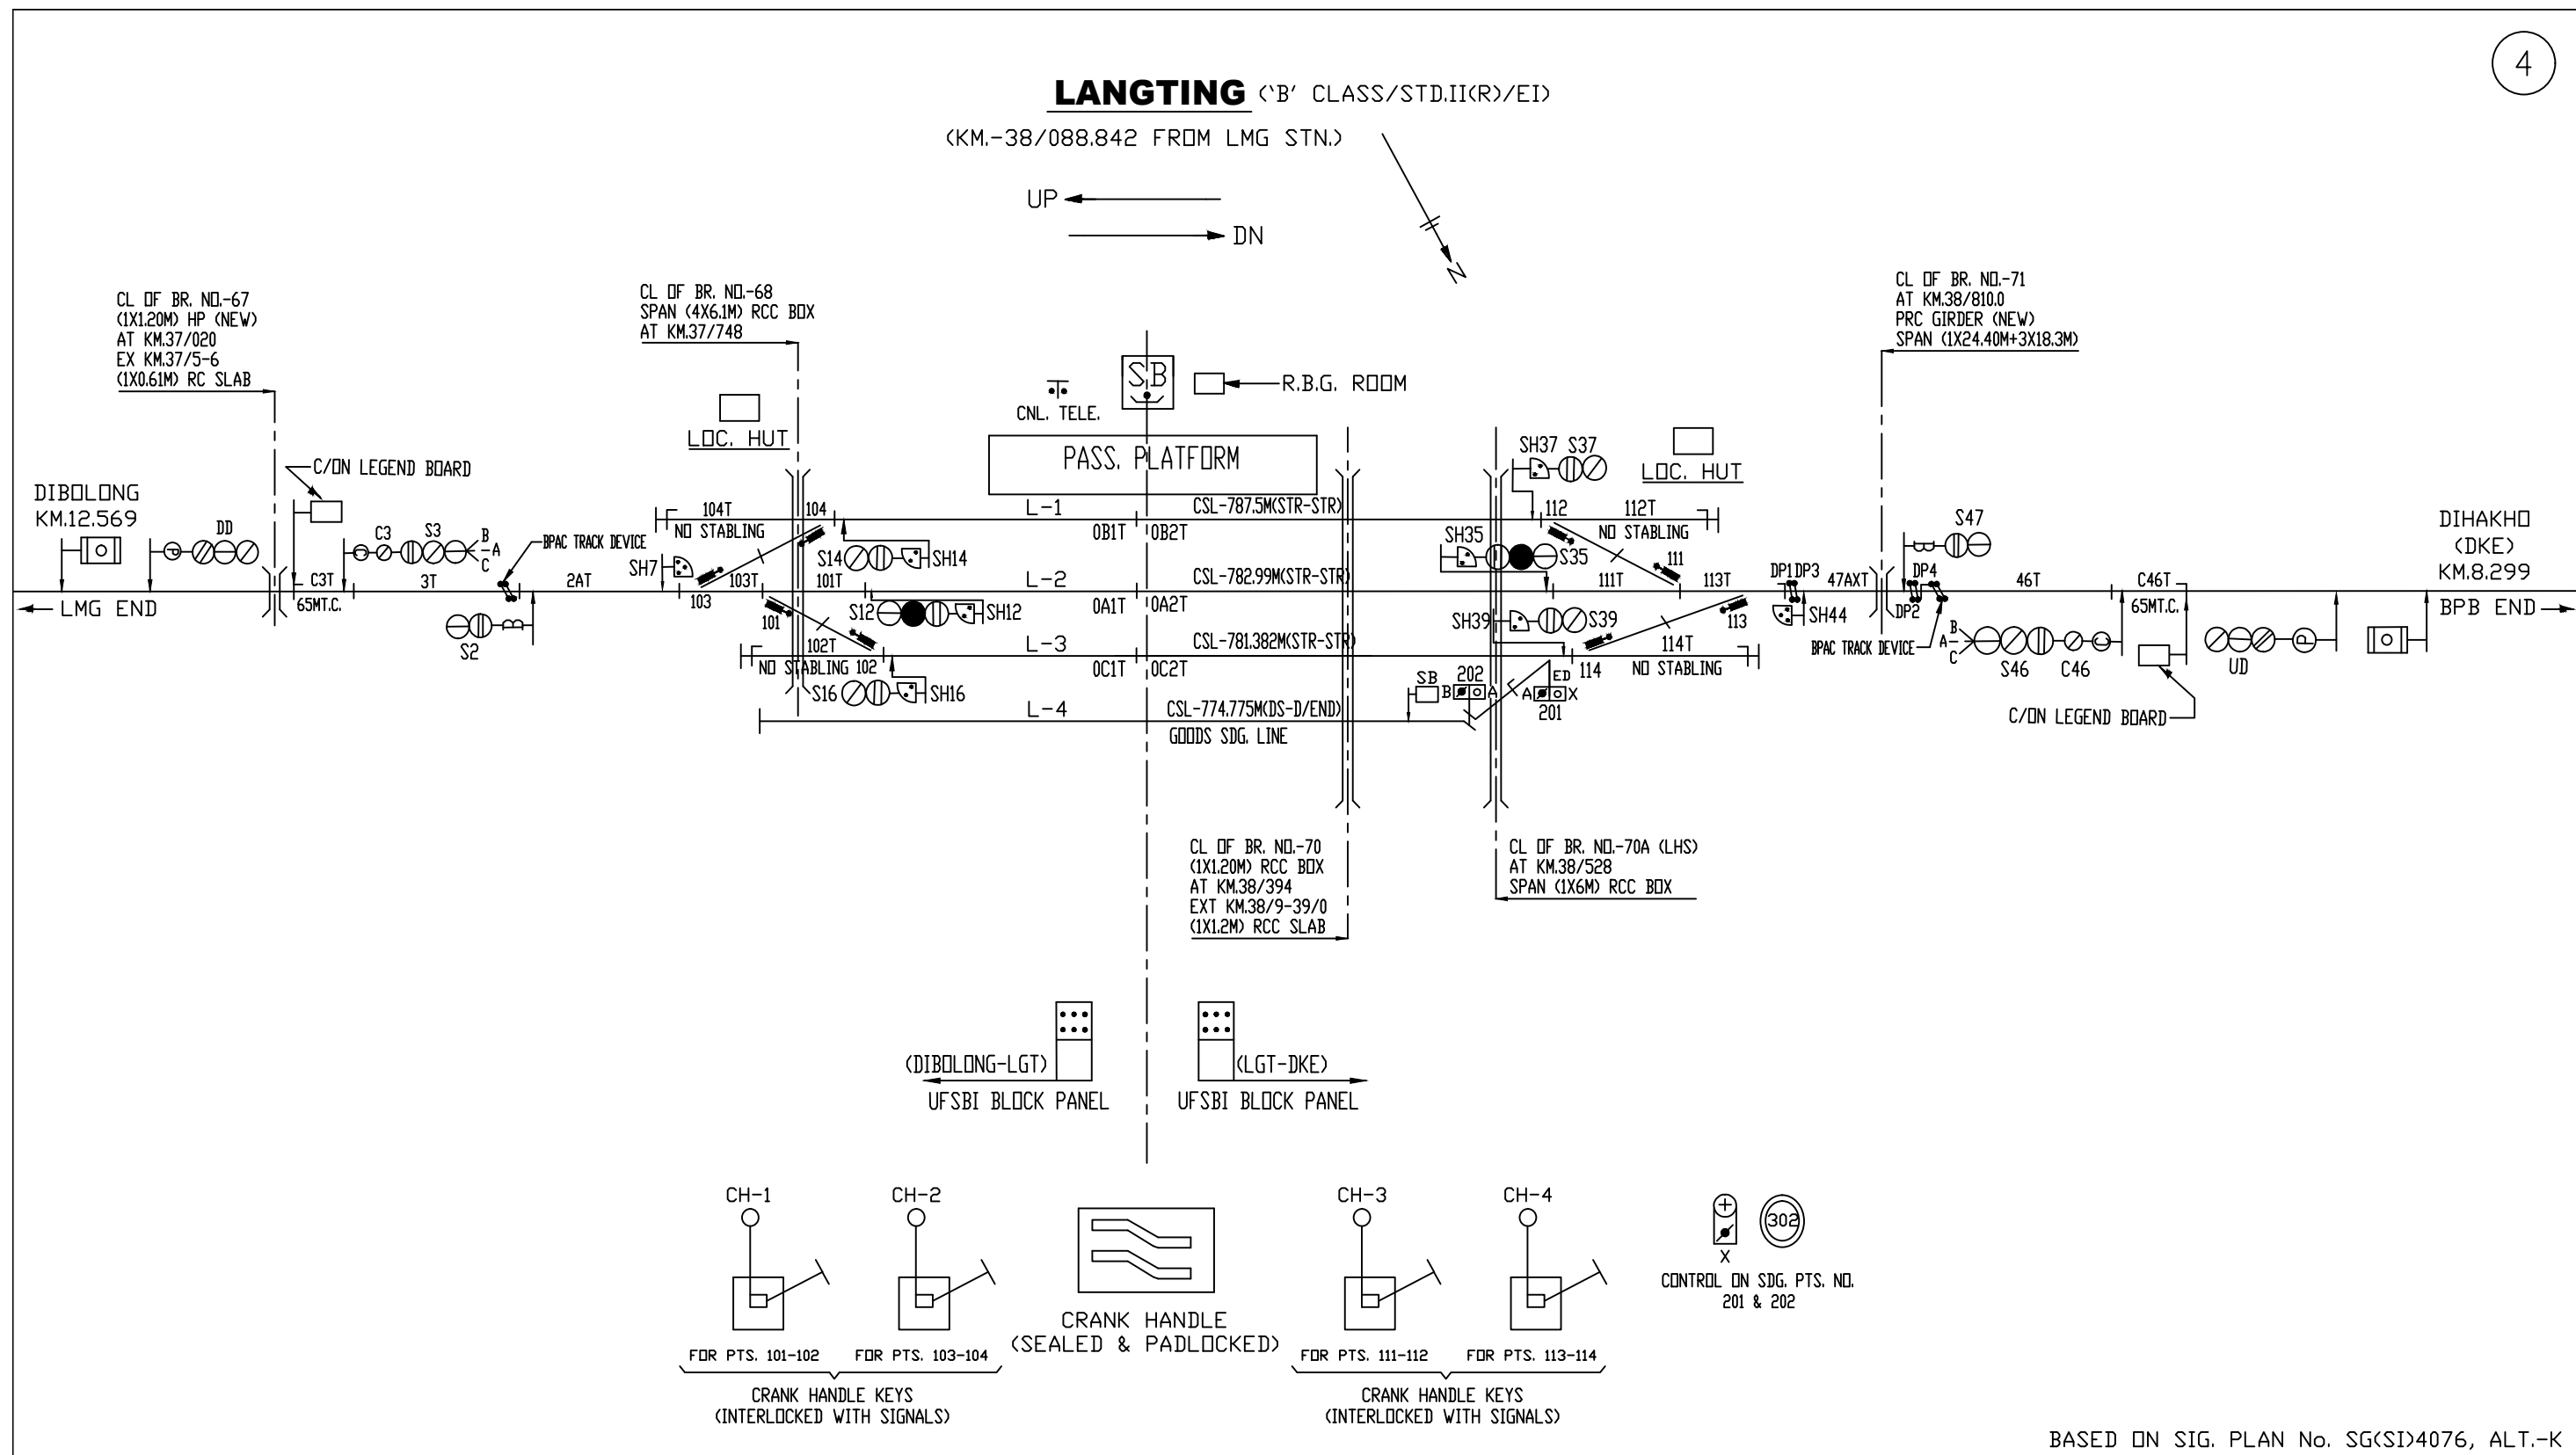


DIHAKHO ('B' CLASS/STD.II(R)/PI)
(KM.-46/420 FROM LMG STN.)

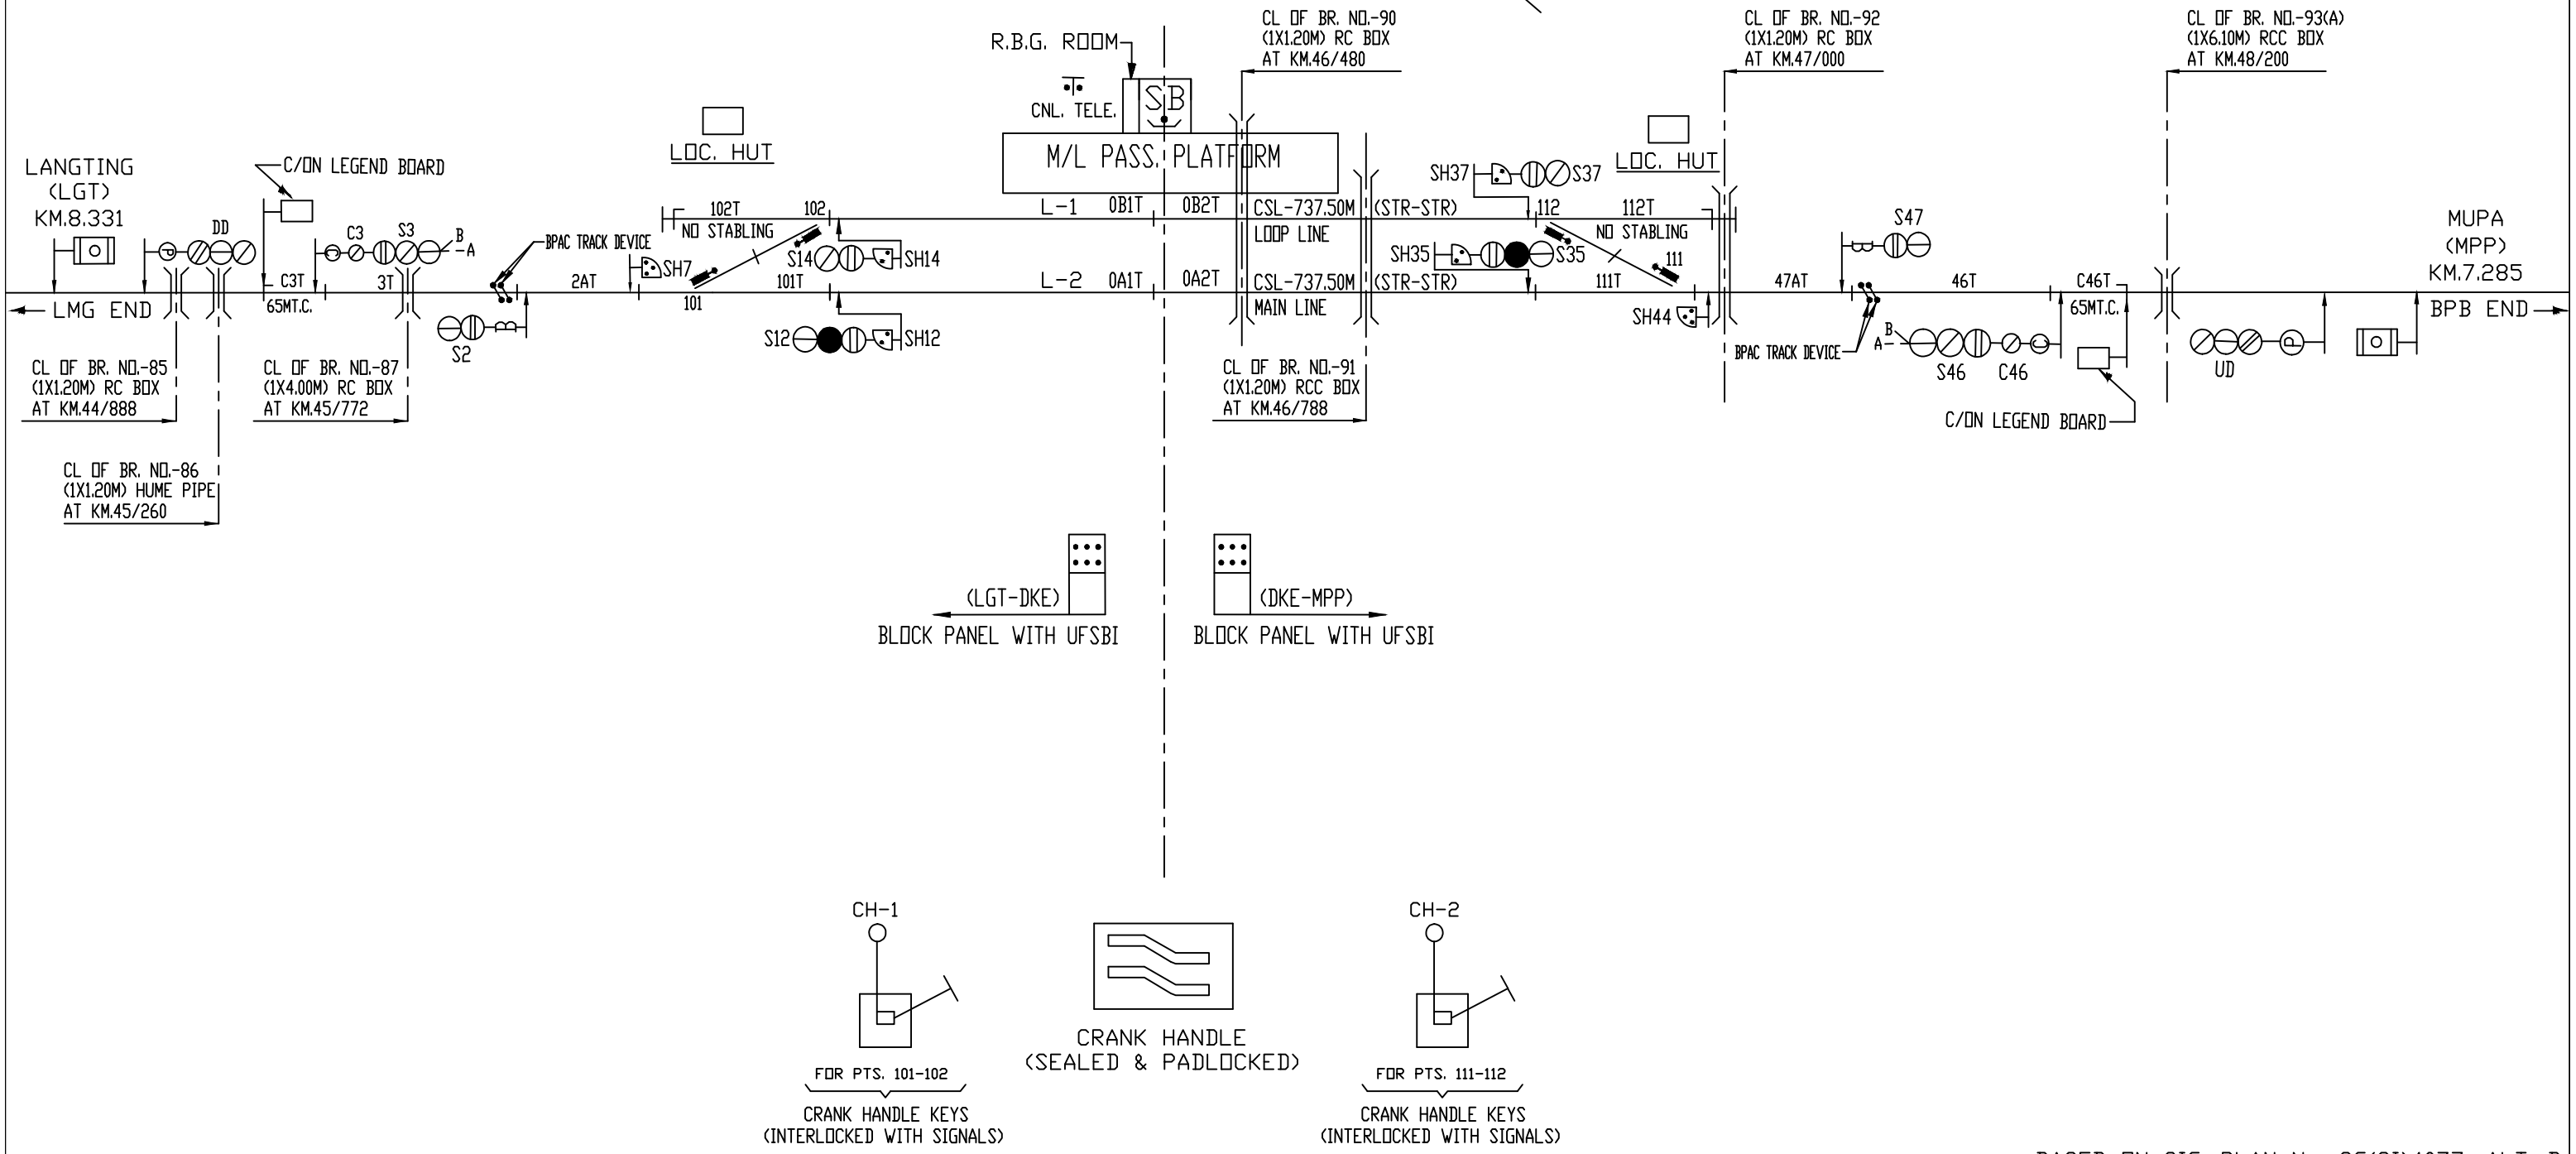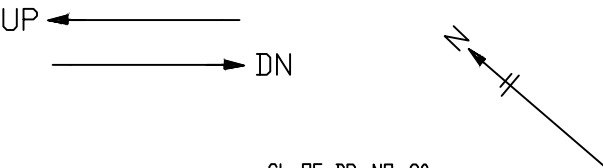

MUPA ('B' CLASS/STD.II(R)/PI)

(KM.-53/705 FROM LMG)

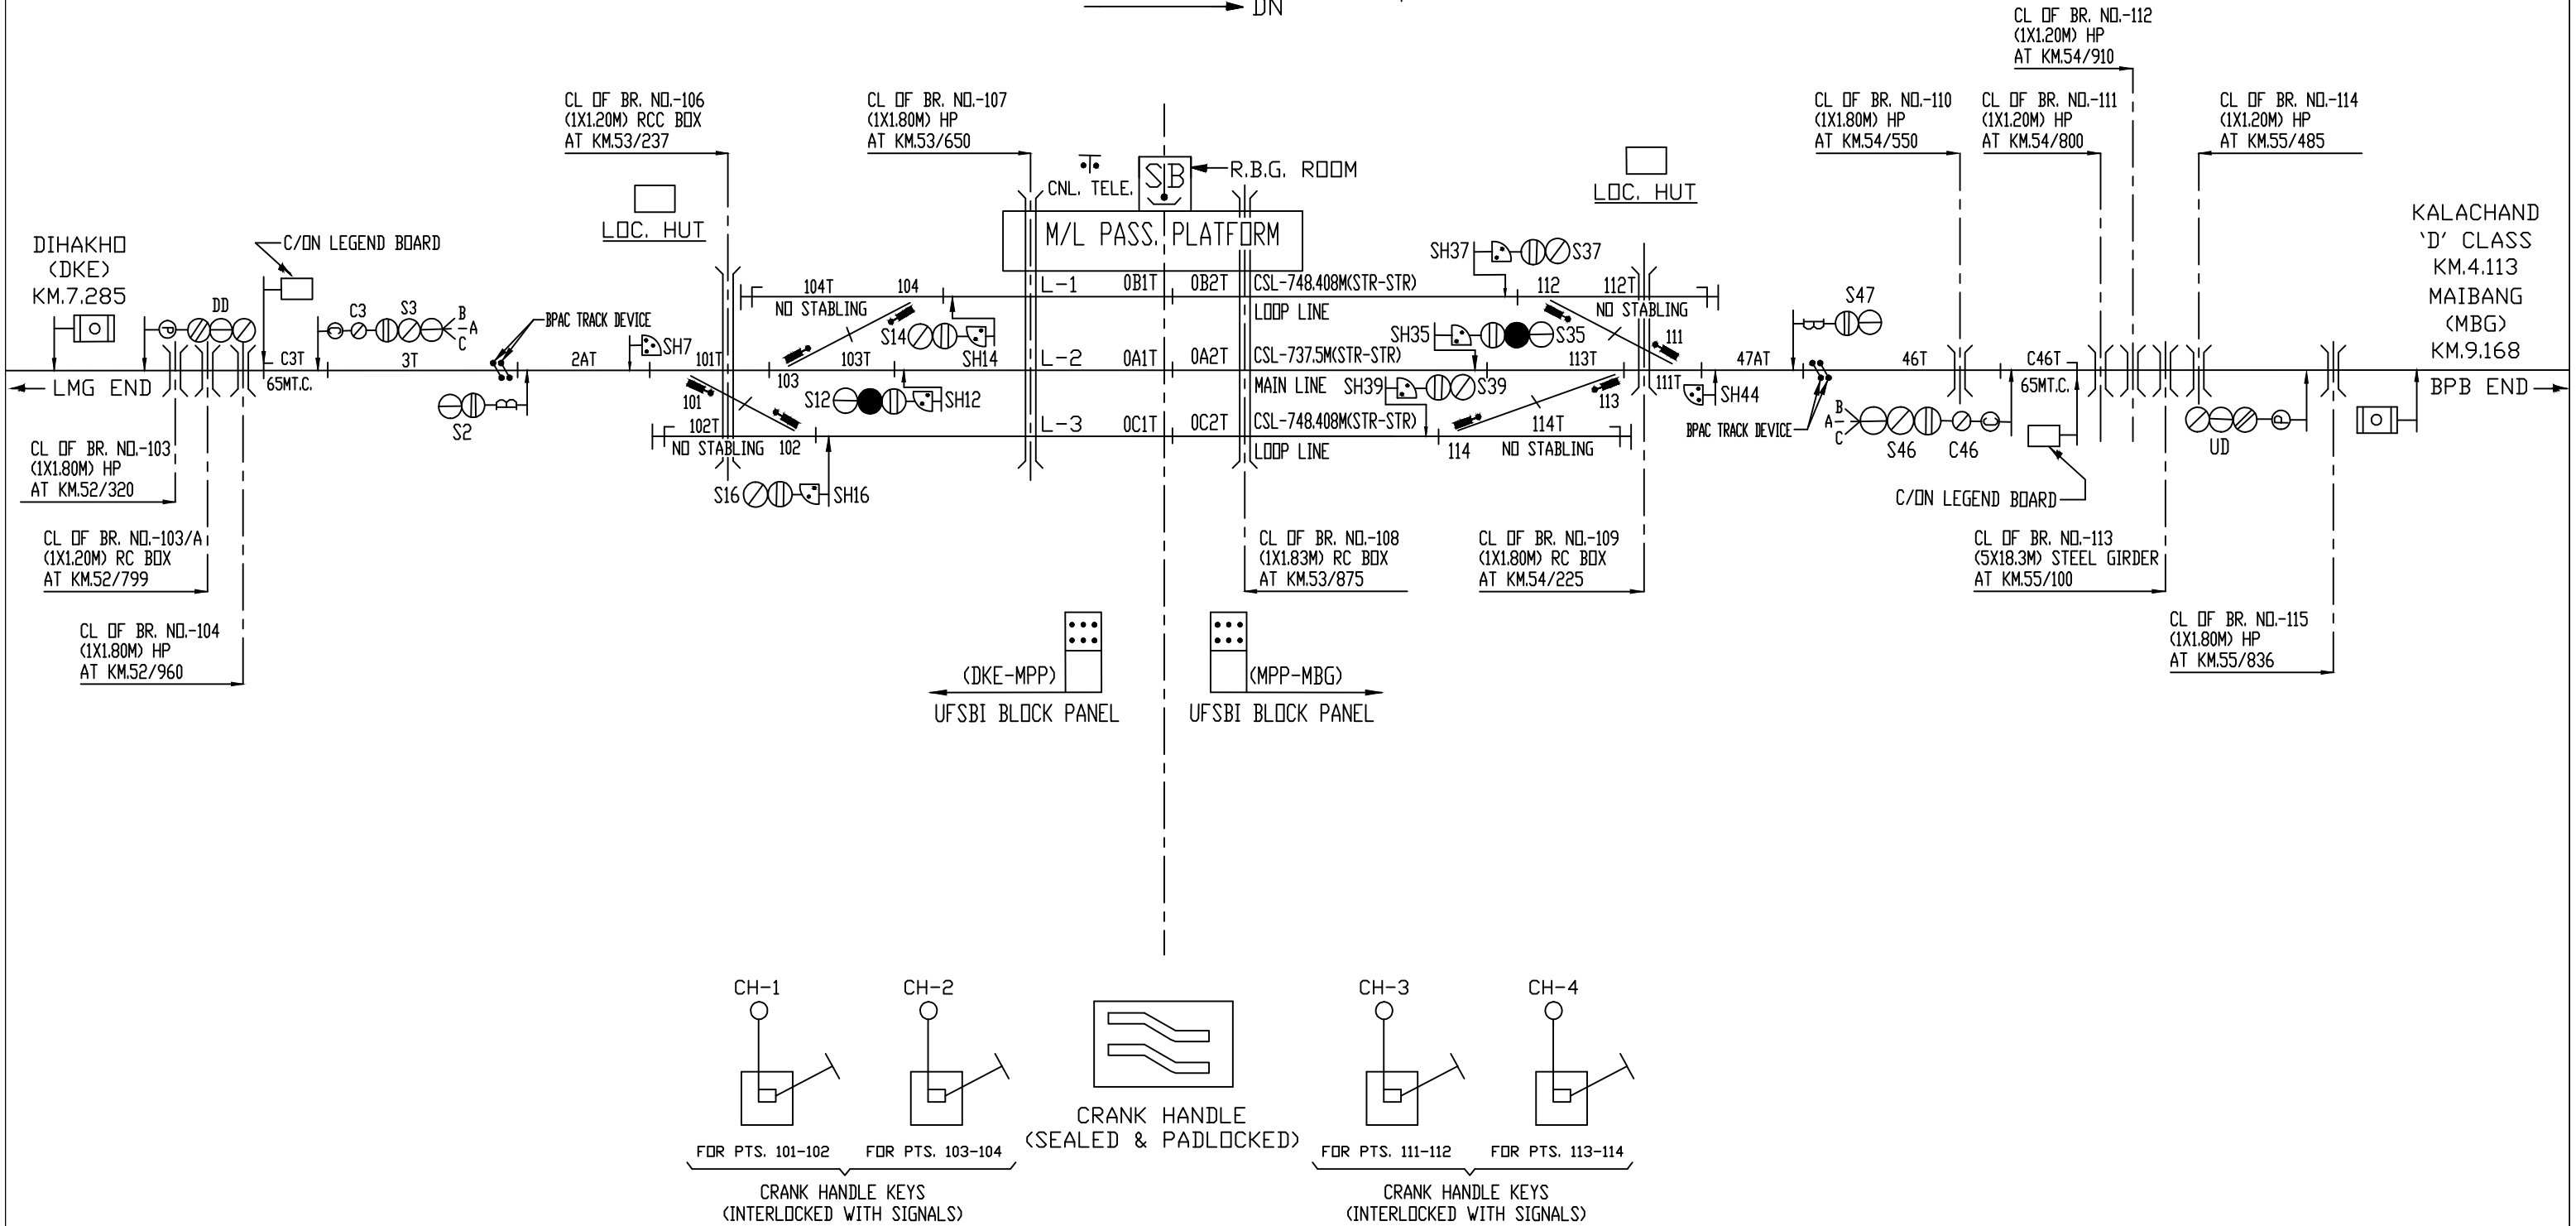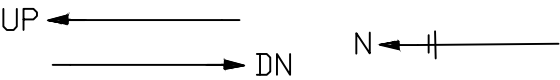

BASED ON SIG. PLAN No. SG(SI)4078, ALT.-D

KALACHAND ('D' CLASS)



7

UP ←
→ DN



MAIBANG ('B' CLASS/STD.II(R)/PI)

(KM.-62.873 FROM LMG STN.)

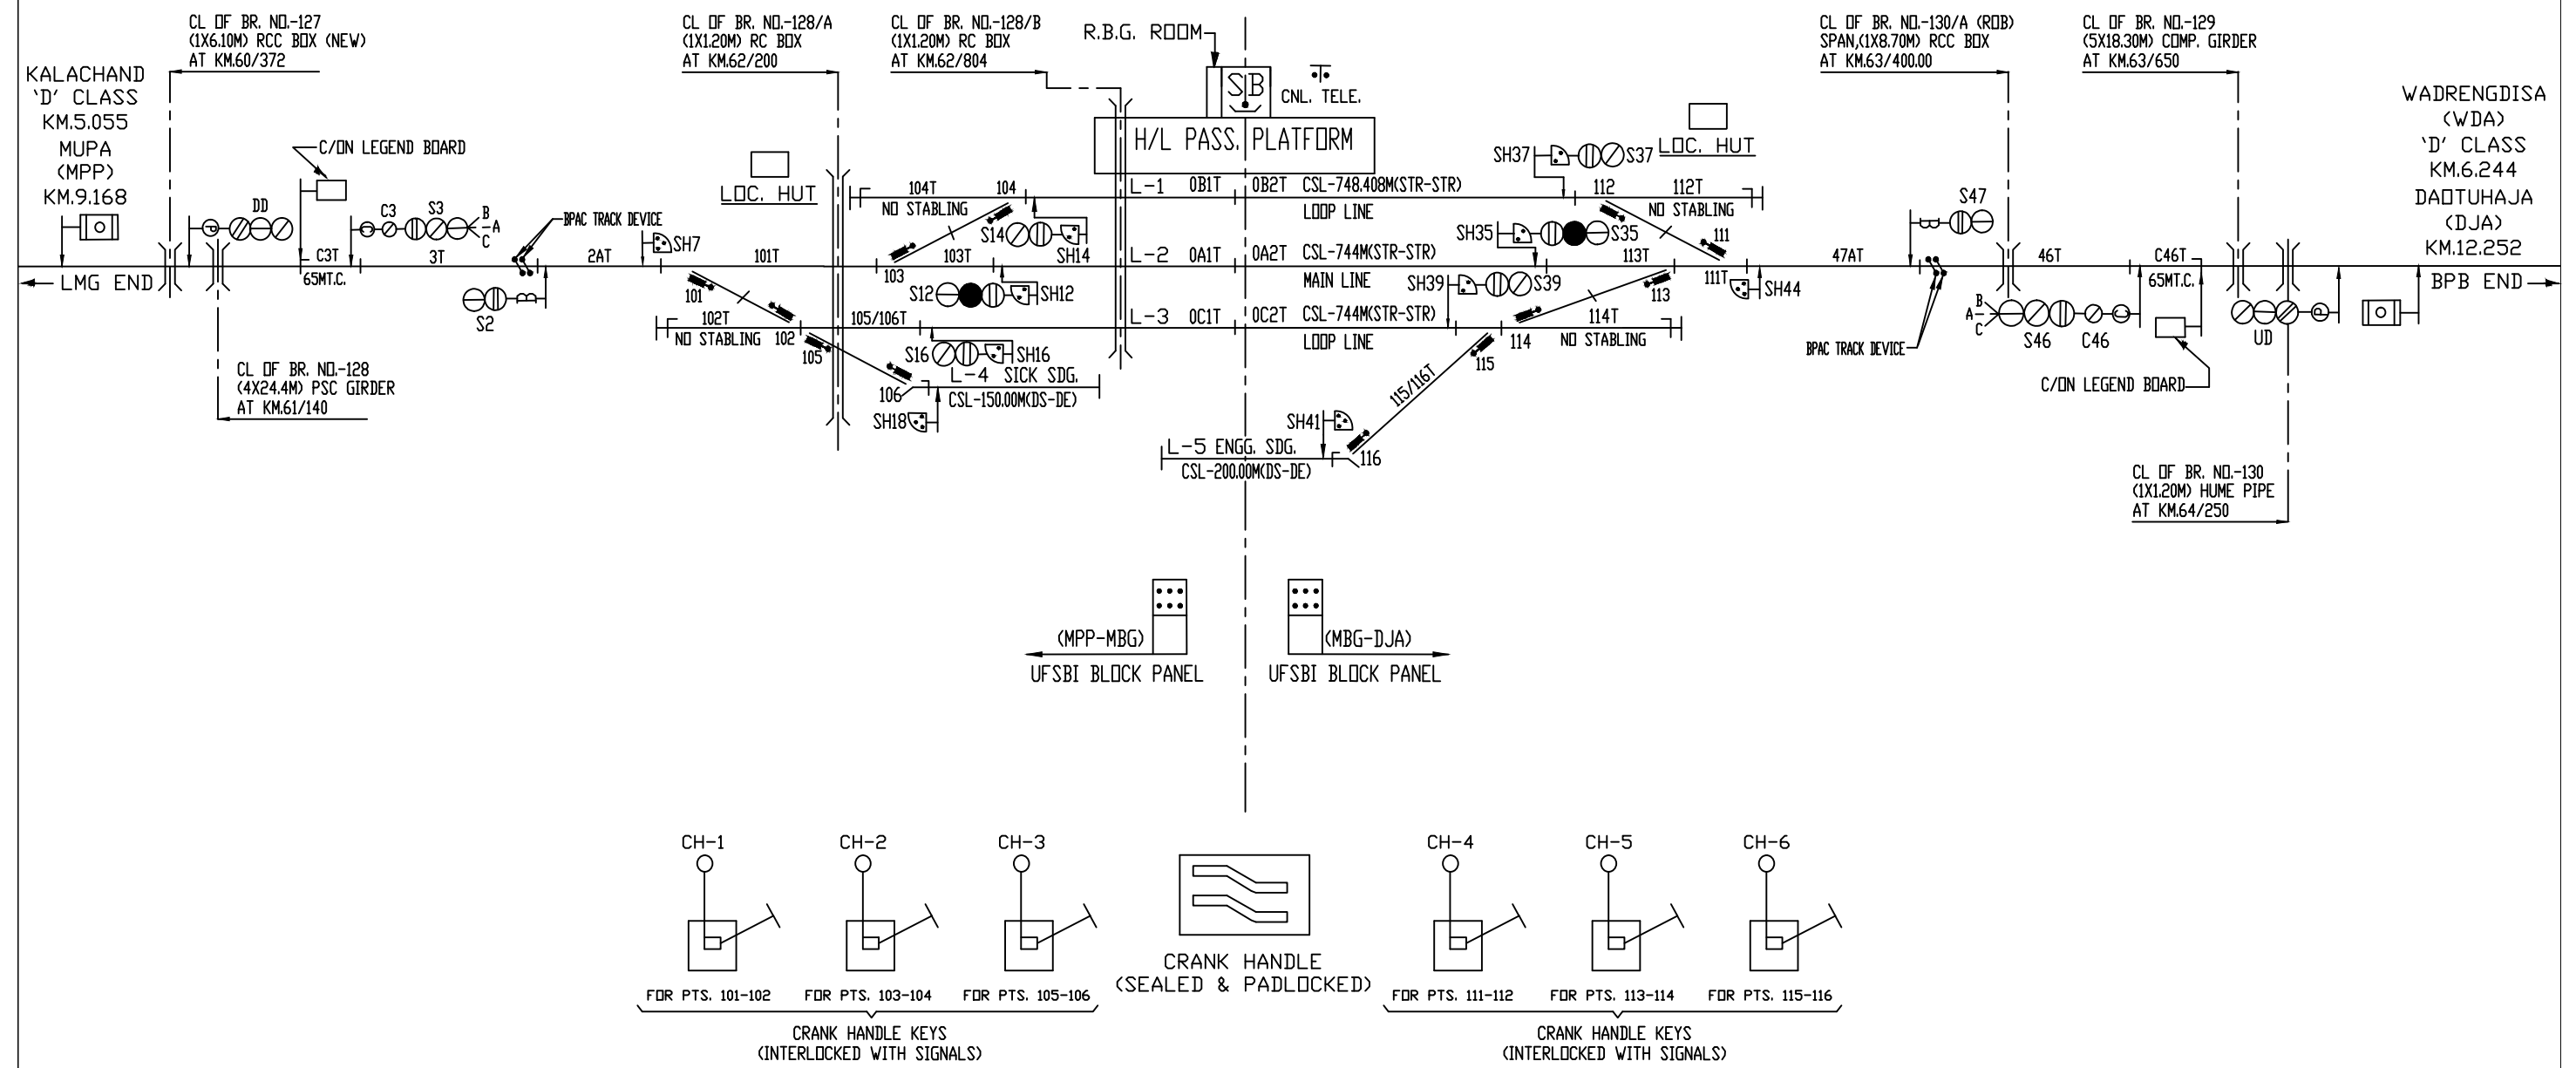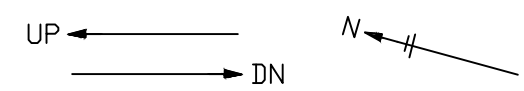


WADRENDISA ('D' CLASS)

UP ←
→ DN




DAOTUHAJA ('B' CLASS/STD.II(R)/PI)
(KM.-75.125 FROM LMG STN.)

UP ←
→ DN

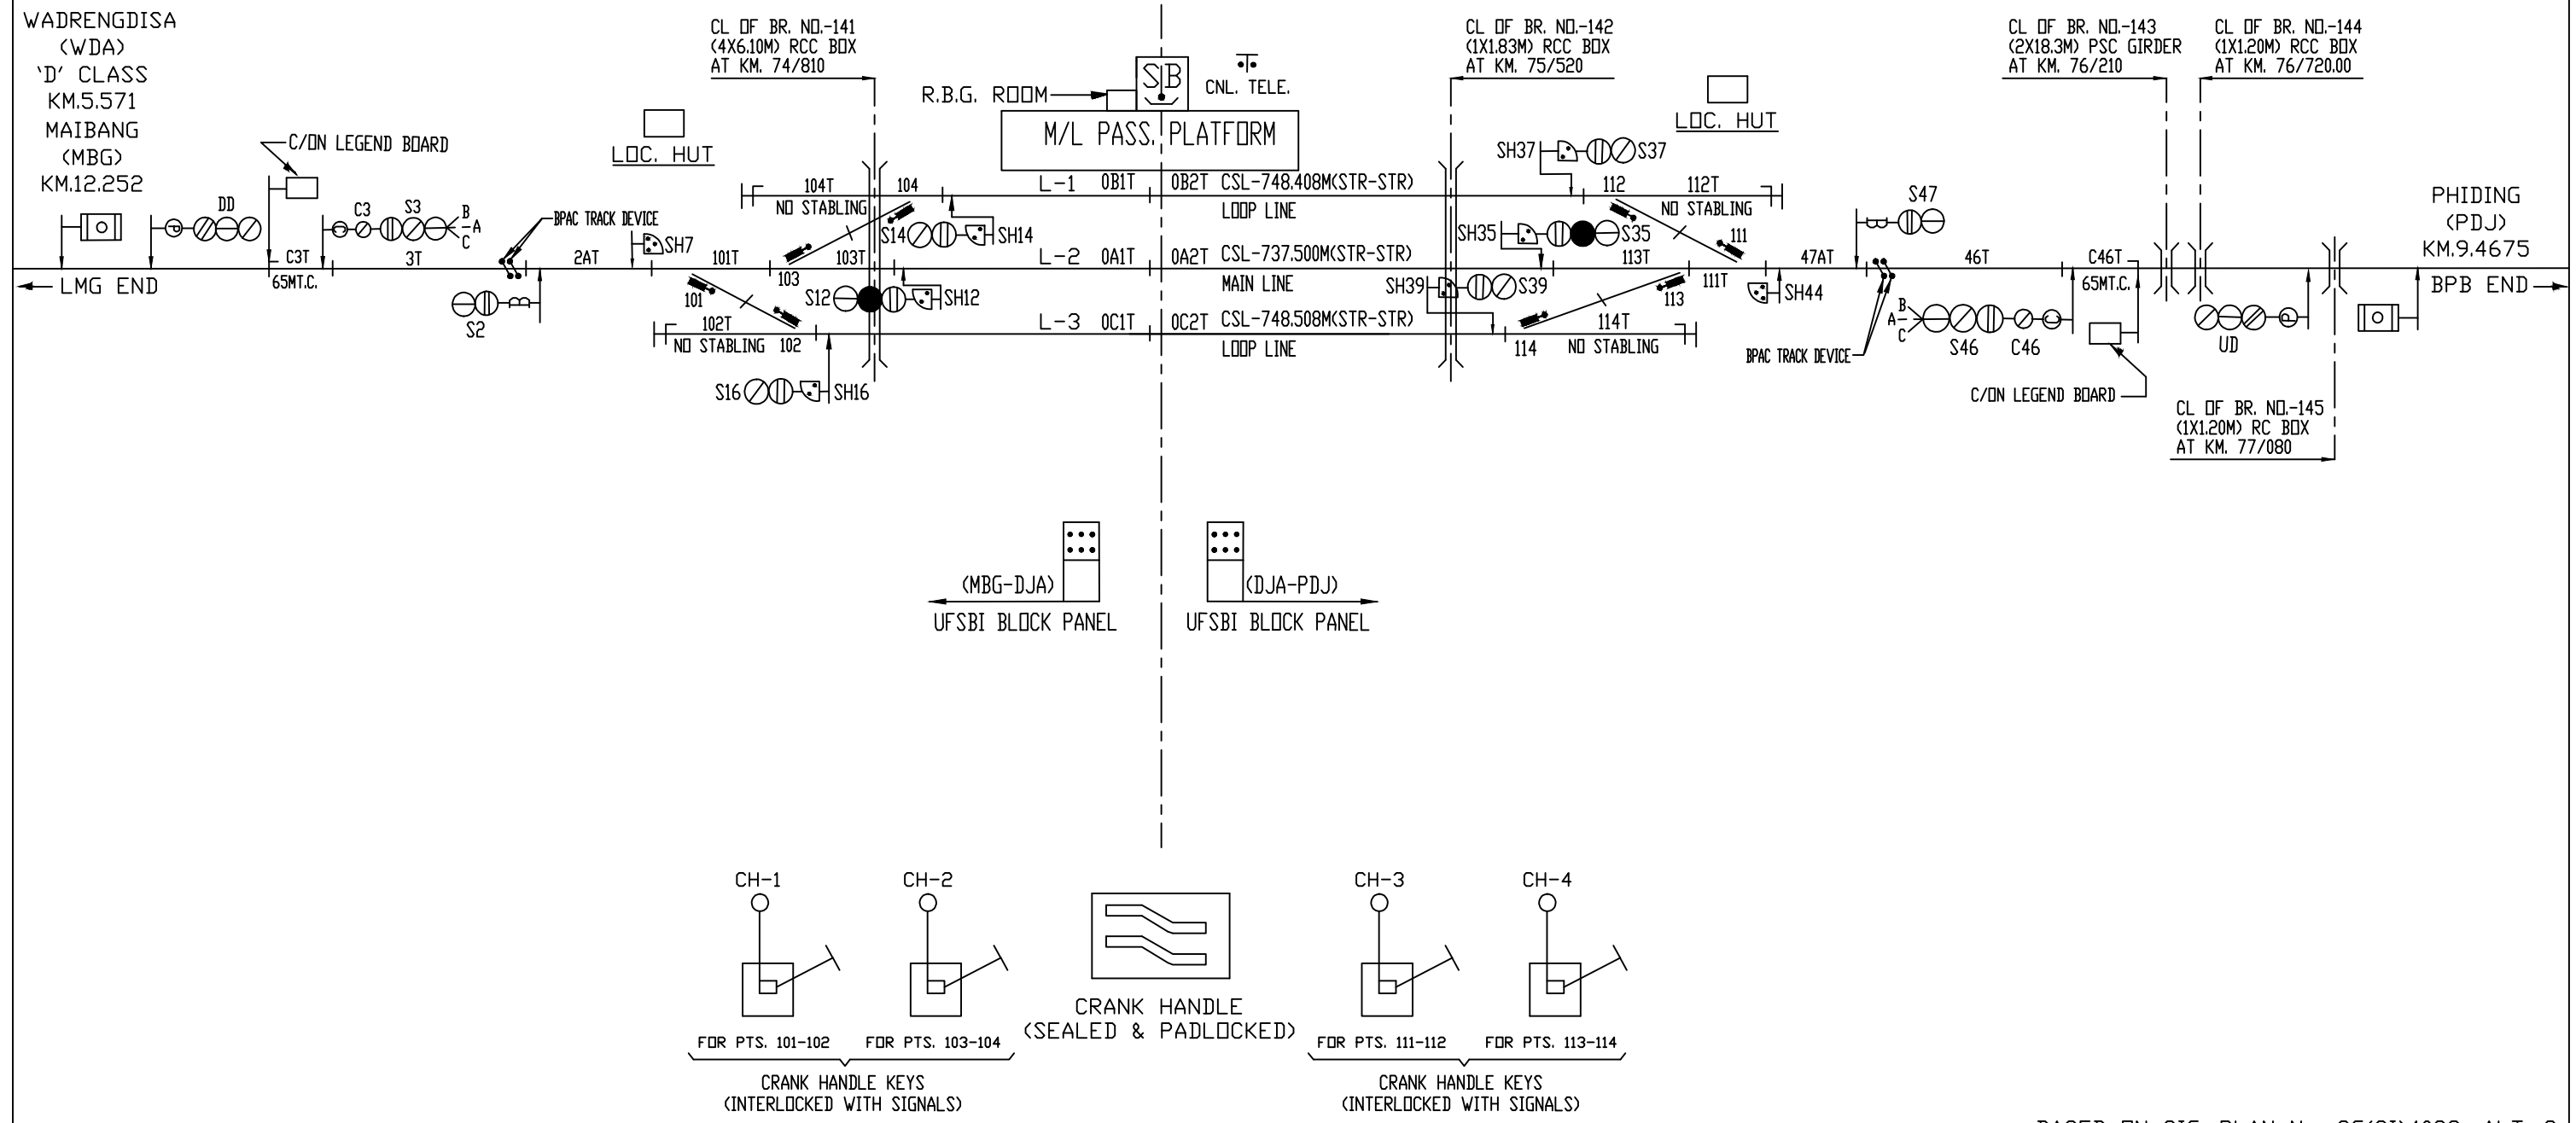


PHIDING ('B' CLASS/STD.II(R)/PI)

(KM.-84/592.50 FROM LMG STN.)

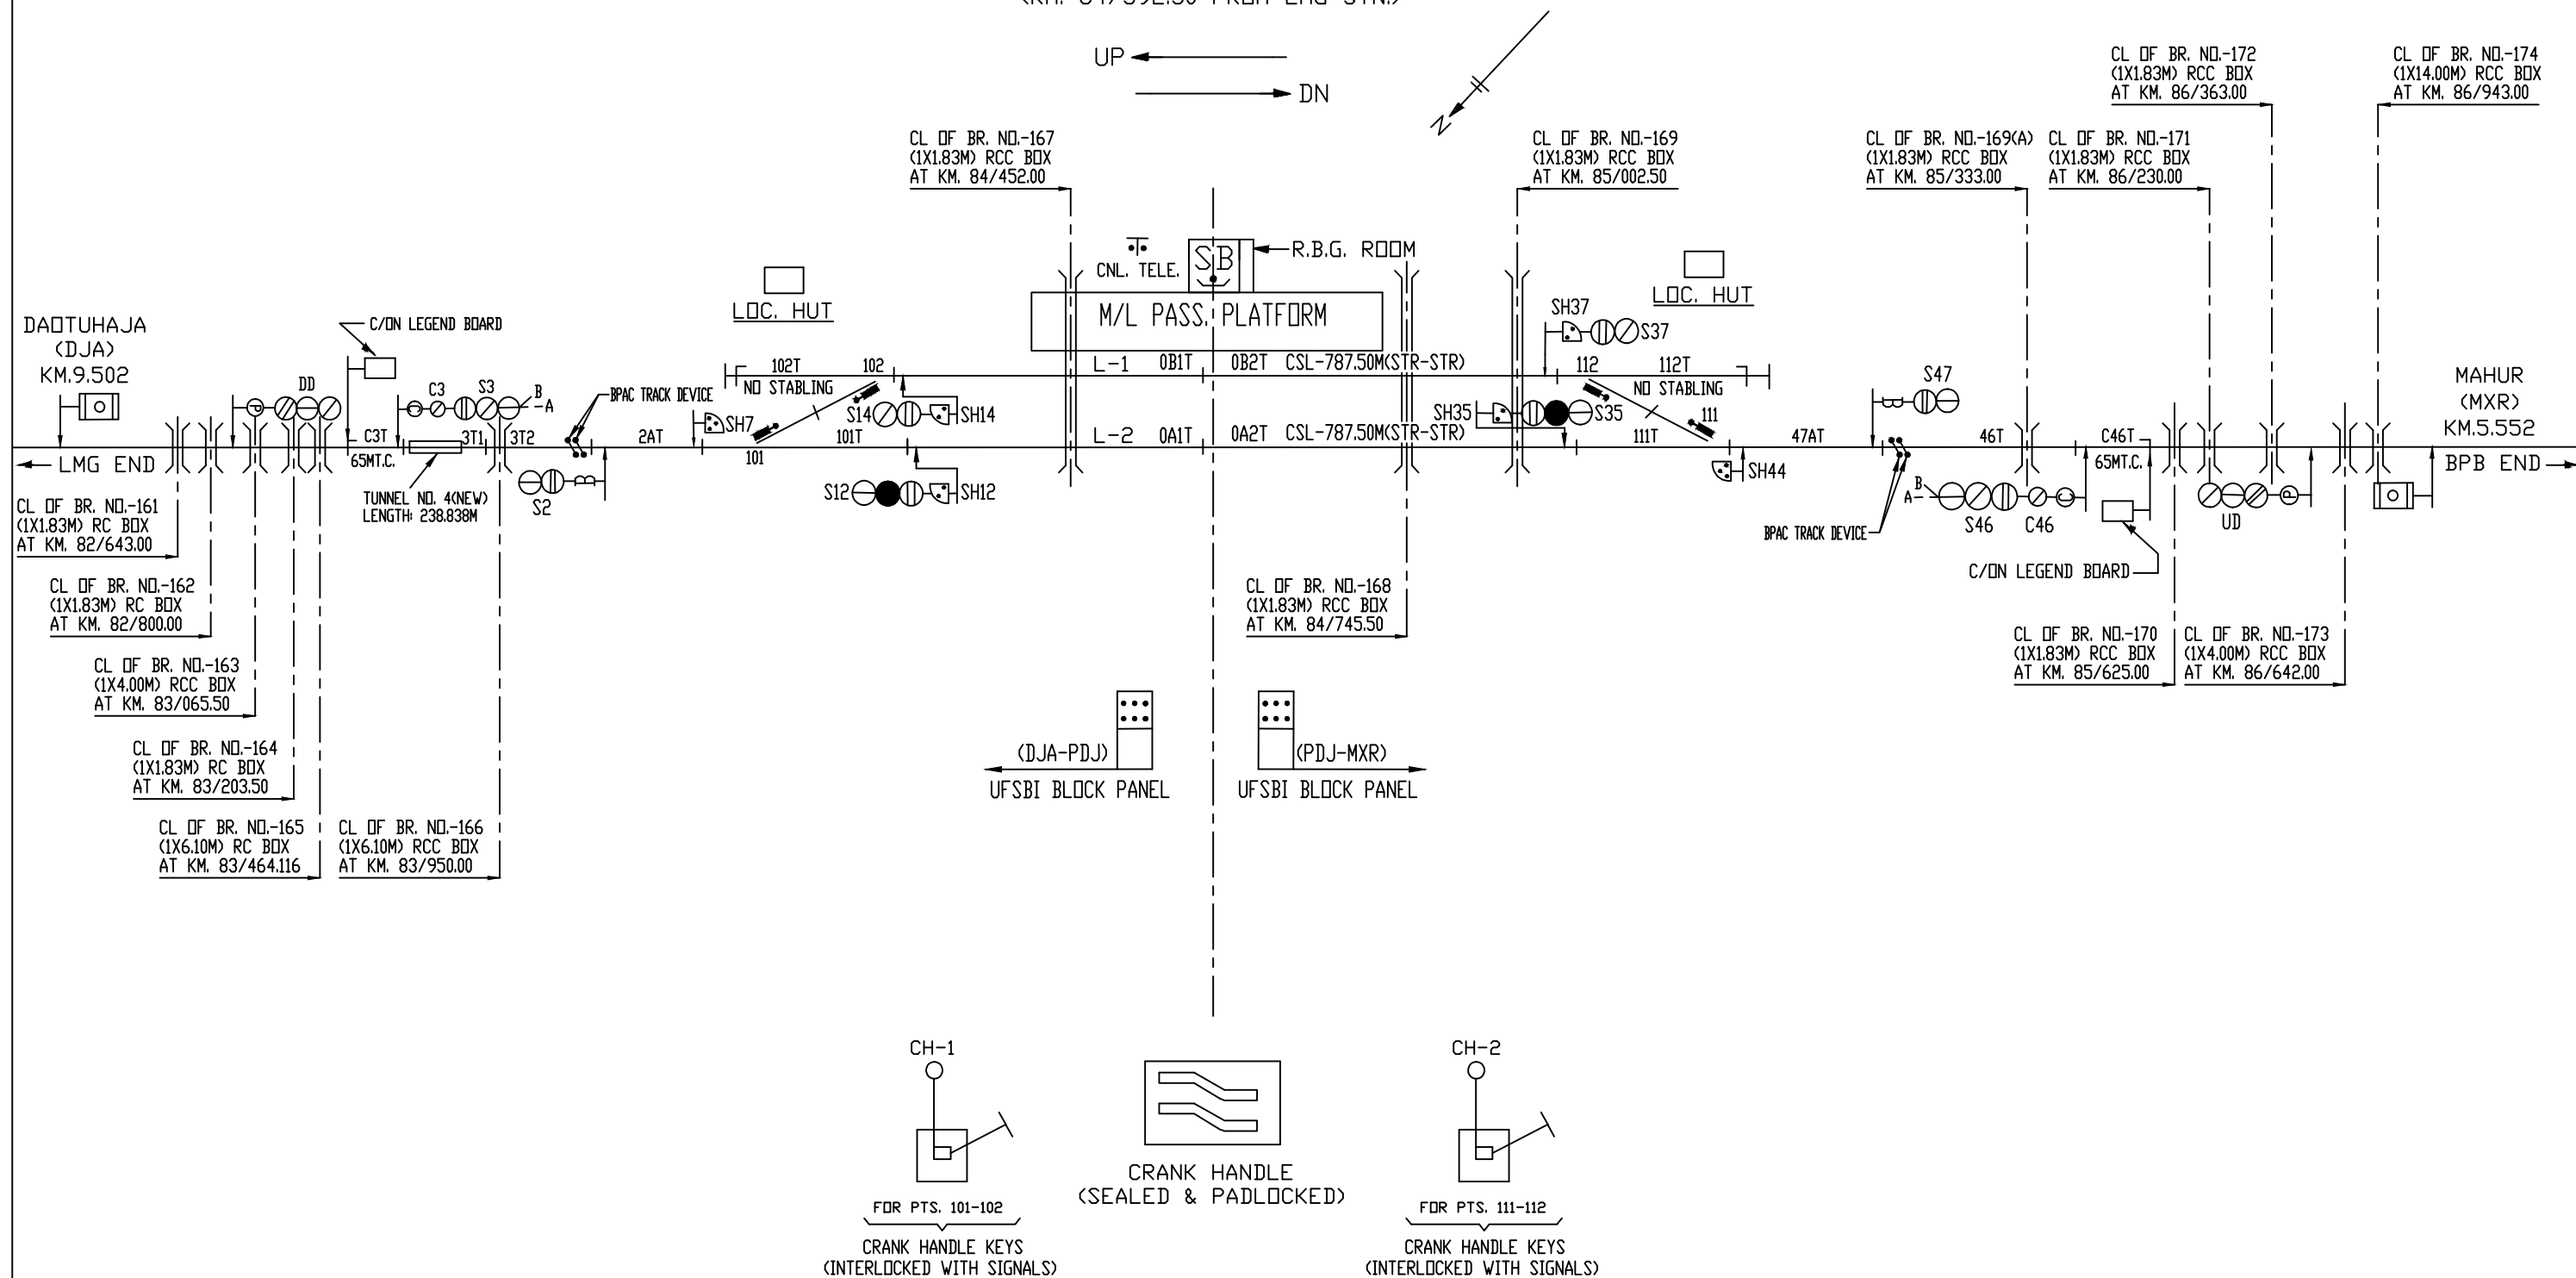



BASED ON SIG. PLAN No. SG(SI)4083, ALT.-C

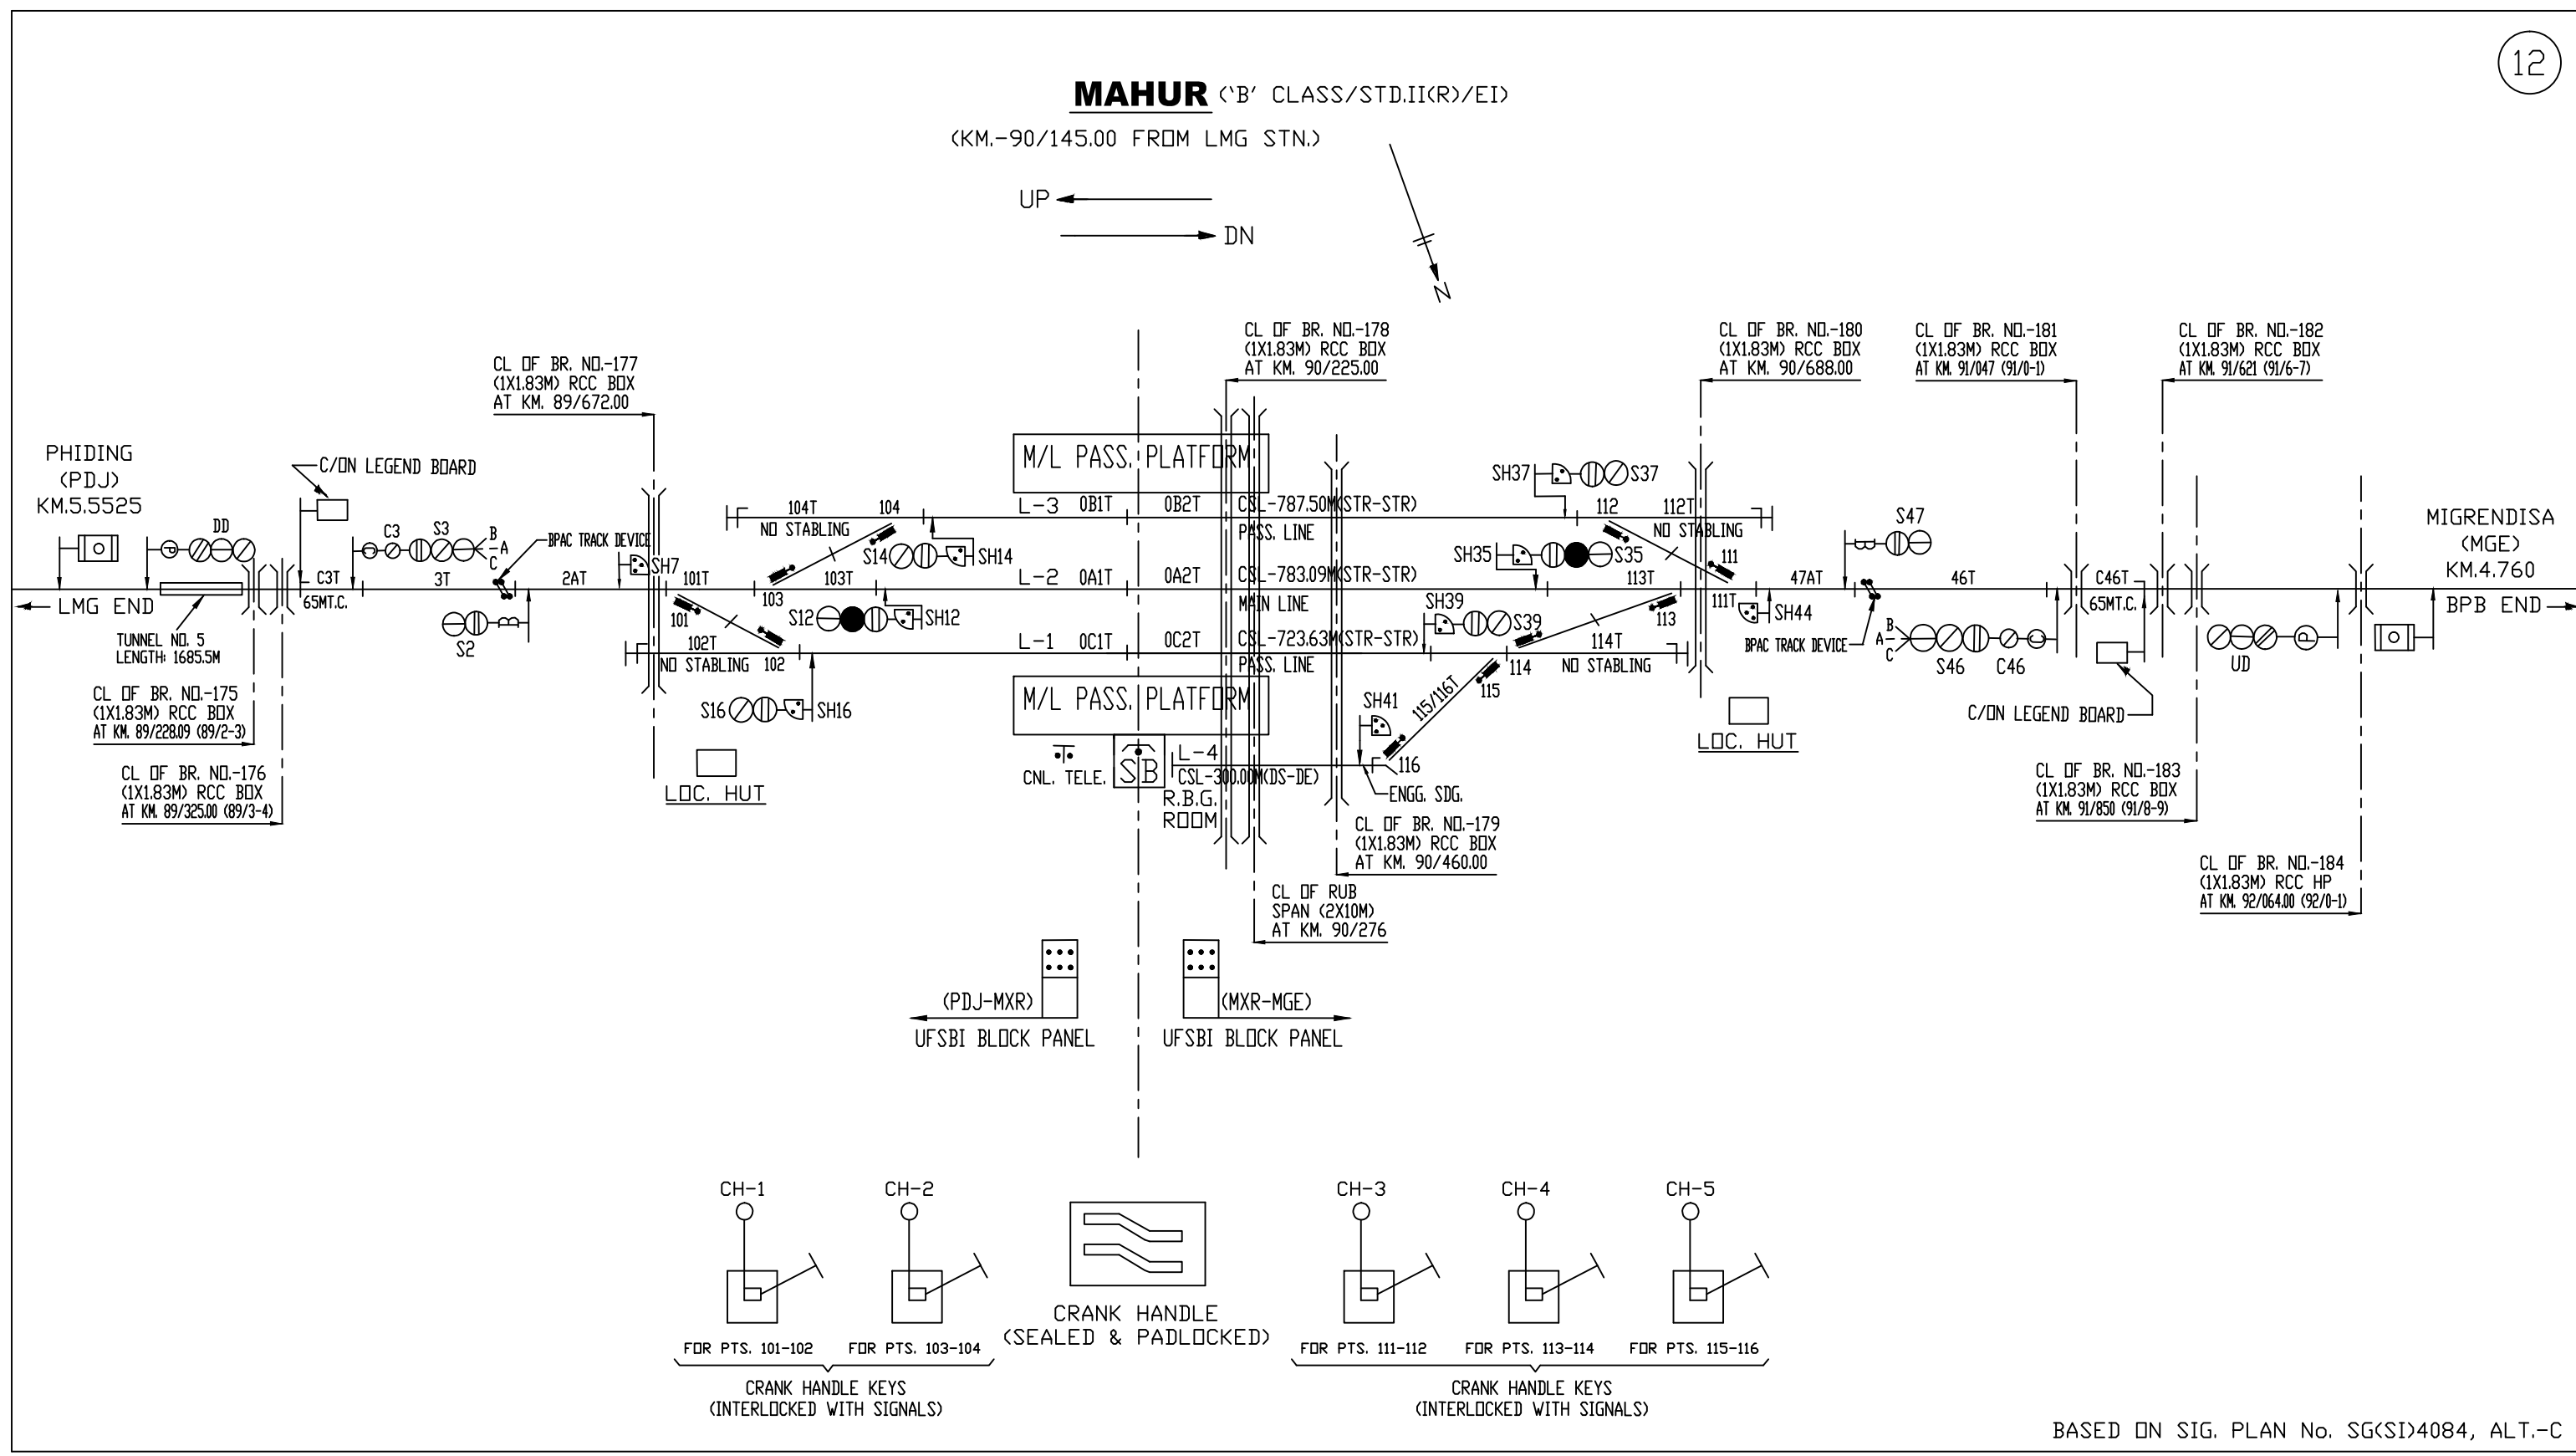

BASED ON SIG. PLAN No. SG(SI)4084, ALT.-C

MIGRENDISA ('B' CLASS/STD.II(R)/PI)


(KM.-94/905.00 FROM LMG STN.)

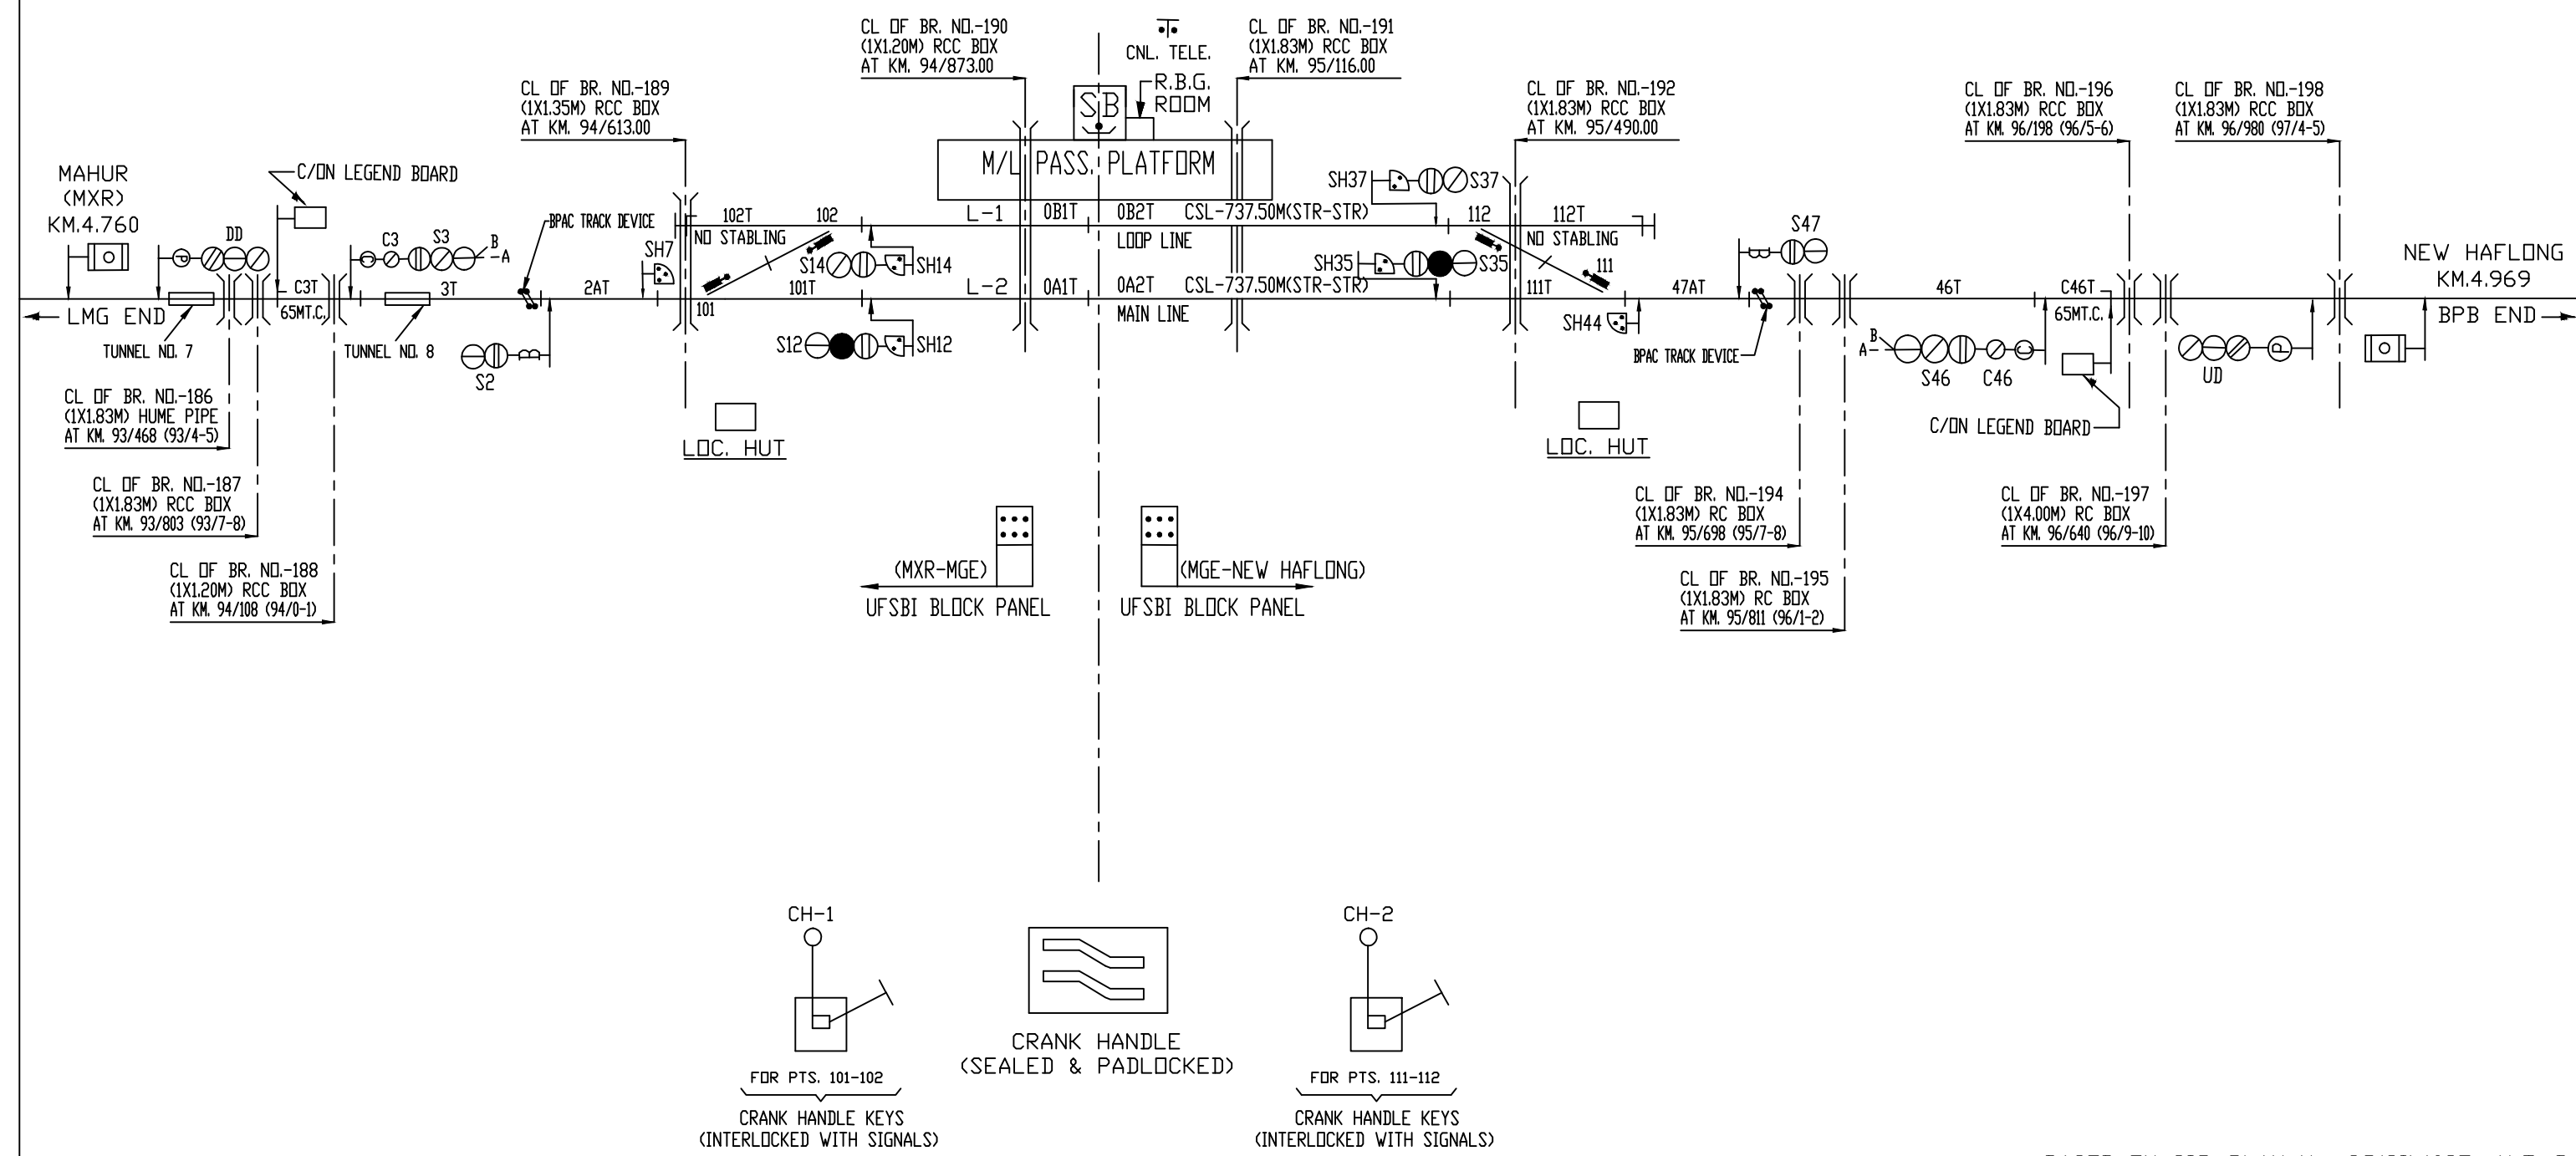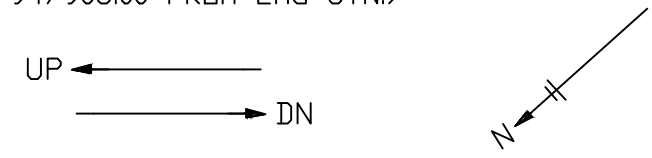

NEW HAFLONG ('B' CLASS/STD.II(R)/EI)

(KM.-99/874 FROM LMG)

UP ←
→ DN


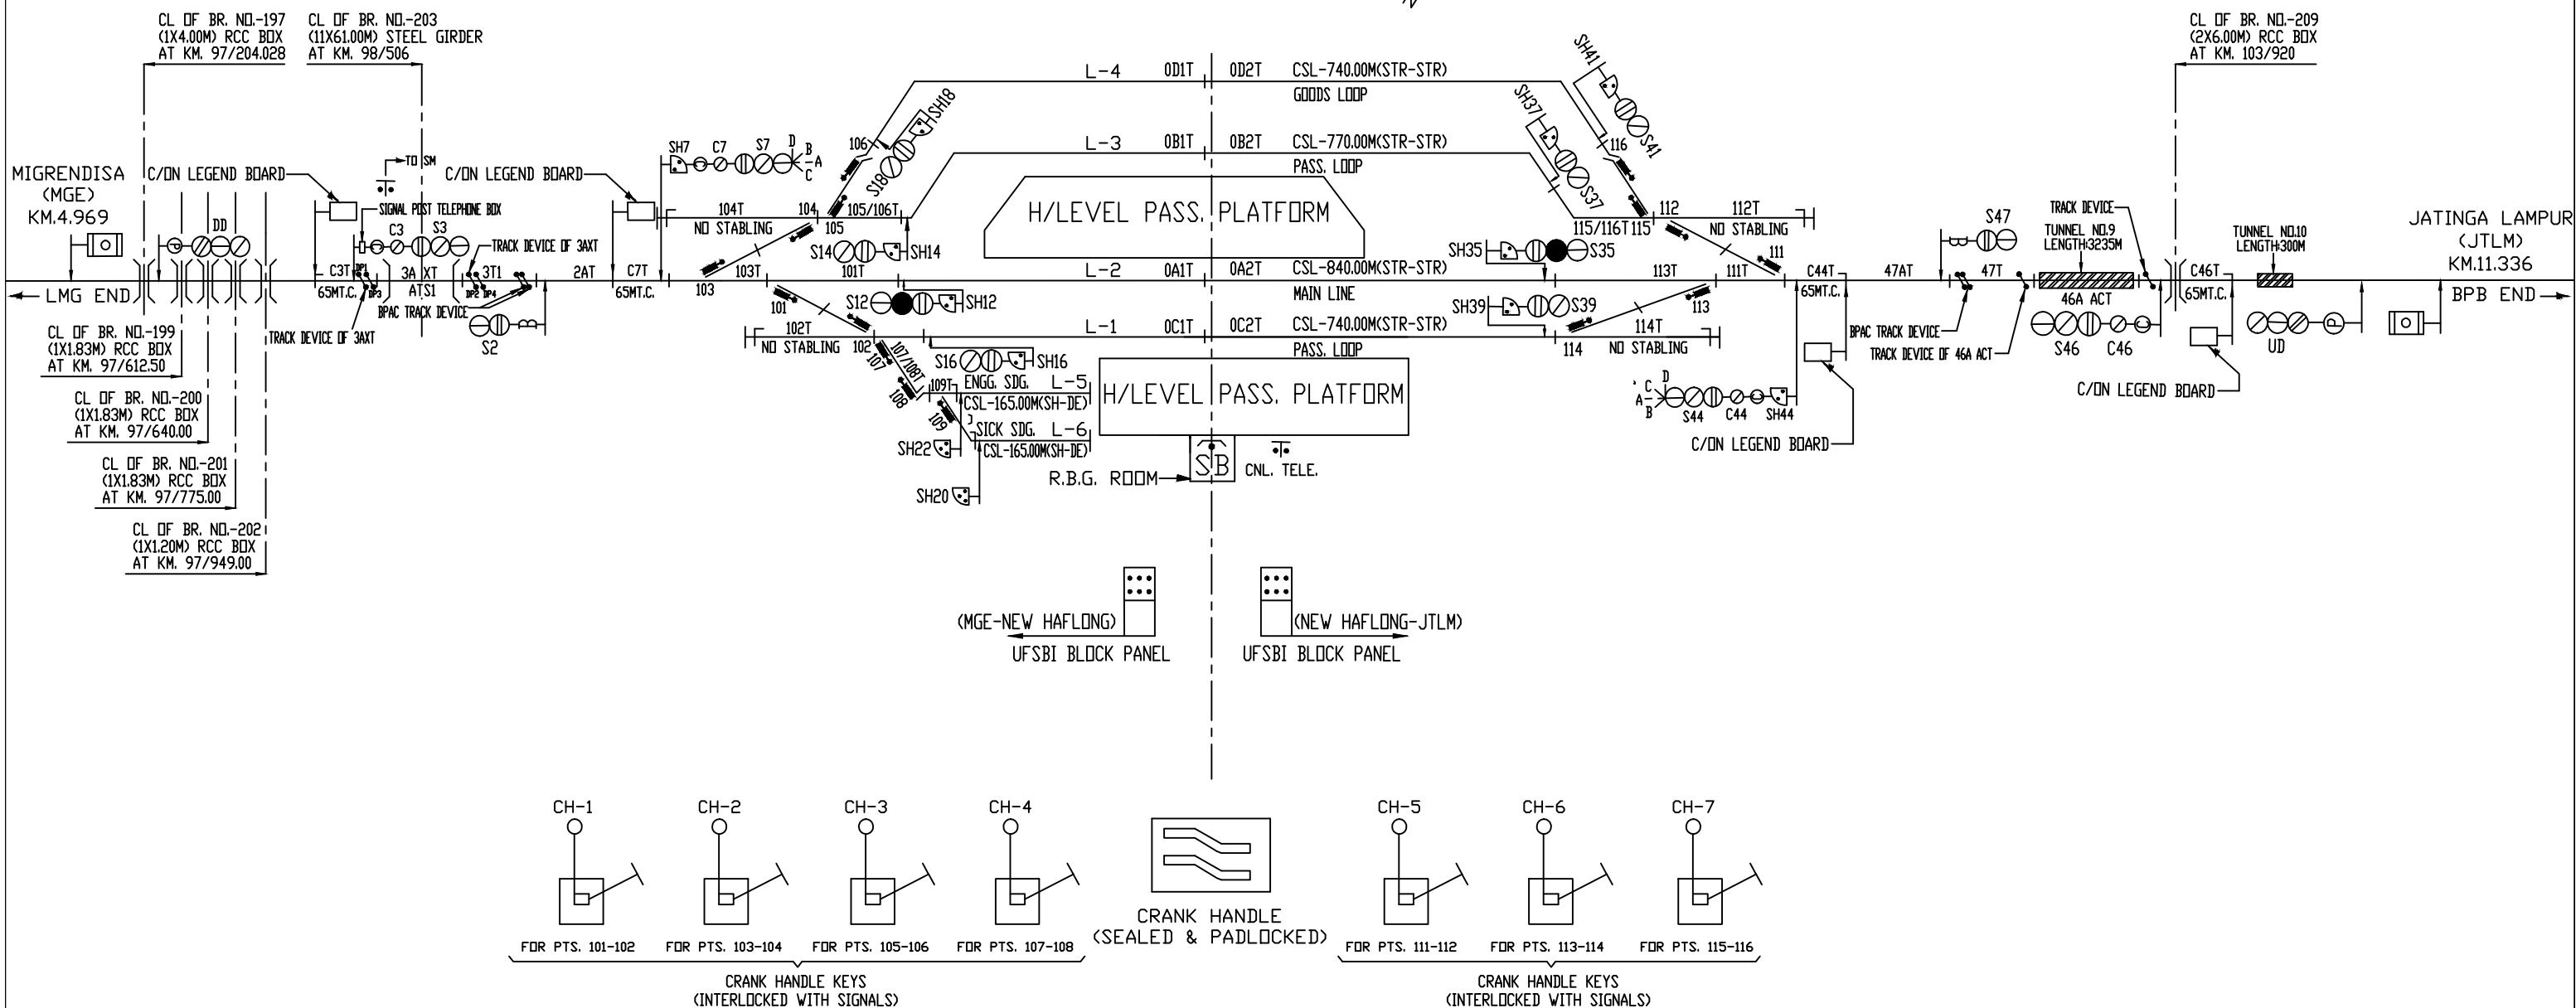


BASED ON SIG. PLAN No. SG(SI)4086, ALT.-D

JATINGA LAMPUR ('B' CLASS/STD.II(R)/PI)



(KM.-109/2-3 FROM LMG STN.)


UP
DN

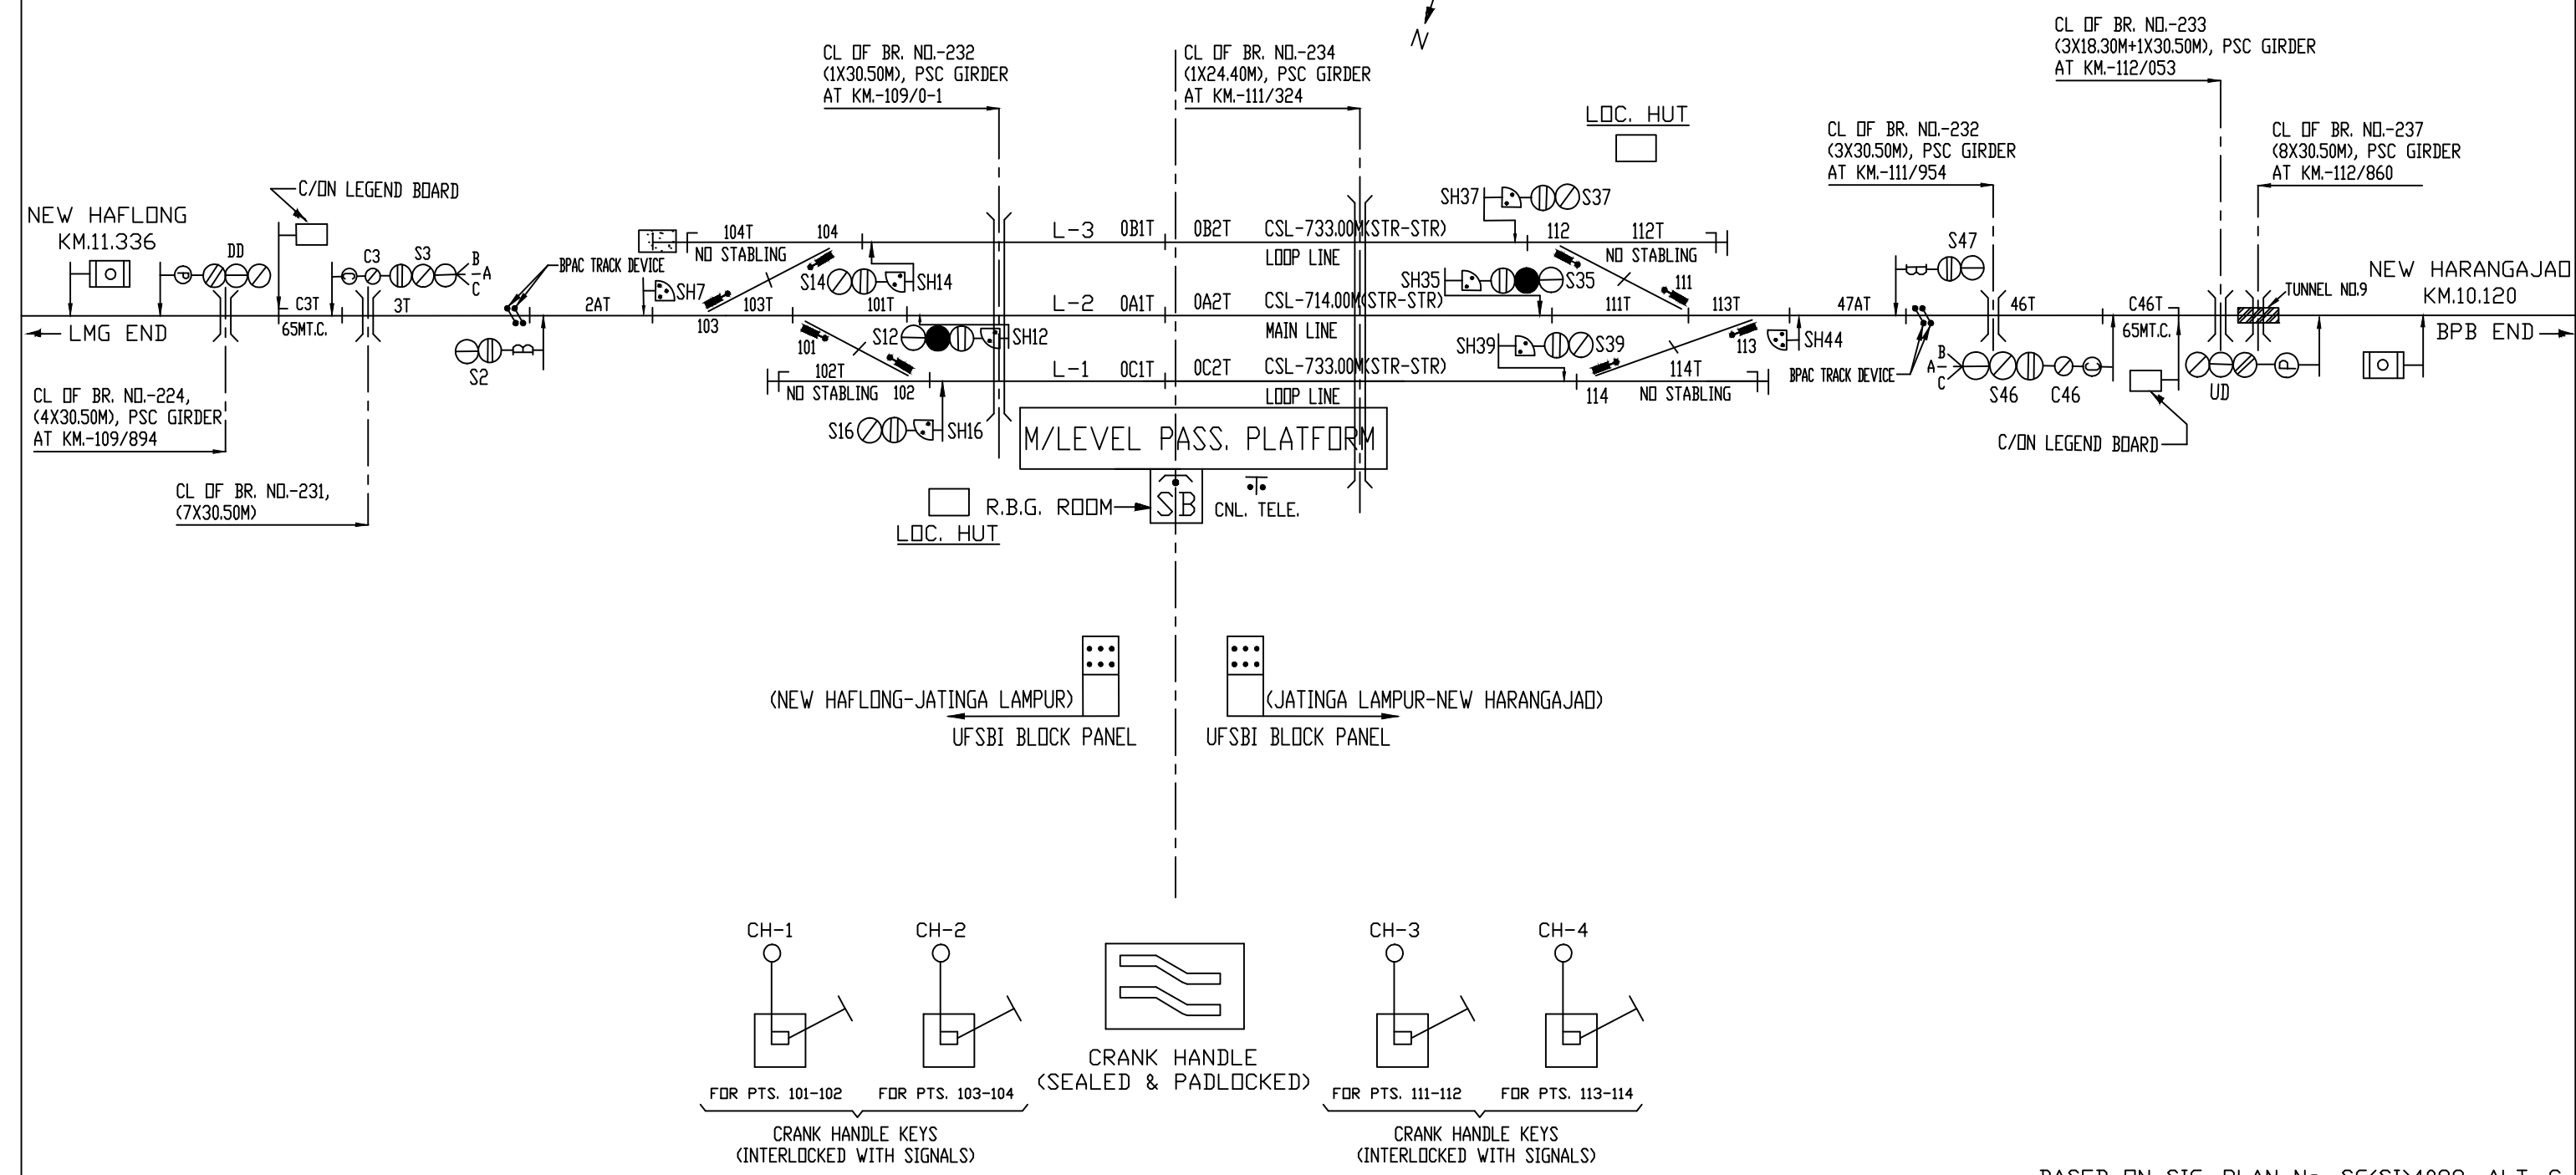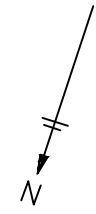

NEW HARANGAJAO <'B' CLASS/STD.II(R)/PI>
<KM.-118/9 FROM LMG STN.>


UP ←
→ DN

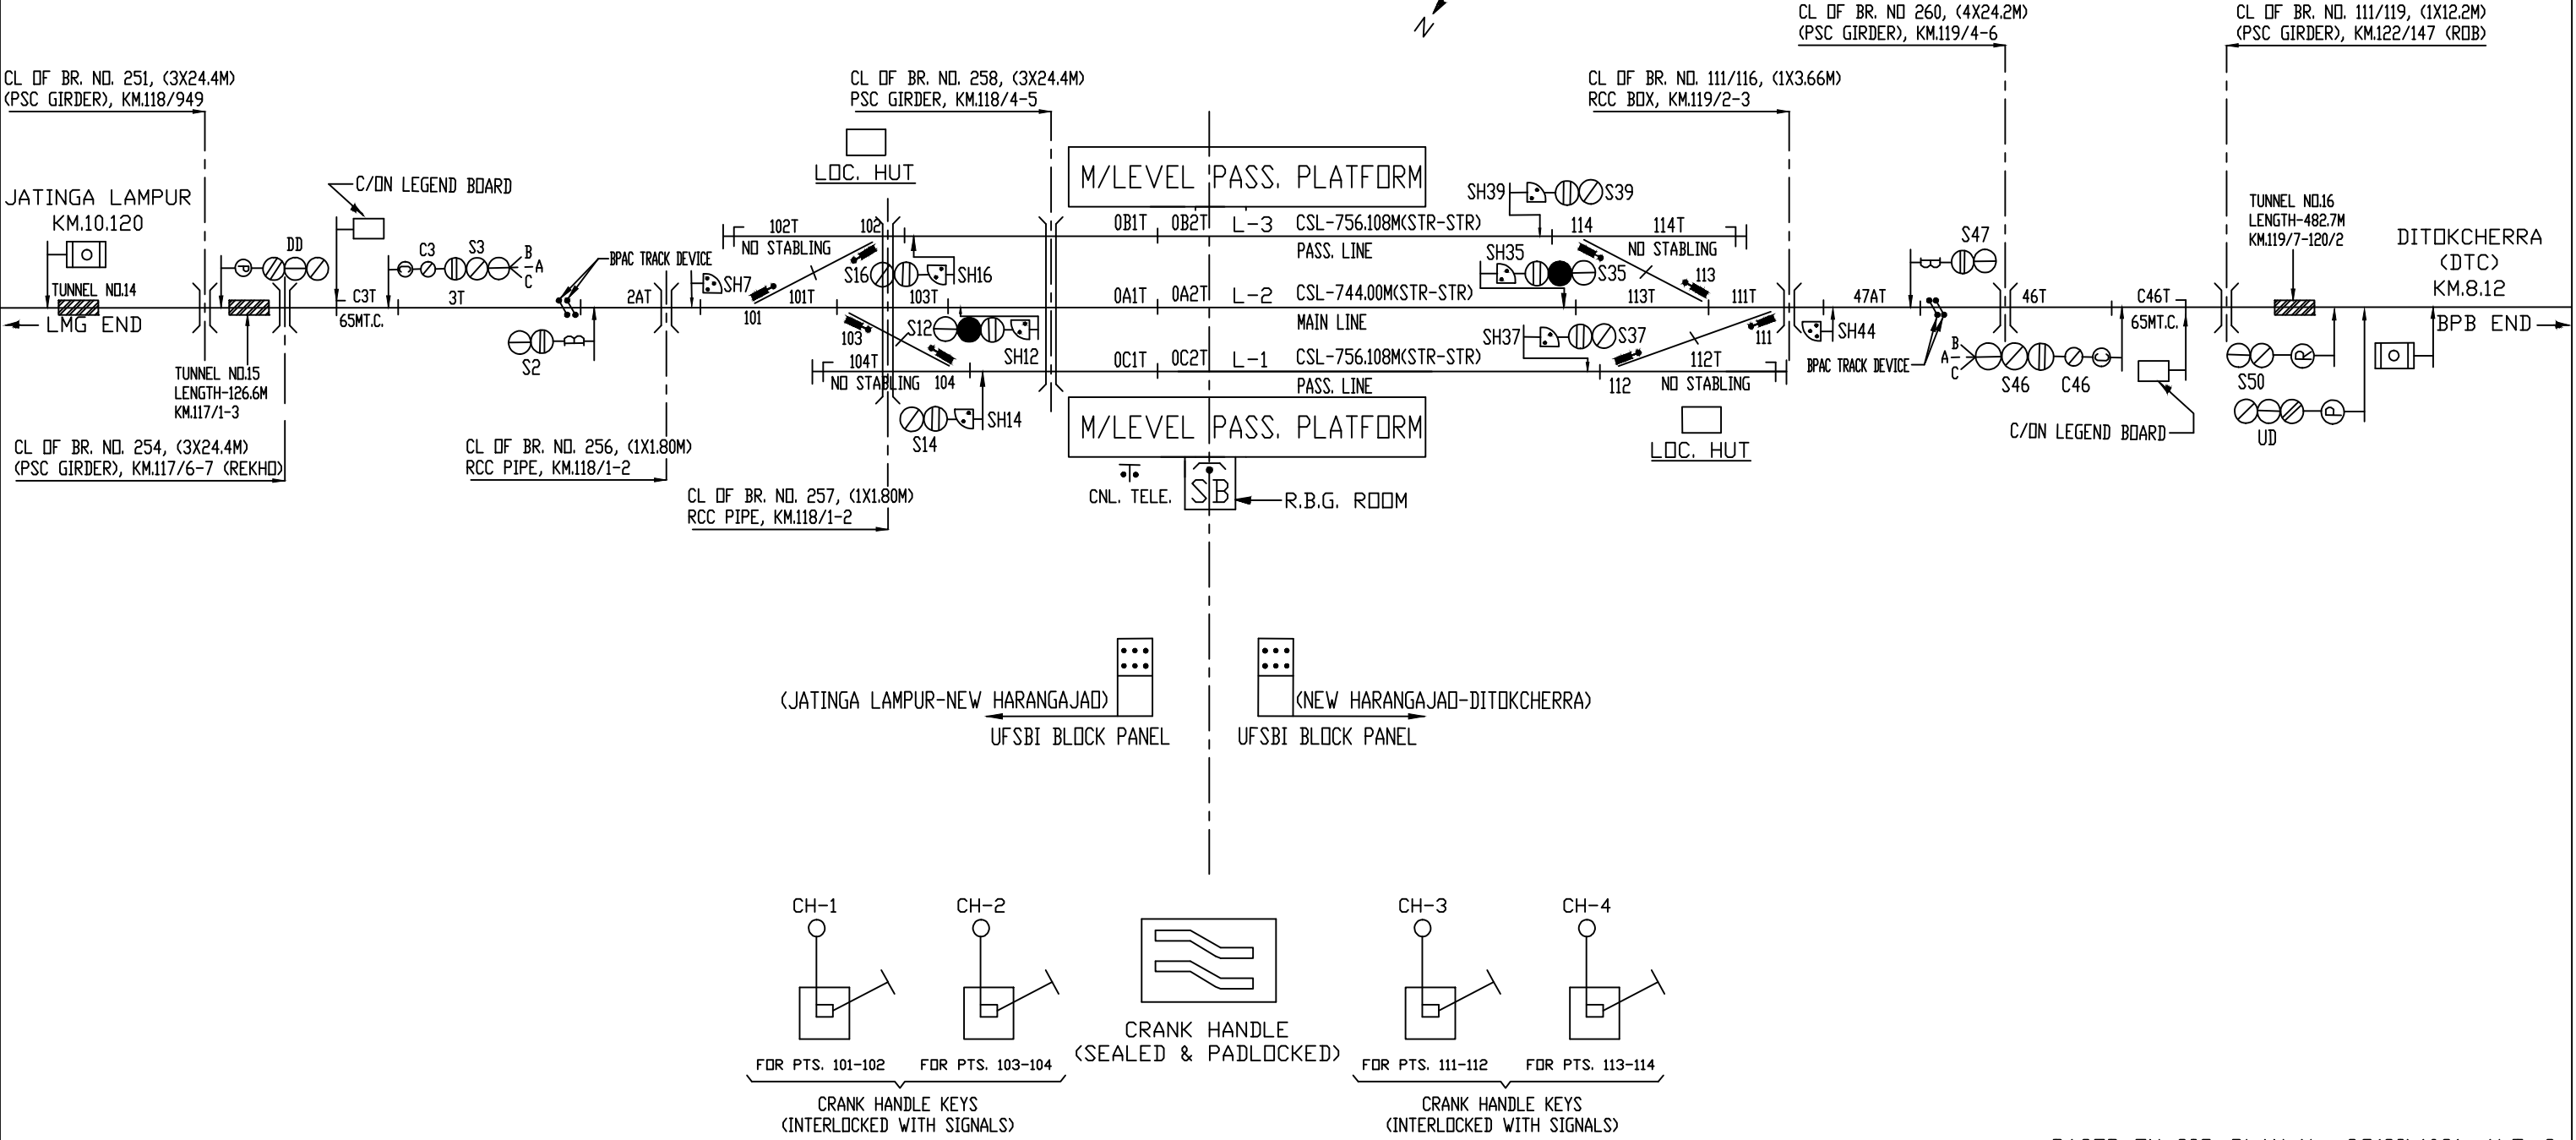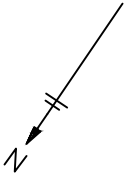

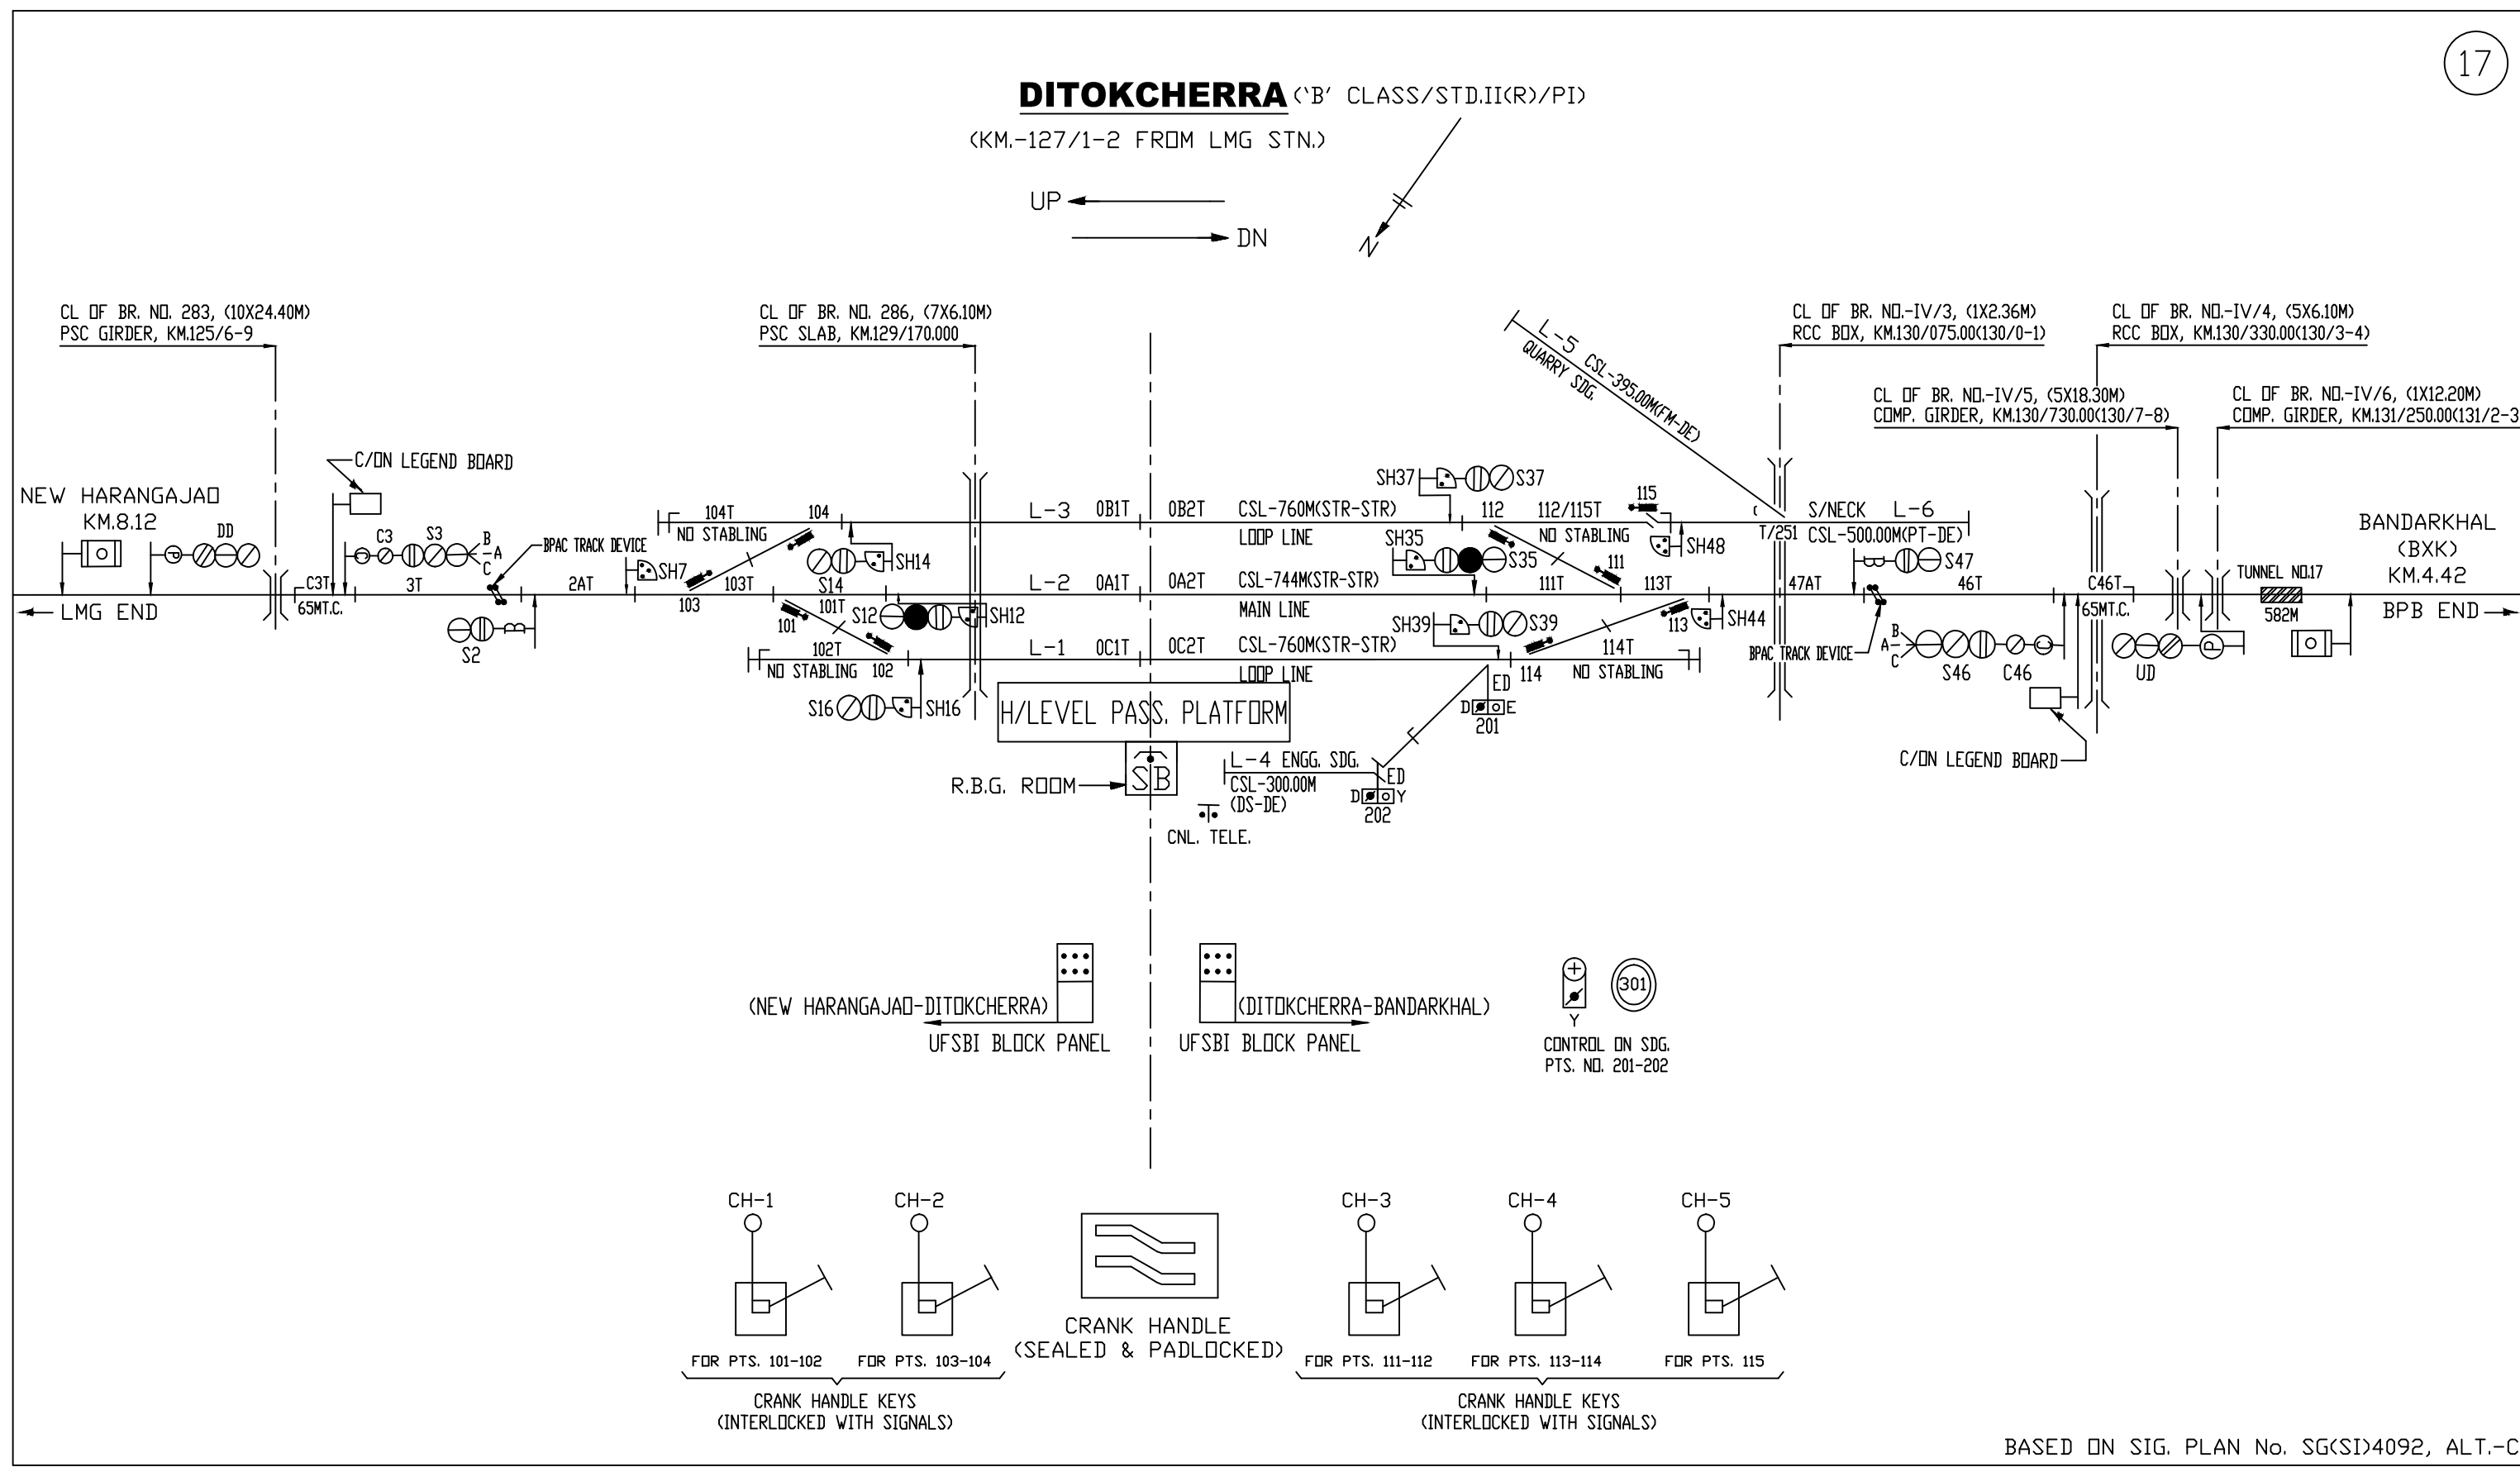

BANDARKHAL ('B' CLASS/STD.II(R)/PI)


(KM.-131/578 FROM LMG STN.)

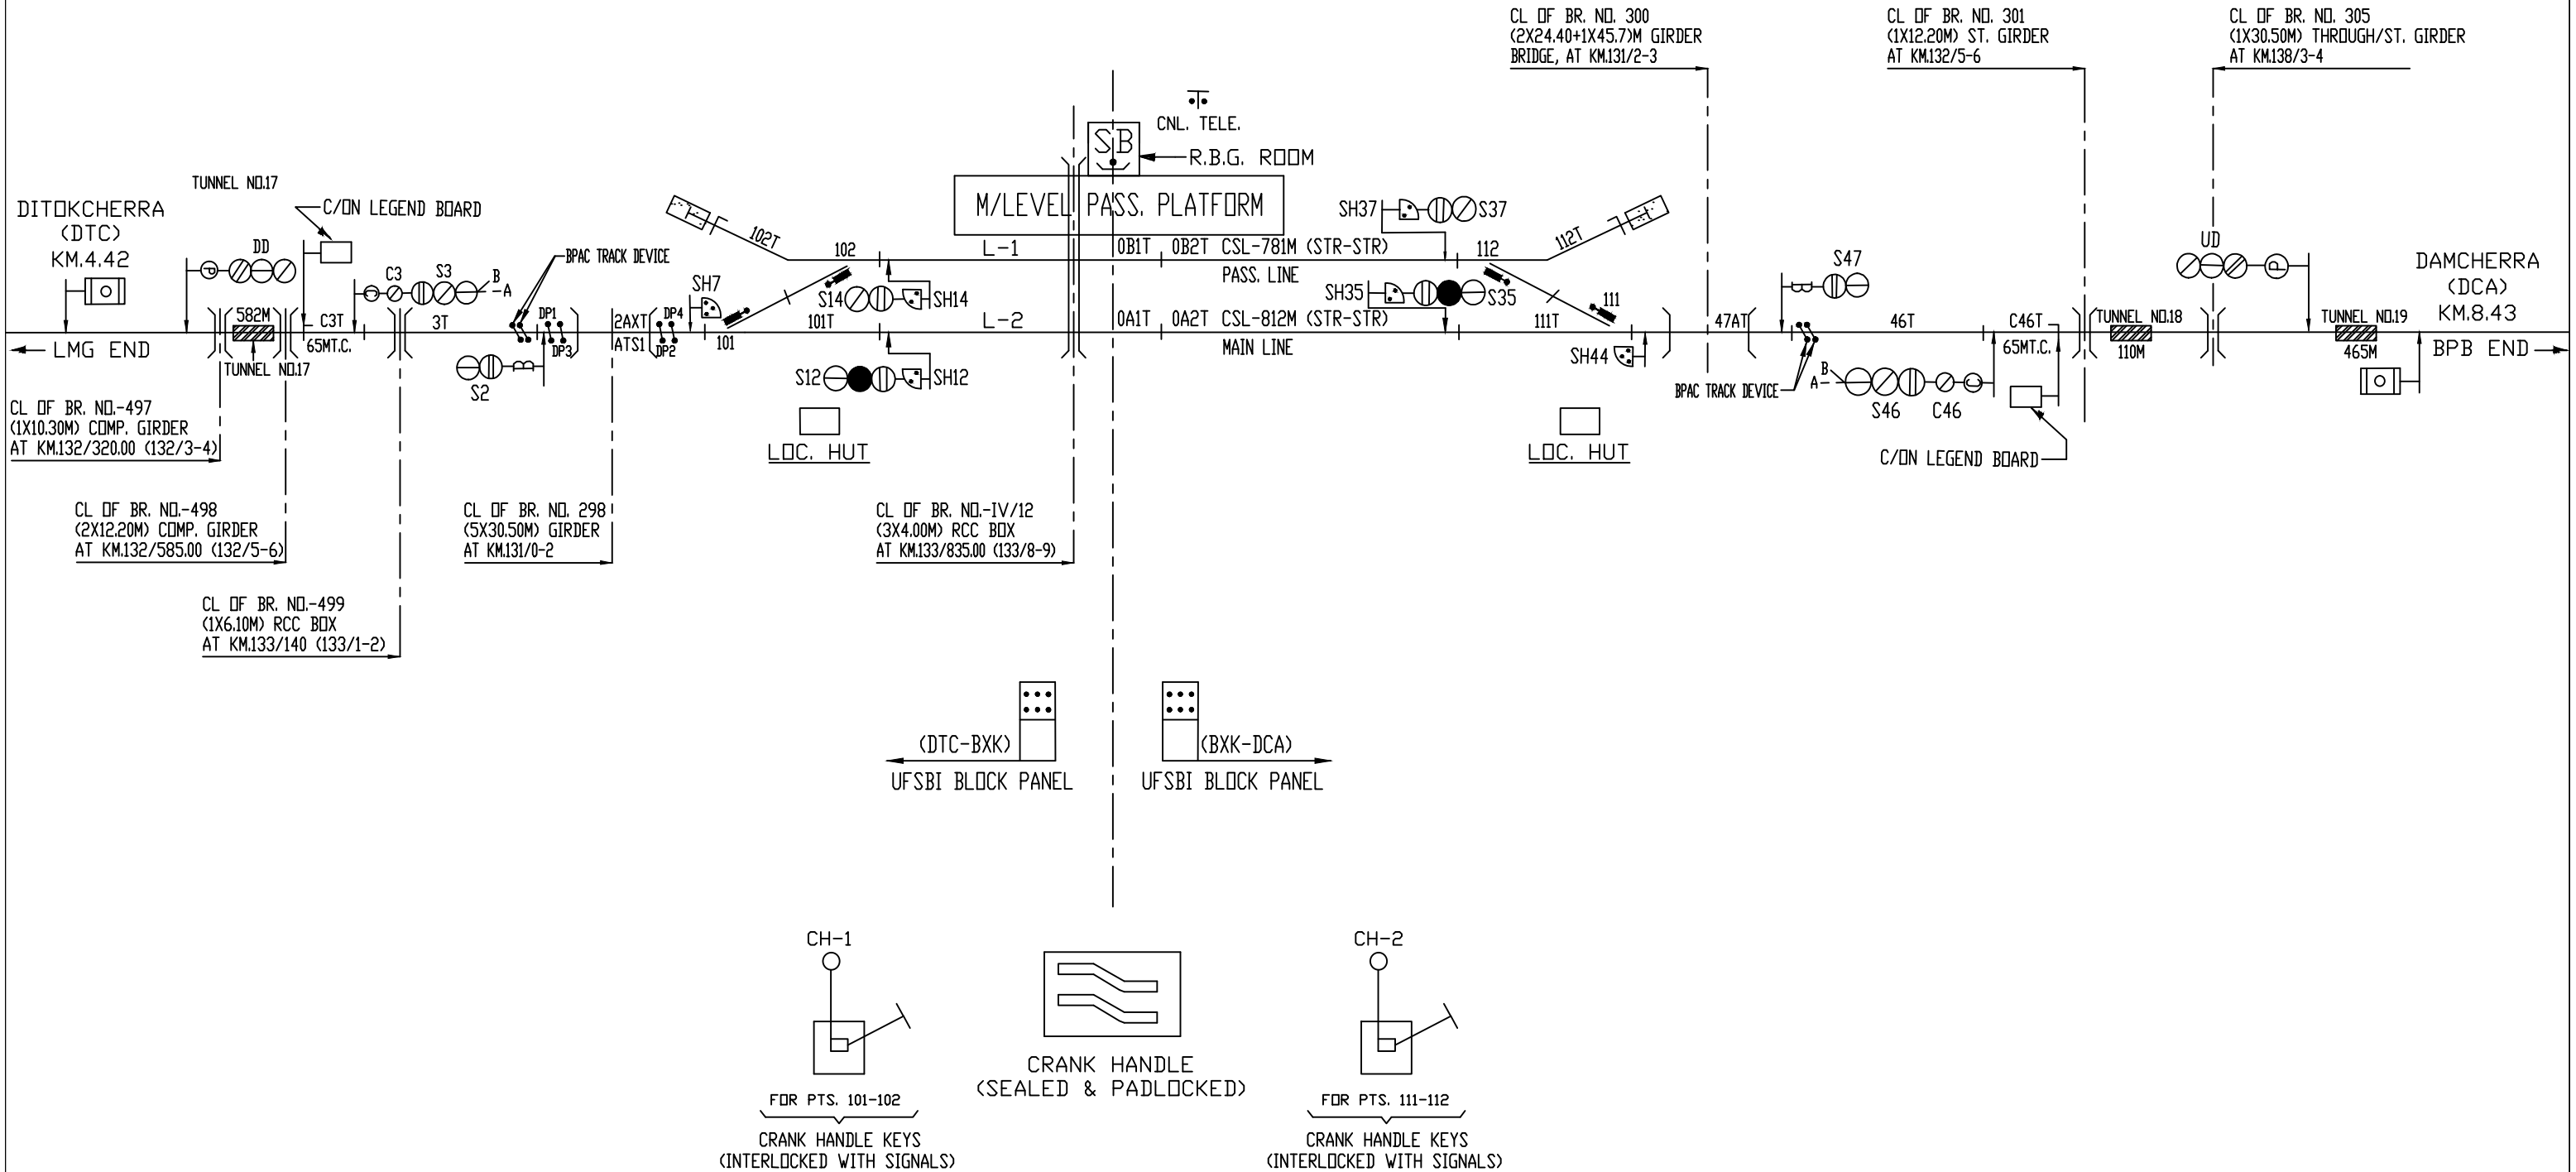

DAMCHERRA ('B' CLASS/STD.II(R)/PI)

(KM.-142/300.00 FROM LMG STN.)

UP ←
→ DN

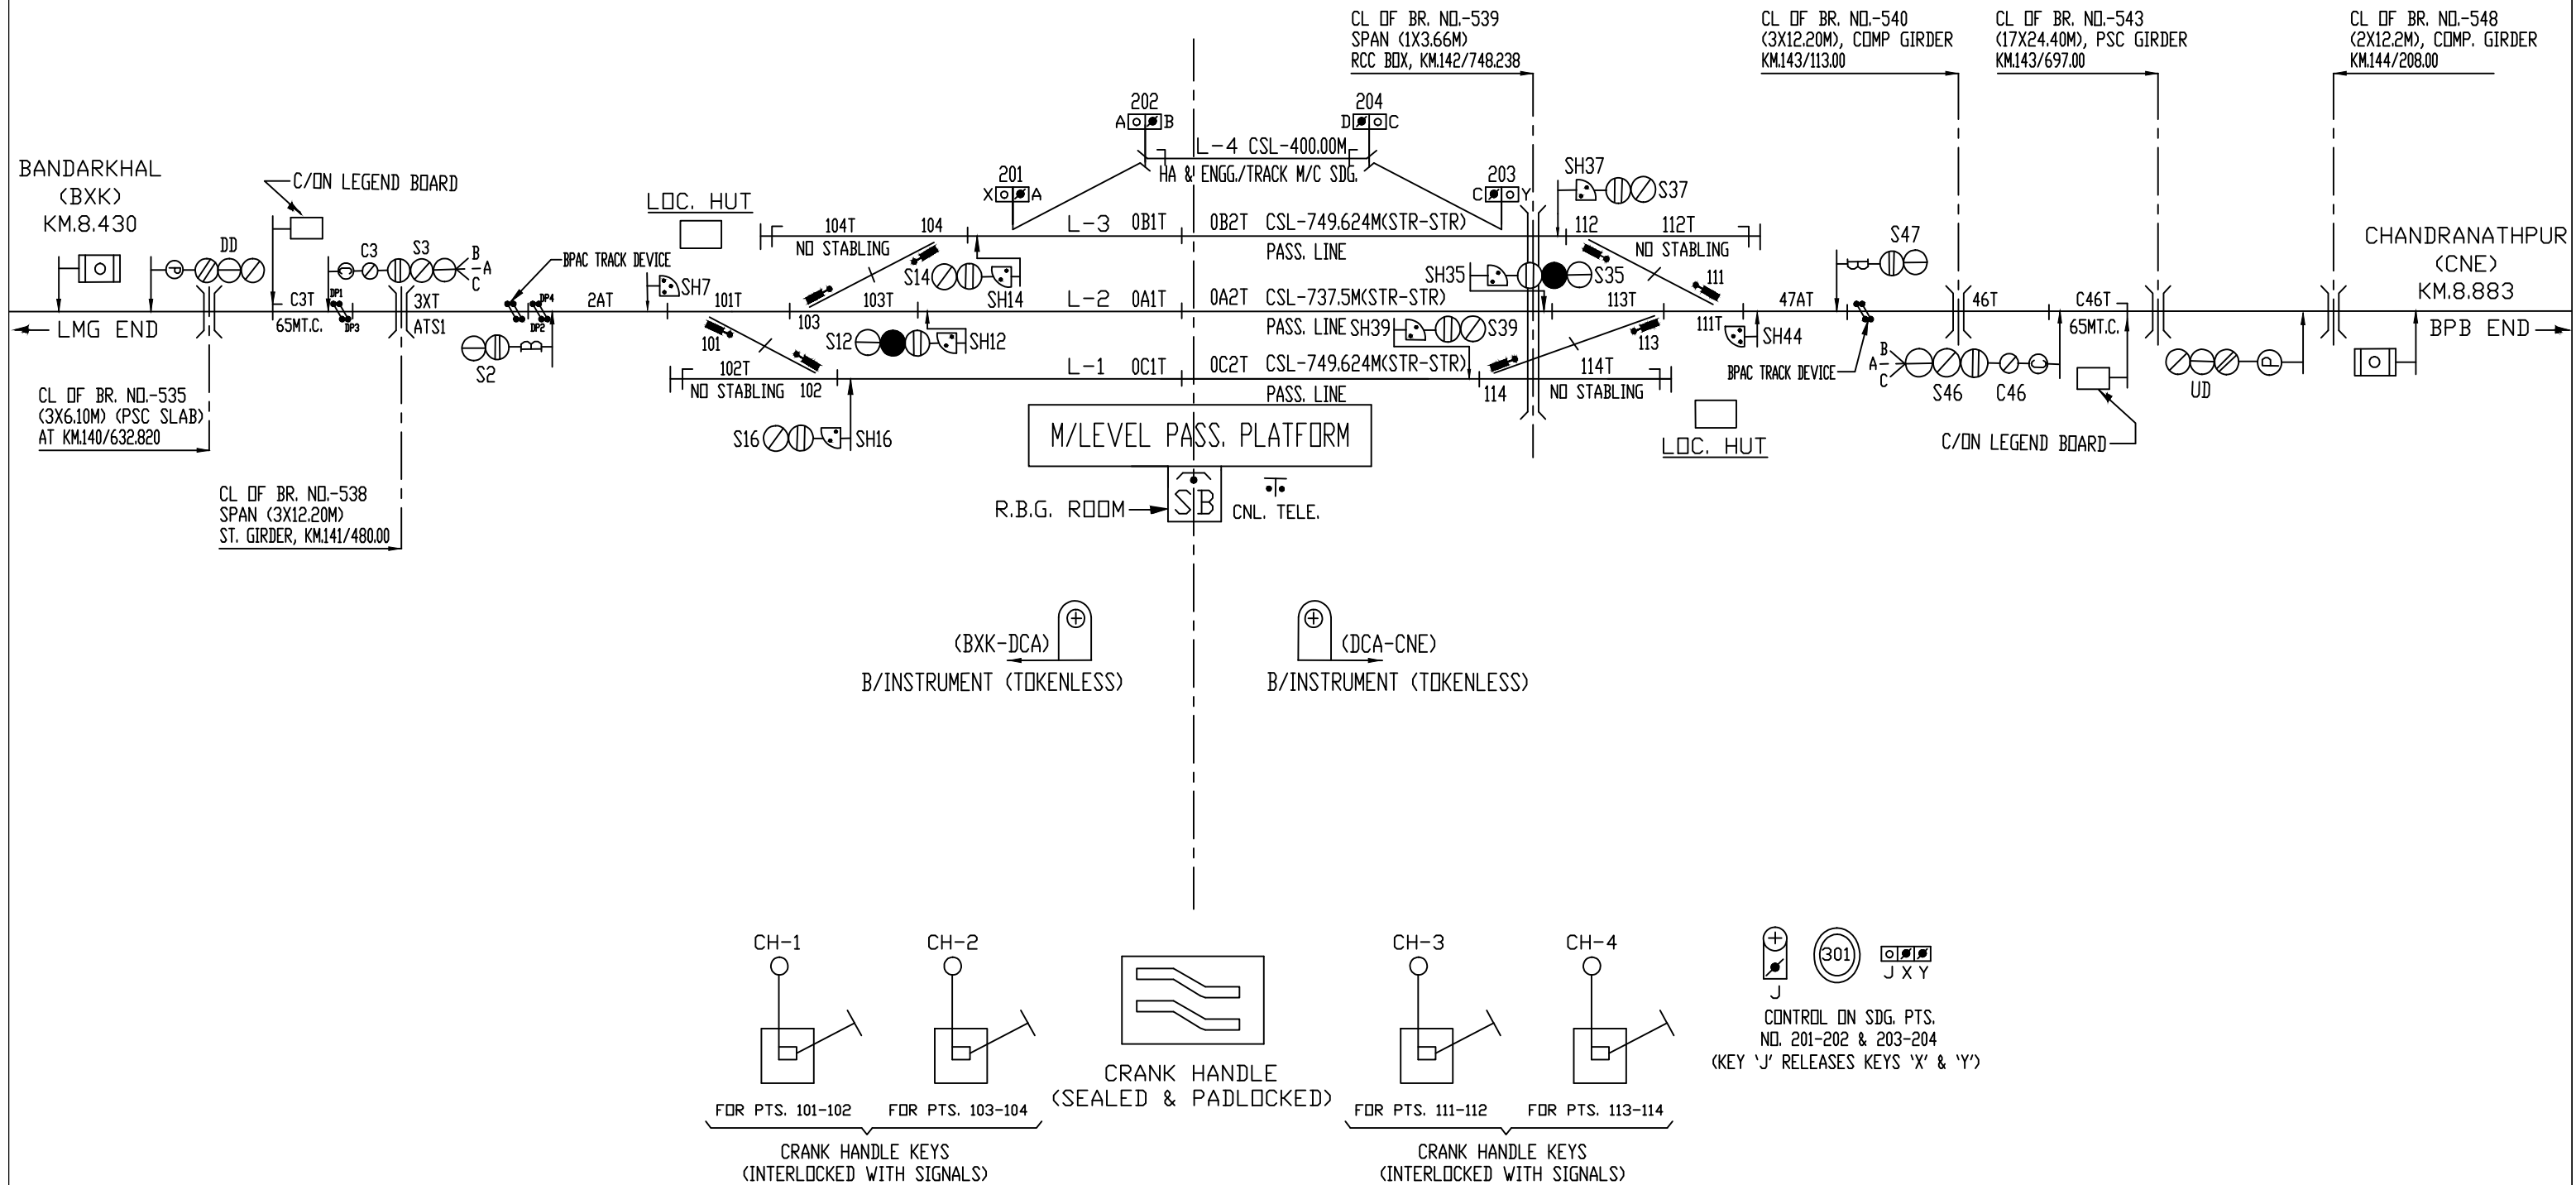

CHANDRANATHPUR ('B' CLASS/STD.II(R)/PI)

(KM.-151/183.254 FROM LMG STN.)

UP ←
→ DN





CL OF 'C' CLASS LC GATE(M)
NO. LK-8, AT KM.-150/7-8

CL OF BR. NO.-561 (1X61.00M
ST. TH. GIRDER),KM.153/178.250
(153/1-2)

DAMCHERRA
(DCA)
KM.8.793

BIHARA
(BHZ)
KM.4.518


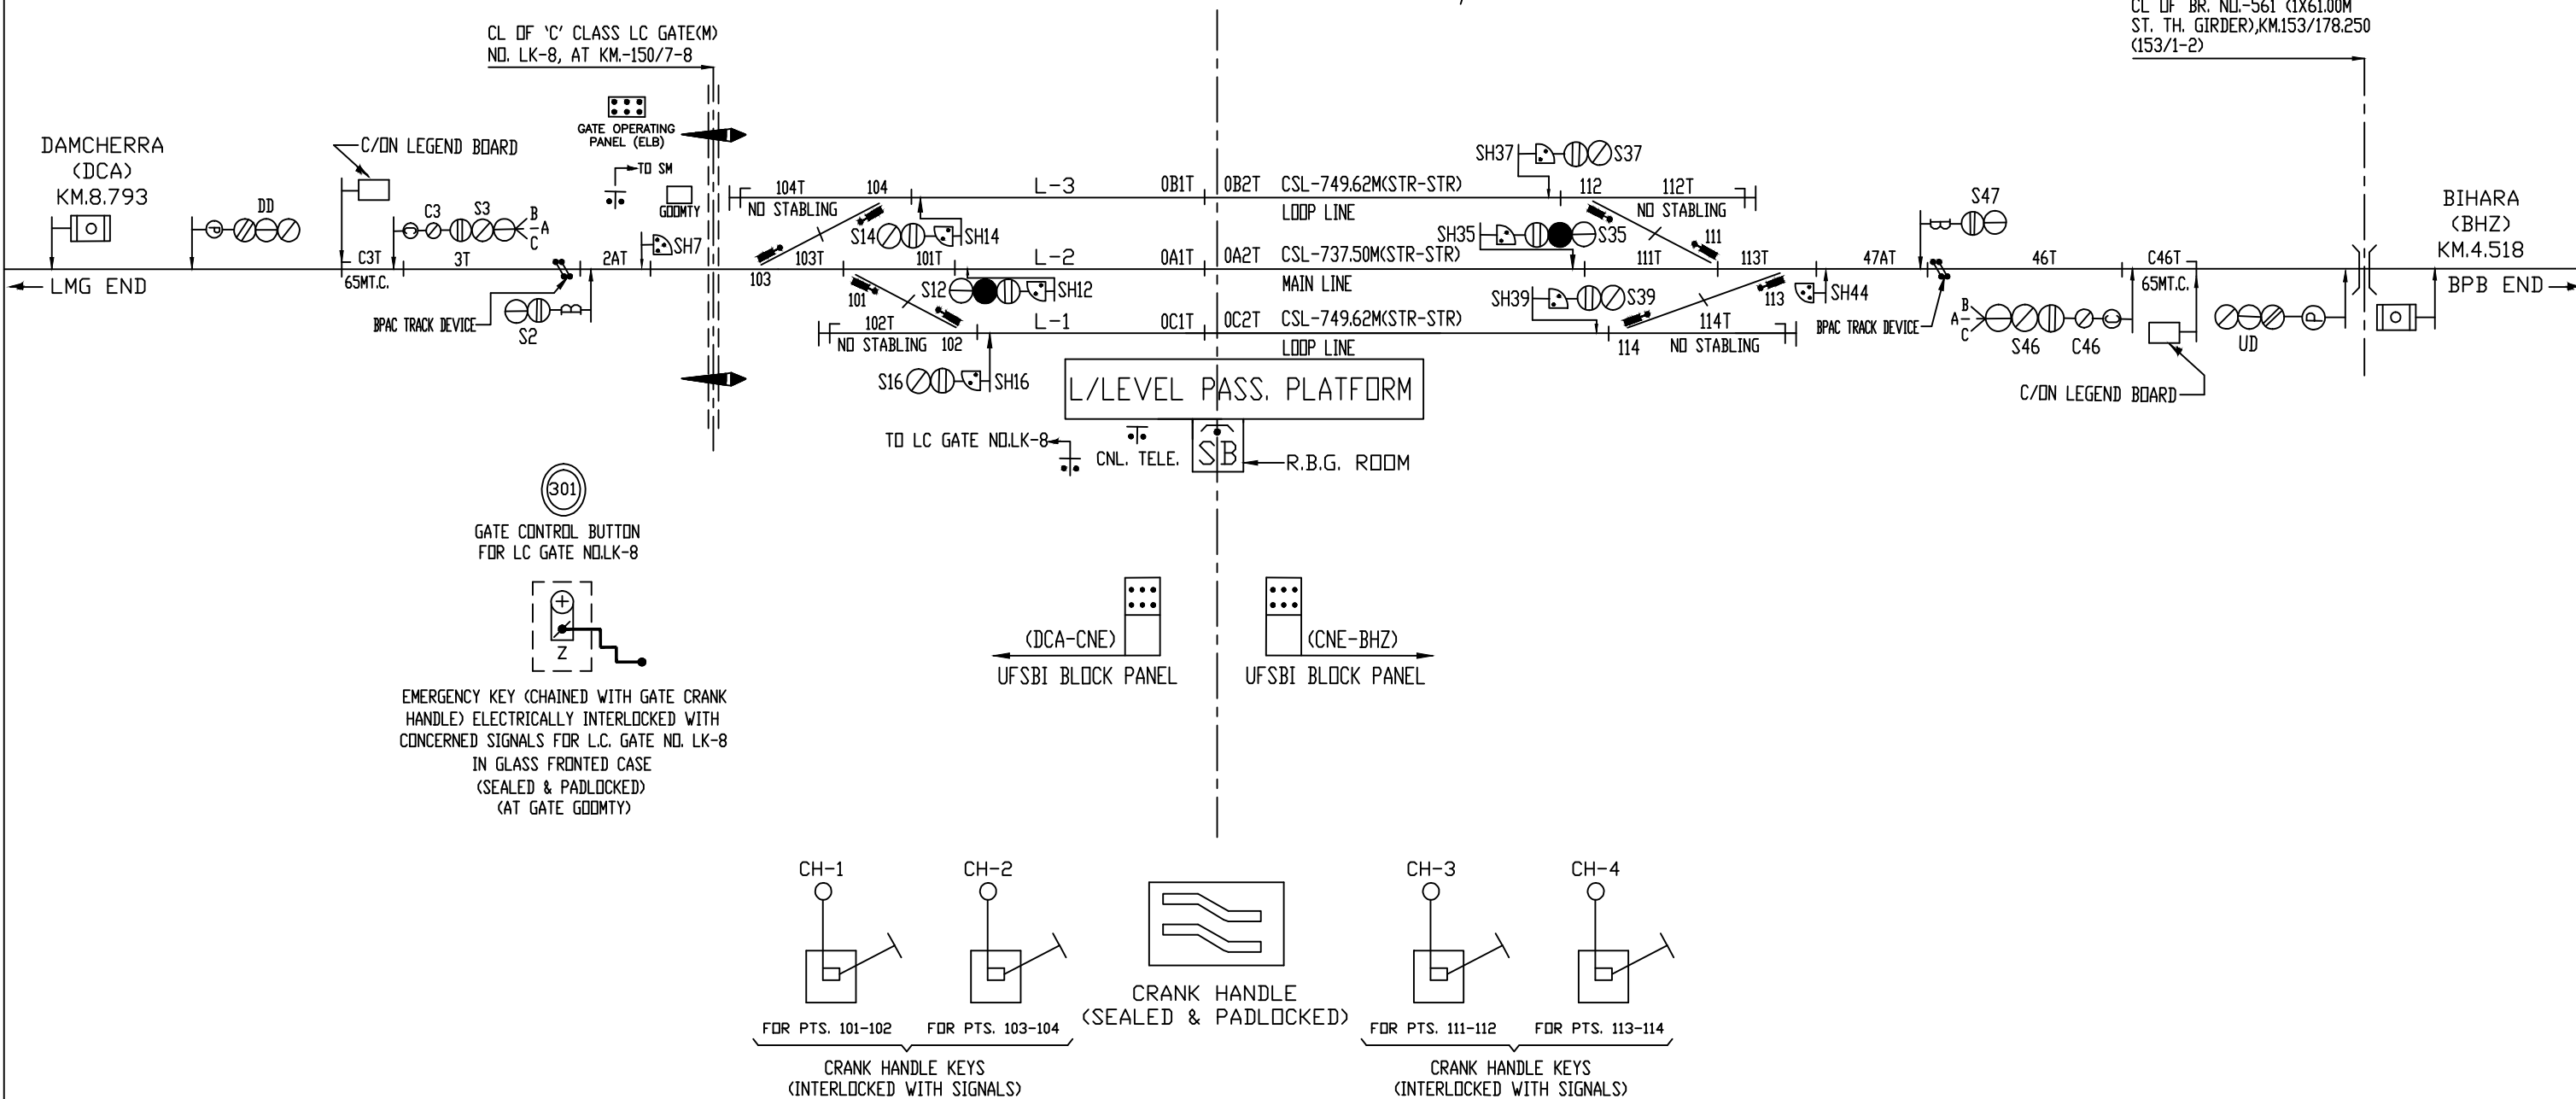


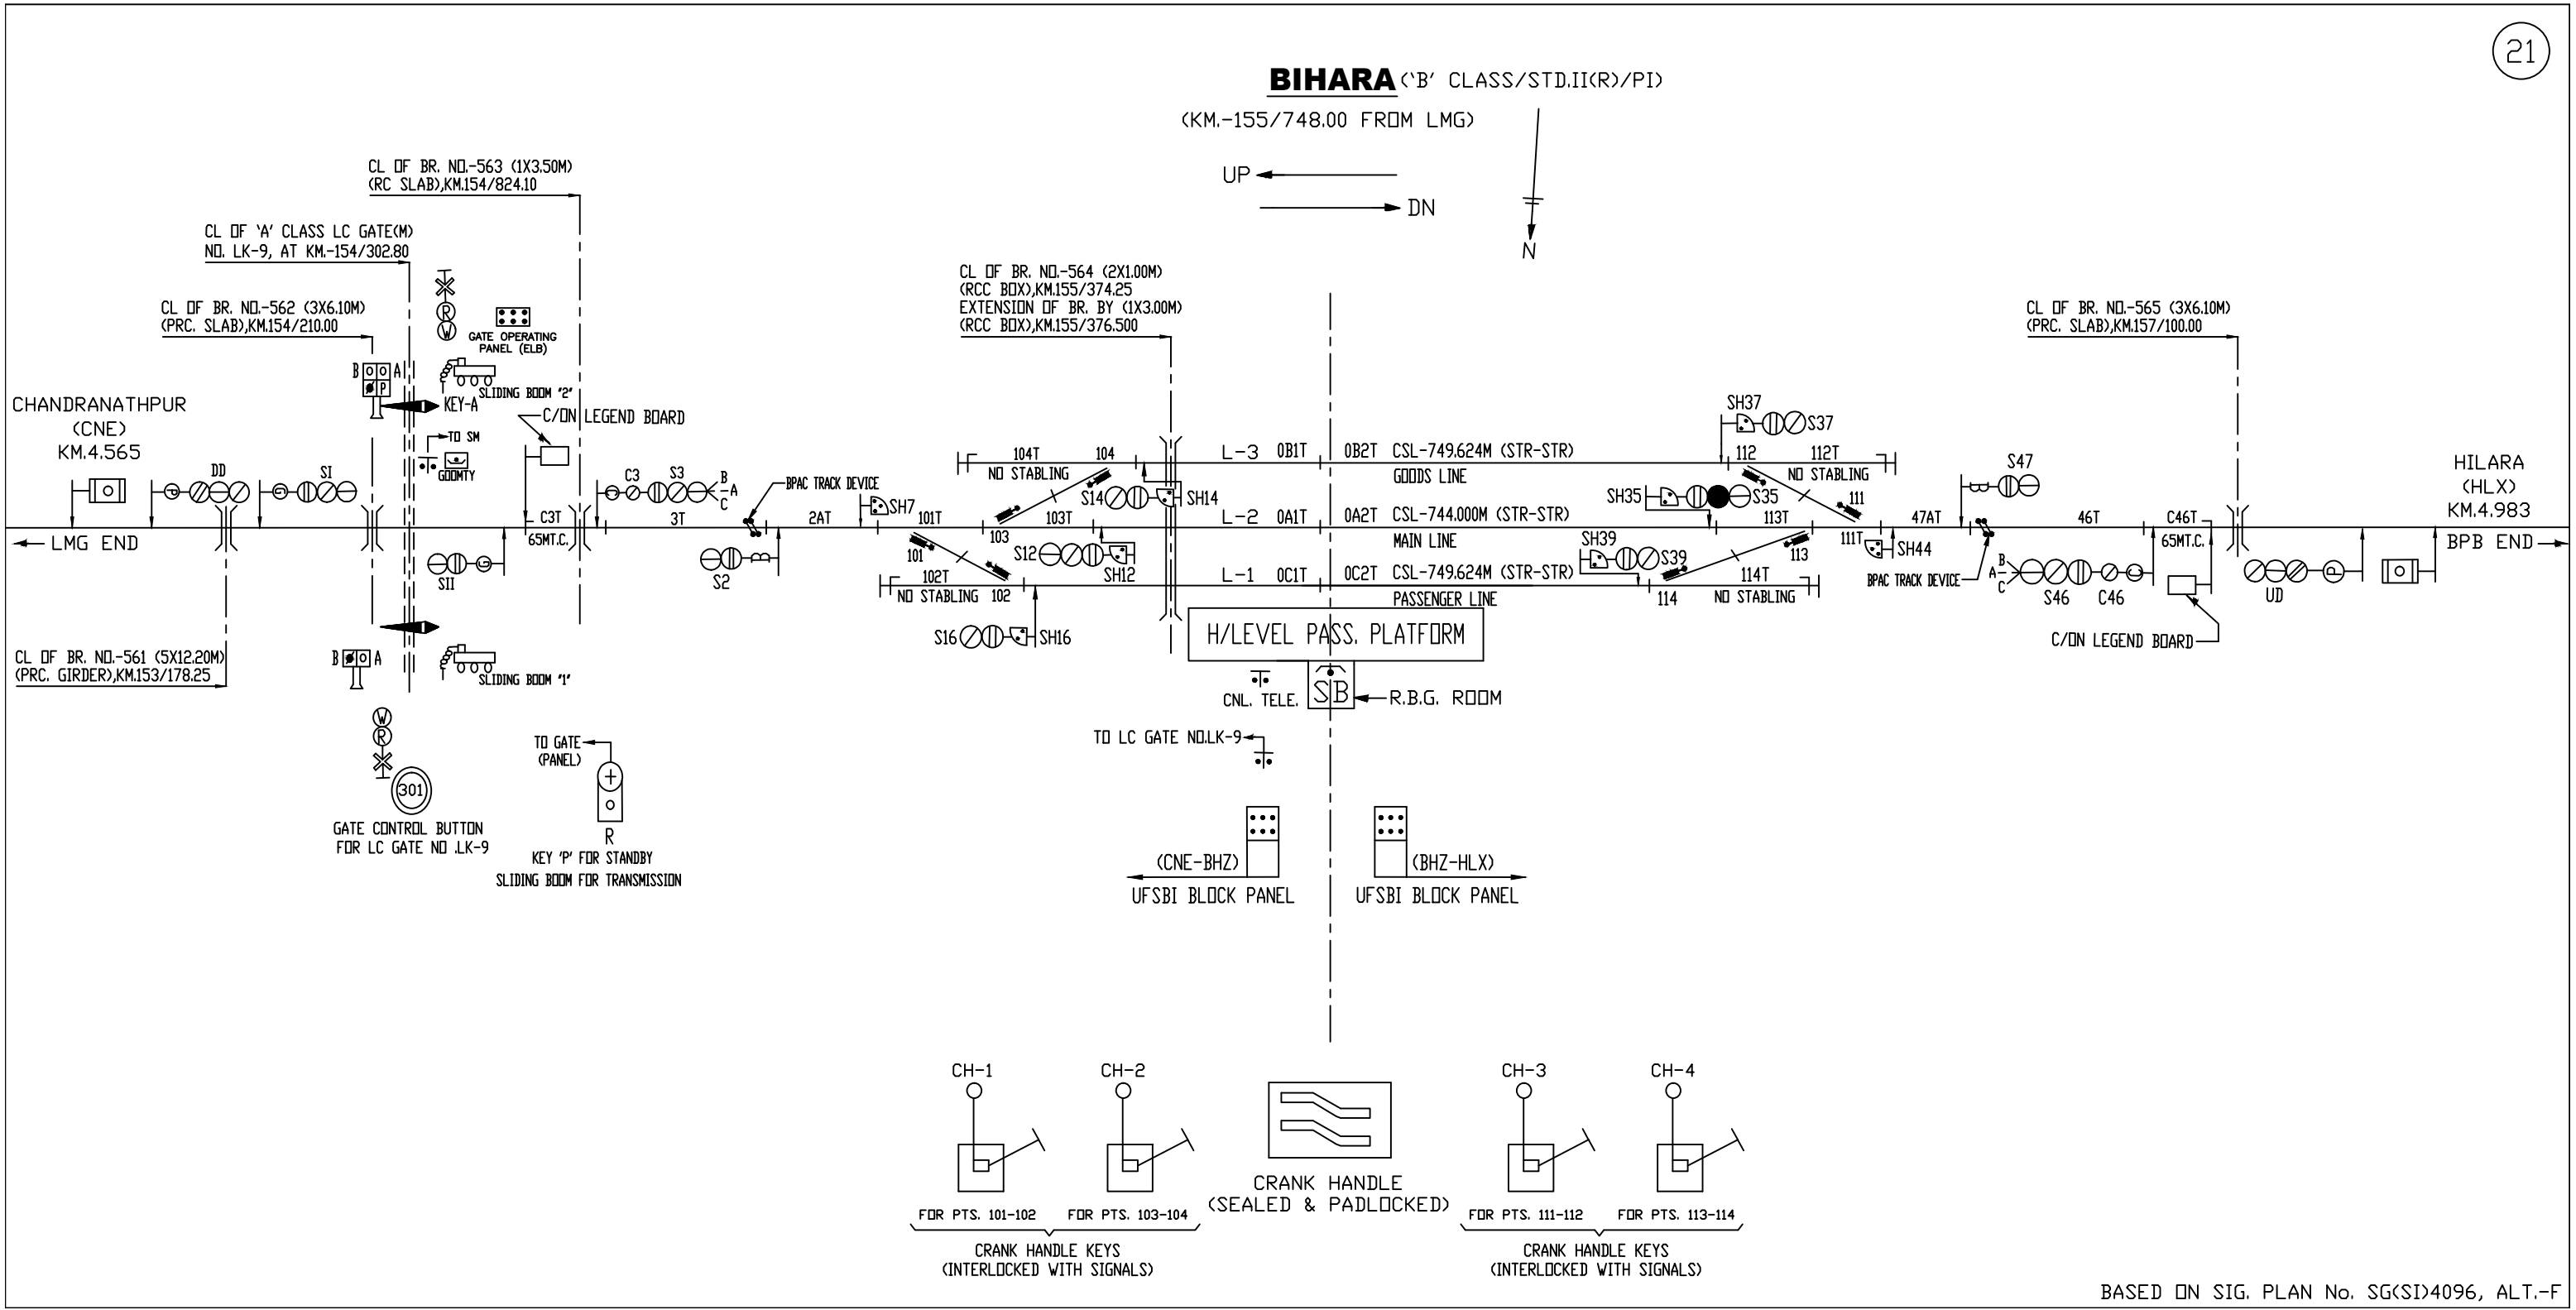

HILARA 'B' CLASS/STD.II(R)/PI

(KM.-158.034 FROM LMG STN.)

UP
DN

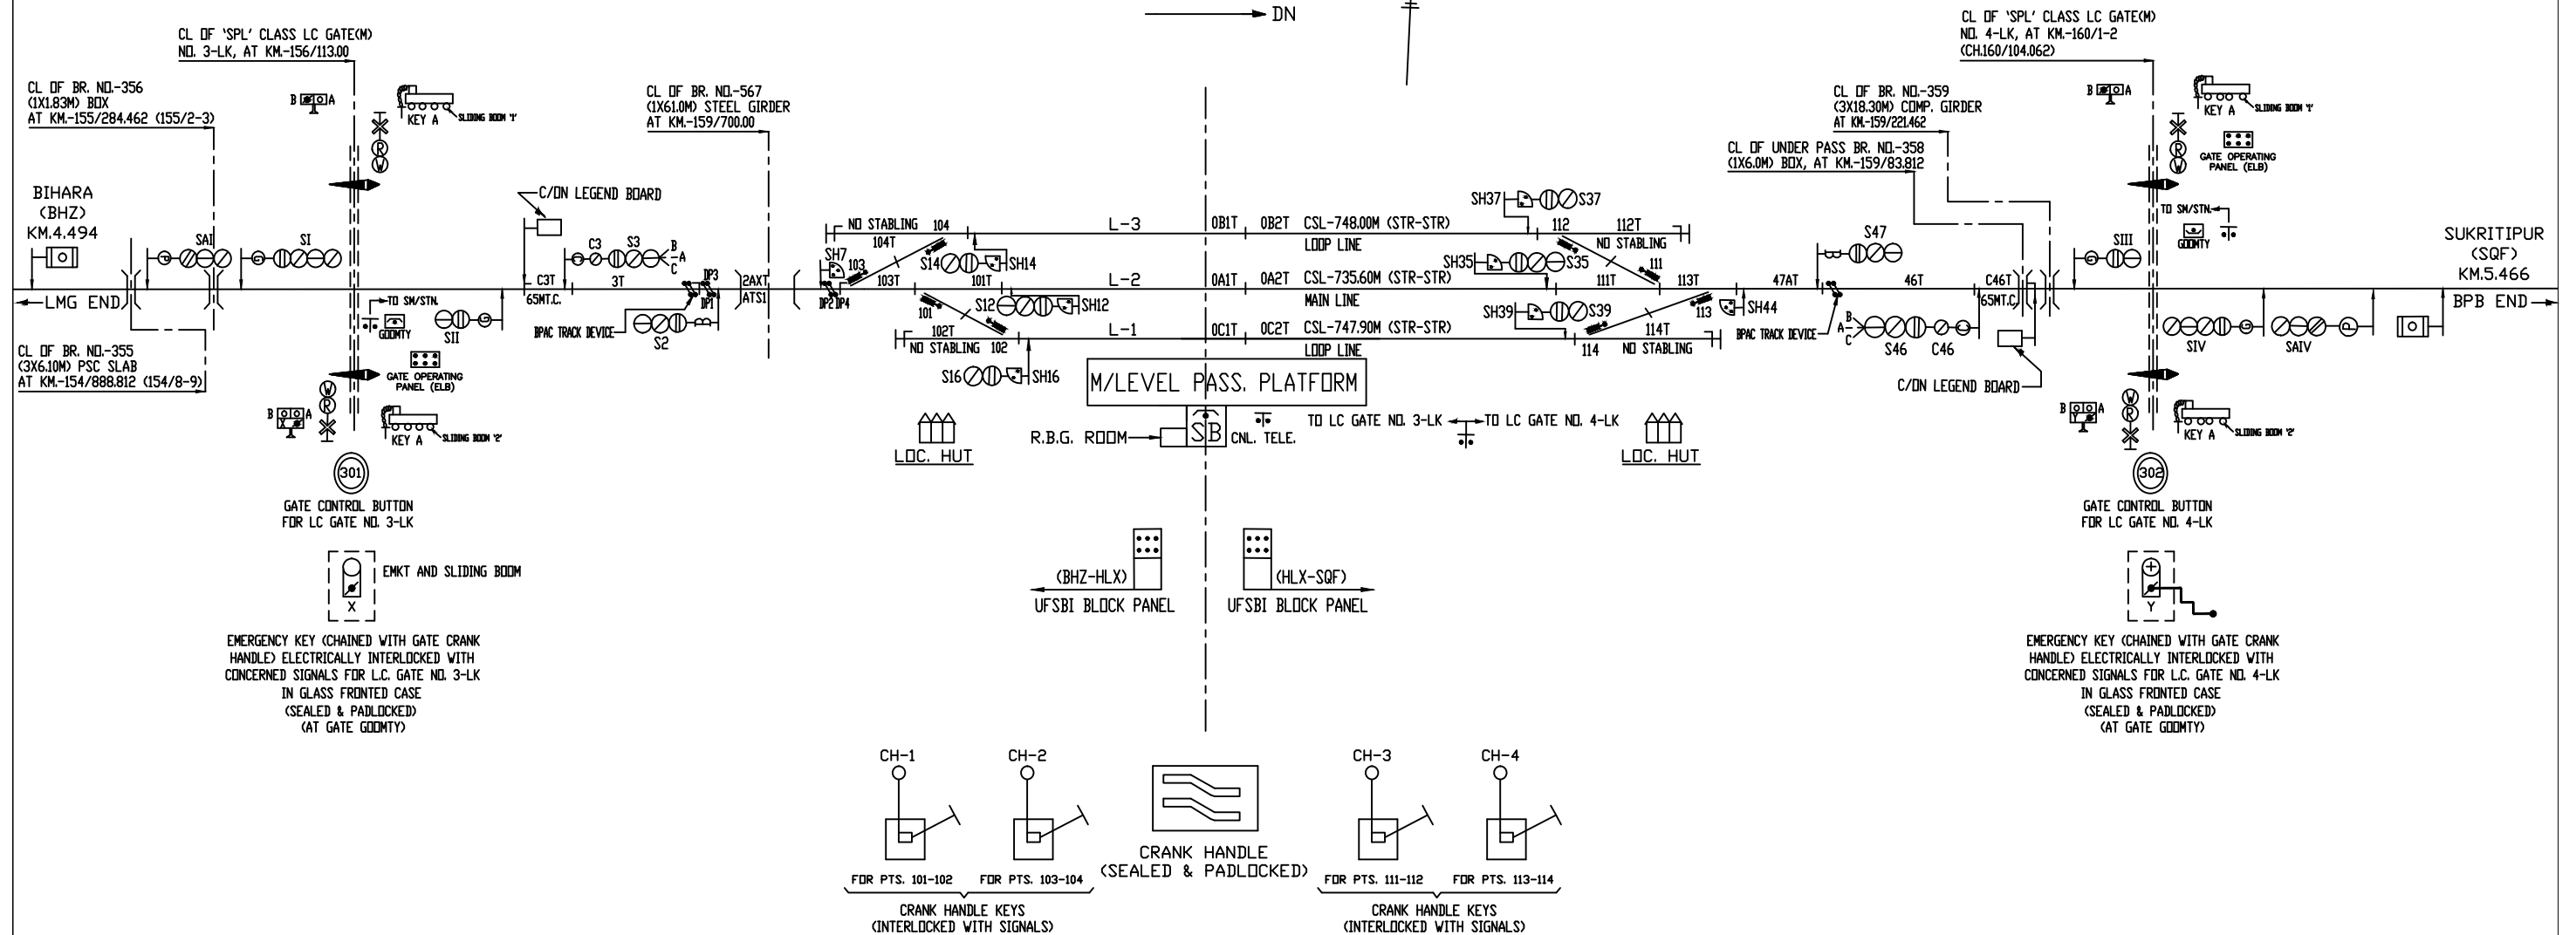 


BASED ON SIG. PLAN No. SG(SI)4097/1, ALT.-F

SUKRITIPUR <'B' CLASS/STD.II<R>/EI>

<KM.-165/710.00 FROM LMG STN.>

UP
DN

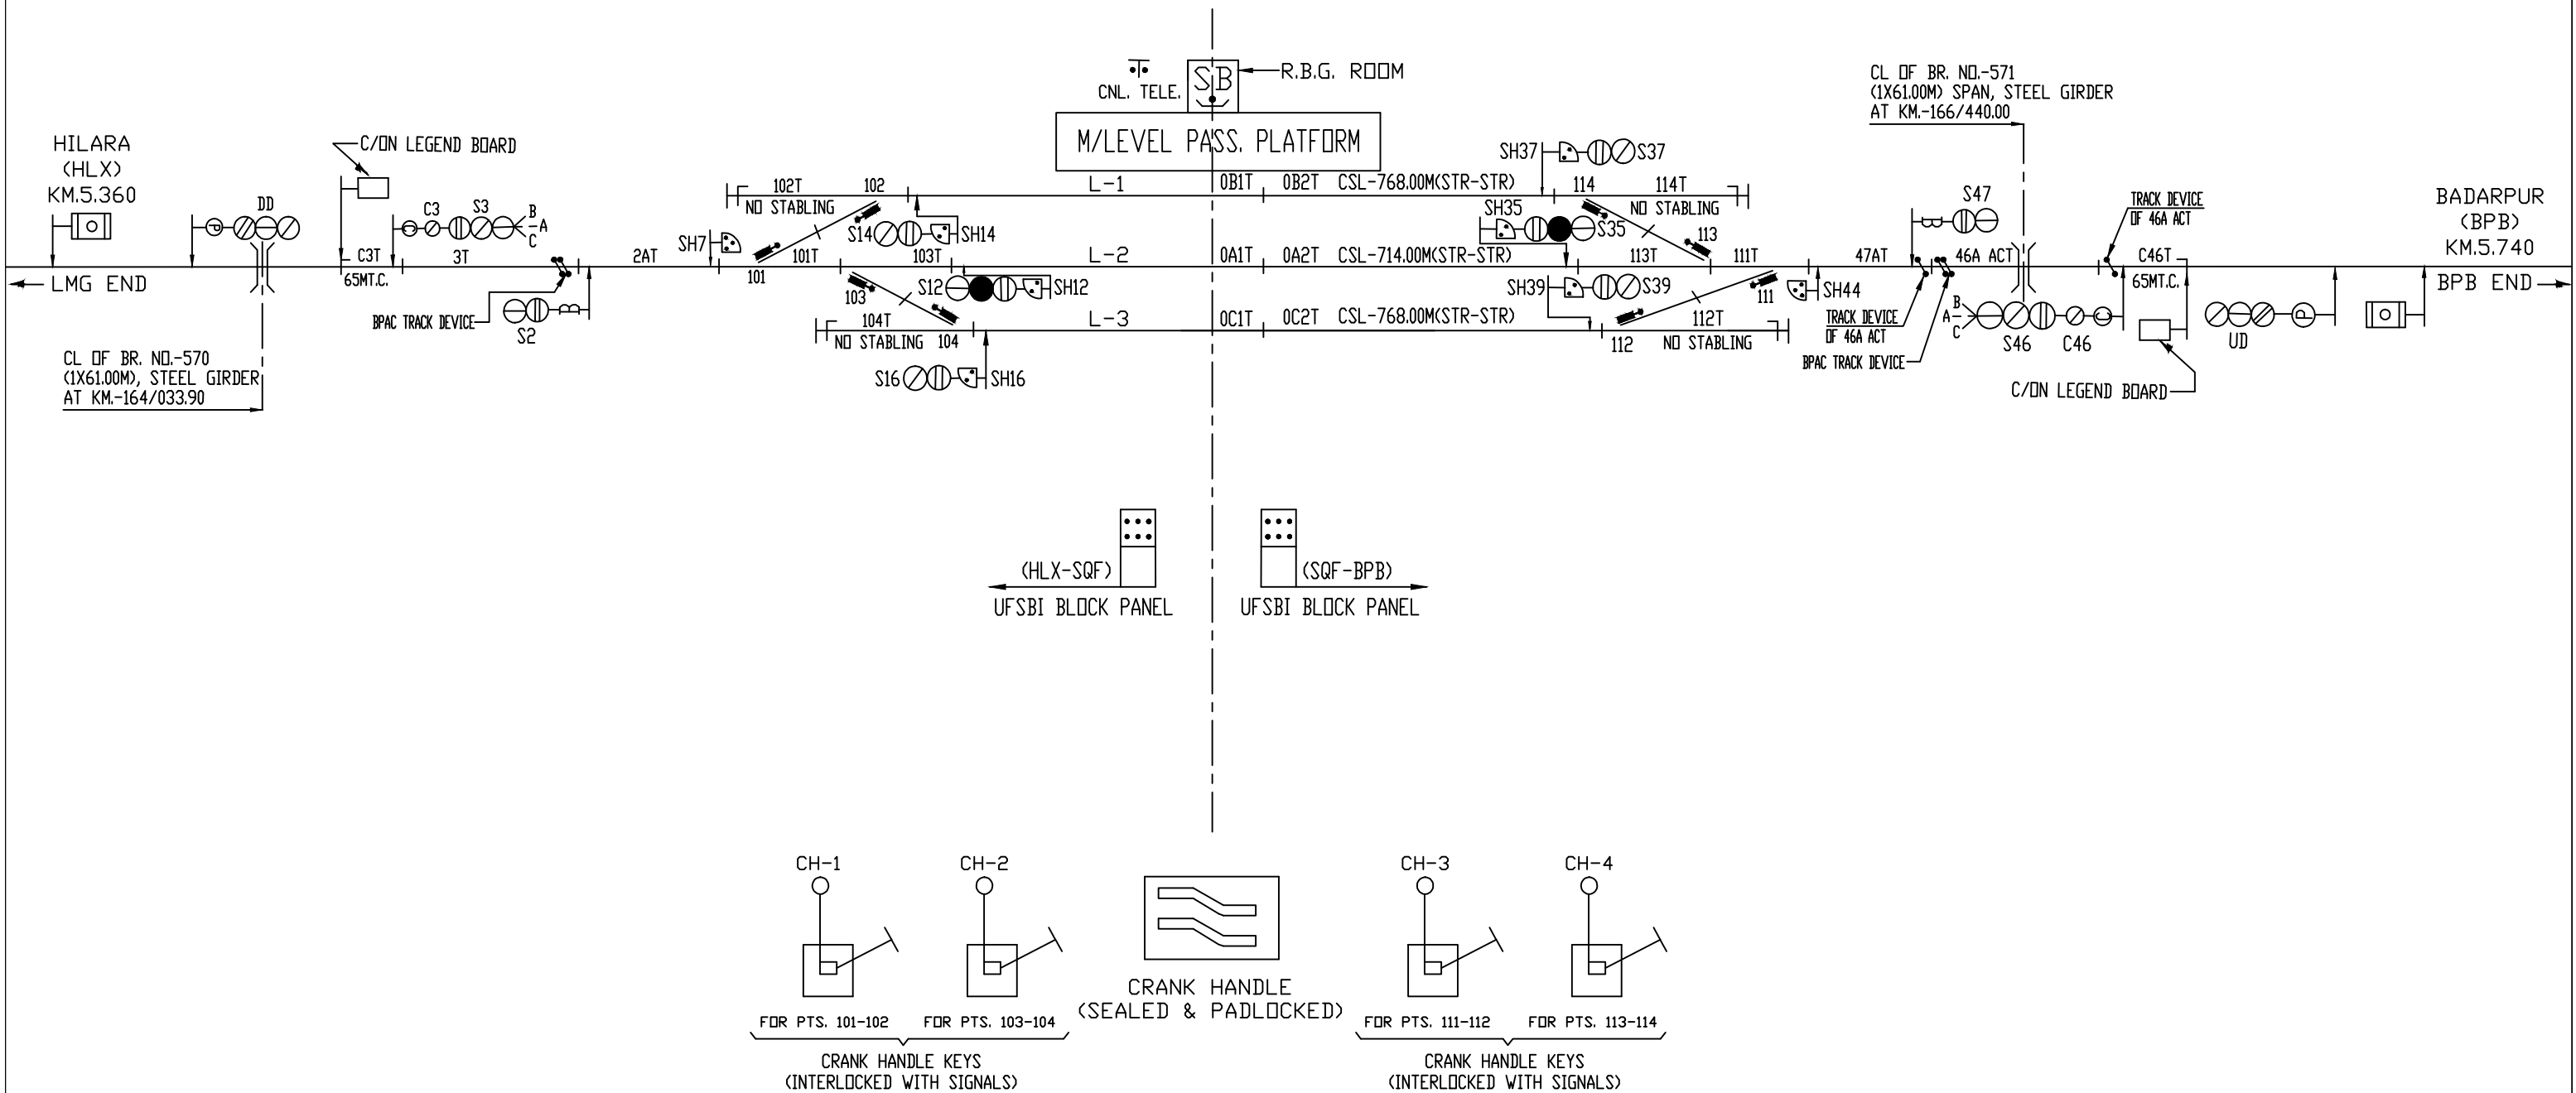

BASED ON SIG. PLAN No. SG<SI>4099/1, ALT.-C