


BUNNADPUR TRACK BONDING PLAN

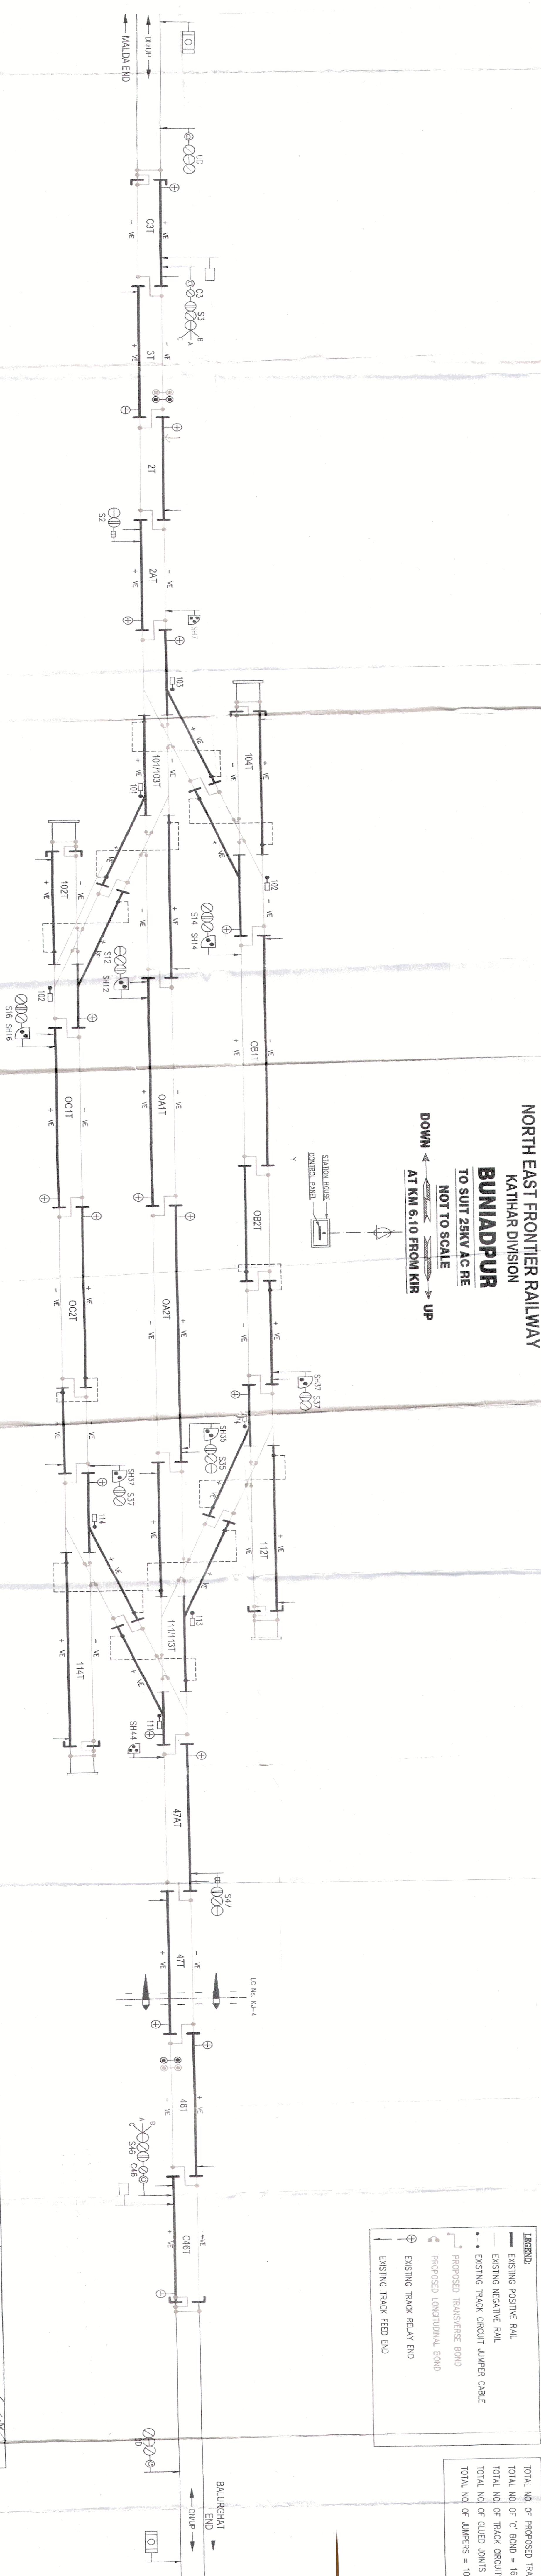

TOTAL NO.	OF PROPOSED TRACTION BOND ("Z" BOND) = 20
TOTAL NO.	OF "C" BOND = 16
TOTAL NO.	OF TRACK CIRCUITS = 20
TOTAL NO.	OF GLUED JOINTS = 74
TOTAL NO.	OF JUMPERS = 10

LEGEND:

- EXISTING POSITIVE RAIL
- EXISTING NEGATIVE RAIL
- EXISTING TRACK CIRCUIT JUMPER CABLE
- ~ PROPOSED TRANSVERSE BOND
- ⊕ PROPOSED LONGITUDINAL BOND
- ⊖ EXISTING TRACK RELAY END
- ↑ EXISTING TRACK FEED END

BUNIADPUR TRACK BONDING PLAN

[illegible]

DATE 03/10/2022	DATE/INITIALS 03/10/22 KVA	DATE/INITIALS 03/10/22 KVA	BUNNADPUR CLASS - 'B' MODIFICATION TO SUIT 23 IN V KATHA DIMENSION	NORTH EAST FRONTIER RAILWAY KATHA DIVISION	APPROVAL
SSS/SSC/MLO/T	ASST/INITIALS 03/10/22 KVA	DATE/INITIALS 03/10/22 KVA			
SSS/SSC/NT/MP	ASST/NT/MP	DATE/INITIALS 03/10/22 KVA	TRACK BONDING PLAN	DATE/INITIALS 03/10/22 KVA	APPROVAL