
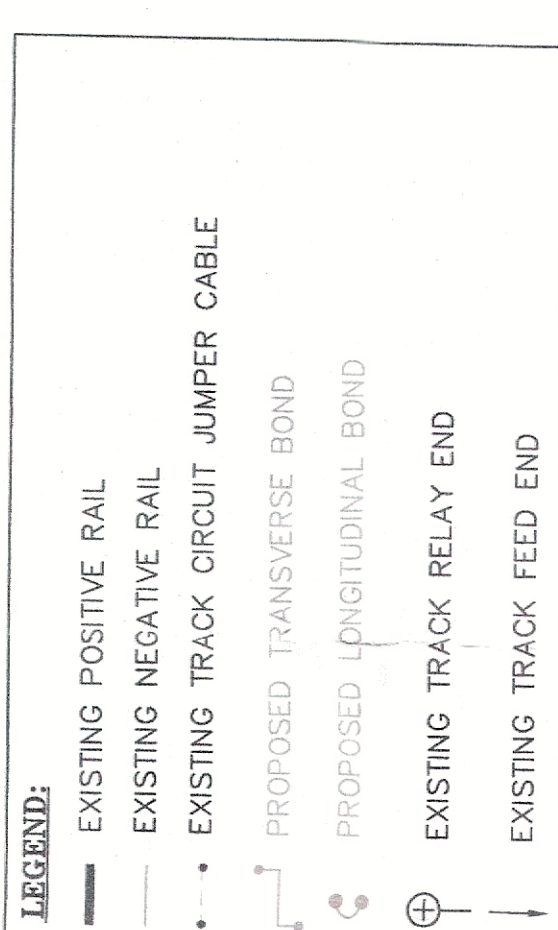



GAZOLE

NOT TO SCALE

UP   DOWN
KM 13.5 FROM EKI

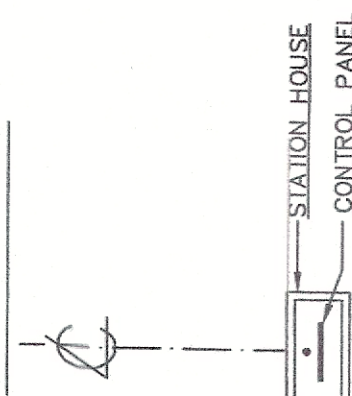

TOTAL NO. OF PROPOSED TRACTION BOND ('Z' BOND) = 26
 TOTAL NO. OF 'C' BOND = 16
 TOTAL NO. OF TRACK CIRCUITS = 20
 TOTAL NO. OF JUMPERS = 8

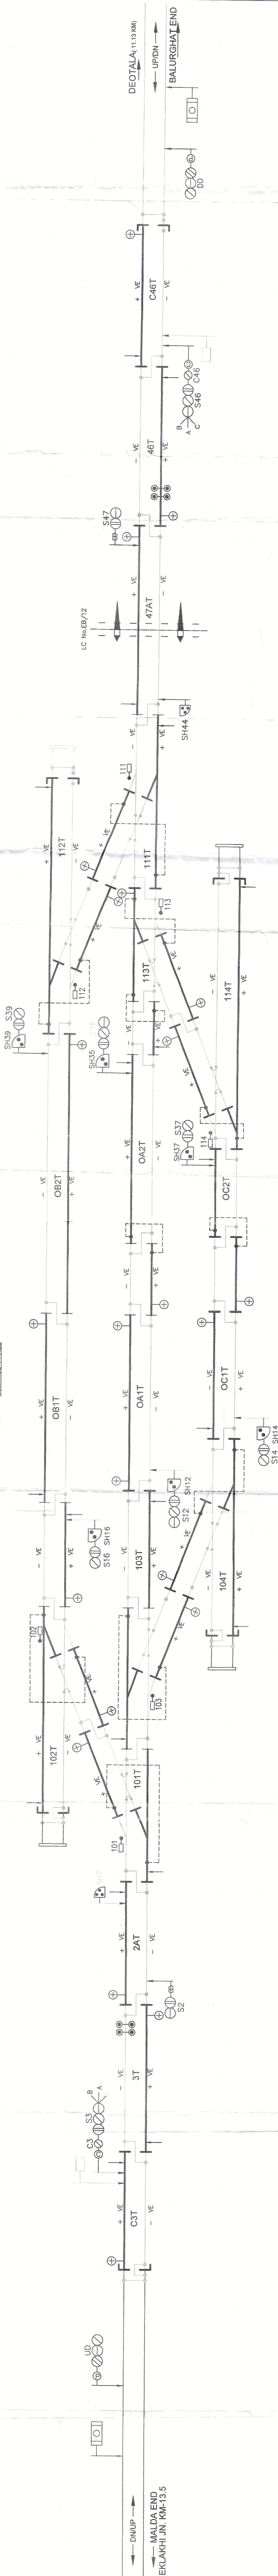

 LARSEN & TOUBRO LIMITED TRANSPORTATION INFRA IC RAILWAYS SBG - EBOG	FORM	SA	3	17.04.22			
	DK	DK	76	17.04.22			
APP	AKS	11	17.04.22				
INITIAL SUBMISSION				DO	REV	NO	
				DESCRIPTION	CHECKED	APPROVED	
				RELEASED FOR	INFORMATION	APPROVAL	CONSTRUCTION
				REV: 01	SCALE: 1:1	M44.40	
EPC - TSA RE PROJECT				RG-NOLTC (E)-BLGT-70G/TBP/01			
				PROOF			
				CONSISTANT AS MADE			
							

21/05/2022 on 11/05/2022	SSE/SIG/MLDT 05/11/2022	DSTE/KIR 11/05/2022	SR DSTE/KIR 11/05/2022	GAZOLE CLASS - 'B' ELECTRONIC INTERLOCKING TRACK BONDING PLAN	NORTH-EAST FRONTIER RAILWAY KATHAR DIVISION MODIFICATION TO SUIT 25 KV RE SHEET No. 01 OF 01 05/05/2022 ON SG(SI)/10724/P/1-1/A1/A	APPROVAL
-----------------------------	----------------------------	------------------------	---------------------------	--	--	----------