

KATIHAR DIVISION

JOGBANI

NOT TO SCALE

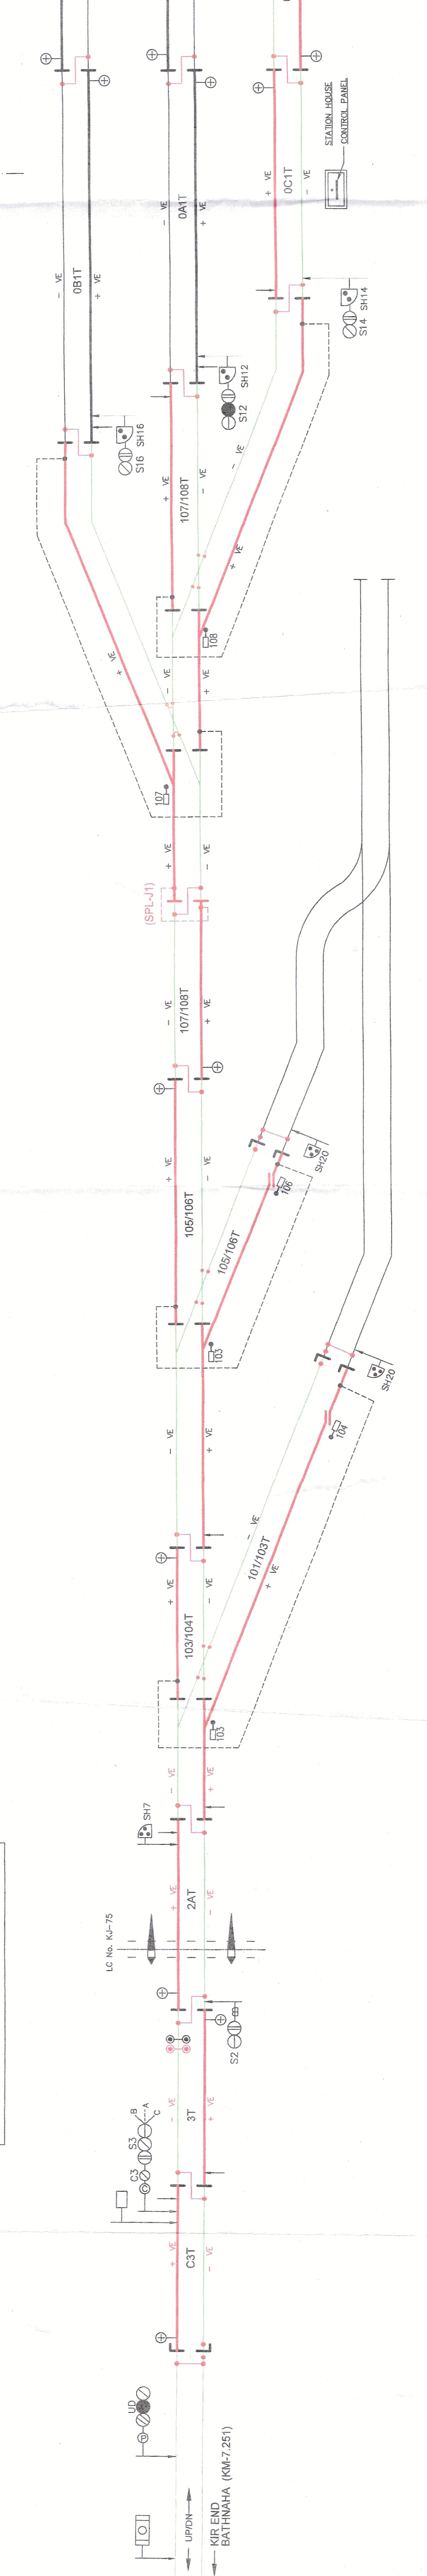
UP DOWN

CH. 108020.00 FROM KIR

TOTAL NO. OF PROPOSED TRACTION BOND ('Z' BOND) = 18
TOTAL NO. OF 'C' BOND = 18
TOTAL NO. OF TRACK JOINTS = 15
TOTAL NO. OF GLUED JOINTS = 68
TOTAL NO. OF JUMPERS = 11

LEGEND:

	EXISTING POSITIVE RAIL/PROPOSED NEGATIVE RAIL
	PROPOSED POSITIVE RAIL/EXISTING NEGATIVE RAIL
	EXISTING TRACK CIRCUIT JUMPER CABLE
	PROPOSED TRANSVERSE BOND
	PROPOSED LONGITUDINAL BOND
	EXISTING TRACK RELAY END
	EXISTING TRACK FEED END

[illegible]

 LARSEN & TOUBRO LIMITED TRANSPORTATION INFRA-C TOLLWAY SUB-SECTOR	DRN	SA	24.1.21	INITIAL SUBMISSION 00	CHECKED APPROVED	PROOF
	GRND	NK	02.03.21			
	APPD	AKS	05.03.21			
	JOB NO.	LE 21M440	REV. No			
EPC-15A RE PROJECT						

JOGIBANI TRACK BONDING PLAN

JOGBANI TRACK BONDING PLAN