


NORTH EAST FRONTIER RAILWAY
KATI HAR DIVISION
KALIYAGANJ
TO SUIT 25KV AC RE
NOT TO SCALE
KM 41.474 FROM KIR

UP ← → DOWN
 ← →

- LEGEND:**
- EXISTING POSITIVE RAIL
 - EXISTING NEGATIVE RAIL
 - EXISTING TRACK CIRCUIT JUMPER CABLE
 - PROPOSED TRANSVERSE BOND
 - PROPOSED LONGITUDINAL BOND
 - ⊕ EXISTING TRACK RELAY END
 - ⊕ EXISTING TRACK FEED END

TOTAL NO. OF PROPOSED TRACTION BOND (2' BOND) = 16
 TOTAL NO. OF 'C' BOND = 8
 TOTAL NO. OF TRACK CIRCUITS = 14
 TOTAL NO. OF GLEUED JOINTS = 46
 TOTAL NO. OF JUMPERS = 4

KALIYAGANJ TRACK BONDING PLAN

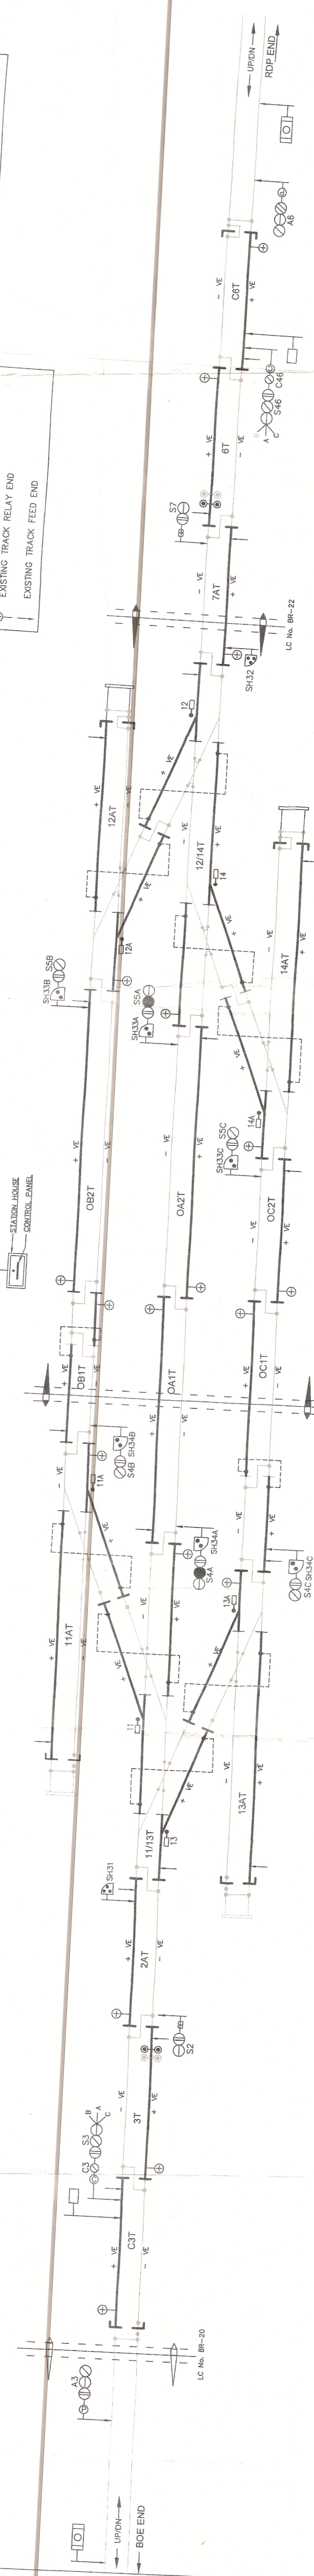

	LARSEN & TOUBRO LIMITED		SA	21/11/22	21/11/22	21/11/22
	TRANSPORTATION DIVISION		DK	21/11/22	21/11/22	21/11/22
	RAILWAYS S&B - EIRC		AKS	21/11/22	21/11/22	21/11/22
	EPC - 15A RE PROJECT		AKS	21/11/22	21/11/22	21/11/22
DRG-N01/TC/KNS-RDP/KAJ/TBP/00		REV: 00		SCALE: NTS		PROOF
RELEASED FOR		INFORMATION		APPROVAL		CONSULTANT
CONSTRUCTION		AS MADE		CONSULTANT		

APPROVAL
 ADSTE/KNE
 SR DSTE/KIR

KALIYAGANJ TRACK BONDING PLAN