


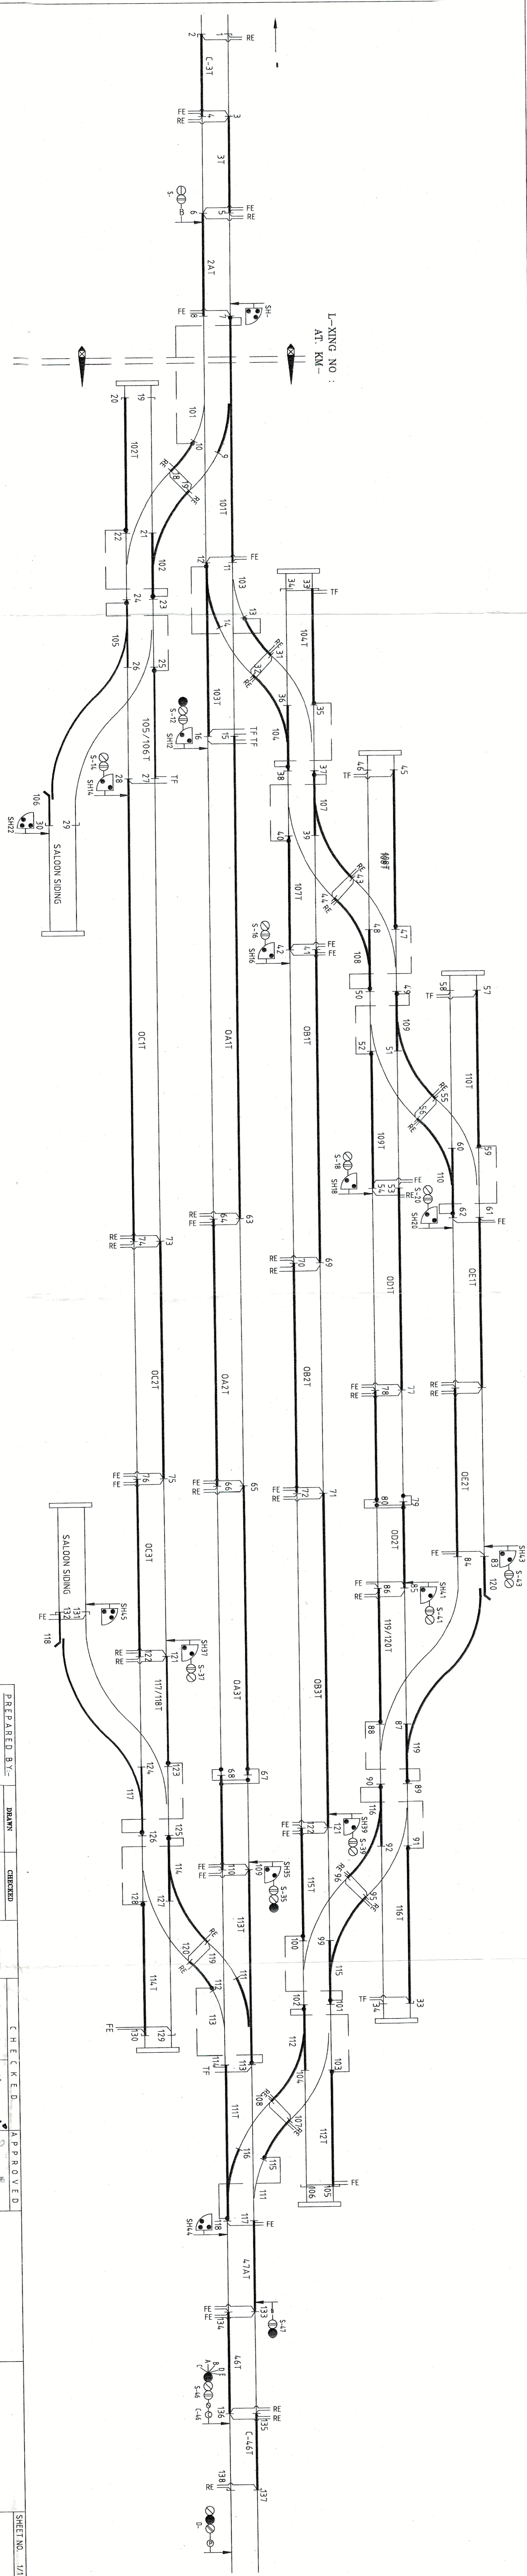

L-XING NO :
AT. KM-

SALOON SIDING

SALOON SIDING

PREPARED BY:-		CHECKED		APPROVED		TRACK BONDING PLAN	HALDIBARI	S.I.
TECHNOCOM		N.F. RAIL KATHAR DIVISION						
PLOT NO-4 76, STEPHEN HOUSE BHD BAGE EAST KOLKATA				JF /SITE/SIG/CON/N/P DT. _____				
(DIPANKAR ADAX)				DY /SITE/CON/N/P DT. _____				
				DY /SITE/CON/N/P DT. _____				