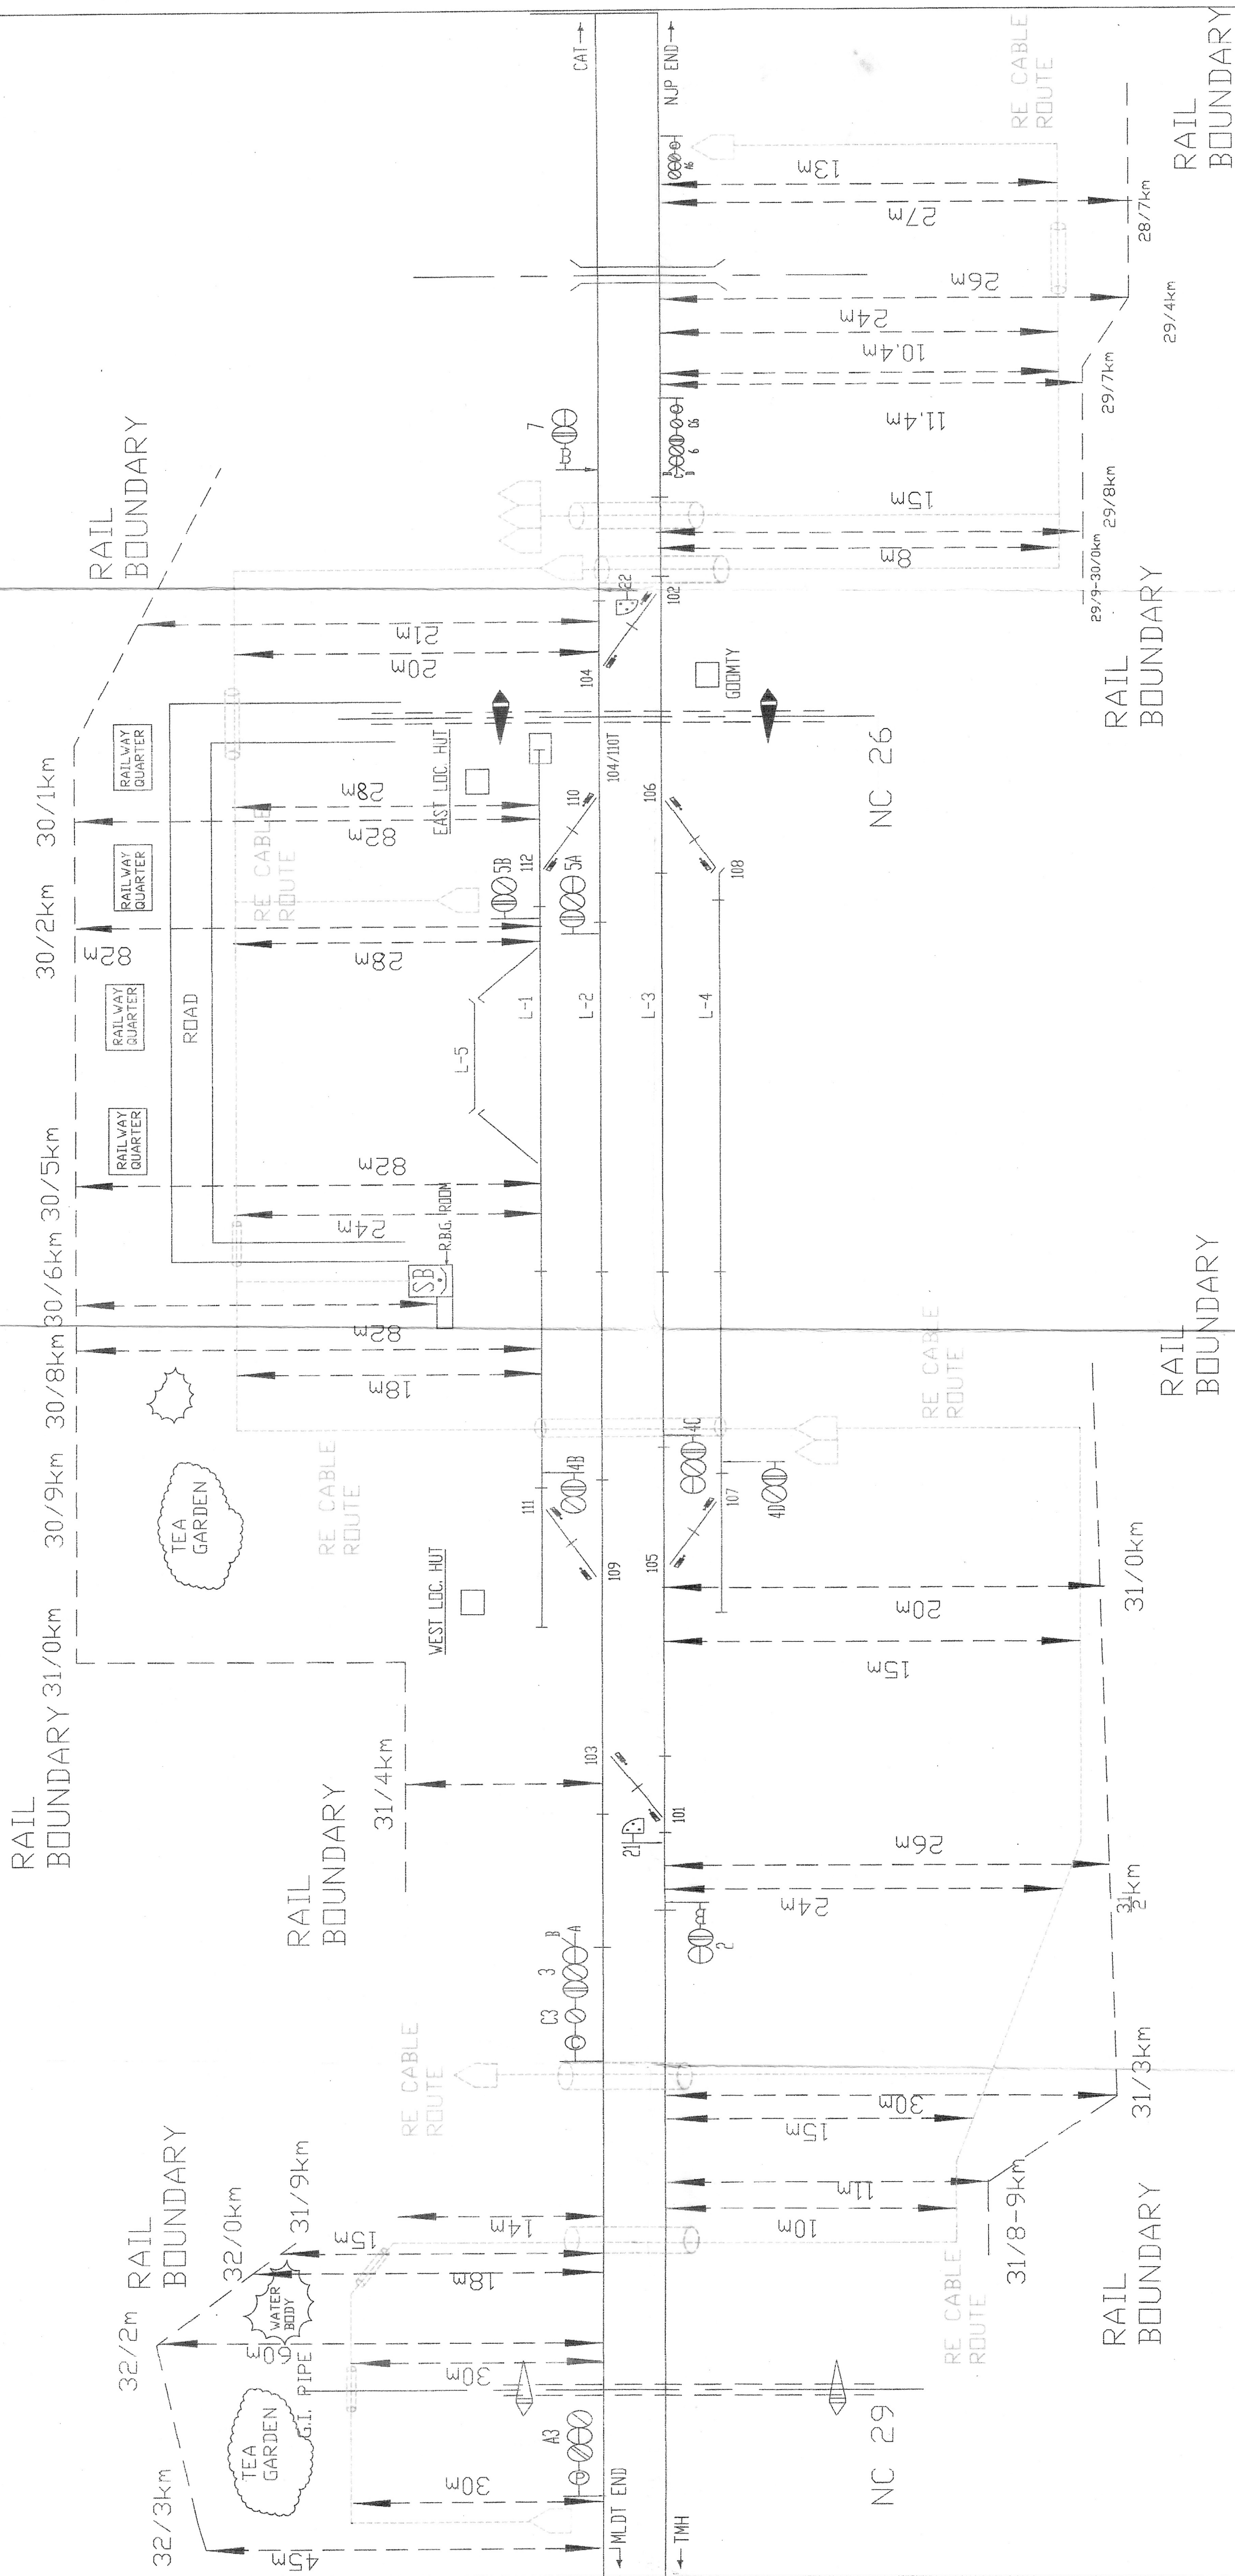


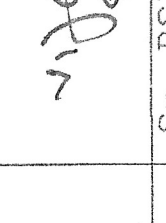
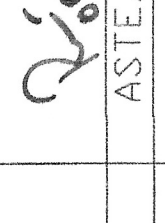
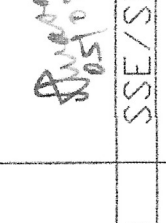
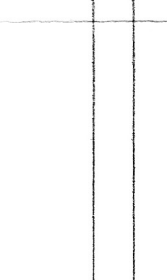
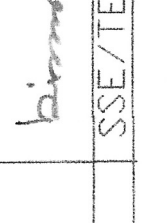
RE CABLE ROUTE PLAN

DUMDANGI

UP



RE CABLE ROUTE PLAN
DUMDANGI

		
Sr. DEN/C/KIR	Sr. DSTE/KIR	Dy. CSTE/RE/NJP
		
ADEN/KNE	ASDE/NJP	ASDE/II/RE/NJP
		
SSE/W/KNE	SSE/PVAY/AUB	SSE/SIG/RE/NJP
		
JE/SIG/RE/NJP	JE/TELE/NJP	JE/SIG/RE/NJP

ENTRY POINT OF
HDD BORING

EXIT POINT OF HDD
BORING

RAIL LEVEL

3 TO 5M
BELOW
RAIL LEVEL