

TNPR END

KANTAKOSH

DN UP



TEZNARAYANPUR 'DK' CLASS (4.013 KM)
(TERMINAL STATION)


- KATIHAR JUNCTION 'B' CLASS (29.807 KM)
- MANSARI 'D' CLASS (21.122 KM)
- KUMARIPUR HALT 'D' CLASS (16.654 KM)
- MAHIYARPUR 'D' CLASS (13.845 KM)
- BAGMARA HALT 'D' CLASS (8.429 KM)
- MANIHARI 'B' CLASS (5.845 KM)

L-XING NO. GATE NO. KT17 'C' CLASS (M)
AT Km. 30/0-1

C OF KANTAKOSH HALT STATION BUILDING 'D' CLASS
CH:-29807 .00 M (KM 29/9-10)
CH:-0.00 FROM KIR STATION BUILDING

L-XING NO. GATE NO. KT16 'C' CLASS (M)
CH. 29522.00 M, Km. 29/5-6

KIR END

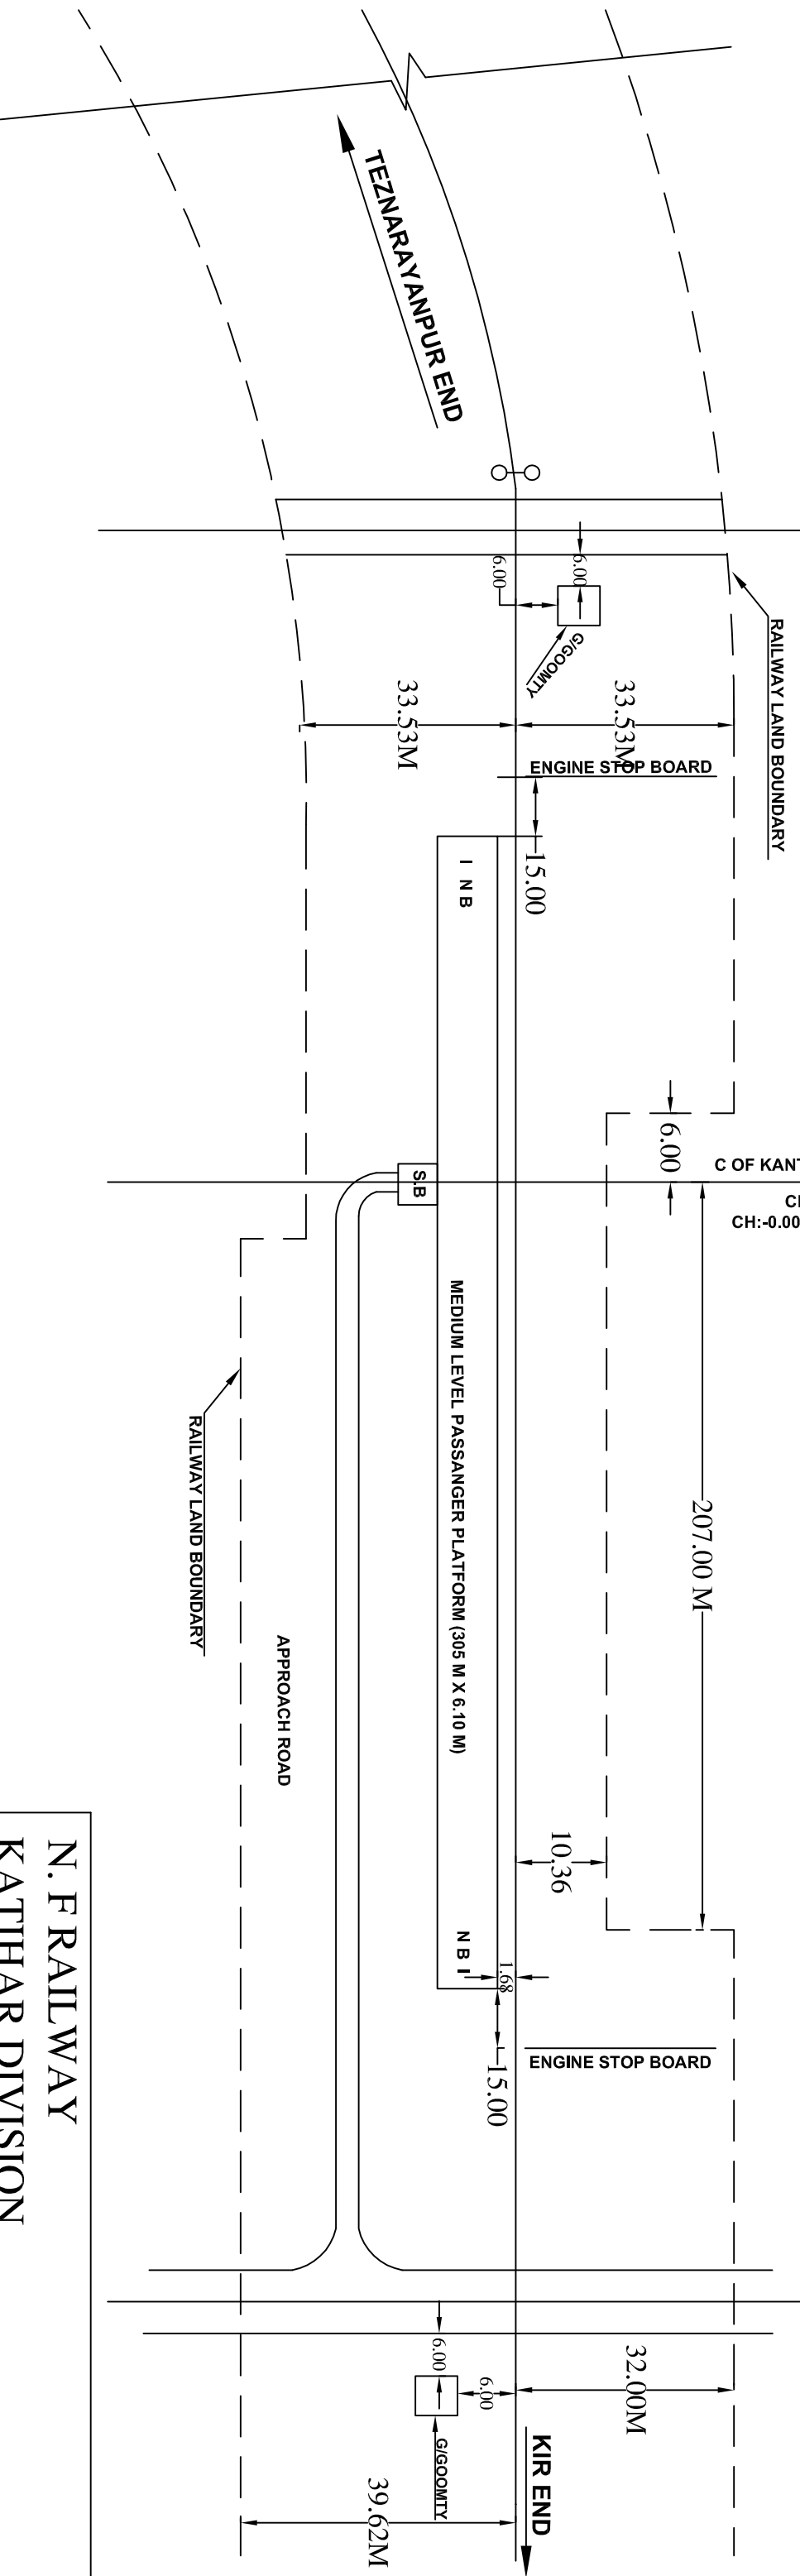

N. F RAILWAY
KATIHAR DIVISION
KATIHAR - MANIHARI SECTION
DIAGRAM OF KANTAKOSH
STATION YARD.

NOT TO SCALE