


MANSAHI HALT

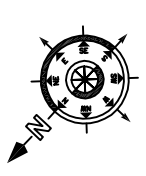

DN UP

CL OF MANSAHI HALT STN. BUILD. KM - 8.685 Km.



TNPR

KUMARIPUR HALT (4.468 Km)

KATI HAR JN. (8.685 Km)

℄ OF L-XING NO. KT-5 'C' CLASS (M)
AT KM. 8/3-4

KIR

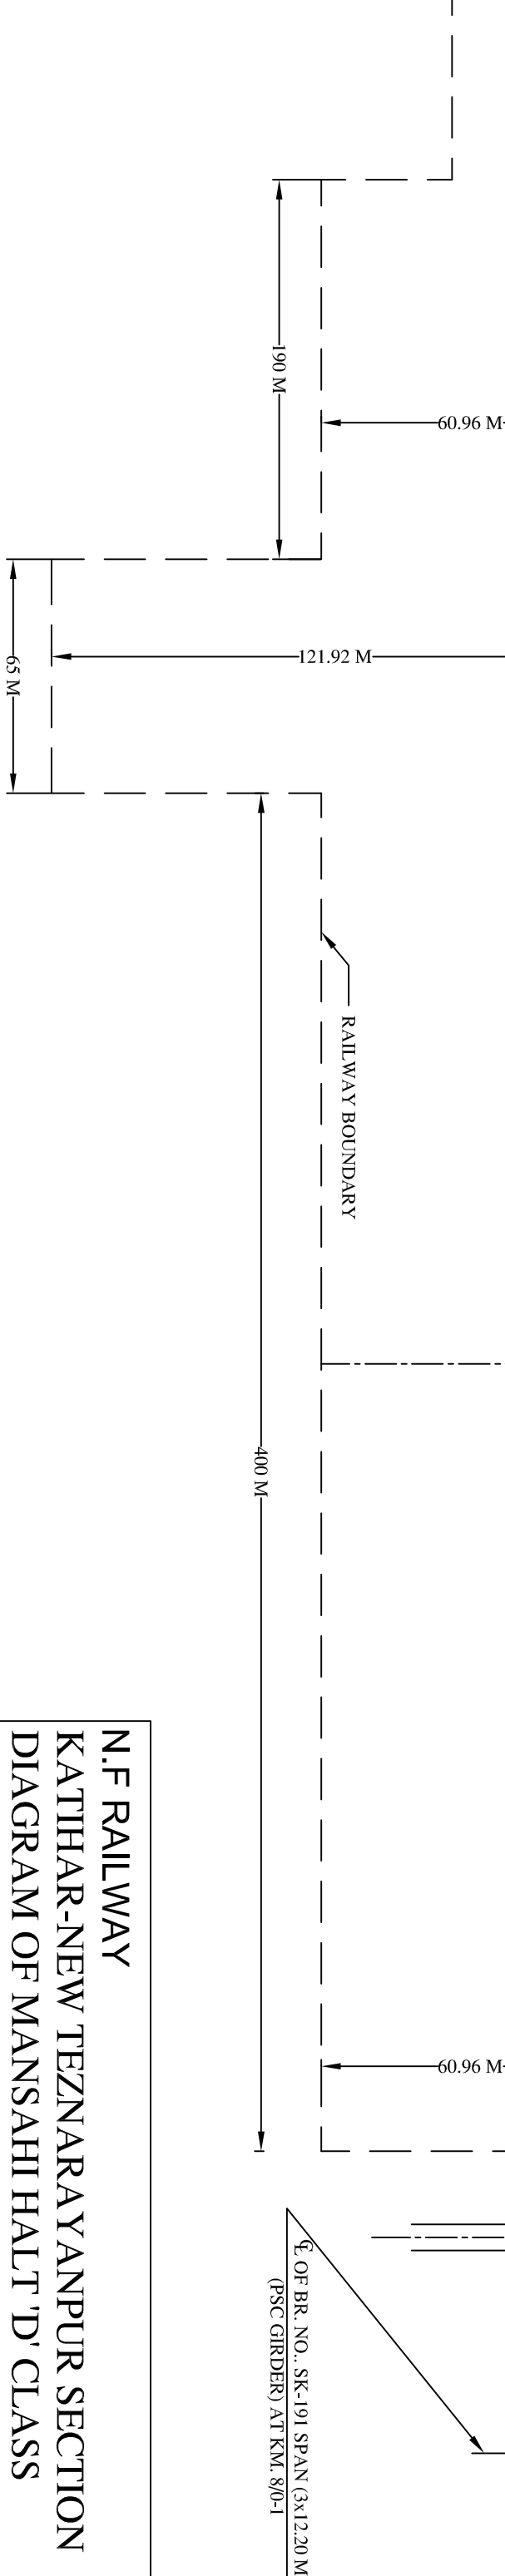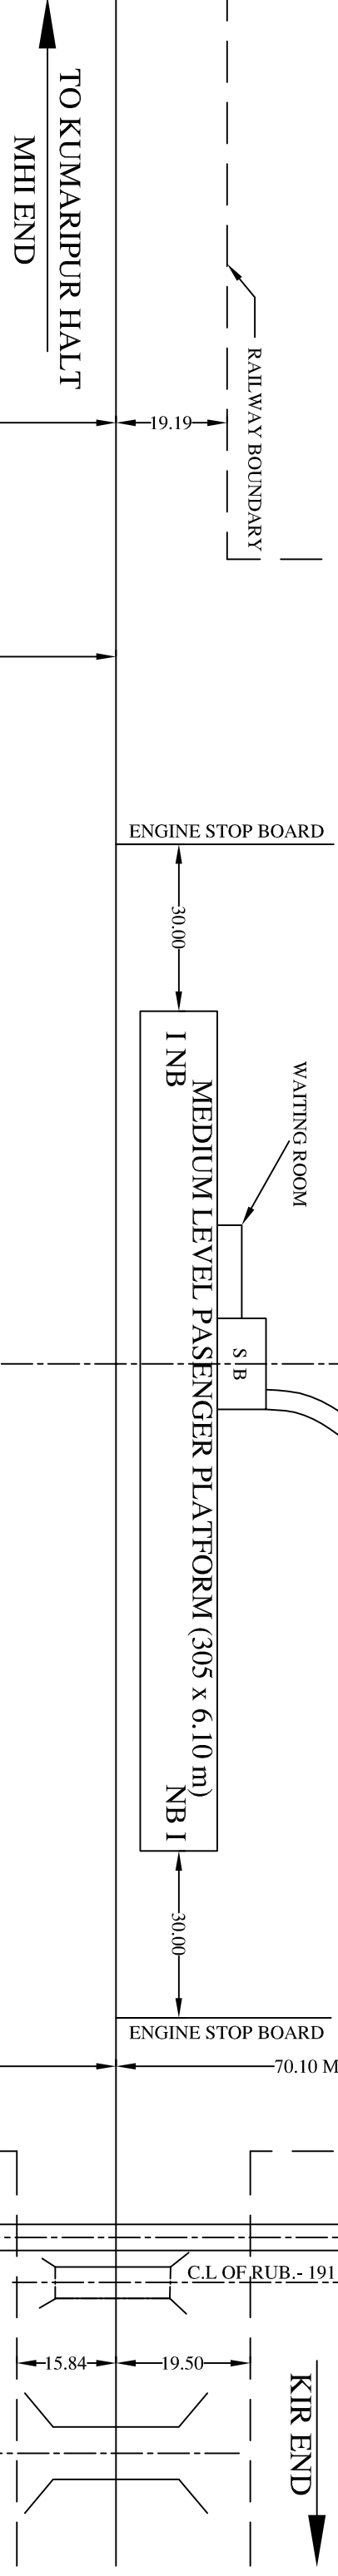

N.F RAILWAY
KATI HAR-NEW TEZNARAYANPUR SECTION
DIAGRAM OF MANSAHI HALT 'D' CLASS
STATION YARD.

NOT TO SCALE