


DHOLBAJA-FORBESGANJ-BATHNAHA

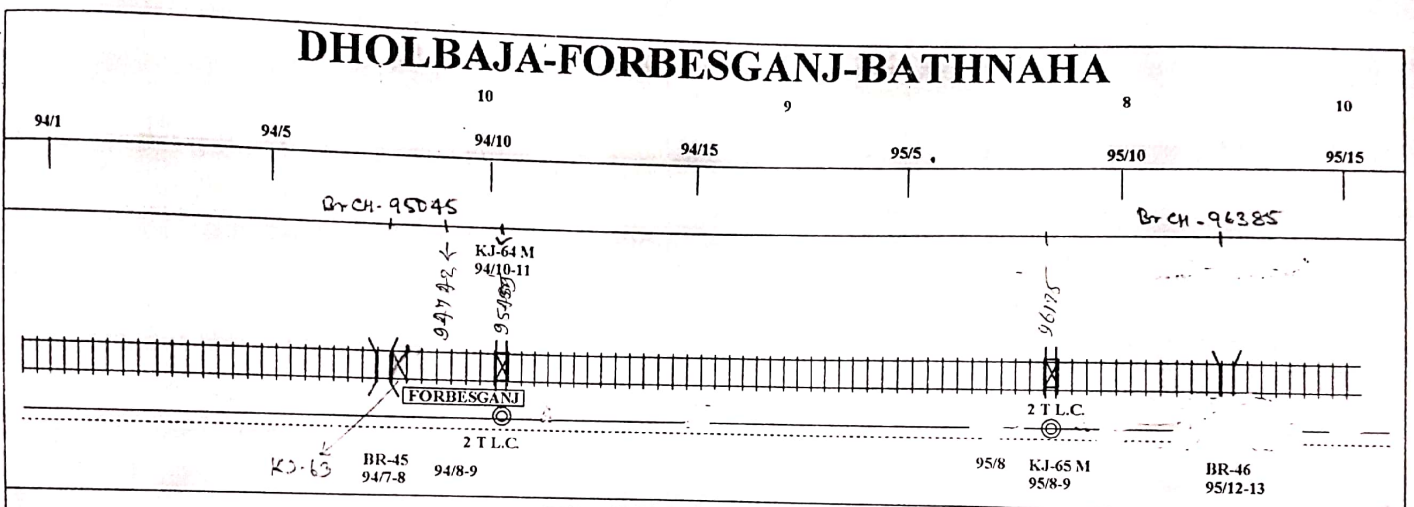



RLY. BOUNDARY

LEGENDS

- 4 QUARD
- OFC
-) (BRIDGE
- ⊞ L.C GATE
- △ EL. CR.
- S.T.JT

S.H. CONST. <i>[Signature]</i>	<i>[Signature]</i>		
CONTRACTOR	S.S.E/TELE/CON/KIR	ASTE/CON/KIR	DY.CSTE/CON/NJP

FORBESGANJ JN.-BATIHNAAHA

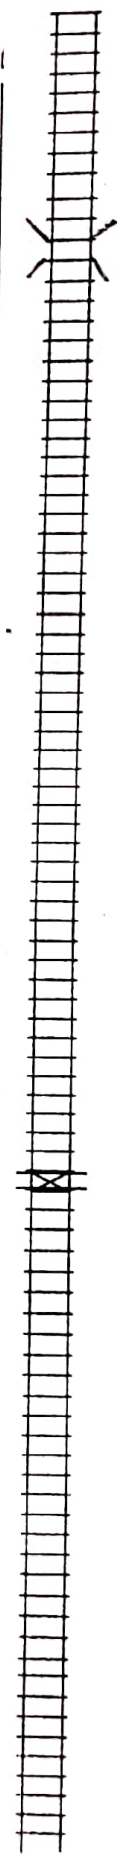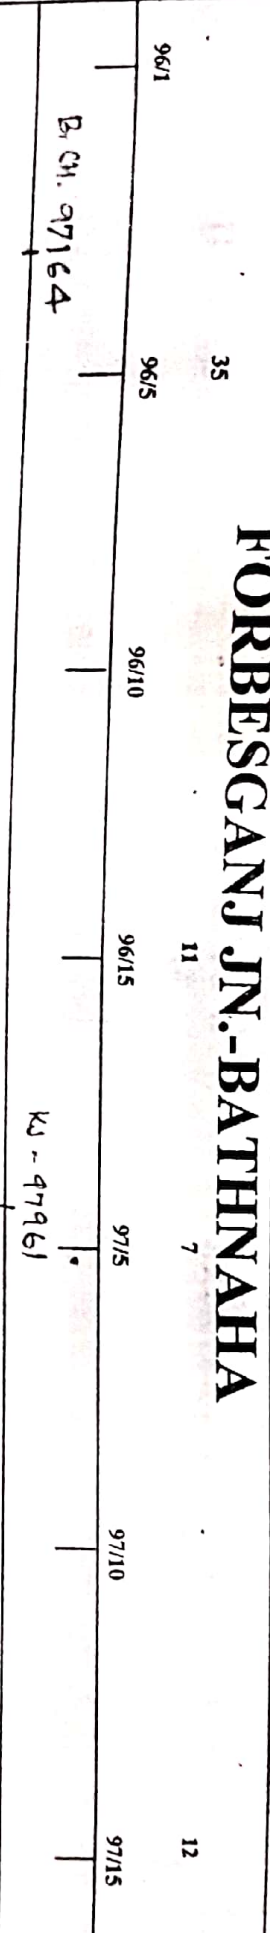

96 **DR-46A**

97/4 KJ-66 UNI
97/4-5



R.V. BOUNDARY

LEGENDS

—	4 QUARD
.....	OFC
))	BRIDGE
⌋	L.C GATE
△	EL. CR
△	STAT

S.H. CONST.	S.S.E/TELECON/KIR	ASTE/CON/KIR	D.V.CSTE/CON/NJP
CONTRACTOR			

FORBESGANJ JN.-BATHNAHA

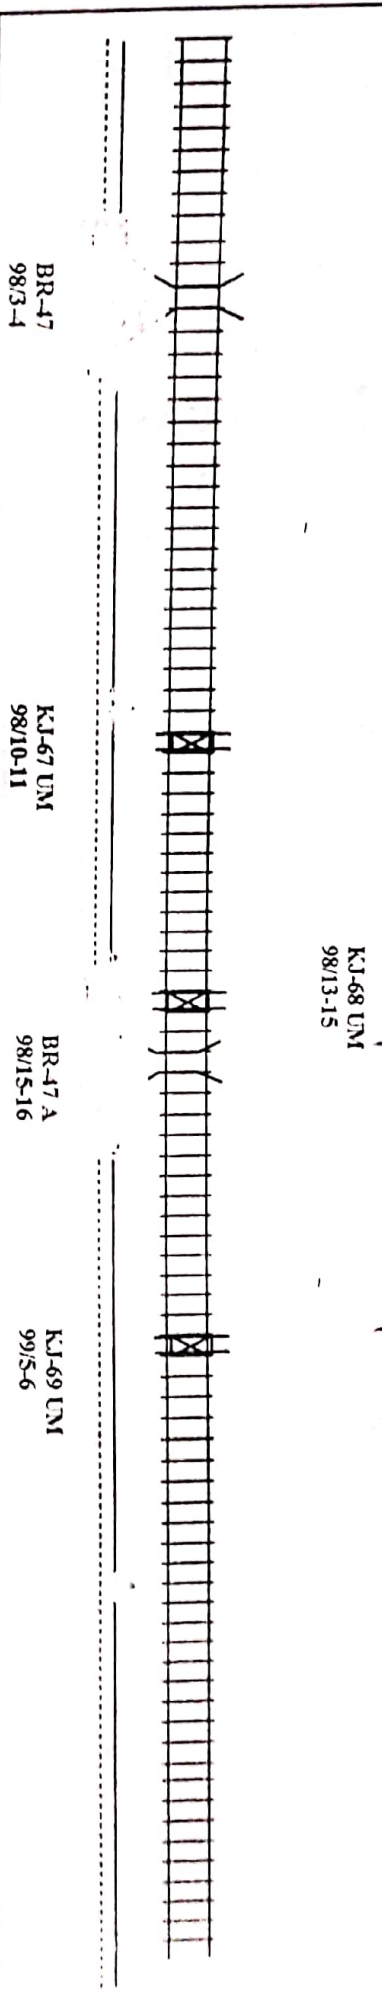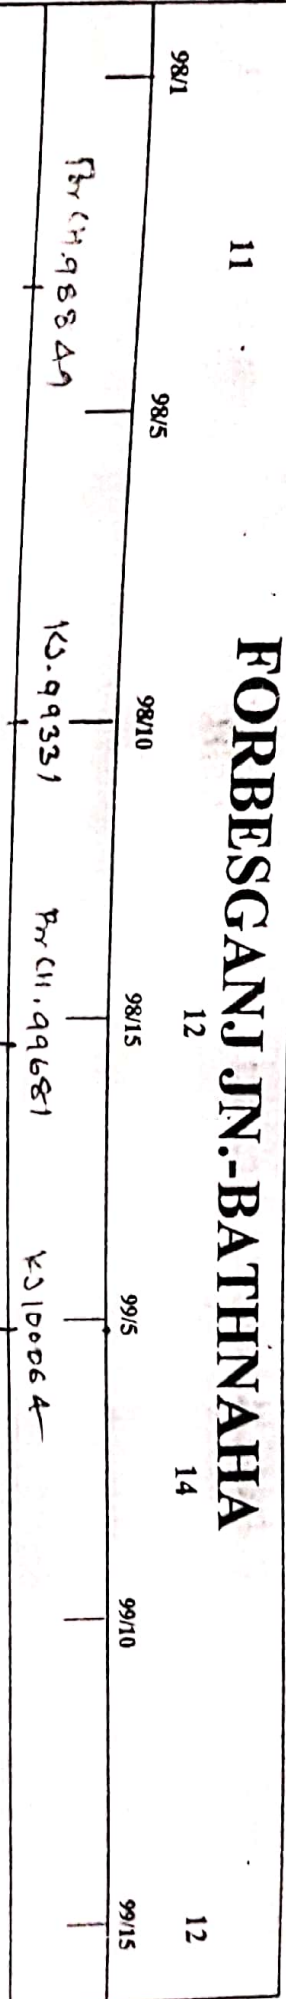


LEGENDS

- 4 QUARD
- OFC
-) (BRIDGE
- ⊠ L.C GATE
- △ EL. CR
- ST.JT

S.H. CONST. 			
CONTRACTOR	S.S./TELE/CON/KIR	ASTE/CON/KIR	DY. CSTE/CON/NIP

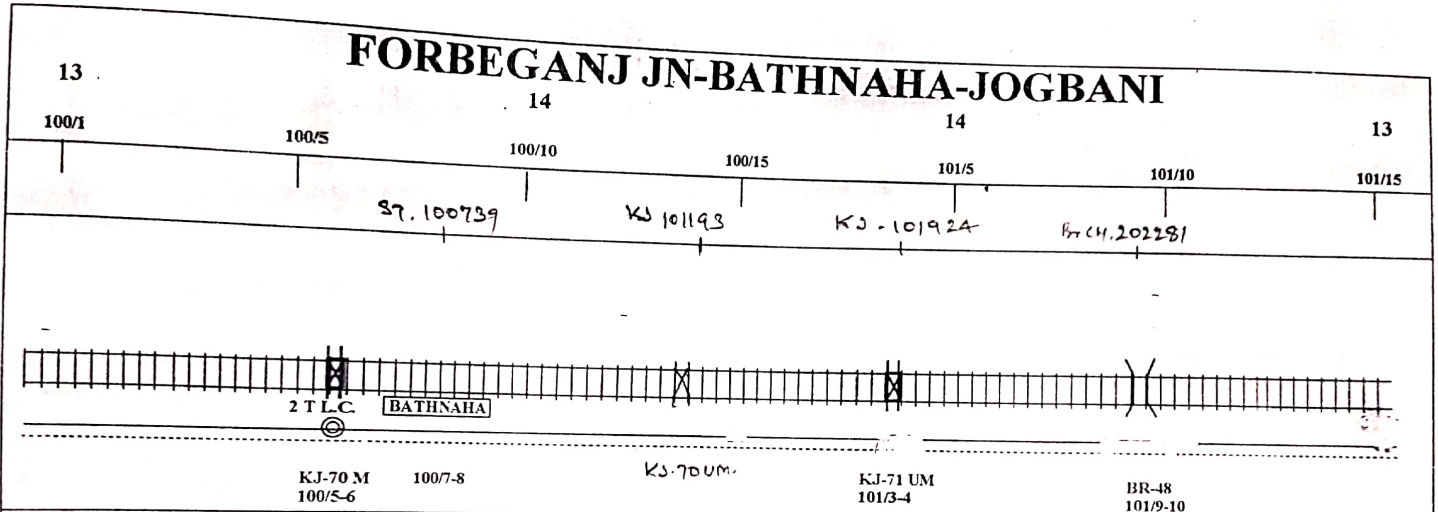

FORBEGANJ JN-BATHNAHA-JOGBANI



LEGENDS

- 4 QUARD
- OFC
-) (BRIDGE
- ⊠ L.C GATE
- △ EL. CR.
- S.T.JT

RLY. BOUNDARY

S.H. CONST. 			
CONTRACTOR	S.S.E/TELE/CON/KIR	ASTE/CON/KIR	DY.CSTE/CON/NJP