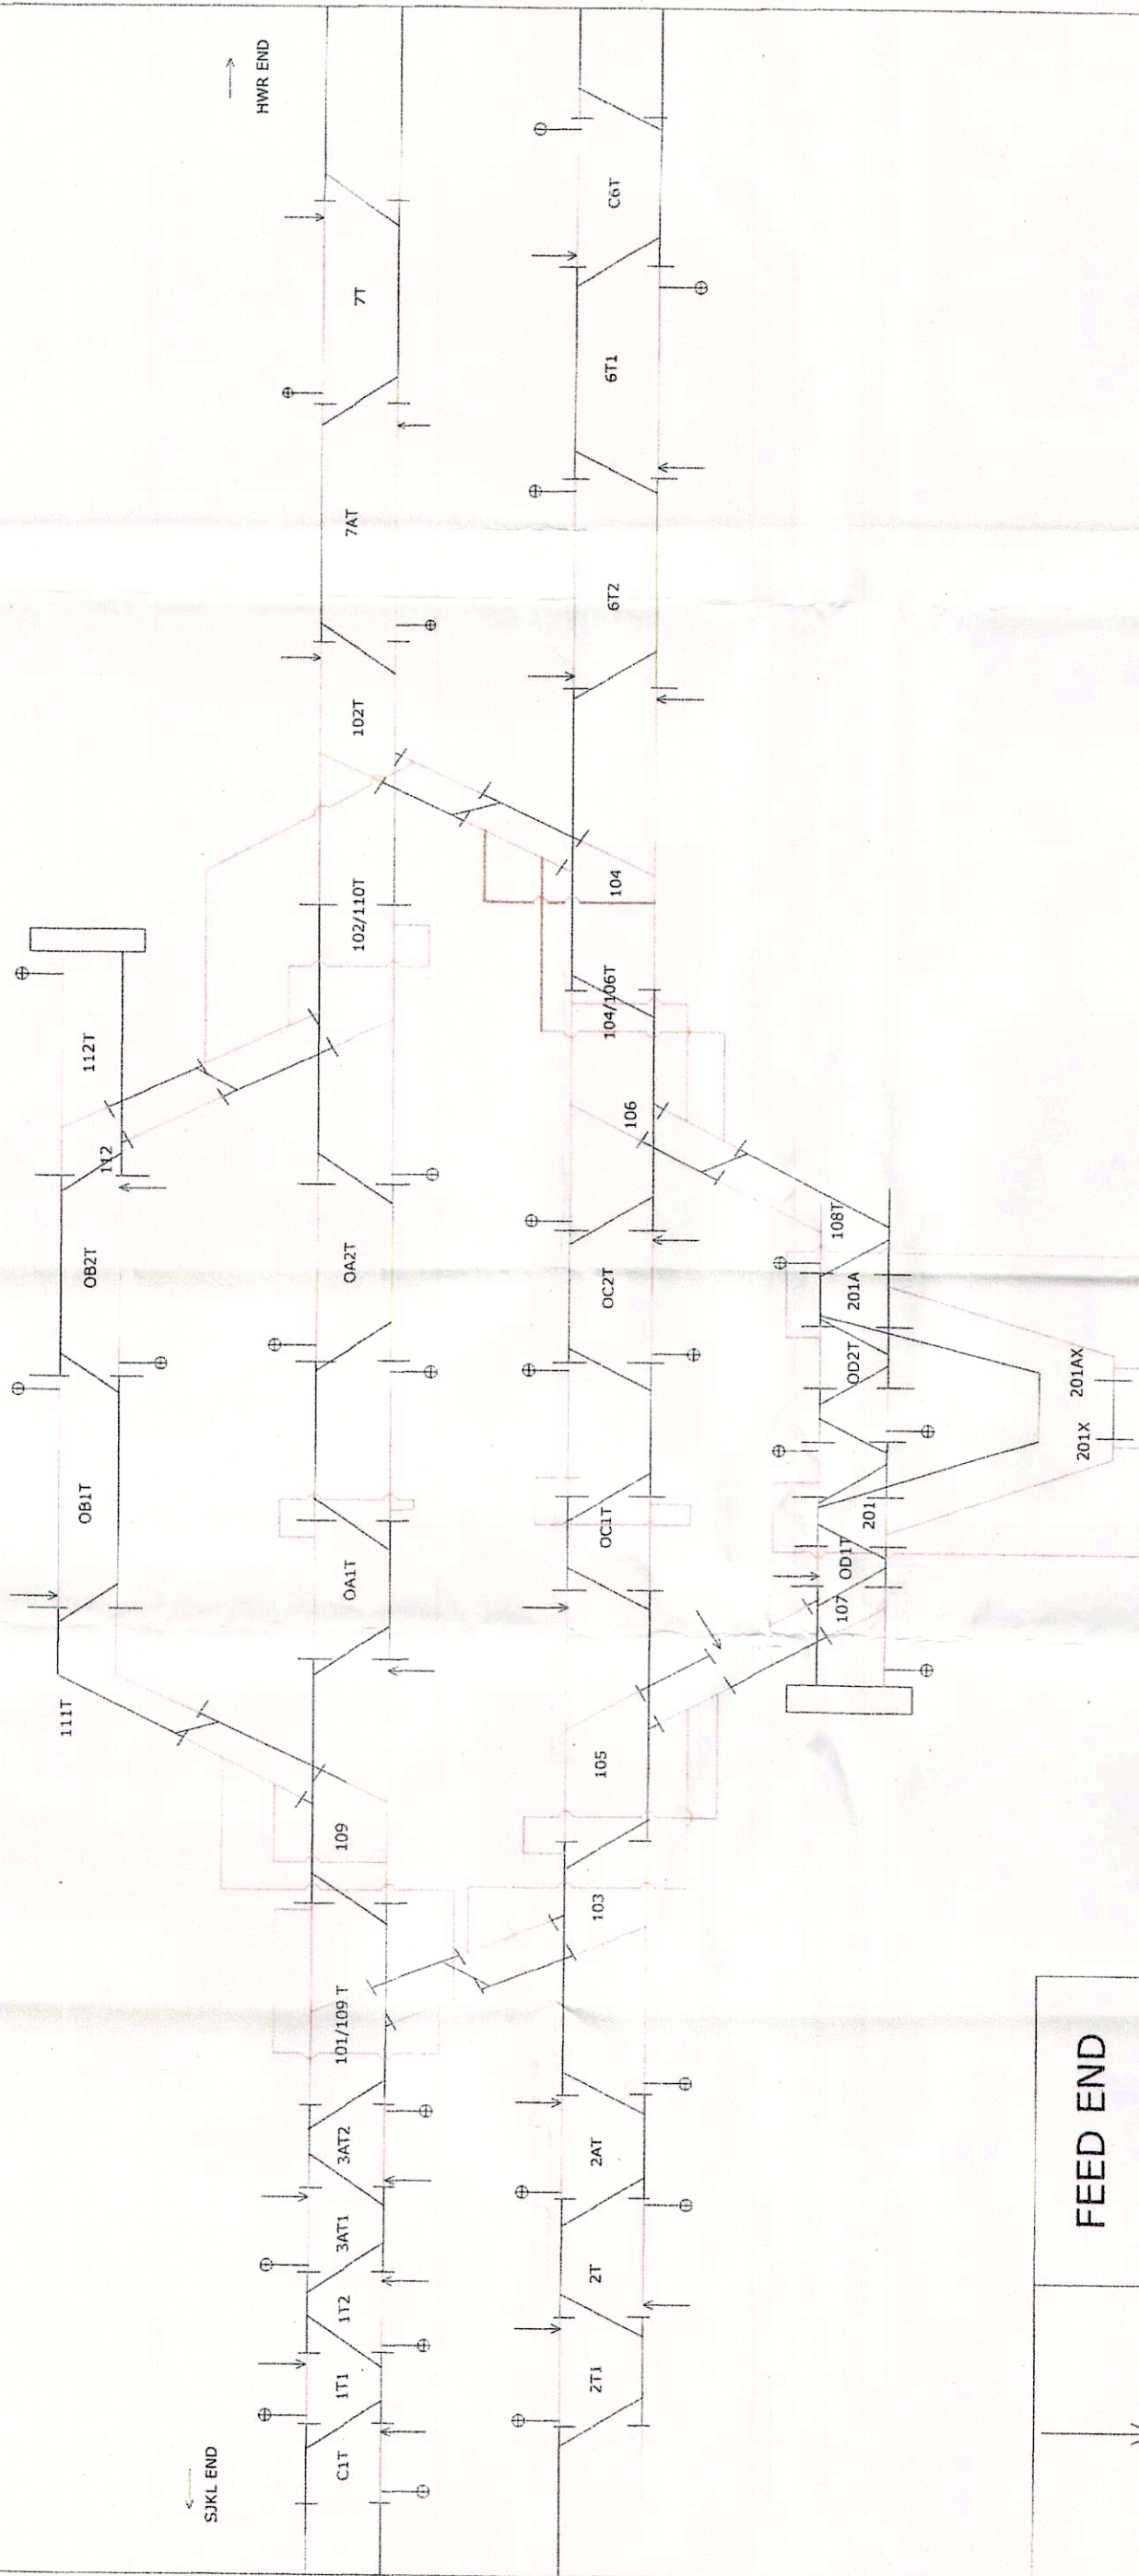

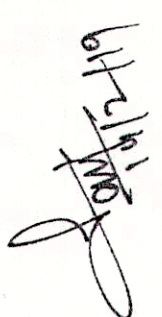


# TRACK BONDING PLAN KANKI

RELAY ROOM



FEED END	→
RELAY END	⊕
POSITIVE RAIL	—
NEGATIVE RAIL	—

CHECKED BY		APPROVED BY	
			
		DY. CSTE/RE/NJP	