


16/13
16/12
16/11
16/10
16/9
16/8
16/7
16/6

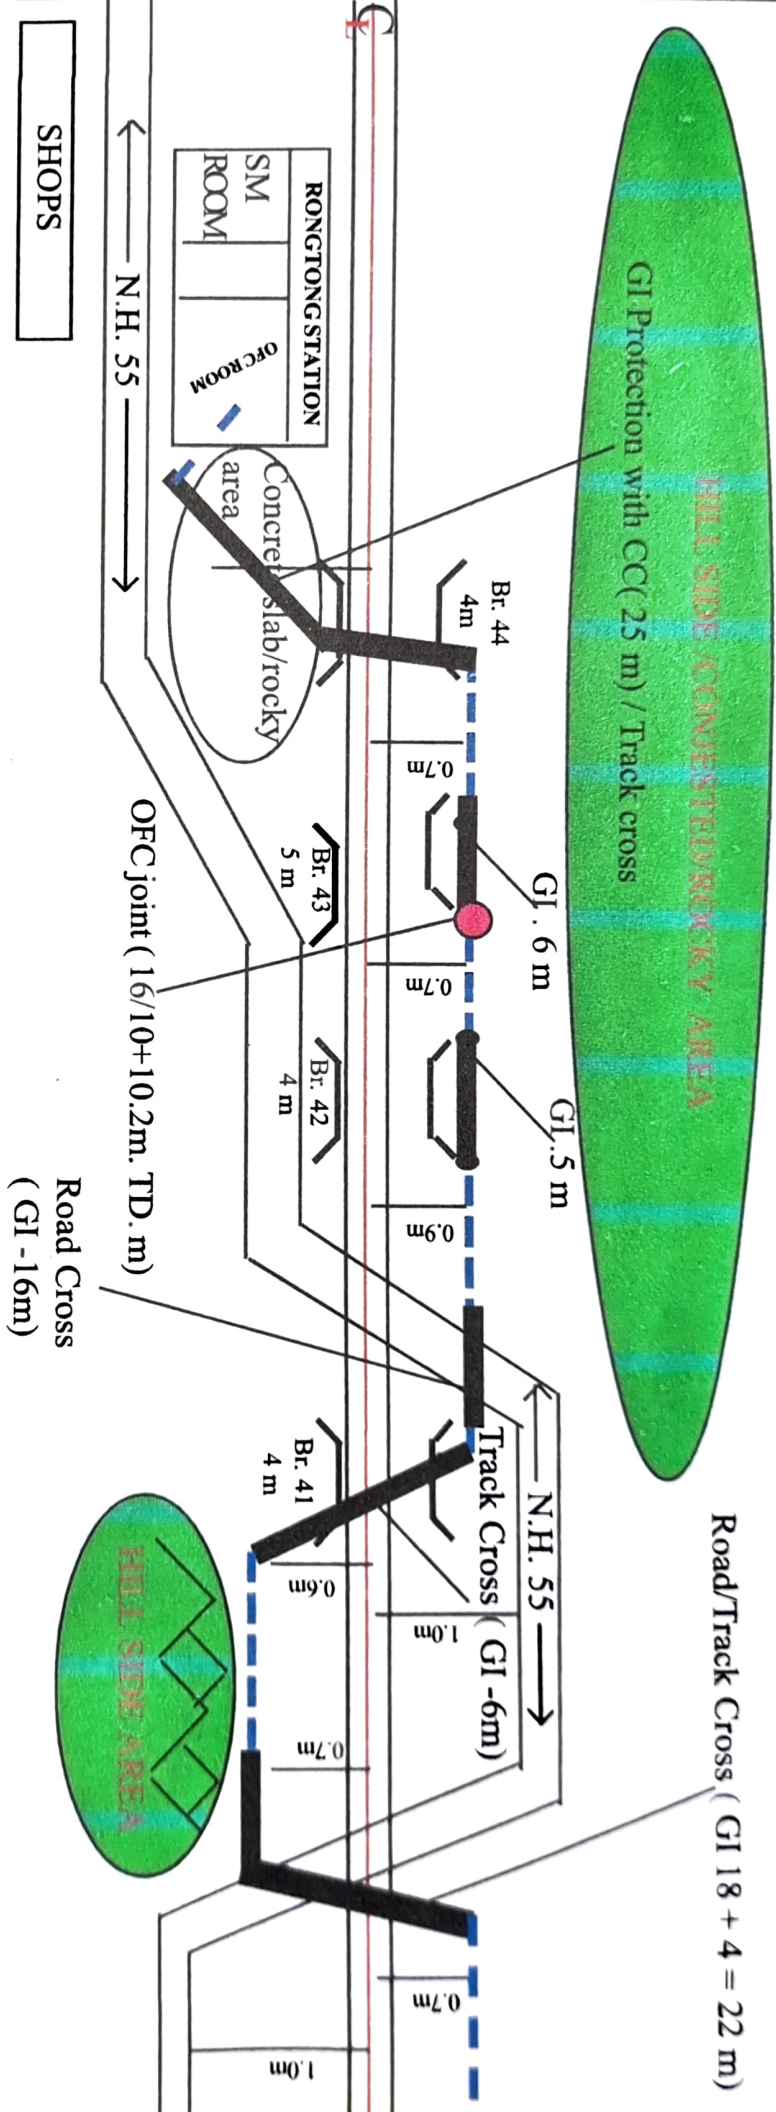

Note : Trenching depth hard to achieve upto 200-300mm ( upto 1 feet ). as the section is totally Rocky/hilly terrain.

Techno Compact Builders	SSE/TELE/SGUJ	ASTE/NJP	SSE/TI/C/NJP
Bigma	<i>[Signature]</i>		