
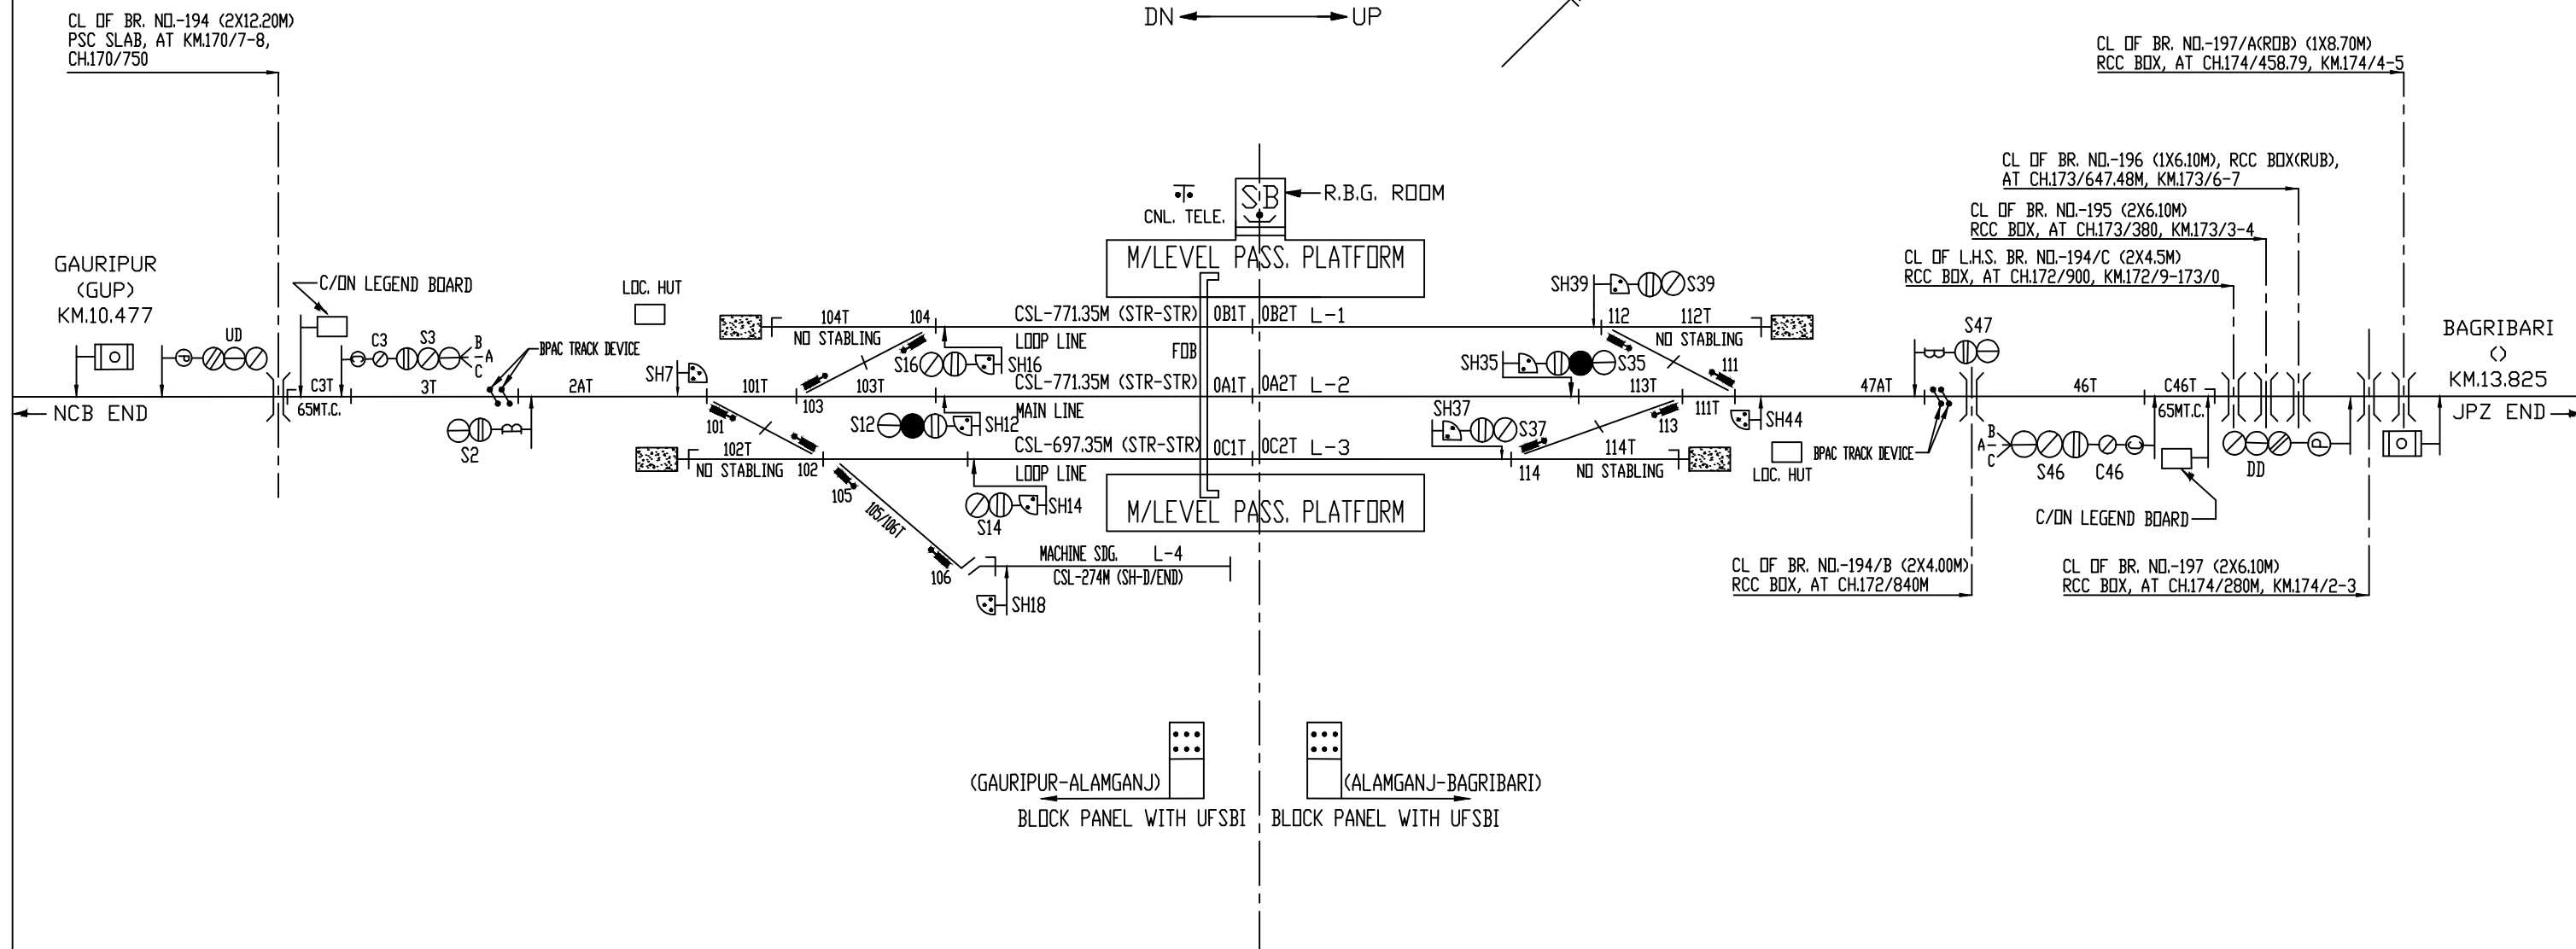



ALAMGANJ ('B' CLASS/STD.II(R)/EI)

CH.-172/025 FROM NEW MAYNAGURI

DN ← → UP

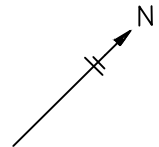


(GAURIPUR-ALAMGANJ) [Block Panel with UFSBI] (ALAMGANJ-BAGRIBARI) [Block Panel with UFSBI]
 BLOCK PANEL WITH UFSBI BLOCK PANEL WITH UFSBI

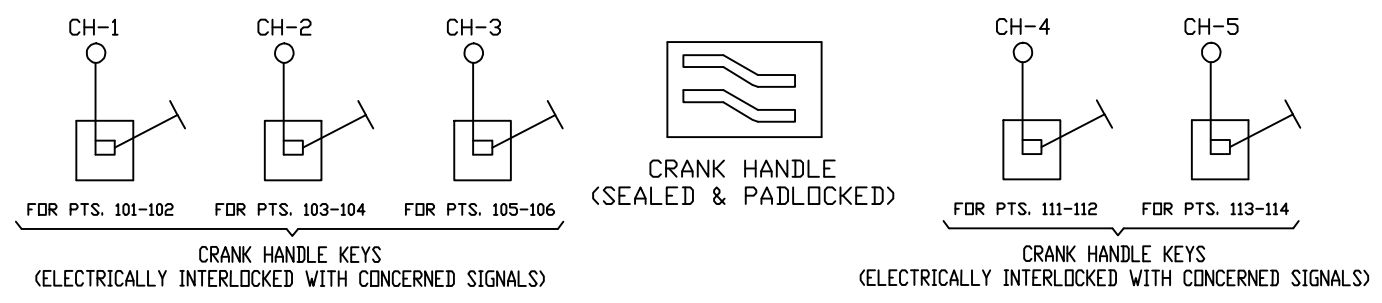

BAGRIBARI ('B' CLASS/STD.II(R)/EI)

CH.-185850.00 FROM NEW MAYNAGURI)

DN ← → UP

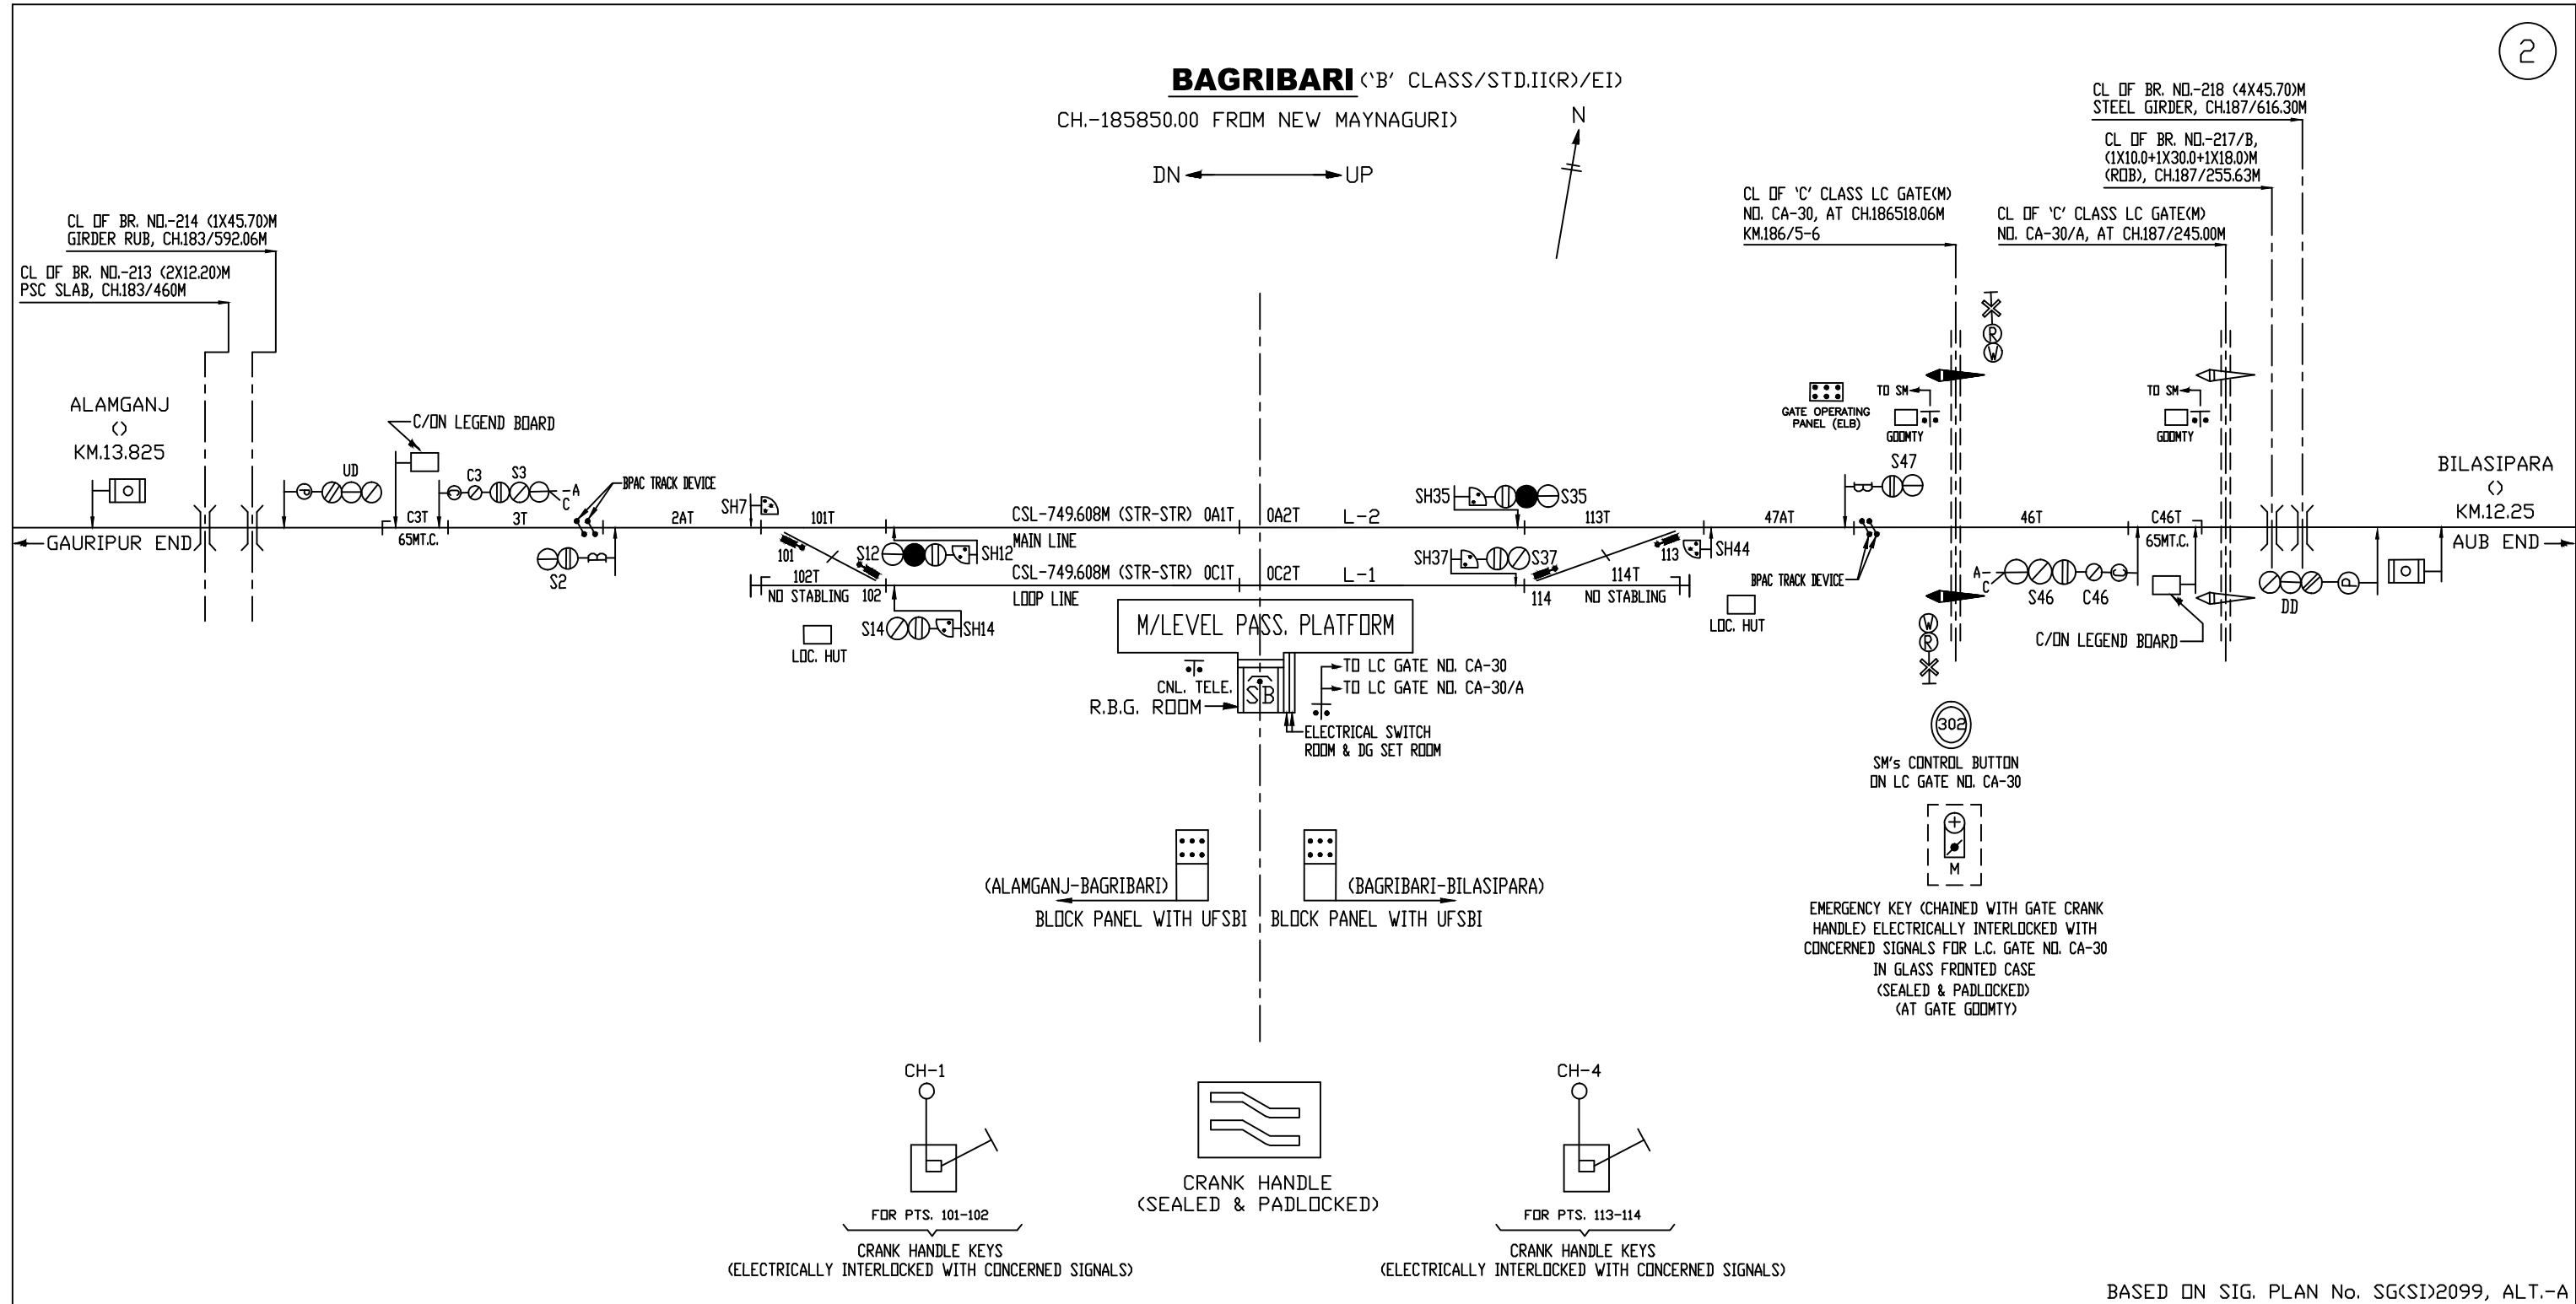

BILASIPARA ('B' CLASS/STD.II(R)/EI)

CH.-198193.558M FROM NEW MAYNAGURI)

DN ← → UP

