


<< APDJ

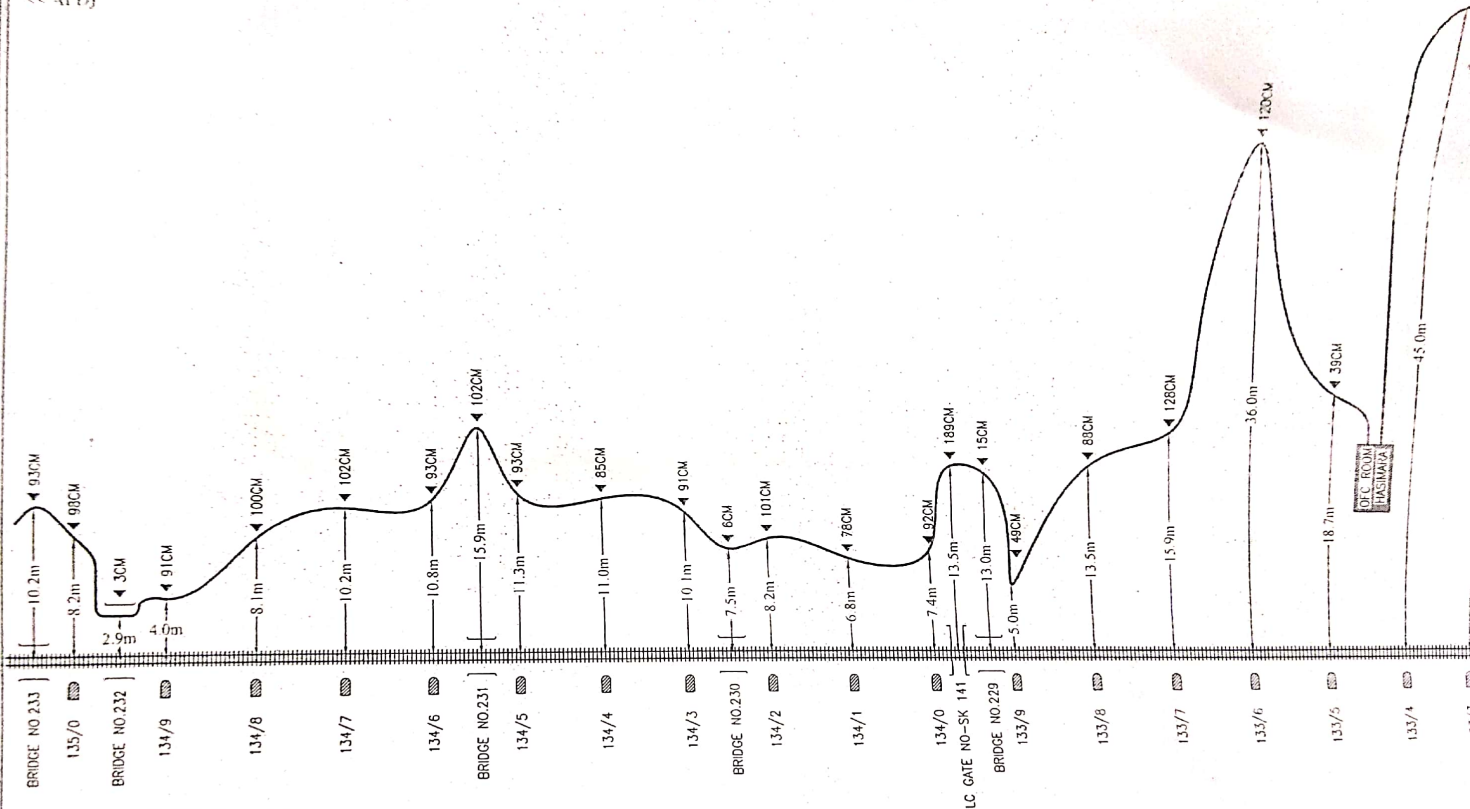

ALL DIMENSION ARE IN METERS

:- LEGEND :-


(1) RAILWAY TRACKS	#####
(2) CULVERT / BRIDGE	==
(3) OFC CABLE	~
(4) TRACK CROSSING	TC
(5) JOINT CLOSURE	●
(6) MILE POST	

PREPARED BY	DATE
SUDIPTA BERA	
THE MINING & ENGINEERING CORPORATION	

:- CHECKED BY :-
RAITEL SITE ENGINEER :
RAITEL TERRITORY MANAGER :

OFC CABLE ROUTE PLAN
APDJ OFC ROOM TO DALGAON STATION


<< APD]

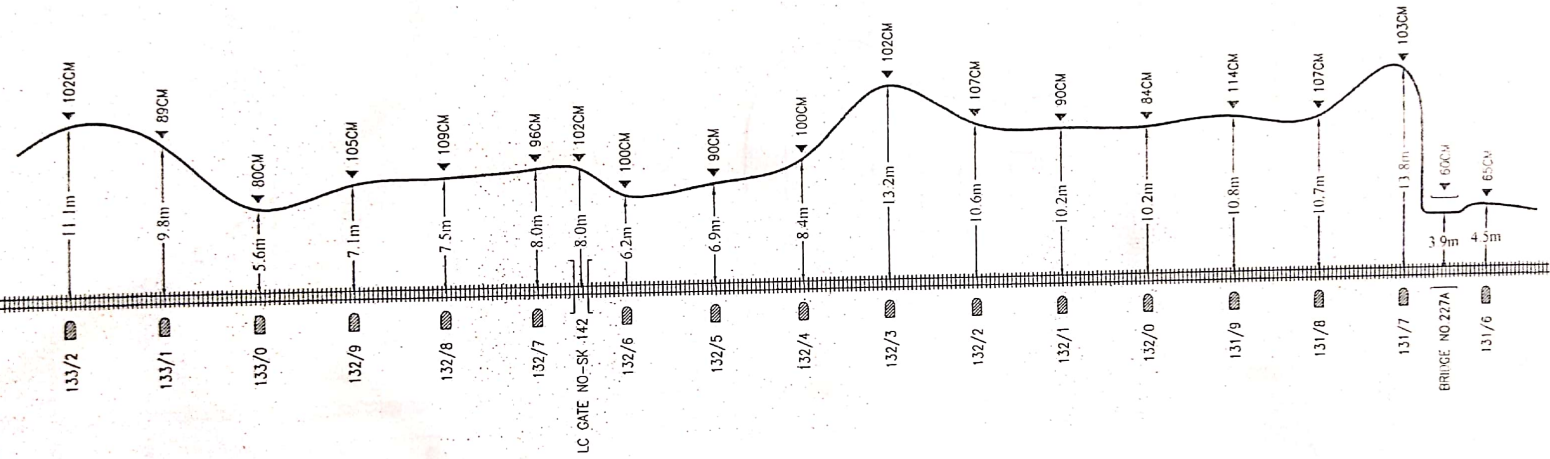

ALL DIMENSION ARE IN METERS	
--LEGEND--	
(1) RAILWAY TRACKS	
(2) CULVERT / BRIDGE	
(3) OFC CABLE	
(4) TRACK CROSSING	
(5) JOINT CLOSURE	
(6) MILE POST	

PREPARED BY		-- CHECKED BY --		OFC CABLE ROUTE PLAN	SH NO
SUDIPTA BERA		RAILTEL SITE ENGINEER :		APDJ OFC ROOM TO DALGAON STATION	21
THE MINING & ENGINEERING CORPORATION		RAILTEL TERRITORY MANAGER :			

<< APDJ

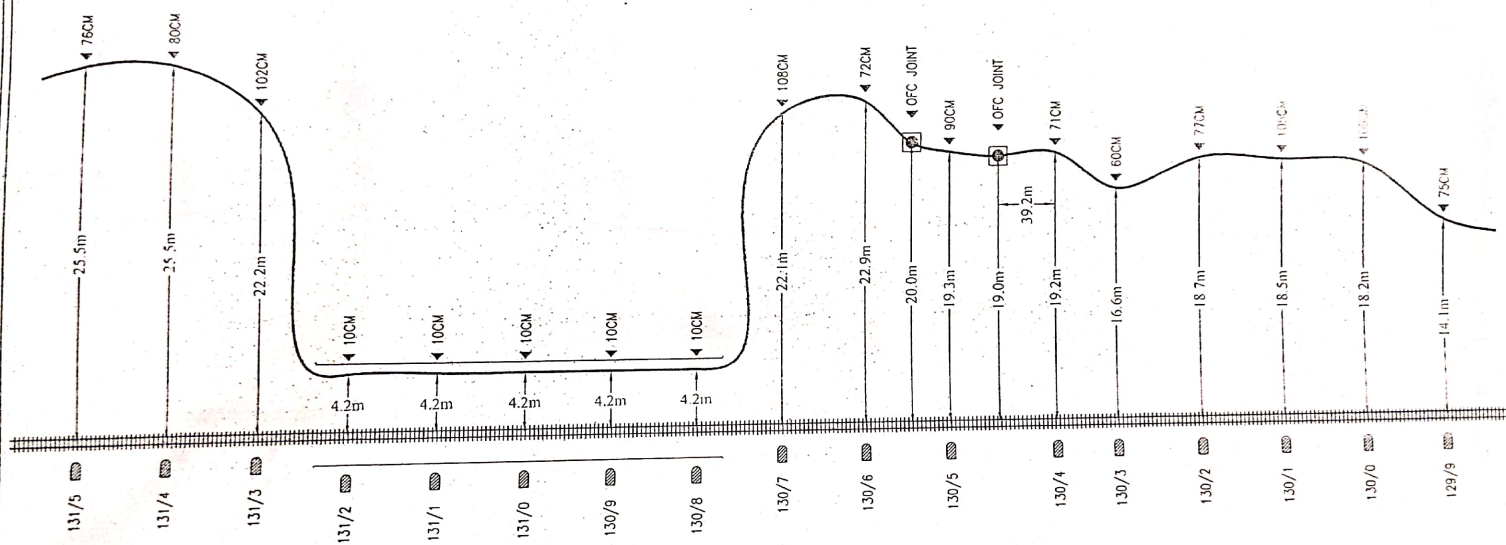

BRIDGE NO.227
SPAN - 9 X 45.72m


ALL DIMENSION ARE IN METERS

:- LEGEND :-

(1) RAILWAY TRACKS	
(2) CULVERT / BRIDGE	==
(3) OFC CABLE	~
(4) TRACK CROSSING	TC
(5) JOINT CLOSURE	●
(6) MILE POST	


PREPARED BY		:- CHECKED BY :-		OFC CABLE ROUTE PLAN	SH
SUDIPTA BERA		RAILTEL SITE ENGINEER :		APDJ OFC ROOM TO DALGAON STATION	2
THE MINING & ENGINEERING CORPORATION		RAILTEL TERRITORY MANAGER :			

<< APDJ

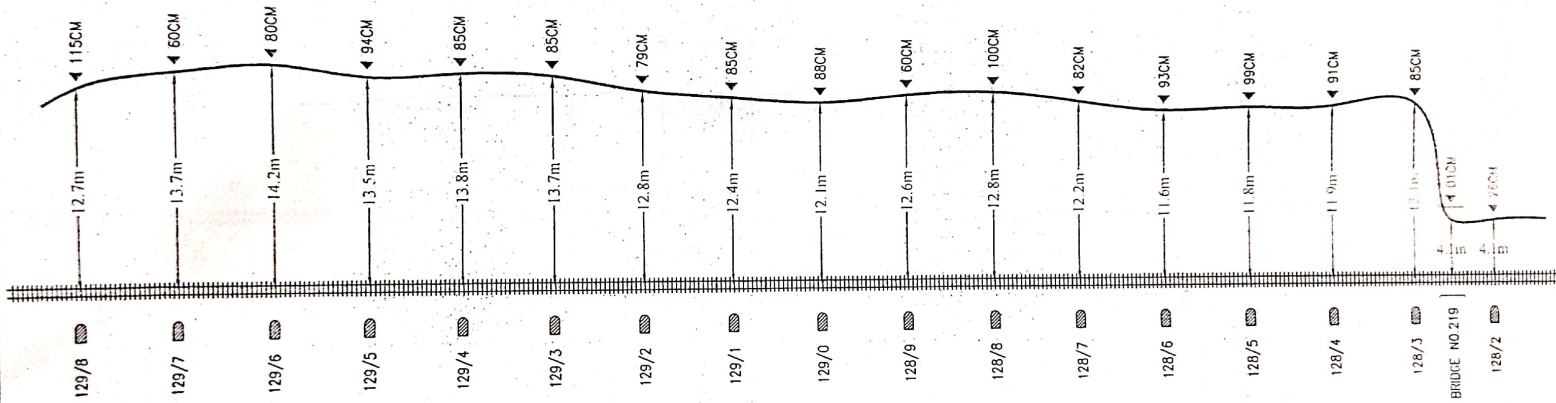

ALL DIMENSION ARE IN METERS	
:- LEGEND :-	
(1) RAILWAY TRACKS	#####
(2) CULVERT / BRIDGE	==
(3) OFC CABLE	~
(4) TRACK CROSSING	TC
(5) JOINT CLOSURE	●
(6) MILE POST	MP

PREPARED BY		DATE		-- CHECKED BY --		OFC CABLE ROUTE PLAN	SH
SUDIPTA BERA				RAITEL SITE ENGINEER :		APDJ OFC ROOM TO DALGAON STATION	2
THE MINING & ENGINEERING CORPORATION				RAITEL TERRITORY MANAGER :			

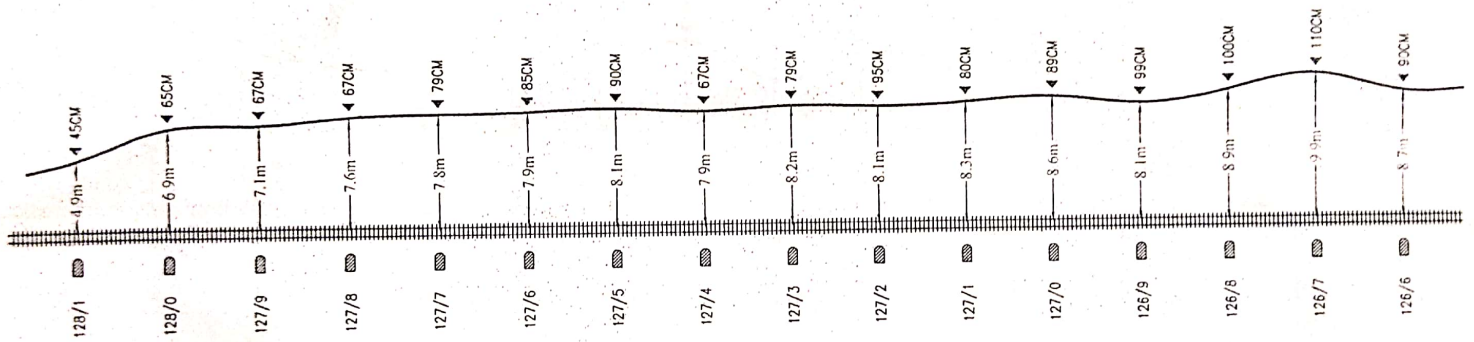


ALL DIMENSION ARE IN METERS

LEGEND:-

(1) RAILWAY TRACKS	
(2) CULVERT / BRIDGE	==
(3) OFC CABLE	~
(4) TRACK CROSSING	TC
(5) JOINT CLOSURE	●
(6) MILE POST	■

PREPARED BY		-- CHECKED BY --		OFC CABLE ROUTE PLAN
SUDIPTA BERA		RAILTEL SITE ENGINEER :		APDJ OFC ROOM TO DALGAON STATION
THE MINING & ENGINEERING CORPORATION		RAILTEL TERRITORY MANAGER :		
DATE				

<< APDJ

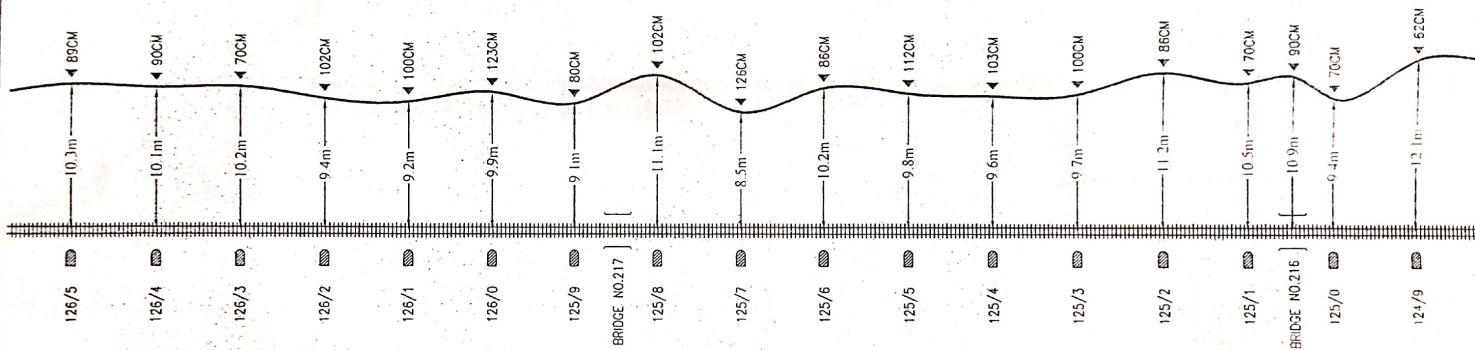

ALL DIMENSION ARE IN METERS

:- LEGEND :-

(1) RAILWAY TRACKS	#####
(2) CULVERT / BRIDGE	==
(3) OFC CABLE	~
(4) TRACK CROSSING	TC
(5) JOINT CLOSURE	●
(6) MILE POST	

PREPARED BY

SUDIPTA BERA

DATE

THE MINING & ENGINEERING CORPORATION

:- CHECKED BY :-


RAILTEL
SITE ENGINEER :

RAILTEL
TERRITORY MANAGER :

OFC CABLE ROUTE PLAN

APDJ OFC ROOM TO DALGAON STATION

<< APDJ

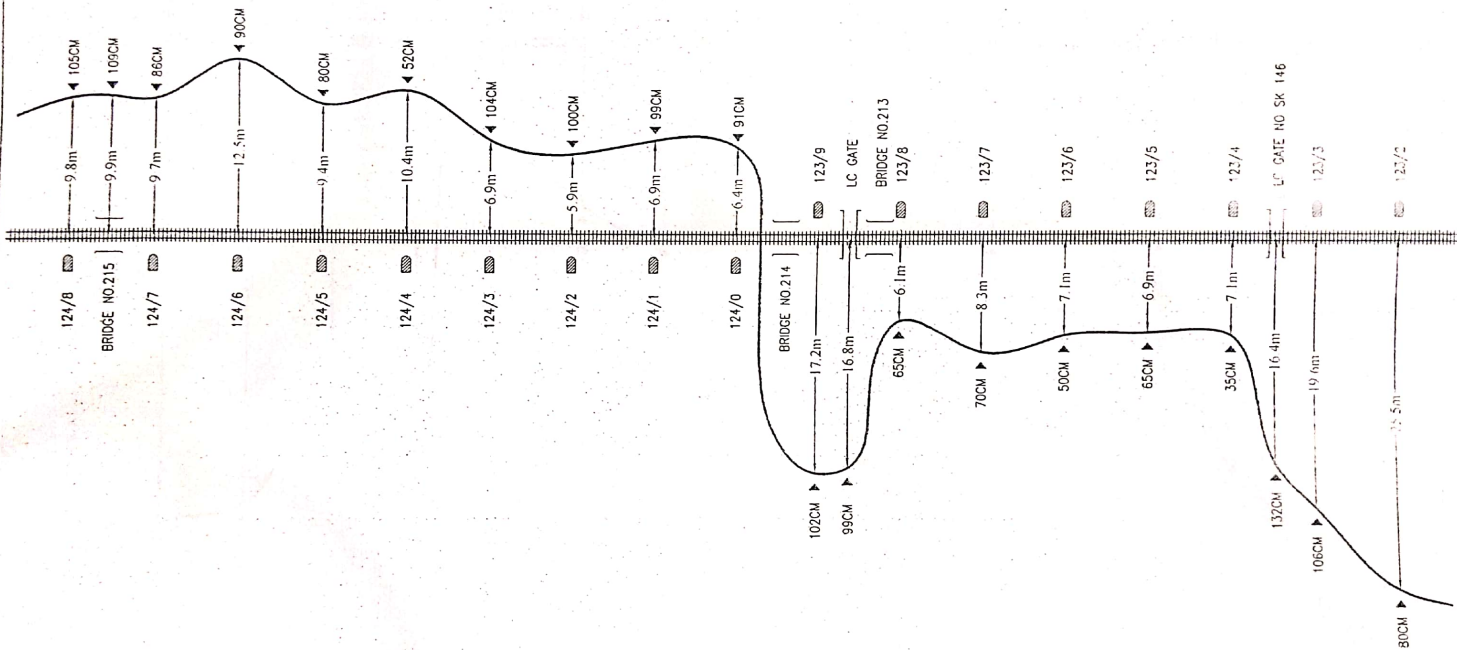

ALL DIMENSION ARE IN METERS

:- LEGEND :-

(1) RAILWAY TRACKS	
(2) CULVERT / BRIDGE	==
(3) OFC CABLE	~
(4) TRACK CROSSING	TC
(5) JOINT CLOSURE	●
(6) MILE POST	■

PREPARED BY

SUDIPTA BERA

DATE

THE MINING & ENGINEERING CORPORATION

:- CHECKED BY :-

RAILTEL
SITE ENGINEER :

RAILTEL
TERRITORY MANAGER :


OFC CABLE ROUTE PLAN

APDJ OFC ROOM TO DALGAON STATION

SH N

26

<< APD1

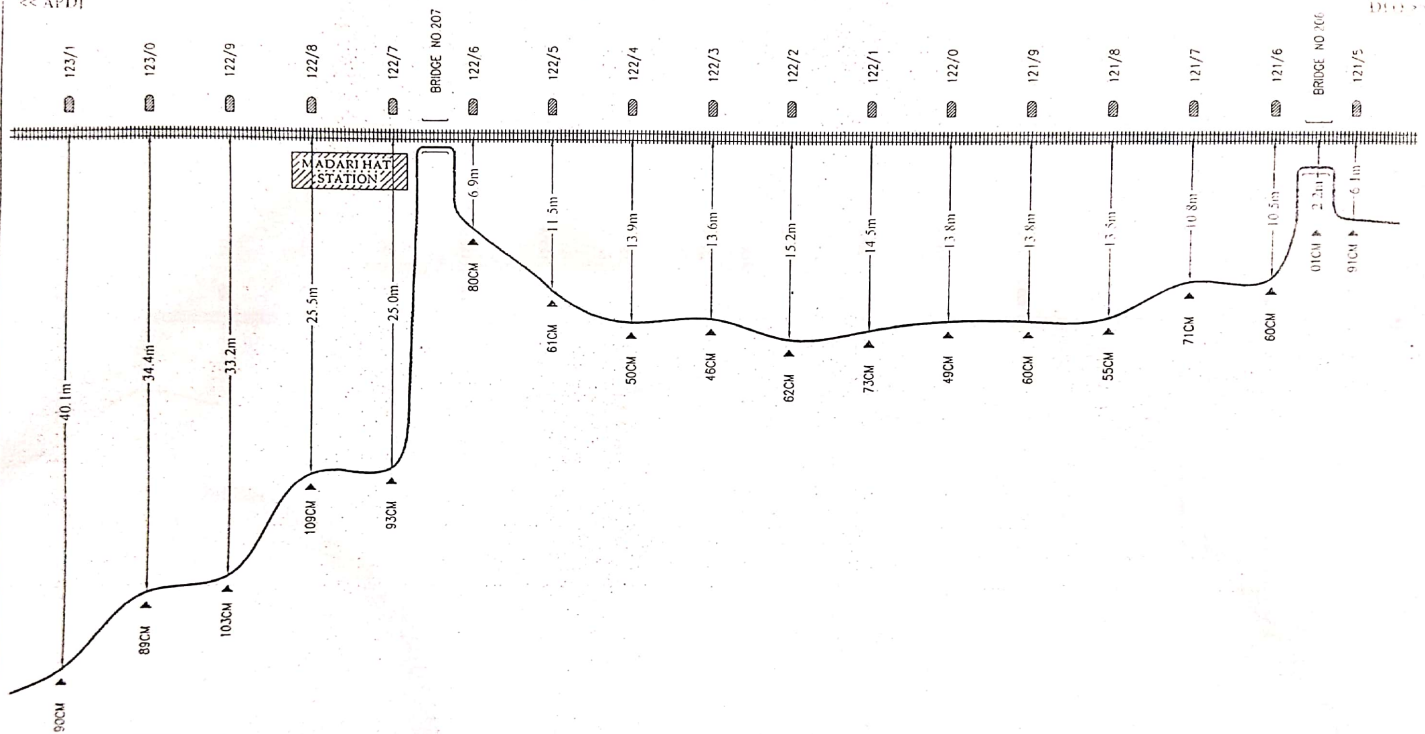

ALL DIMENSION ARE IN METERS

-- LEGEND --

(1) RAILWAY TRACKS	#####
(2) CULVERT / BRIDGE	
(3) OFC CABLE	~
(4) TRACK CROSSING	TC
(5) JOINT CLOSURE	⊙
(6) MILE POST	⊞

PREPARED BY		-- CHECKED BY --		OFC CABLE ROUTE PLAN	SH NO.
SUDIPTA BERA		RAITEL SITE ENGINEER :		APD1 OFC ROOM TO DALGAON STATION	27
THE MINING & ENGINEERING CORPORATION		RAITEL TERRITORY MANAGER :			