

ALL DIMENSION ARE IN METERS

:- LEGEND :-

(1) RAILWAY TRACKS	
(2) CULVERT / BRIDGE	==
(3) OFC CABLE	~
(4) TRACK CROSSING	TC
(5) JOINT CLOSURE	⊙
(6) MILE POST	⊞

PREPARED BY

SUDIPTA BERA

DATE

THE MINING & ENGINEERING CORPORATION

:- CHECKED BY :-

RAILTEL  
SITE ENGINEER :

RAILTEL  
TERRITORY MANAGER :


OFC CABLE ROUTE PLAN

APDJ OFC ROOM TO DALGAON STATION

SH NO

27

<< APDJ

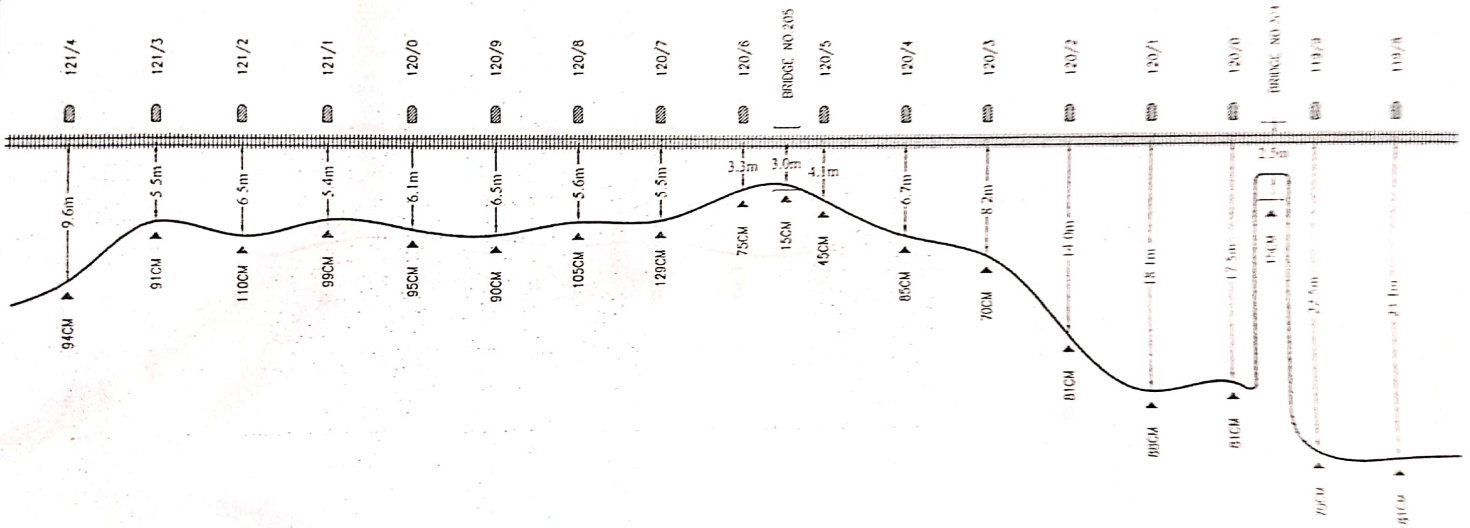

ALL DIMENSION ARE IN METERS


:- LEGEND :-

(1) RAILWAY TRACKS	=====
(2) CULVERT / BRIDGE	==
(3) OFC CABLE	~~~~~
(4) TRACK CROSSING	TC
(5) JOINT CLOSURE	⊗
(6) MILE POST	

PREPARED BY	DATE
SUDIPTA BERA	
THE MINING & ENGINEERING CORPORATION	

CHECKED BY :-	
RAILTEL SITE ENGINEER :	
RAILTEL TERRITORY MANAGER :	

OFC CABLE ROUTE PLAN	SER NO.
APDJ OFC ROOM TO DALGAON STATION	2

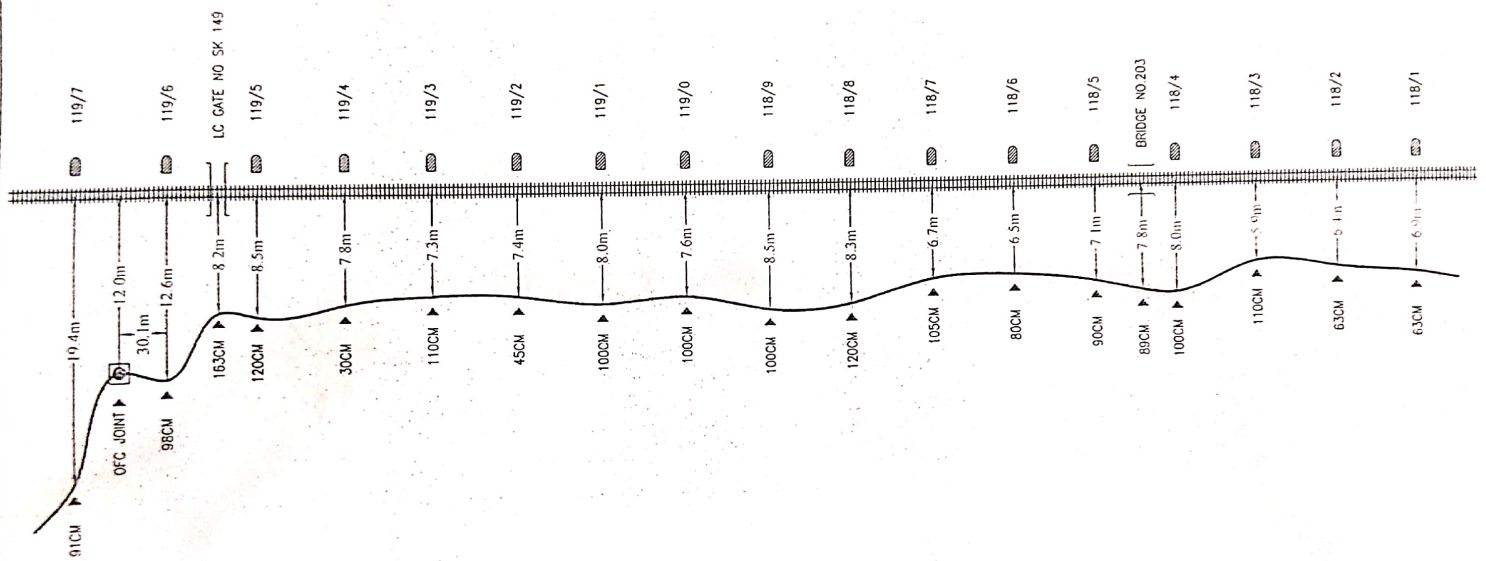


ALL DIMENSION ARE IN METERS

## -LEGEND-

(1) RAILWAY TRACKS	
(2) CULVERT / BRIDGE	
(3) OFC CABLE	
(4) TRACK CROSSING	
(5) JOINT CLOSURE	
(6) MILE POST	

PREPARED BY		-- CHECKED BY --		OFC CABLE ROUTE PLAN	SH NO.
SUDIPTA BERA		RAILTEL SITE ENGINEER :		APDJ OFC ROOM TO DALGAON STATION	29
THE MINING & ENGINEERING CORPORATION		RAILTEL TERRITORY MANAGER :			

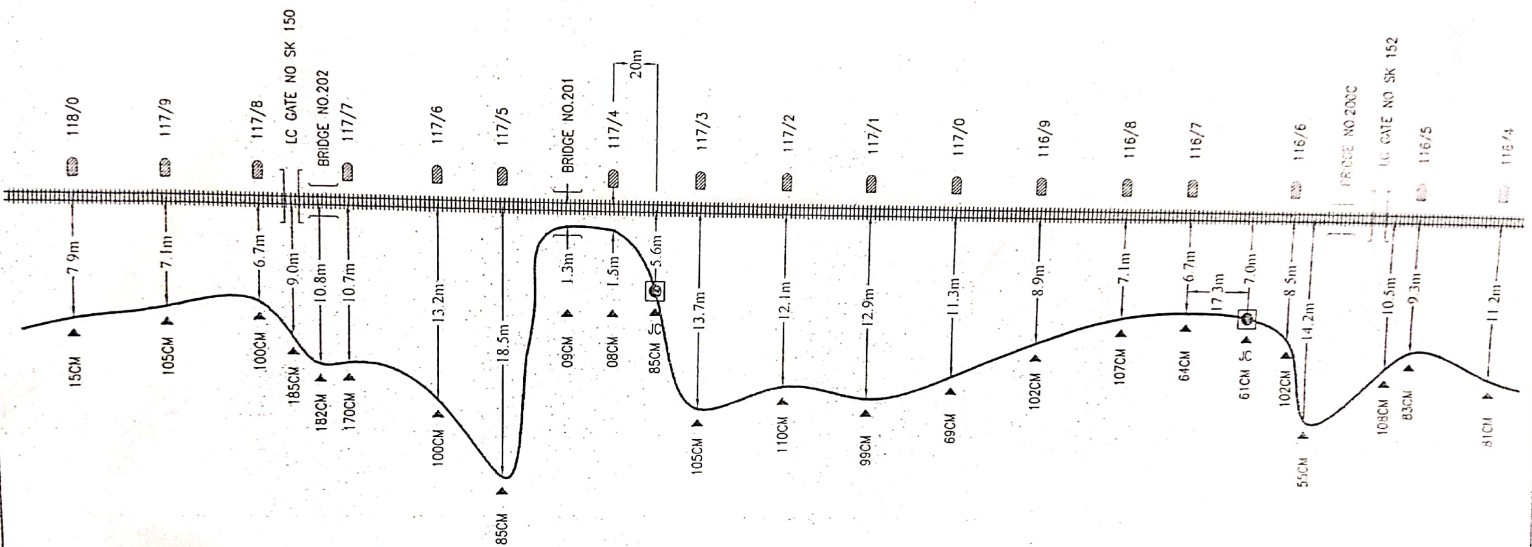

ALL DIMENSION ARE IN METERS

- LEGEND -

(1) RAILWAY TRACKS	
(2) CULVERT / BRIDGE	==
(3) OFC CABLE	~
(4) TRACK CROSSING	TC
(5) JOINT CLOSURE	●
(6) MILE POST	■

PREPARED BY

SUDIPTA BERA

DATE

THE MINING & ENGINEERING CORPORATION

- CHECKED BY -

RAILTEL  
SITE ENGINEER :

RAILTEL  
TERRITORY MANAGER :


OFC CABLE ROUTE PLAN

APD] OFC ROOM TO DALGAON STATION

SH NO.

30



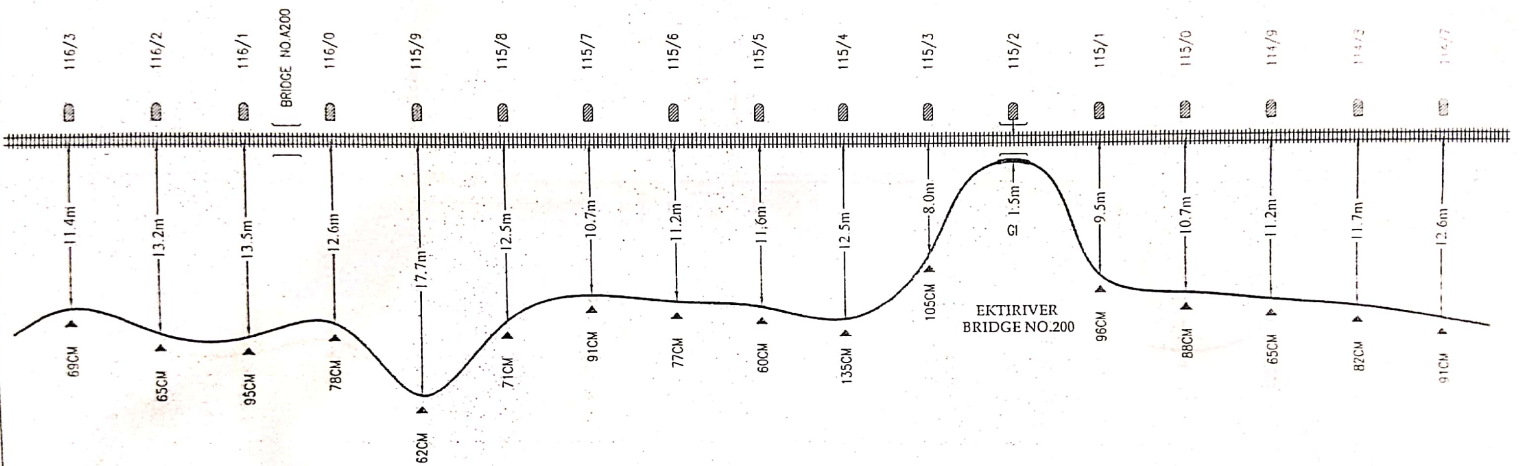

ALL DIMENSION ARE IN METERS

-: LEGEND :-

(1) RAILWAY TRACKS	
(2) CULVERT / BRIDGE	
(3) OFC CABLE	
(4) TRACK CROSSING	
(5) JOINT CLOSURE	
(6) MILE POST	

PREPARED BY

SUDIPTA BERA

DATE

-: CHECKED BY :-

RAILTEL  
SITE ENGINEER :RAILTEL  
TERRITORY MANAGER :


OFC CABLE ROUTE PLAN

APD] OFC ROOM TO DALGAON STATION

SH NO.

31

THE MINING &amp; ENGINEERING CORPORATION

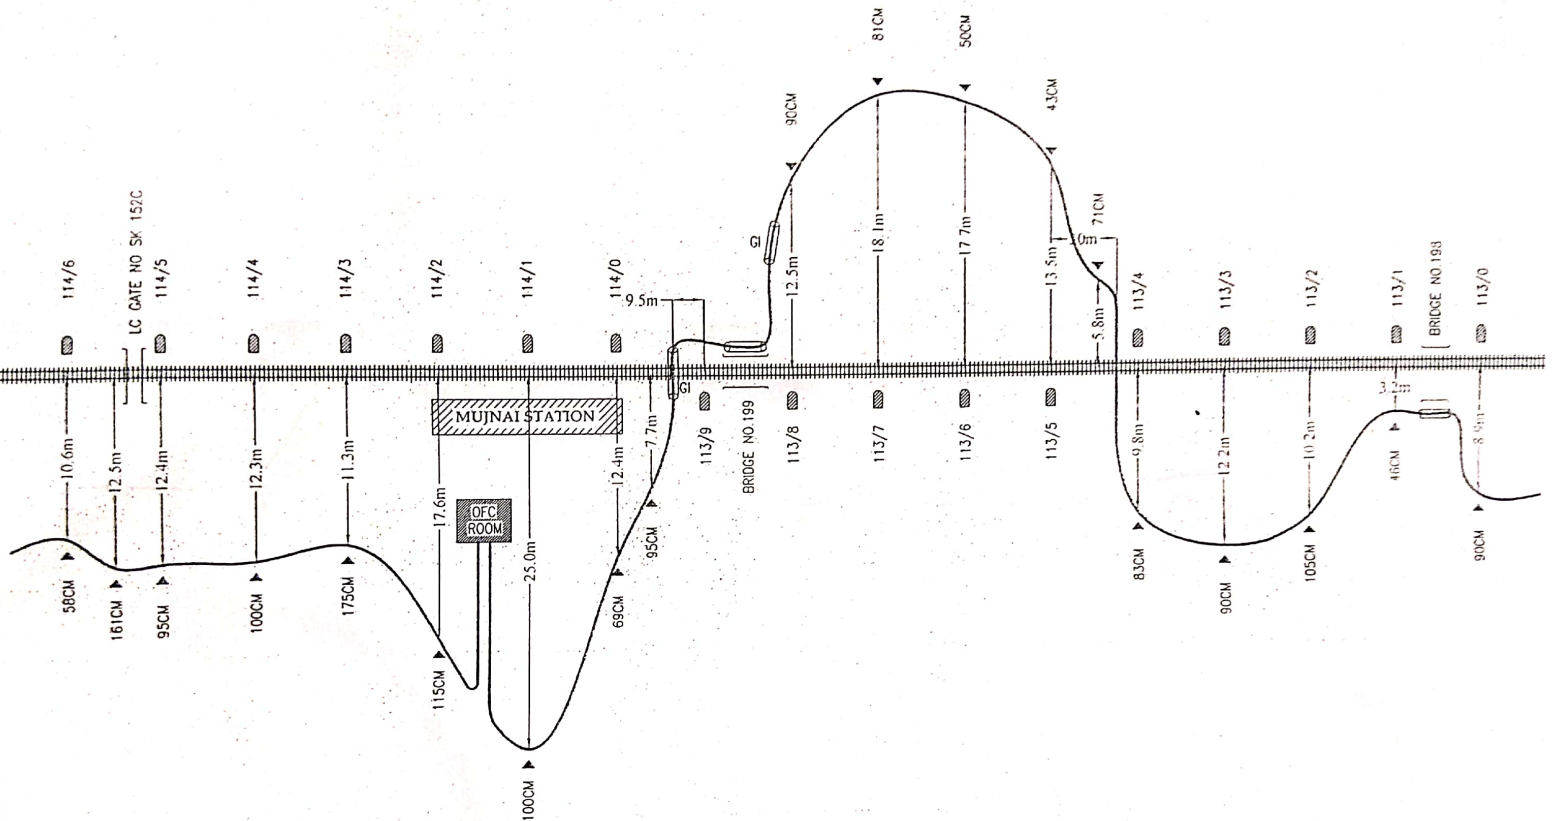

ALL DIMENSION ARE IN METERS	
-- LEGEND --	
(1) RAILWAY TRACKS	#####
(2) CULVERT / BRIDGE	==
(3) OFC CABLE	~
(4) TRACK CROSSING	TC
(5) JOINT CLOSURE	⊙
(6) MILE POST	⊞

PREPARED BY		-- CHECKED BY --		OFC CABLE ROUTE PLAN	SH NO
SUDIPTA BERA		DATE		APDJ OFC ROOM TO DALGAON STATION	32
THE MINING & ENGINEERING CORPORATION		RAILTEL SITE ENGINEER :			
		RAILTEL TERRITORY MANAGER :			