


<< APDJ

DLA 33

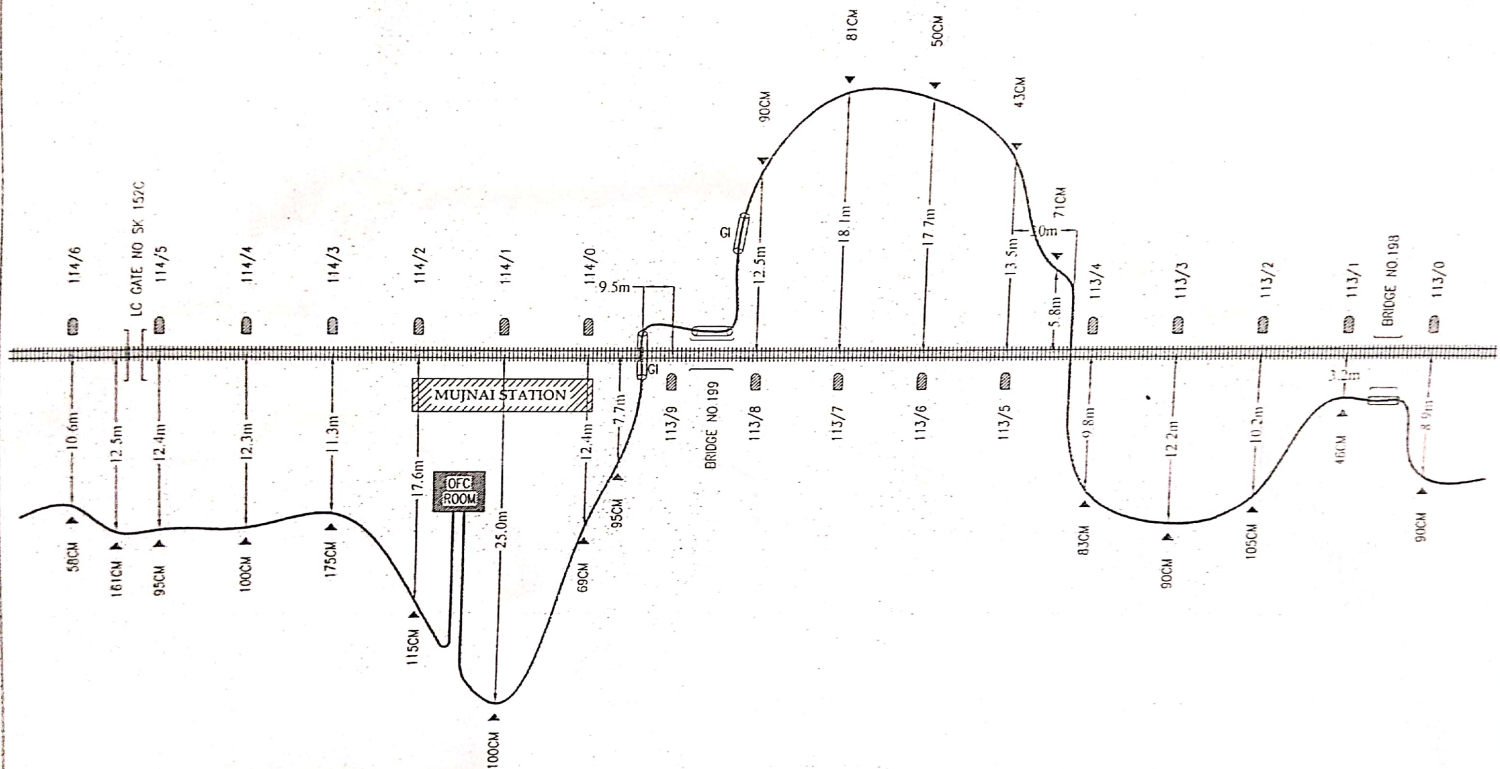


ALL DIMENSION ARE IN METERS


< LEGEND >

(1) RAILWAY TRACKS	
(2) CULVERT / BRIDGE	
(3) OFC CABLE	
(4) TRACK CROSSING	
(5) JOINT CLOSURE	
(6) MILE POST	


PREPARED BY		- CHECKED BY -		OFC CABLE ROUTE PLAN	SH NO.
SUDIPTA BERA		DATE	RAILTEL SITE ENGINEER :	APDJ OFC ROOM TO DALGAON STATION	32
THE MINING & ENGINEERING CORPORATION			RAILTEL TERRITORY MANAGER :		

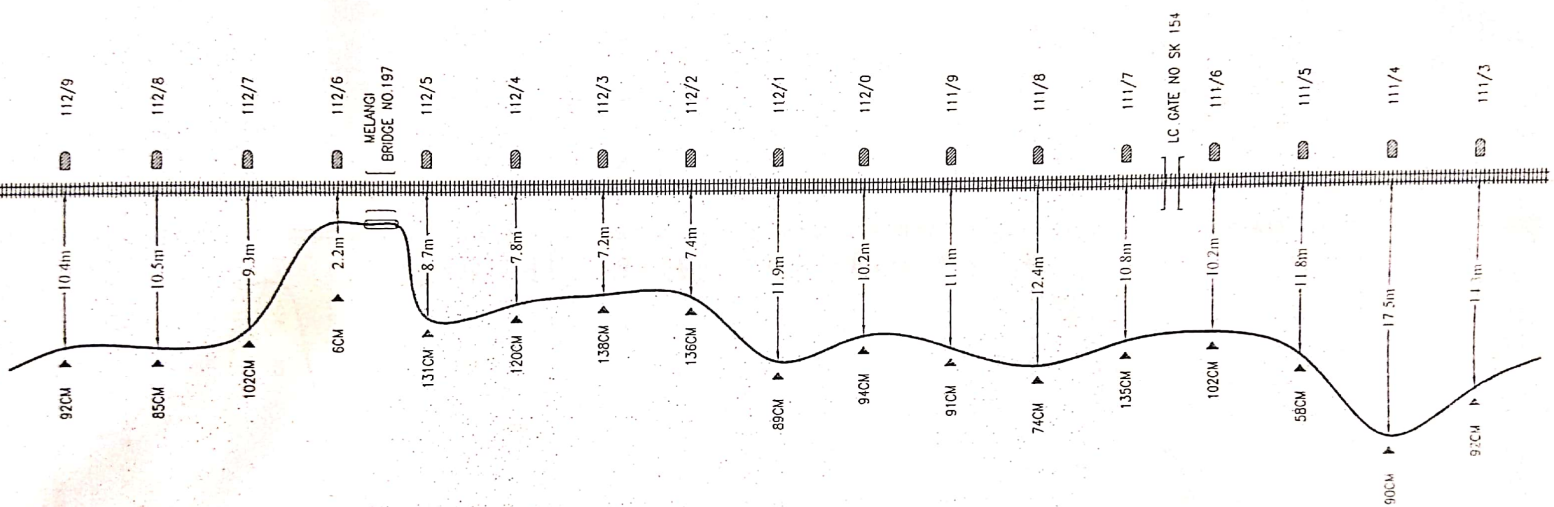

ALL DIMENSION ARE IN METERS	
- LEGEND -	
(1) RAILWAY TRACKS	=====
(2) CULVERT / BRIDGE	==
(3) OFC CABLE	~
(4) TRACK CROSSING	TC
(5) JOINT CLOSURE	●
(6) MILE POST	MP

PREPARED BY		:- CHECKED BY :-		OFC CABLE ROUTE PLAN	SH NO
SUDIPTA BERA	DATE	RAILTEL SITE ENGINEER :		APDJ OFC ROOM TO DALGAON STATION	33
		RAILTEL TERRITORY MANAGER :			
THE MINING & ENGINEERING CORPORATION					

<< APDJ

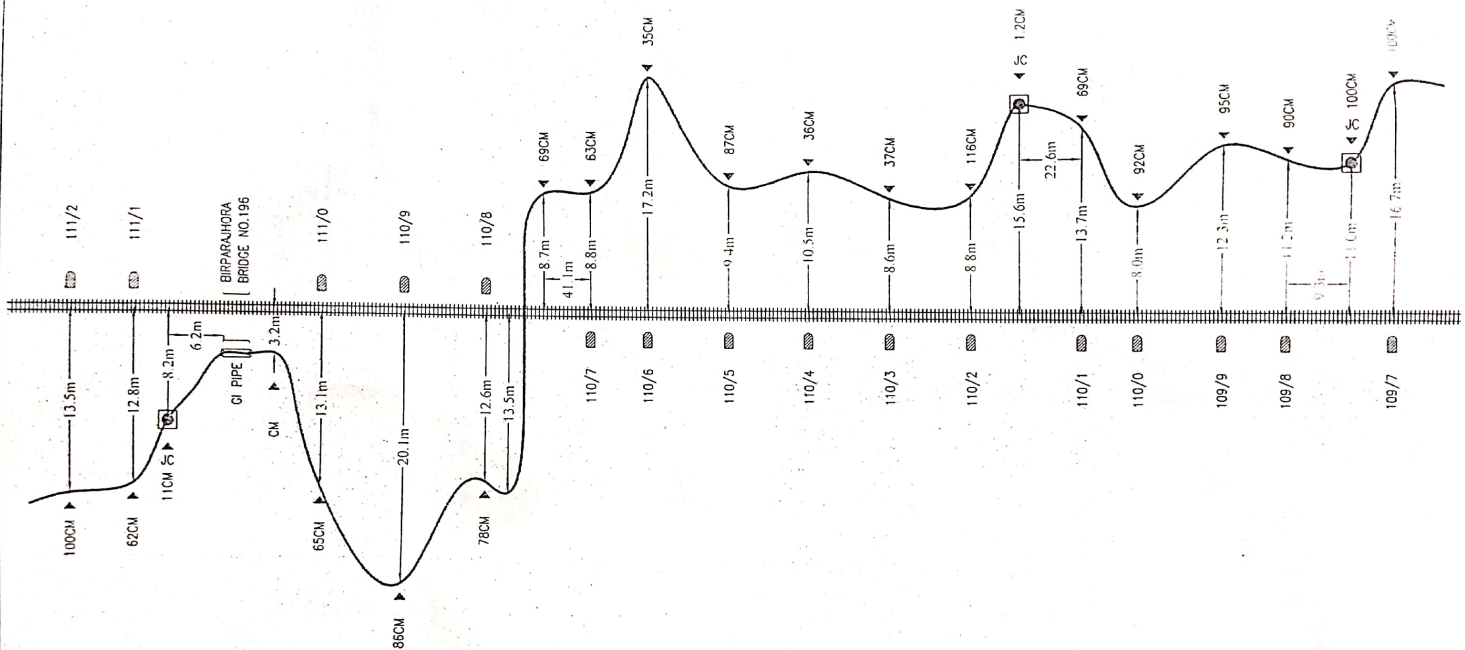

ALL DIMENSION ARE IN METERS

:- LEGEND :-

(1) RAILWAY TRACKS	=====
(2) CULVERT / BRIDGE	==
(3) OFC CABLE	~
(4) TRACK CROSSING	TC
(5) JOINT CLOSURE	⊙
(6) MILE POST	==

PREPARED BY

SUDIPTA BERA

DATE

THE MINING & ENGINEERING CORPORATION

:- CHECKED BY :-

RAILTEL
SITE ENGINEER :

RAILTEL
TERRITORY MANAGER :


OFC CABLE ROUTE PLAN

APDJ OFC ROOM TO DALGAON STATION

SH NO.

34

APDJ

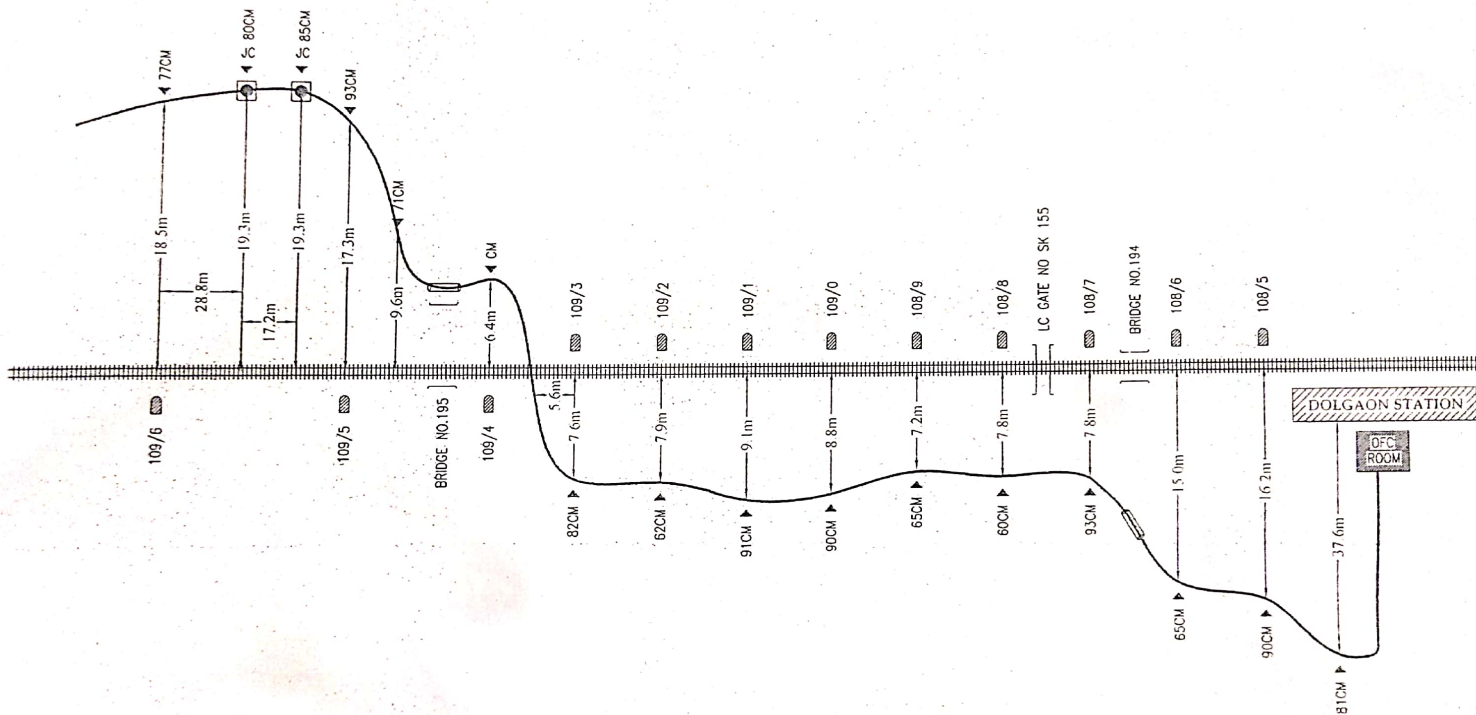

ALL DIMENSION ARE IN METERS

LEGEND:-

(1) RAILWAY TRACKS	=====
(2) CULVERT / BRIDGE	
(3) OFC CABLE	~
(4) TRACK CROSSING	TC
(5) JOINT CLOSURE	●
(6) MILE POST	■

PREPARED BY

SUDIPTA BERA

DATE

CHECKED BY:-

RAILTEL
SITE ENGINEER :

RAILTEL
TERRITORY MANAGER :

OFC CABLE ROUTE PLAN

APDJ OFC ROOM TO DALGAON STATION

THE MINING & ENGINEERING CORPORATION