


NMZ - DLO >>

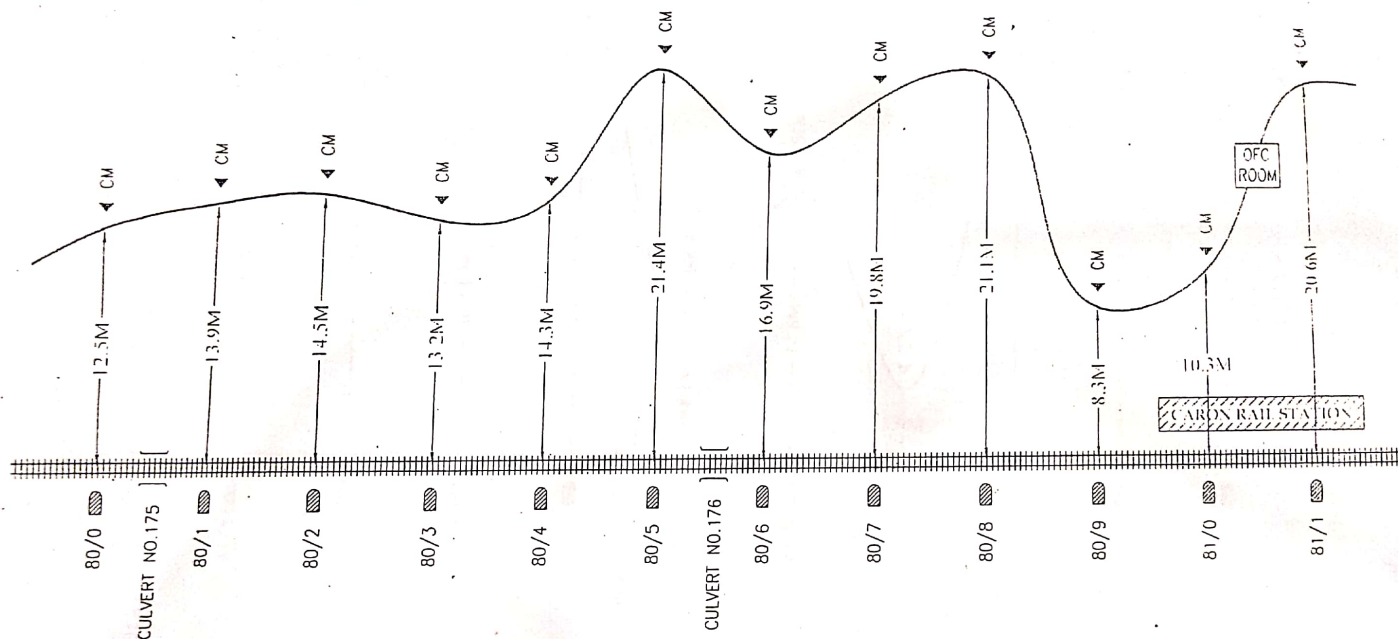


ALL DIMENSION ARE IN METERS

- LEGEND -

(1) RAILWAY TRACKS	#####
(2) CULVERT / BRIDGE	
(3) OFC CABLE	~
(4) TRACK CROSSING	TC
(5) JOINT CHAMBER	●
(6) MILE POST	

PREPARED BY		- CHECKED BY -		OFC CABLE ROUTE PLAN	SIT NO.
SUDIPTA BERA		DATE	RAILTEL SITE ENGINEER :	CA NO : RCH / RMK / OFC Maint / Dbs	22
THE MINING & ENGINEERING CORPORATION			RAILTEL TERRITORY MANAGER :	SECTION NO : Dbs, HQ : NEW JALPAIGURI	

NMZ - DLO >>

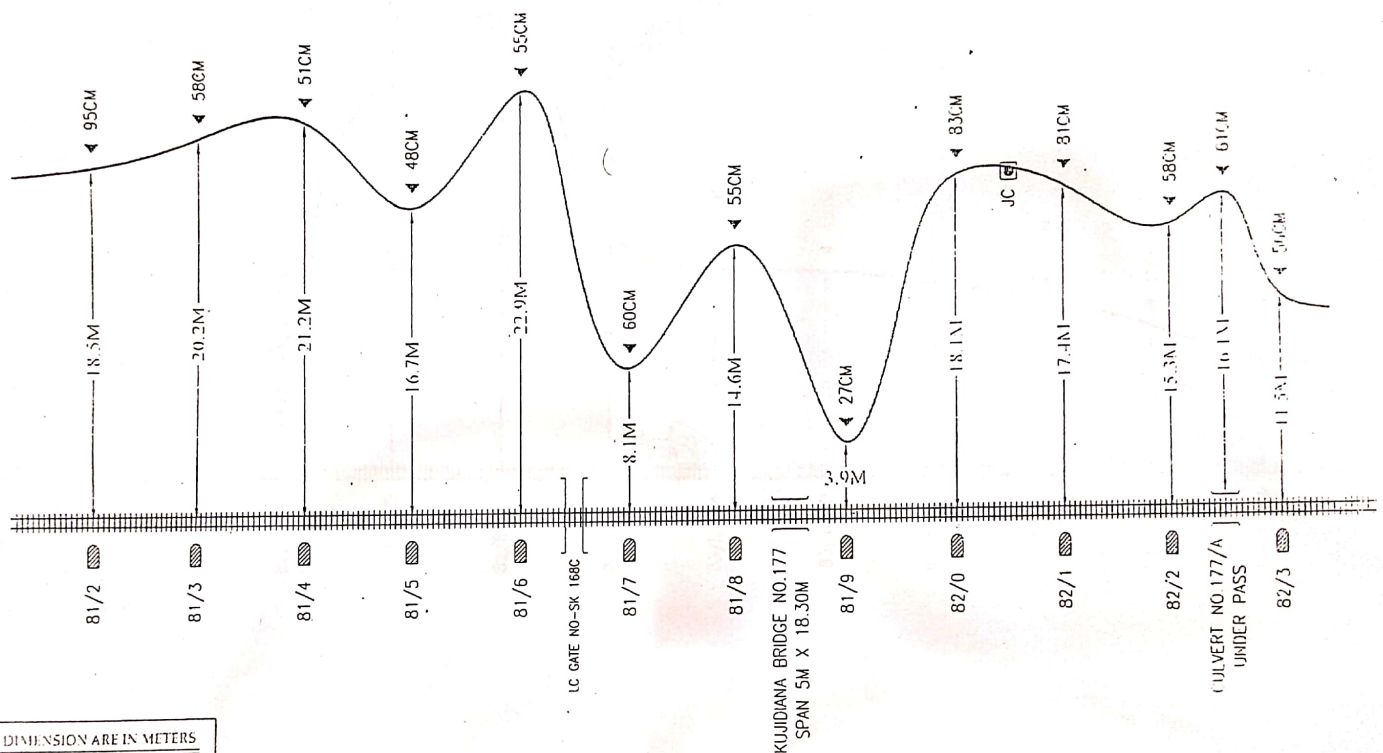


ALL DIMENSION ARE IN METERS

LEGEND:-

(1) RAILWAY TRACKS	#####
(2) CULVERT / BRIDGE	==
(3) OFC CABLE	~
(4) TRACK CROSSING	TC
(5) JOINT CHAMBER	⊙
(6) MILE POST	■

PREPARED BY		CHECKED BY:-		OFC CABLE ROUTE PLAN	SHN
SUDIPTA BERA		RAILTEL SITE ENGINEER:		CANON RUI / RMK / OFC Maint / 068	23
THE MINING & ENGINEERING CORPORATION		RAILTEL TERRITORY MANAGER:		SECTION NO: 068, HQ: NEW MALPAIGURI	

NMZ - DLO >>

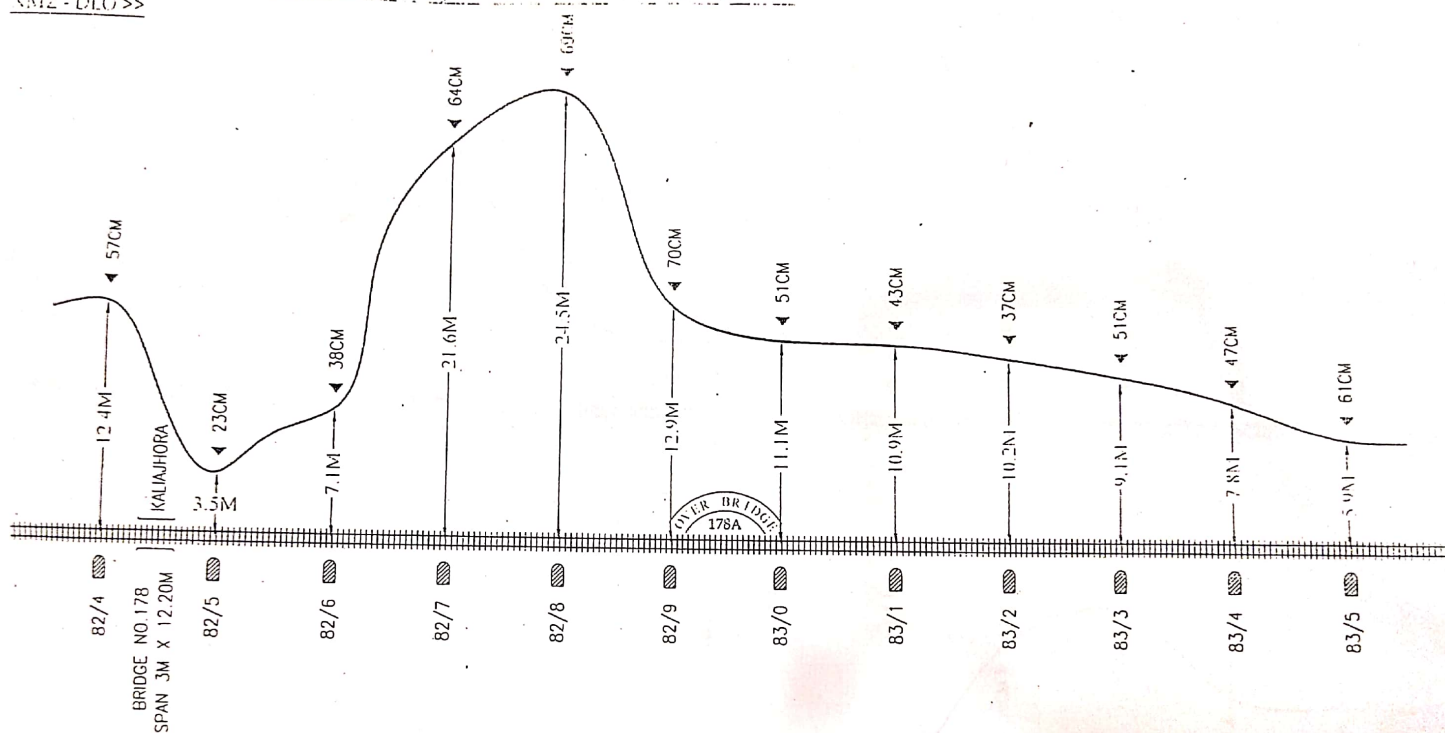

ALL DIMENSION ARE IN METERS


LEGEND

(1) RAILWAY TRACKS	
(2) CULVERT / BRIDGE	
(3) OFC CABLE	
(4) TRACK CROSSING	
(5) JOINT CHAMBER	
(6) MILE POST	

PREPARED BY		CHECKED BY :-		OFC CABLE ROUTE PLAN	SHEET NO.
SUDIPTA BERA		DATE		CA NO - RCL / RAK / OFC Maint / 068	2
THE MINING & ENGINEERING CORPORATION		RAILTEL SITE ENGINEER :		SECTION NO : 068, HQ : NEW JALPAIGURI	
		RAILTEL TERRITORY MANAGER :			


NMZ - DLO >>


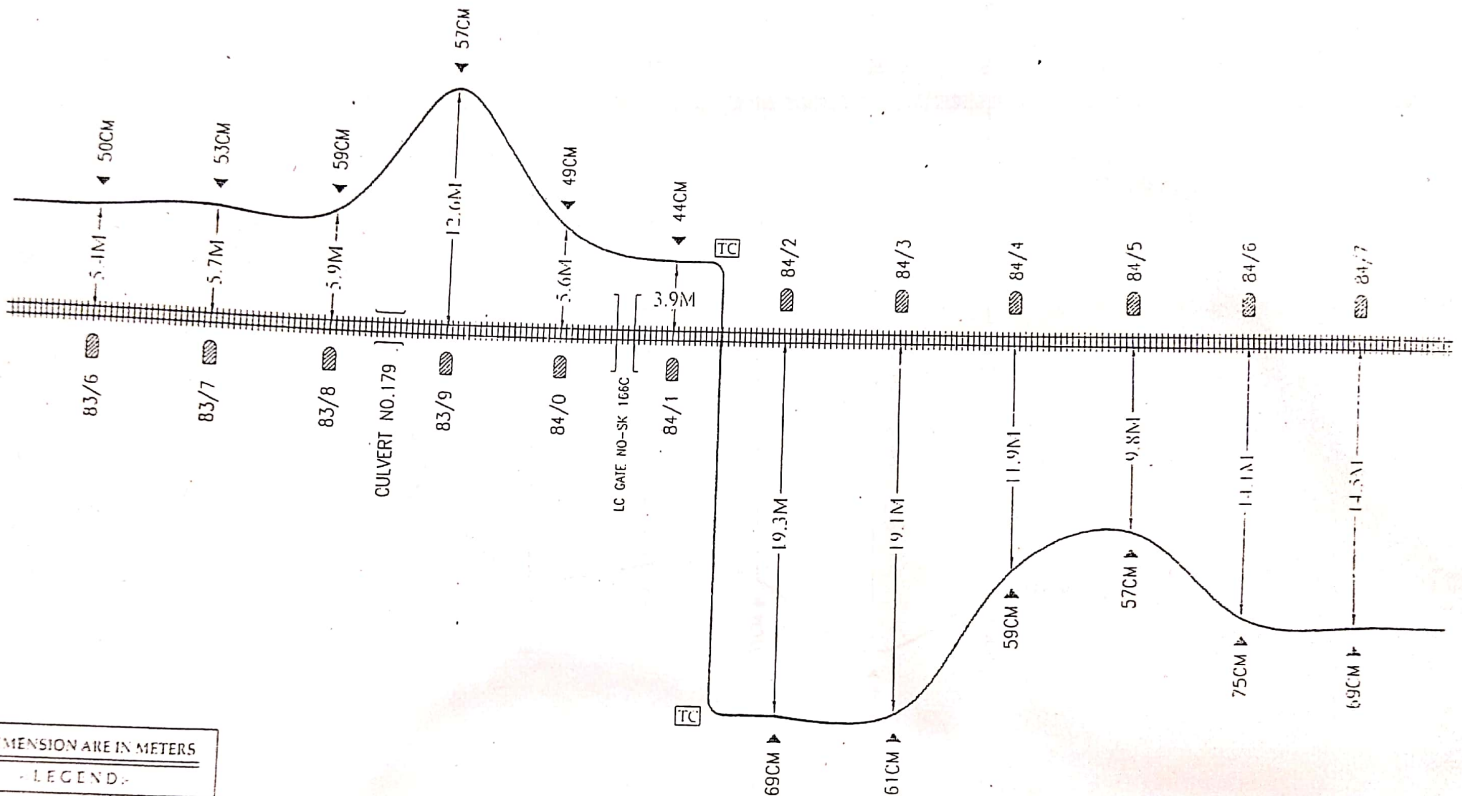


ALL DIMENSION ARE IN METERS	
LEGEND	
(1) RAILWAY TRACKS	
(2) CULVERT / BRIDGE	==
(3) OFC CABLE	~
(4) TRACK CROSSING	TC
(5) JOINT CHAMBER	●
(6) MILE POST	■

PREPARED BY		- CHECKED BY -		OFC CABLE ROUTE PLAN	SH NO. 25
SUDIPTA BERA	DATE	RAITEL SITE ENGINEER :		CA NO : RCH / RMC / OFC Maint / 068	
		RAITEL TERRITORY MANAGER :		SECTION NO : 068, HQ : NEW TALPAIGURI	
THE MINING & ENGINEERING CORPORATION					

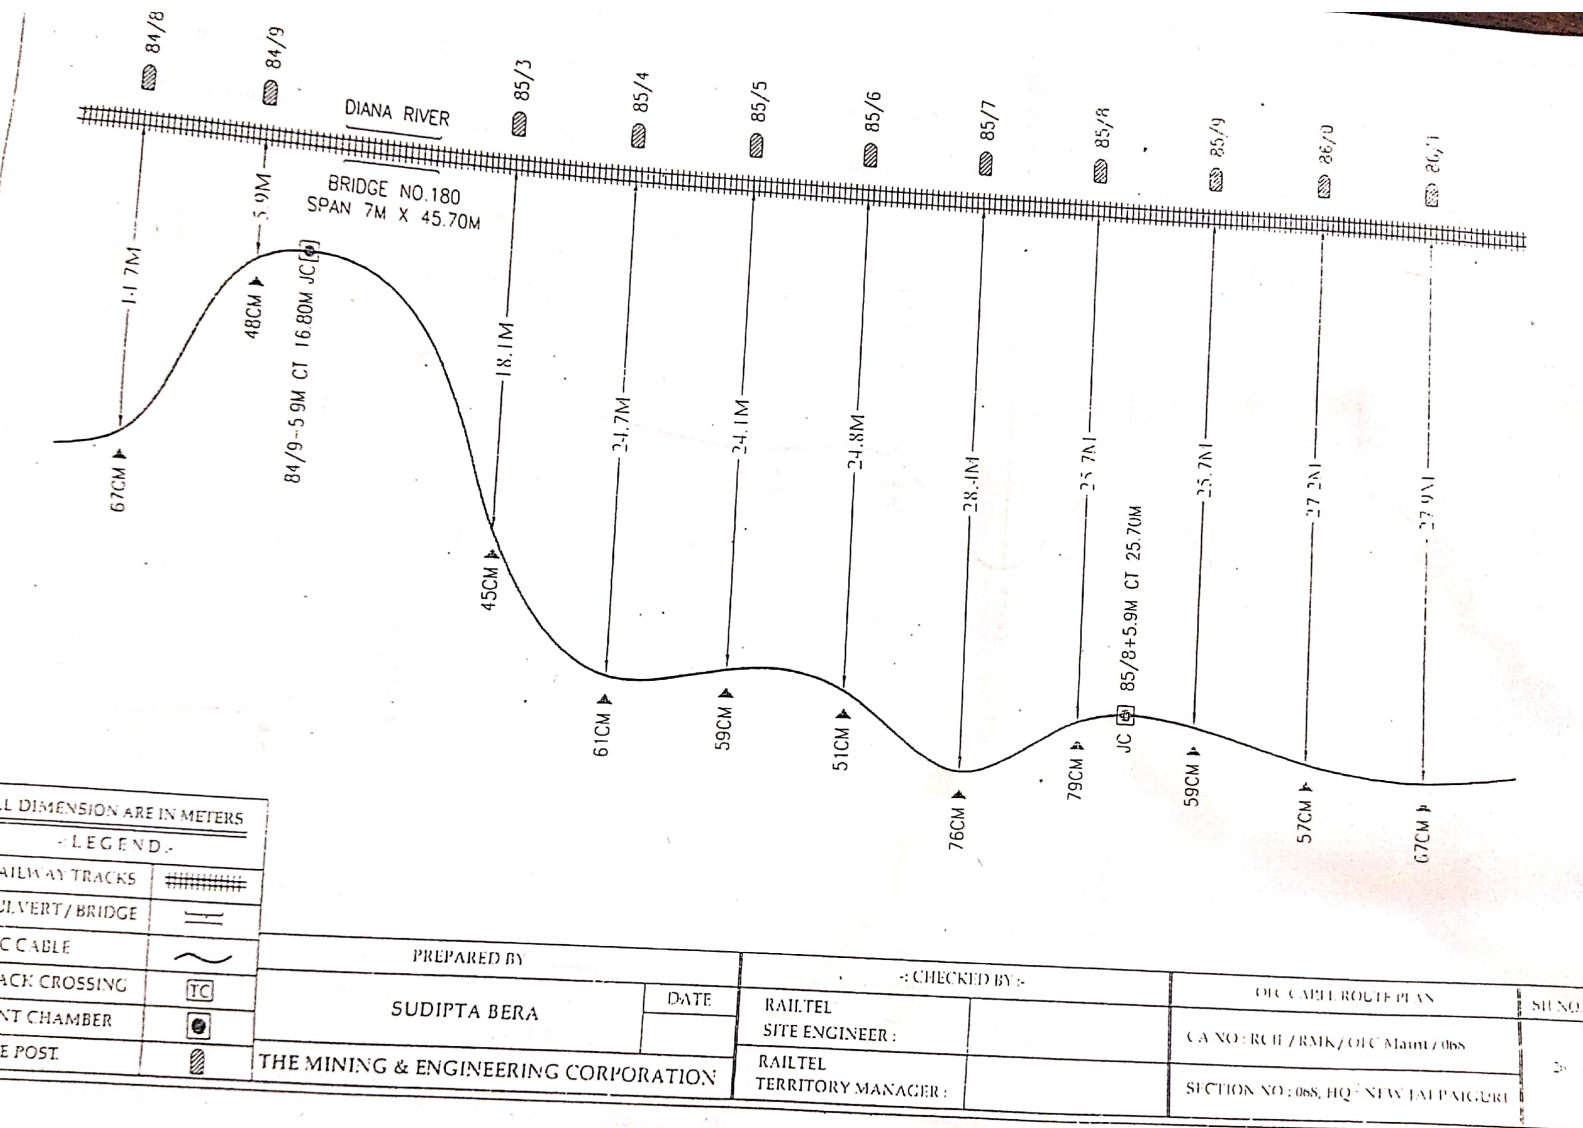


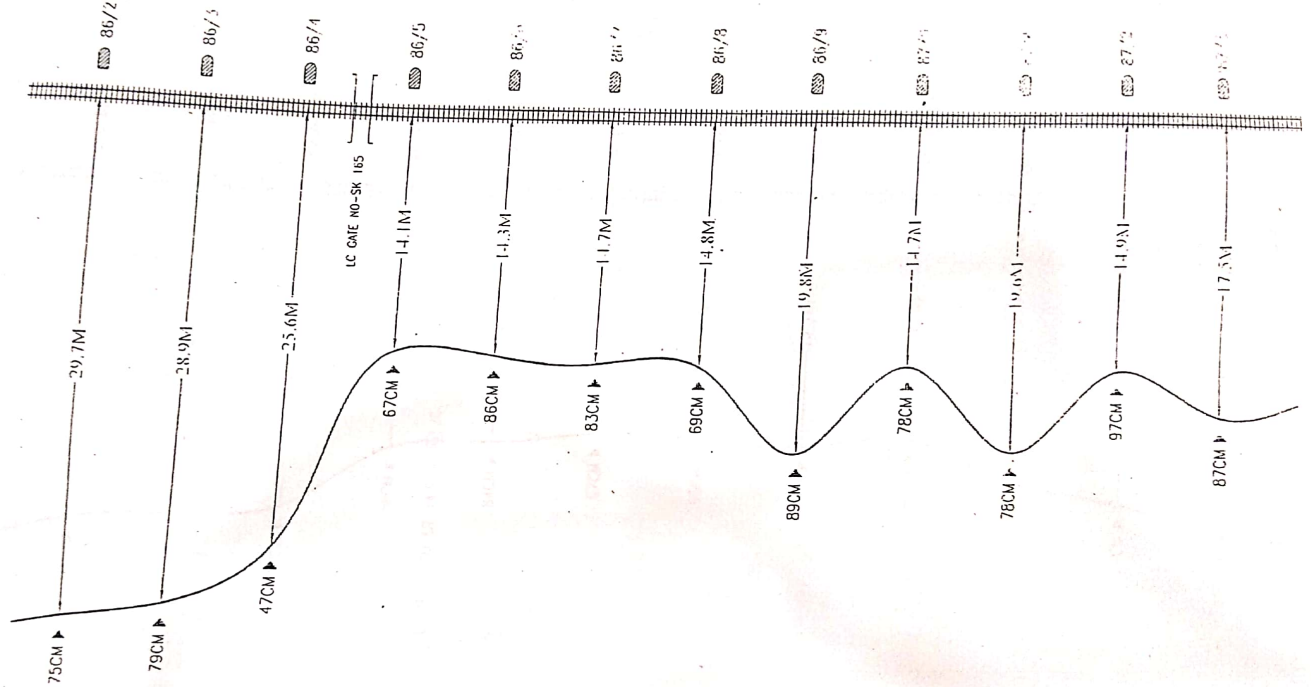

ALL DIMENSION ARE IN METERS

LEGEND

(1) RAILWAY TRACKS	
(2) CULVERT / BRIDGE	
(3) OFC CABLE	
(4) TRACK CROSSING	
(5) JOINT CHAMBER	
(6) MILE POST	

PREPARED BY

SUDIPTA BERA

DATE

CHECKED BY

RAILTEL
SITE ENGINEER

RAILTEL
TERRITORY MANAGER

OFC CABLE ROUTE PLAN

SHEET NO.

CANONICAL / RAILTEL / OFC Maint / 068


SECTION NO: 068, HQ NEW JALPAIGURI

2

THE MINING & ENGINEERING CORPORATION

NMZ-DLO >>


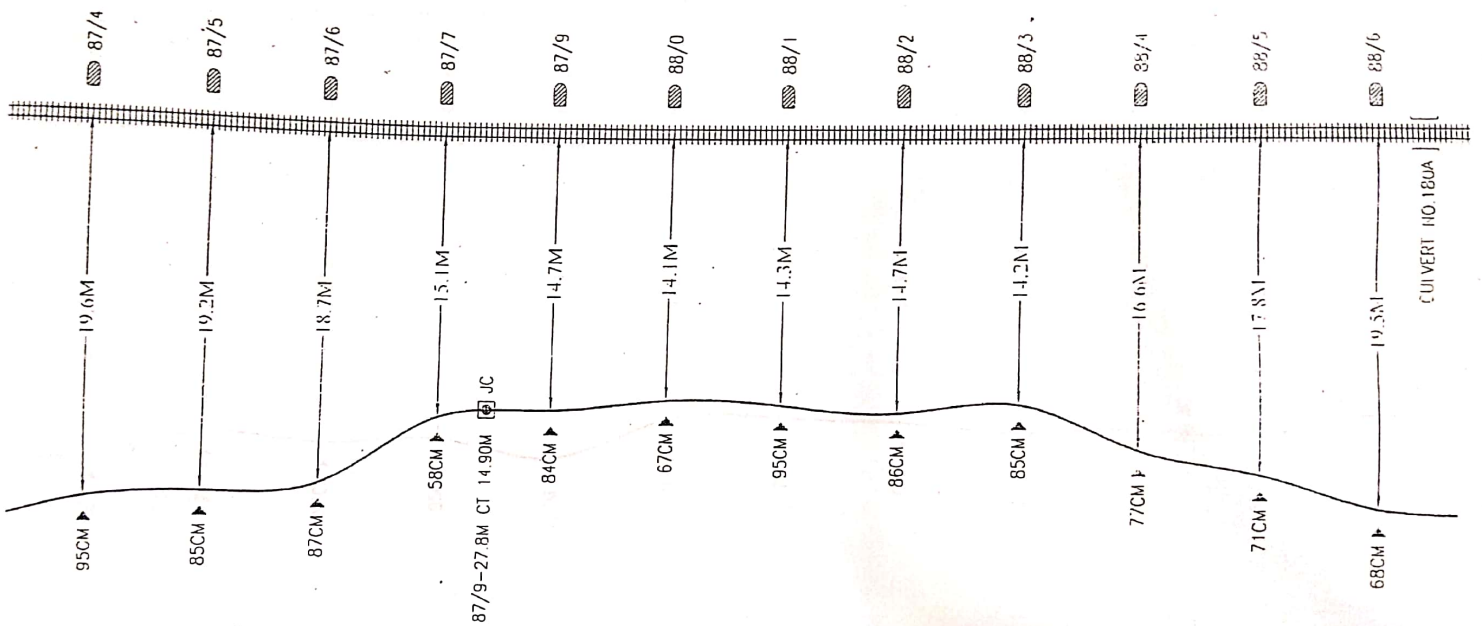


ALL DIMENSION ARE IN METERS

LEGEND:-

(1) RAILWAY TRACKS	#####
(2) CULVERT / BRIDGE	
(3) OPC CABLE	~
(4) TRACK CROSSING	TC
(5) JOINT CHAMBER	⊕
(6) MILE POST	■

PREPARED BY		CHECKED BY:-		OPC CABLE ROUTE PLAN	SHEET NO.
SUDIPTA BERA		DATE	RAILTEL SITE ENGINEER:	CA NO: RCH / RMK / OPC Maint / 068	2
THE MINING & ENGINEERING CORPORATION			RAILTEL TERRITORY MANAGER:	SECTION NO: 068, HQ: NEWTALPAIGURI	

NME - DLO >>

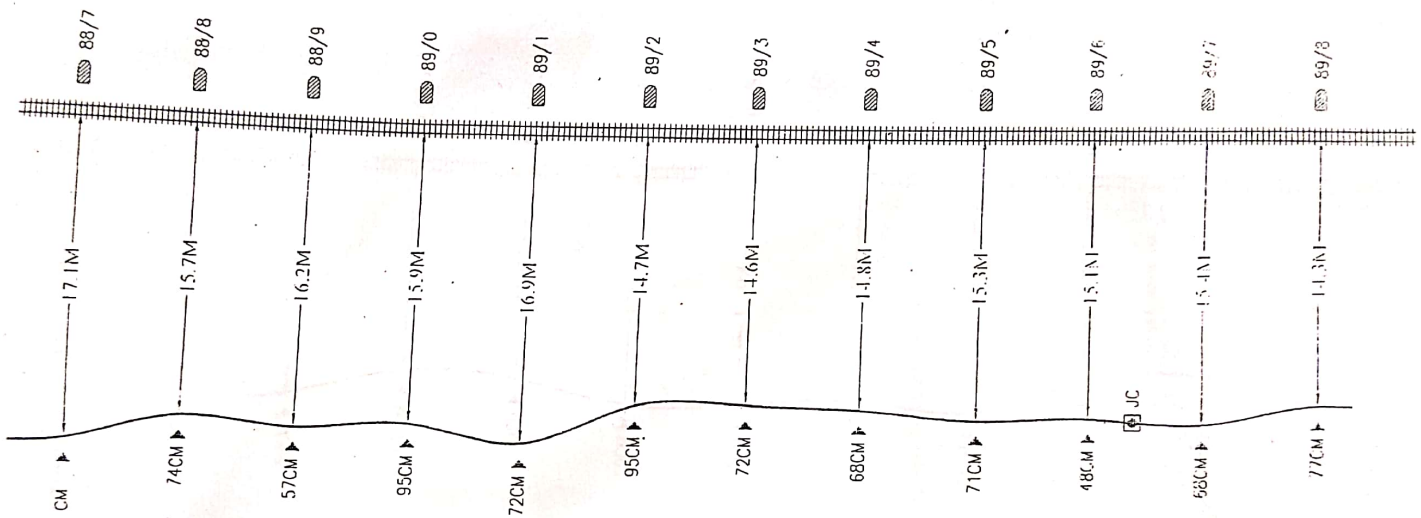

ALL DIMENSION ARE IN METERS

LEGEND:

(1) RAILWAY TRACKS	#####
(2) CULVERT / BRIDGE	==
(3) OFC CABLE	~
(4) TRACK CROSSING	TC
(5) JOINT CHAMBER	⊙
(6) MILE POST	■

PREPARED BY

SUDIPTA BERA

DATE

CHECKED BY :

RAILTEL
SITE ENGINEER :

RAILTEL
TERRITORY MANAGER :

OFC CABLE ROUTE PLAN


C.A. NO : RCH / RMR / OFC Maint / 068

SECTION NO : 068, HQ : NEW JALPAIGURI

SH No

29

NVZ - DLO >>

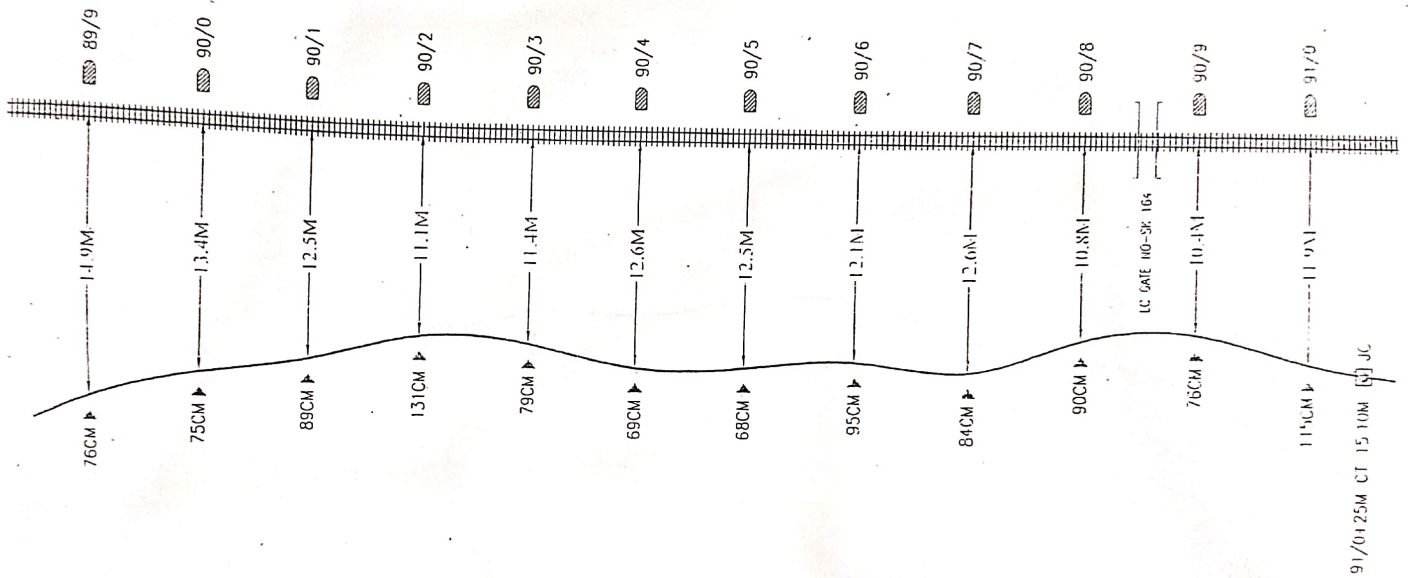


91/01 25M CT 15 10M [5] JC

ALL DIMENSION ARE IN METERS	
LEGEND	
1) RAILWAY TRACKS	
2) CULVERT / BRIDGE	
3) OFC CABLE	~
4) TRACK CROSSING	TC
5) JOINT CHAMBER	⊙
6) MILE POST	⊞

PREPARED BY		CHECKED BY :-		OFC CABLE ROUTE PLAN	
SUDIPTA BERA		DATE		SHEET NO.	
THE MINING & ENGINEERING CORPORATION		RAILTEL SITE ENGINEER :		CA NO : RCH / RMK / OFC Maint / Dbs	
		RAILTEL TERRITORY MANAGER :		SECTION NO : Dbs, HQ : NEW TALPAGURI	

NMZ - DLO >>

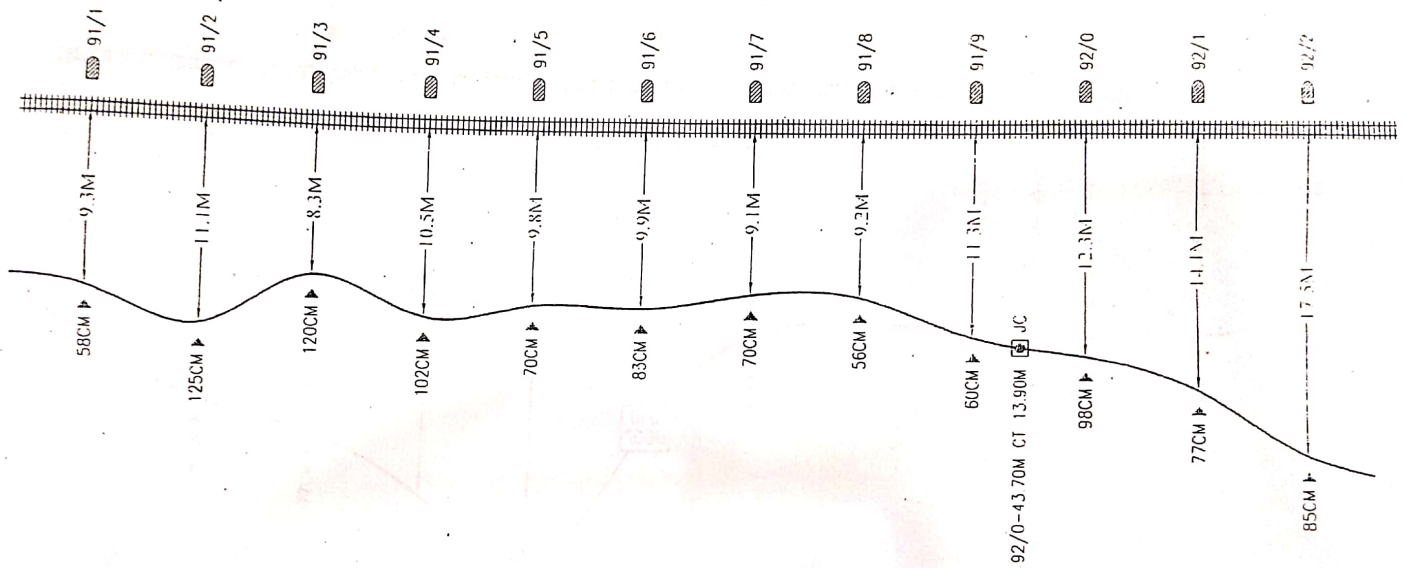

ALL DIMENSION ARE IN METERS


LEGEND:

(1) RAILWAY TRACKS	#####
(2) CULVERT / BRIDGE	==
(3) OFC CABLE	~
(4) TRACK CROSSING	TC
(5) JOINT CHAMBER	⊙
(6) MILE POST	■

PREPARED BY		CHECKED BY :		OFC CABLE ROUTE PLAN	
SUDIPTA BERA		DATE		CAN NO : RCH / RMK / OFC Maint / 068	SH NO
THE MINING & ENGINEERING CORPORATION			RAILTEL SITE ENGINEER :		31
			RAILTEL TERRITORY MANAGER :	SECTION NO : 068, HQ : NAWALPAIGLURI	

SWZ-DLO>>

BANARHAT RAIL STATION

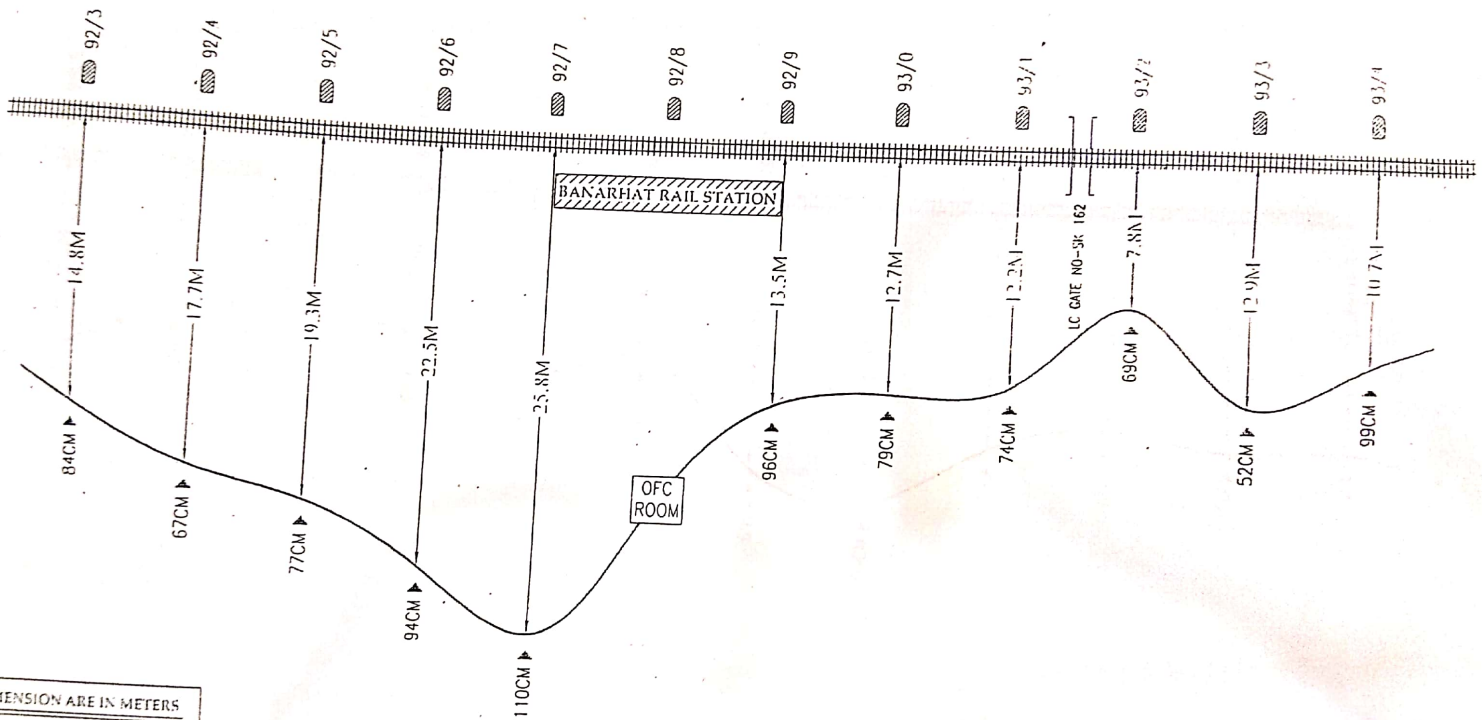

ALL DIMENSION ARE IN METERS

LEGEND

(1) RAILWAY TRACKS	
(2) CULVERT / BRIDGE	
(3) OFC CABLE	~
(4) TRACK CROSSING	TC
(5) JOINT CHAMBER	●
(6) MILE POST	■

PREPARED BY		CHECKED BY :-		OFC CABLE ROUTE PLAN		SH. NO.
SUDIPTA BERA		RAILTEL SITE ENGINEER :		CA NO : RCH / RMK / OFC Maint / 068		32
THE MINING & ENGINEERING CORPORATION		RAILTEL TERRITORY MANAGER :		SECTION NO : 068, HQ : NEW JAI PAIGURI		
DATE						