

SEKERKOTE (^D' CLASS)


UP →




BISHALGARH ('B' CLASS/STD.II(R)/EI)

(KM.-196.793 FROM CL OF BARAIGRAM STN.)

DN ← → UP

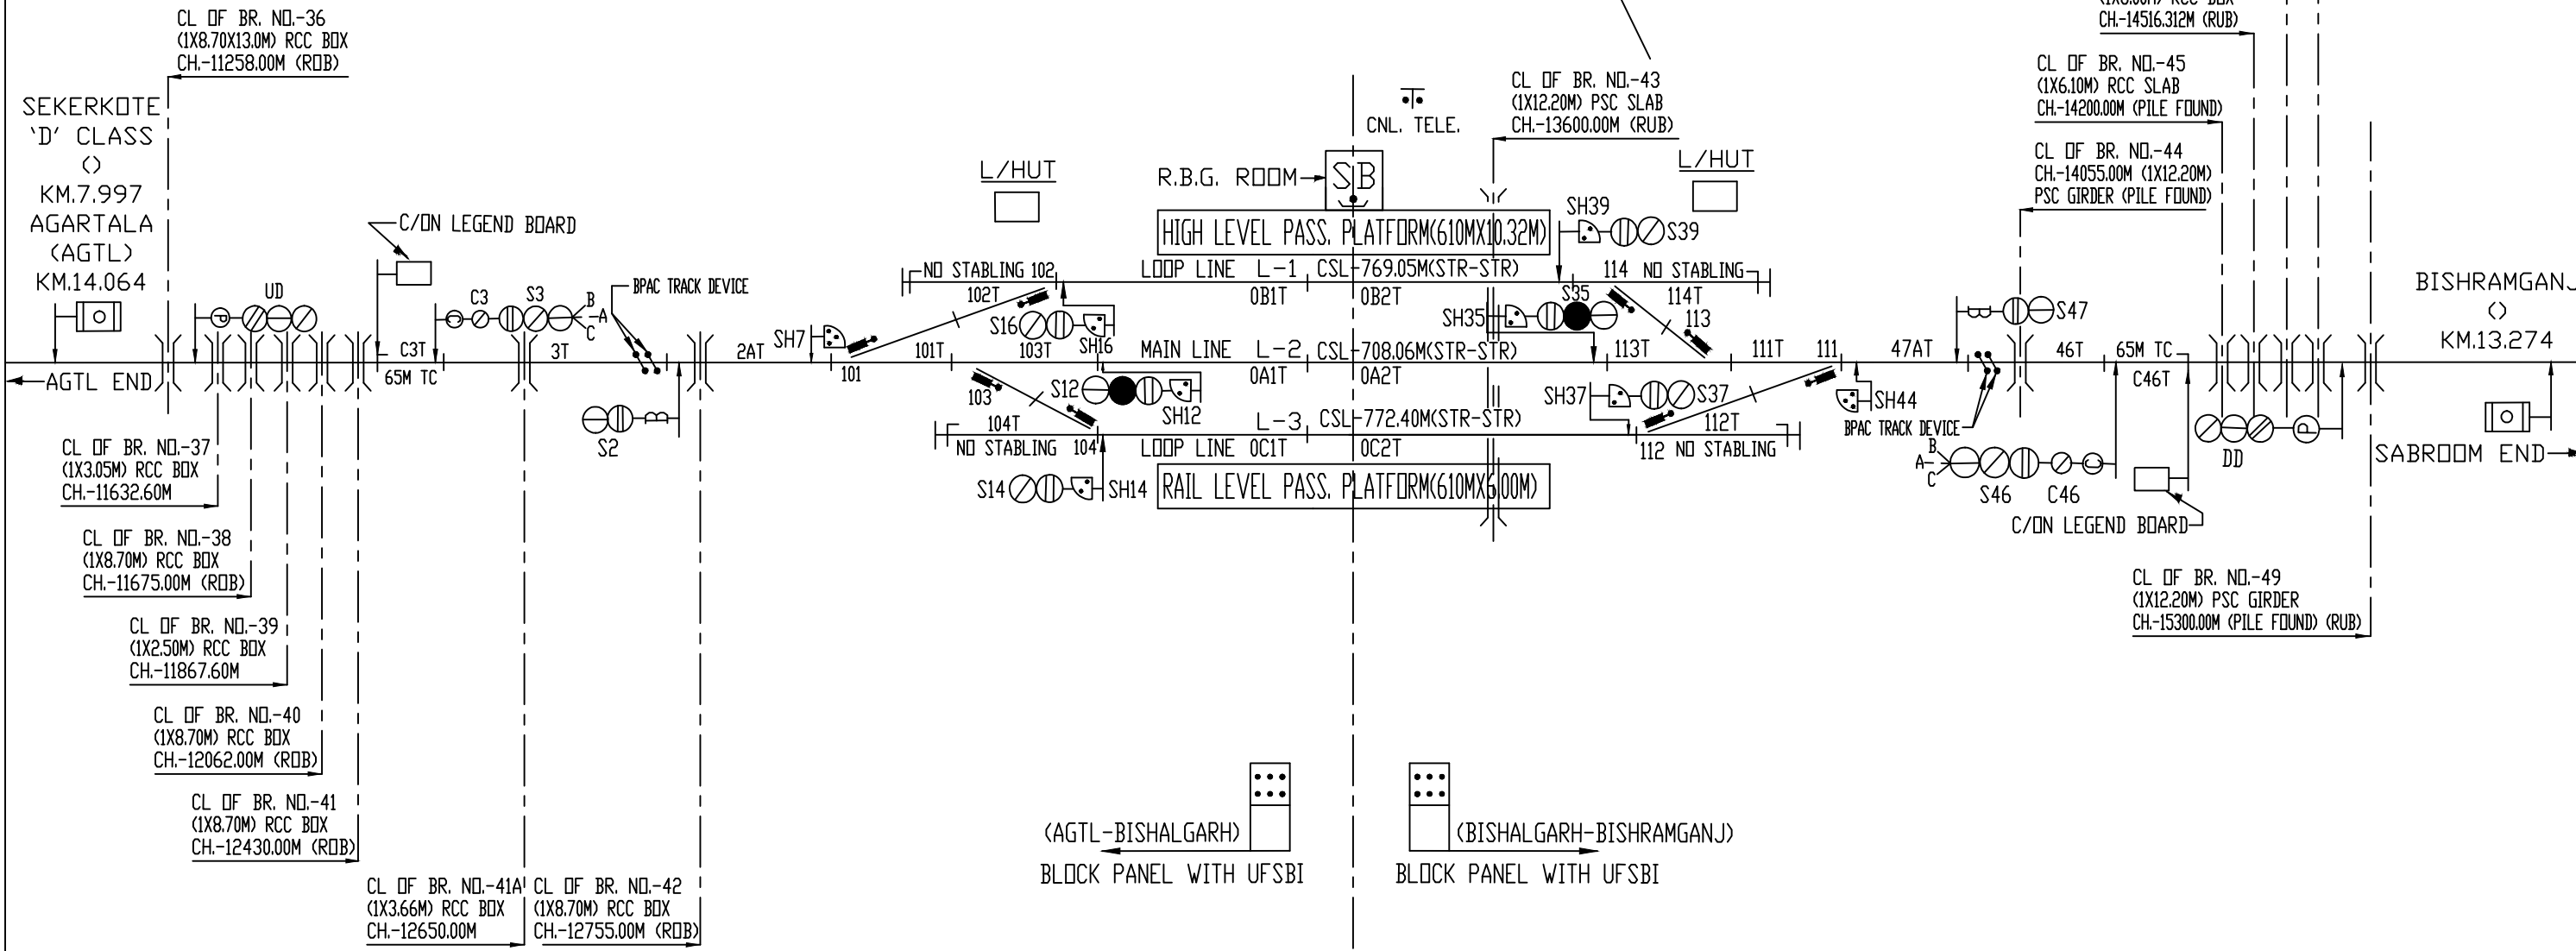




(AGTL-BISHALGARH) BLOCK PANEL WITH UFSBI
 (BISHALGARH-BISHRAMGANJ) BLOCK PANEL WITH UFSBI

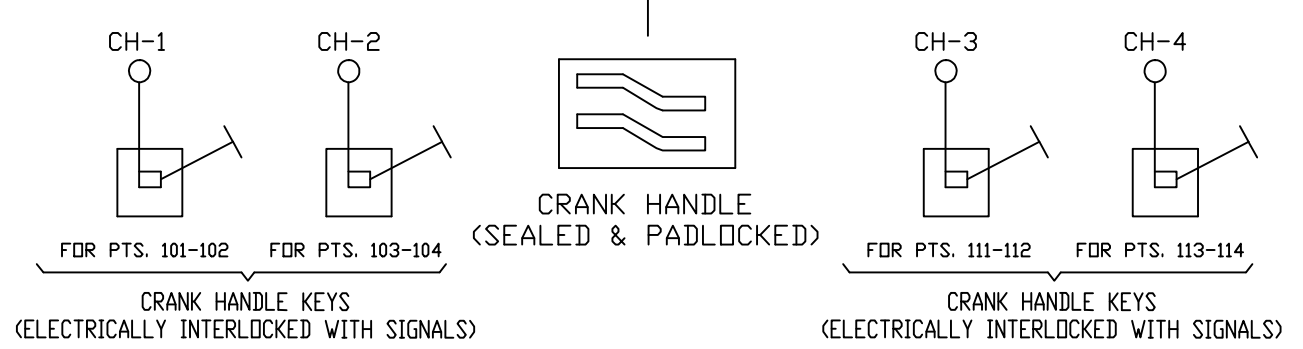

BISHRAMGANJ ('B' CLASS/STD.II(R)/EI)


(KM.-210.067 FROM CL OF BARAIGRAM STN.)

DN ← → UP

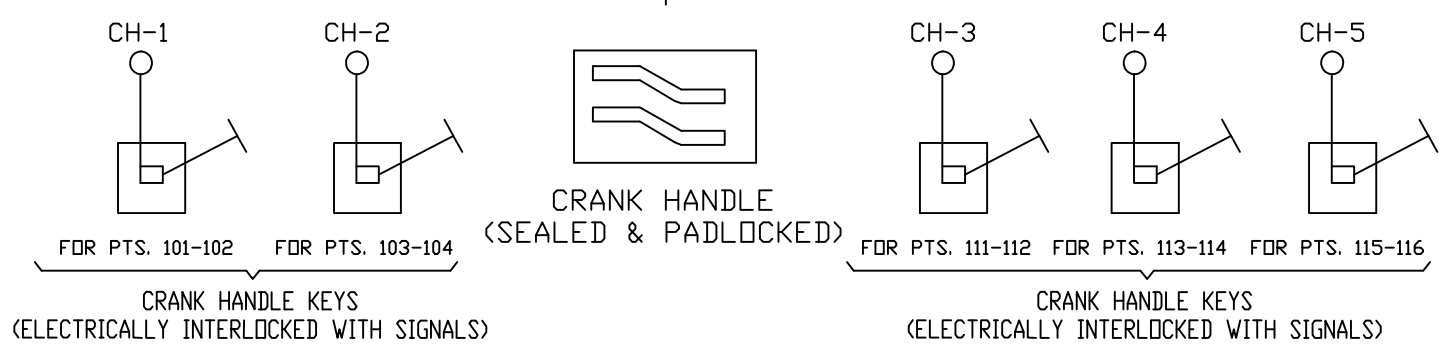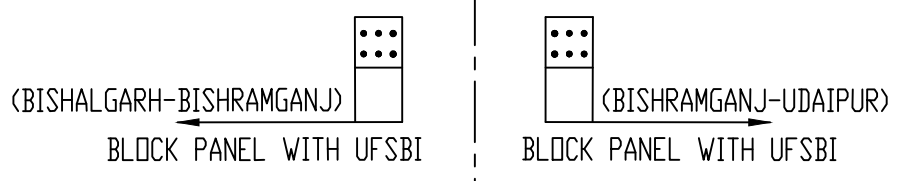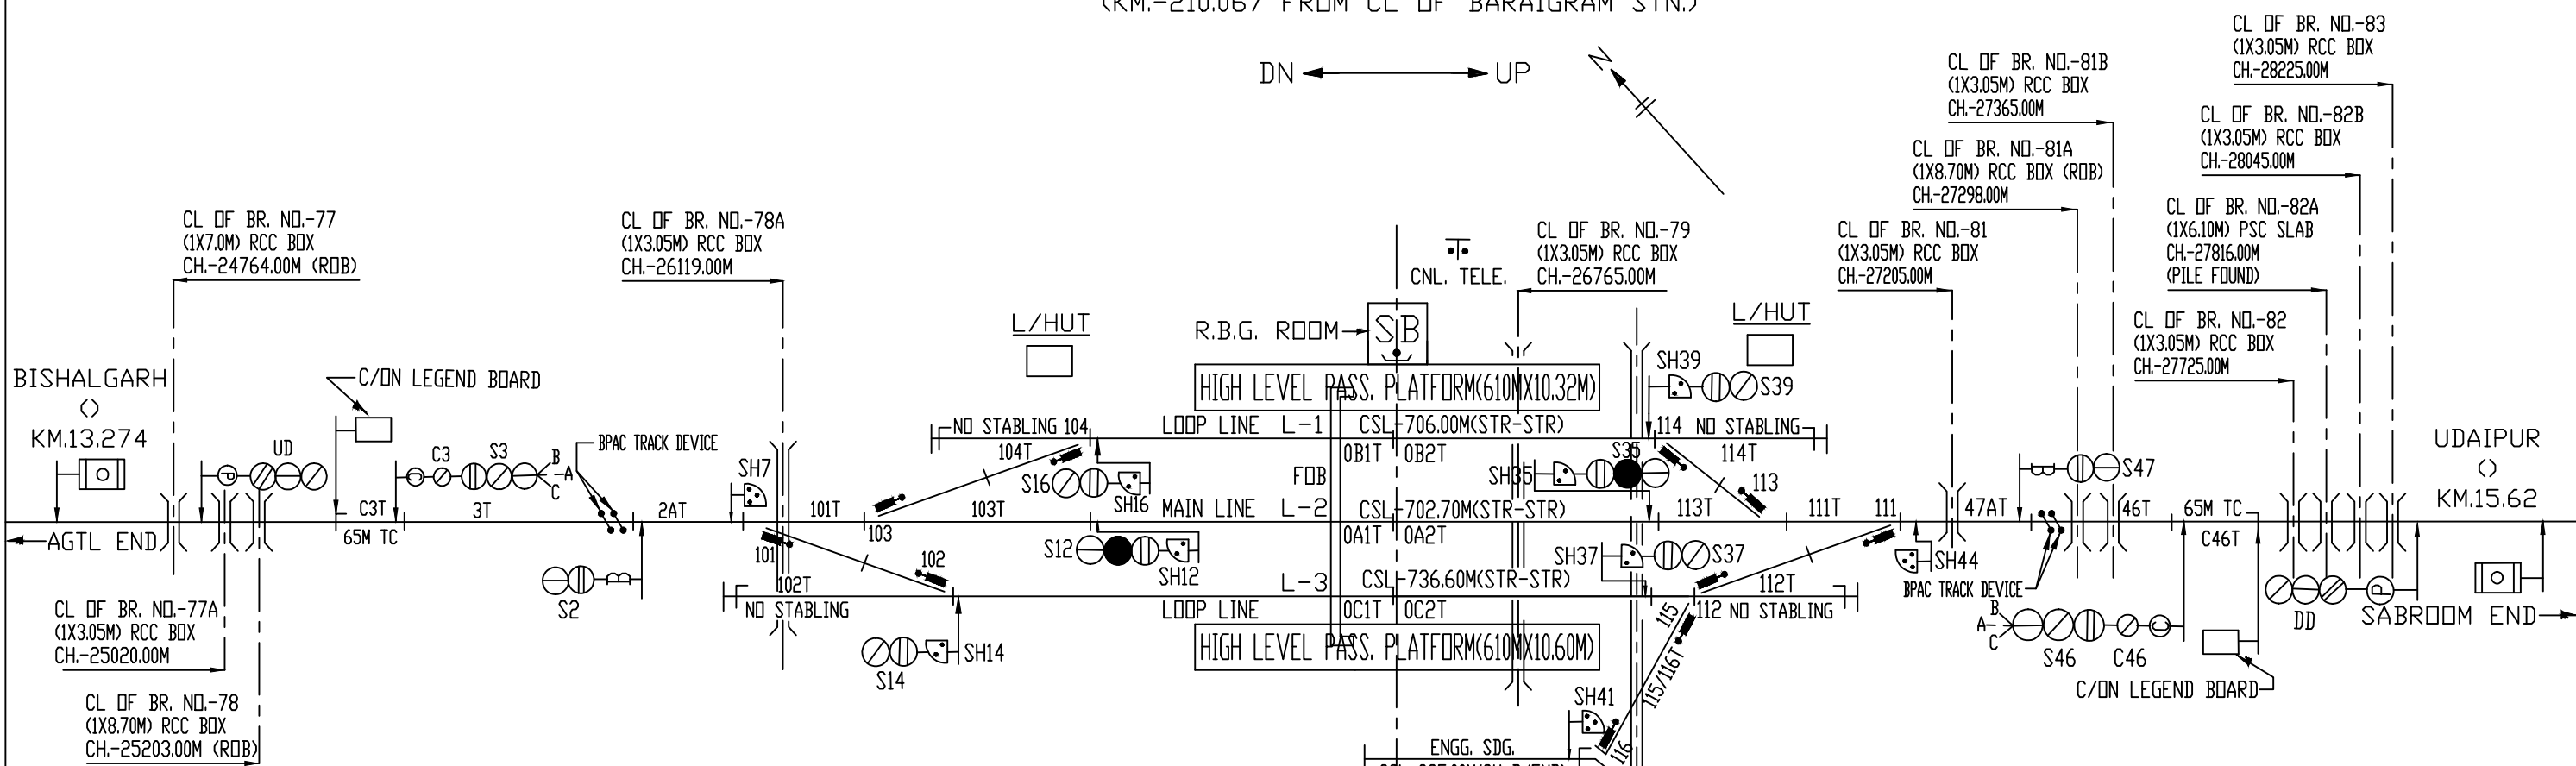





UDAIPUR ('B' CLASS/STD.II(R)/EI)

(KM.-225.687 FROM CL OF BARAIGRAM STN.)

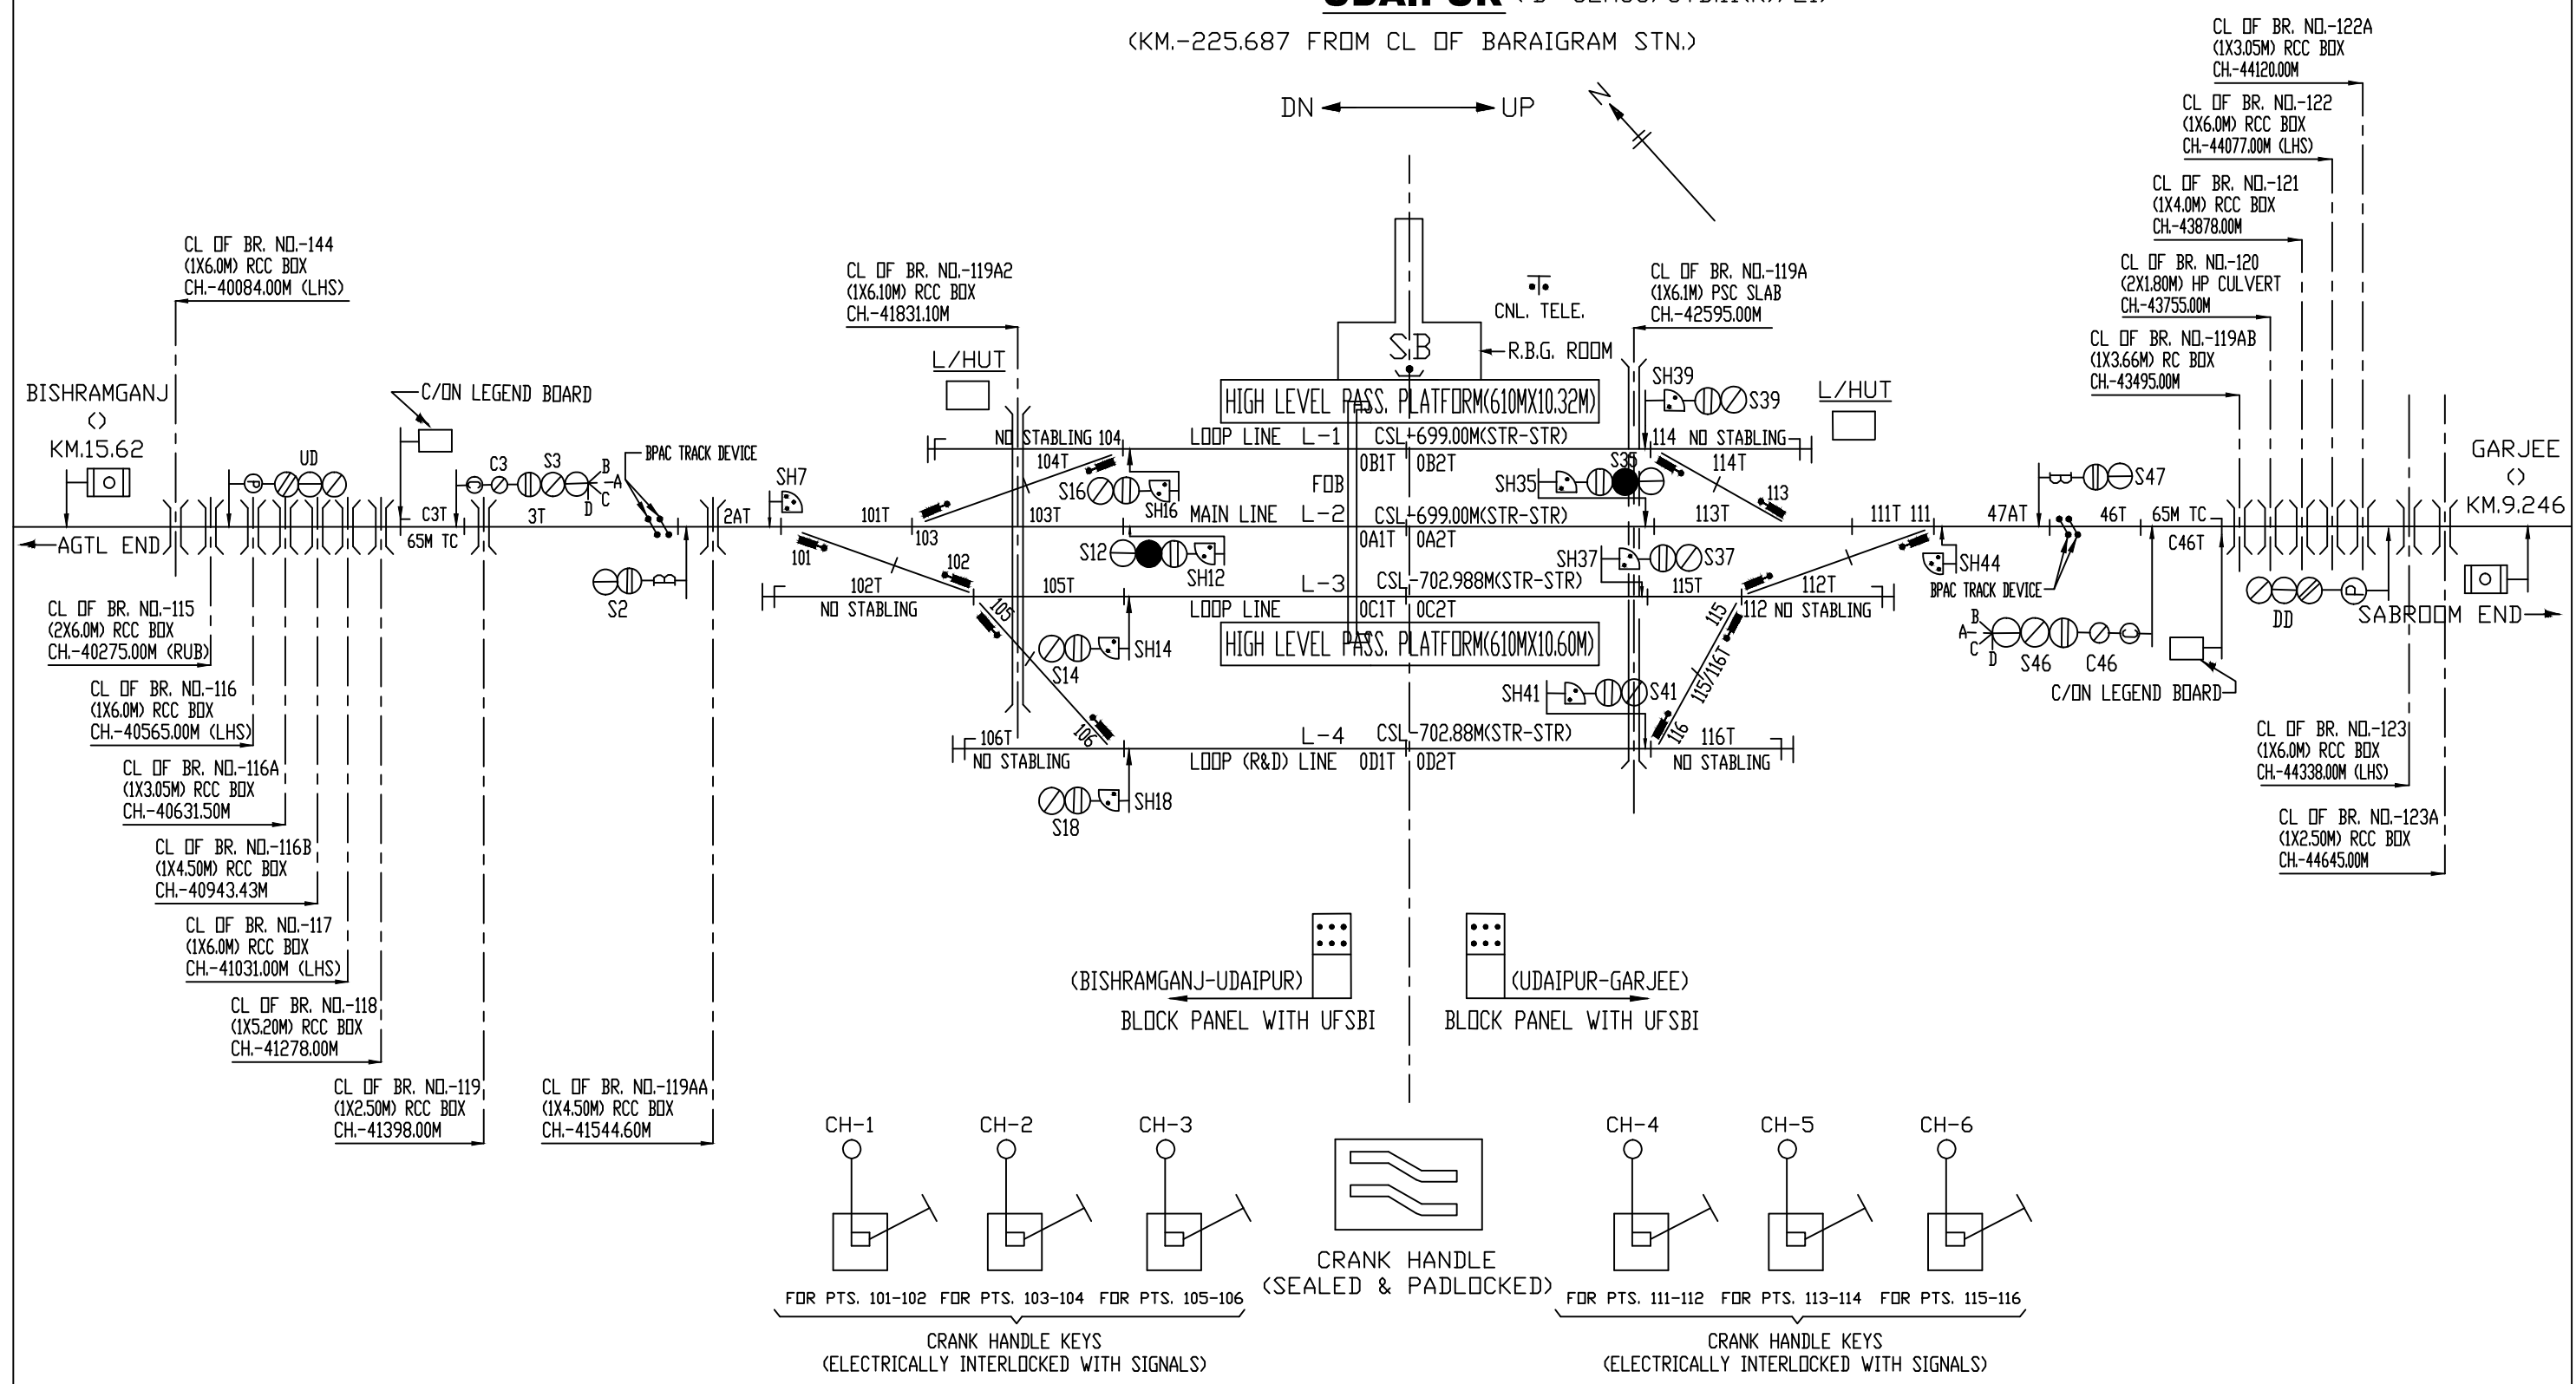





GARJEE ('B' CLASS/STD.II(R)/EI)

(KM.-234.933 FROM CL OF BARAIGRAM STN.)

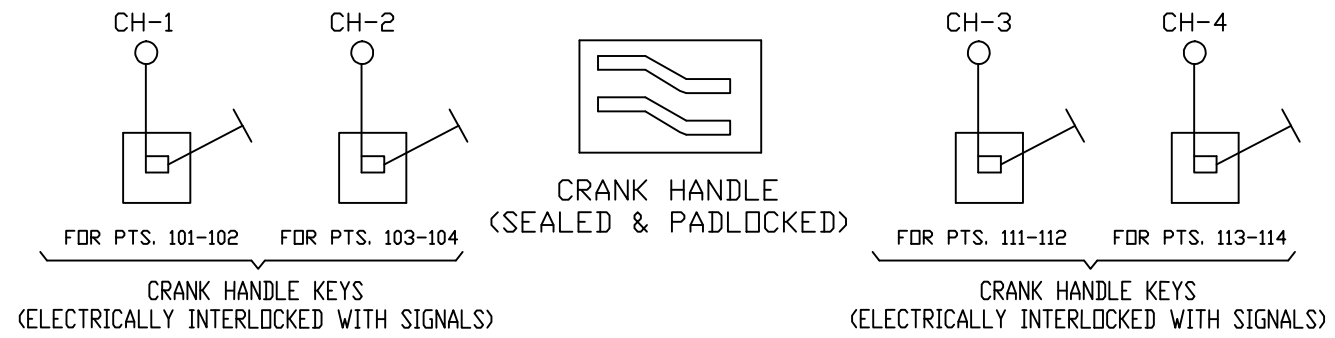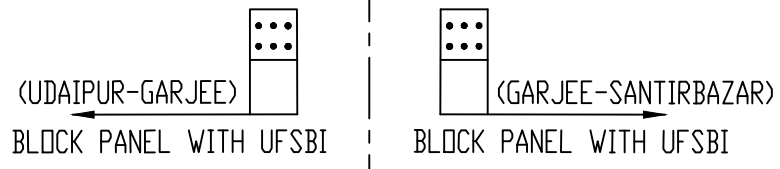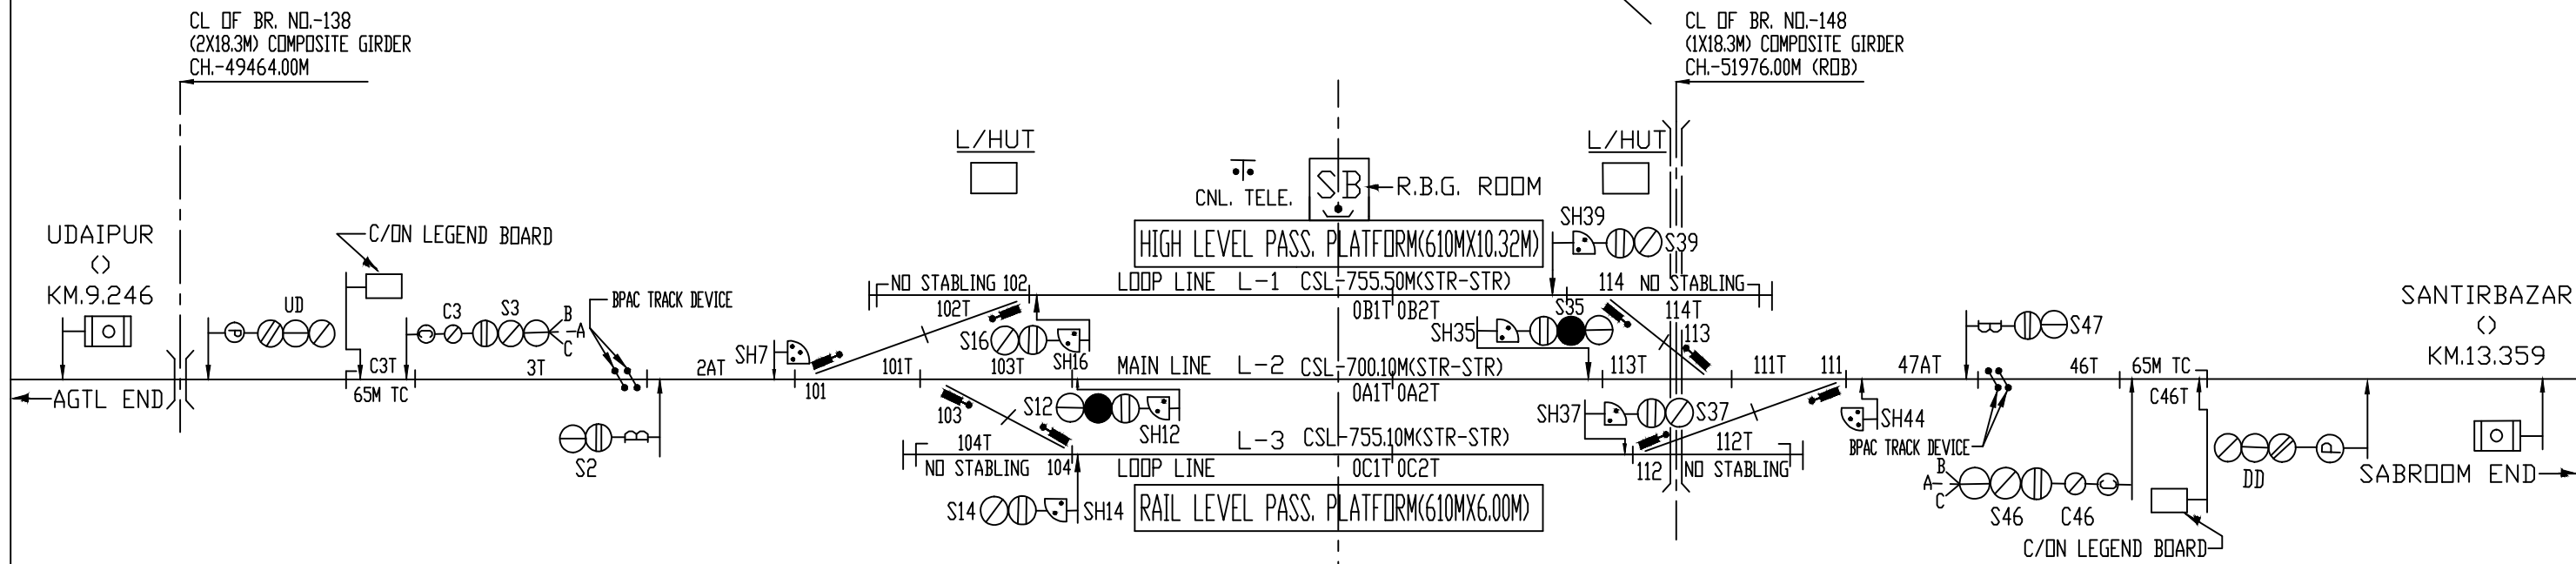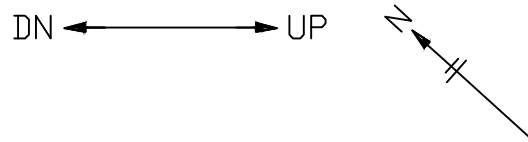


SANTIRBAZAR ('B' CLASS/STD.II(R)/EI)

(KM.-248.292 FROM CL OF BARAIGRAM STN.)

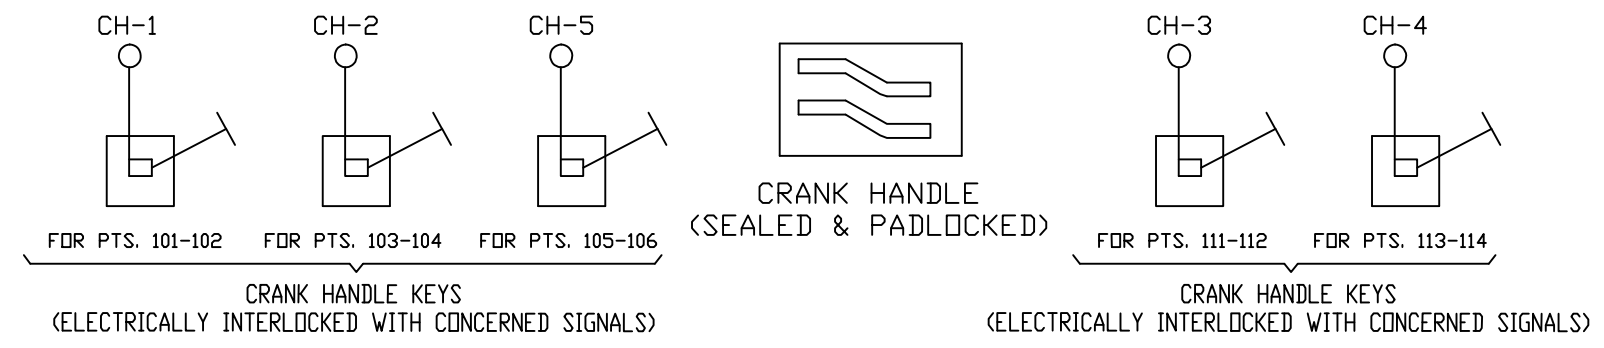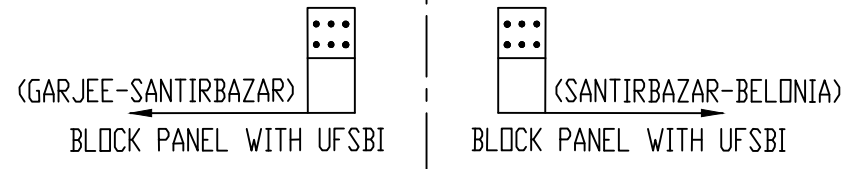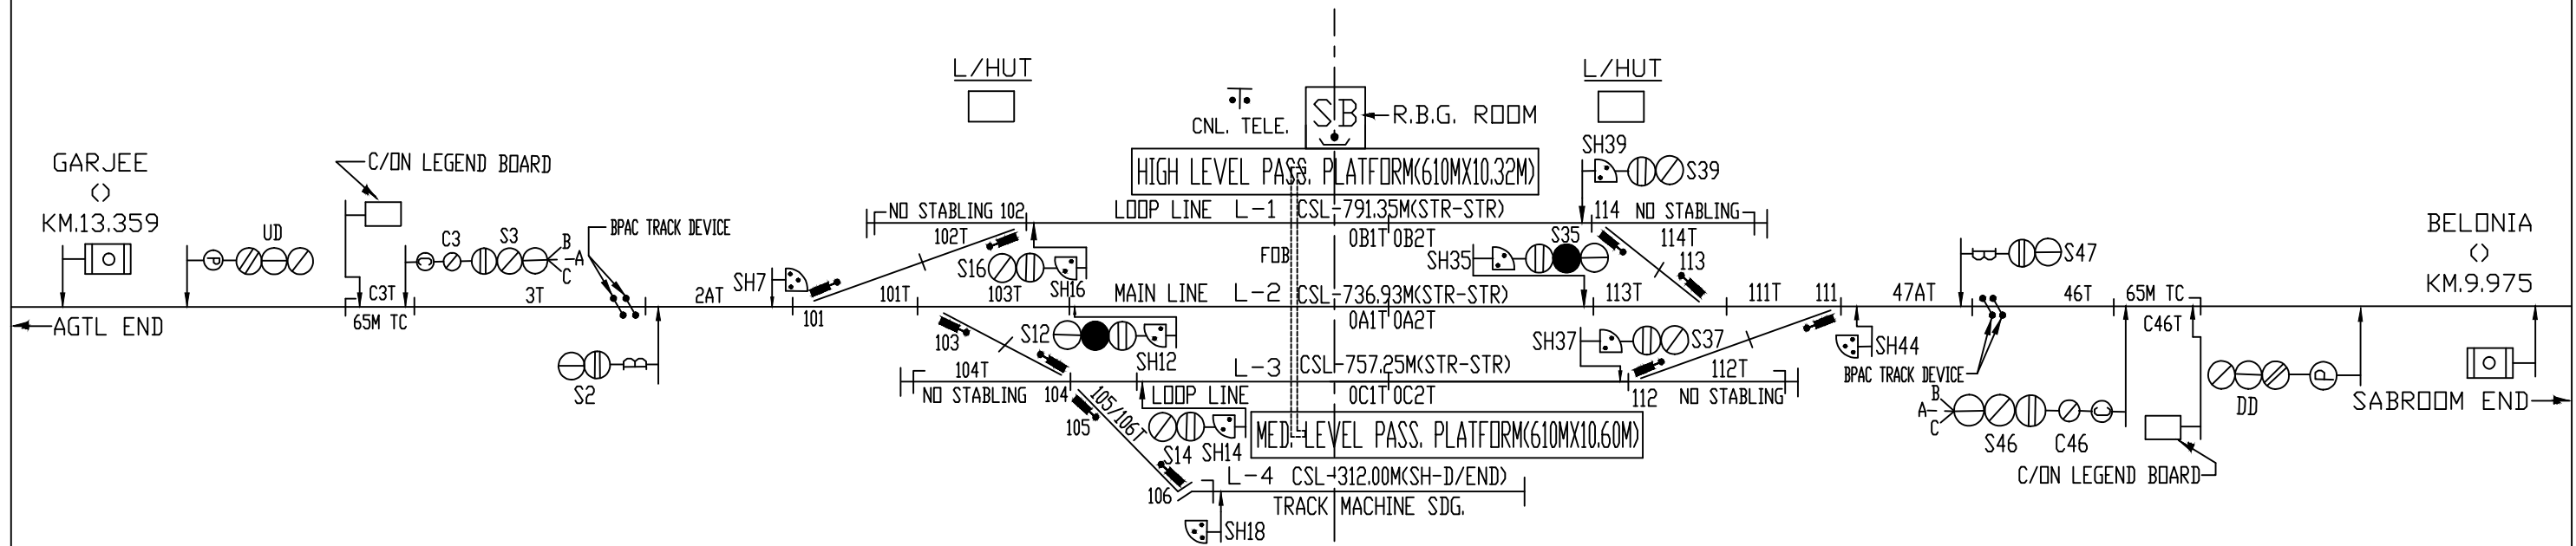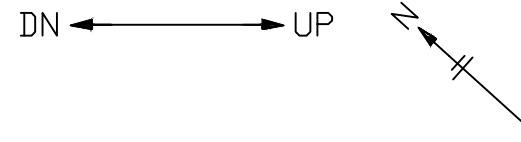





BELONIA ('B' CLASS/STD.II(R)/EI)

(KM.-258.267 FROM CL OF BARAIGRAM STN.)
(KM.-75.539 FROM CL OF AGARTALA STN.)

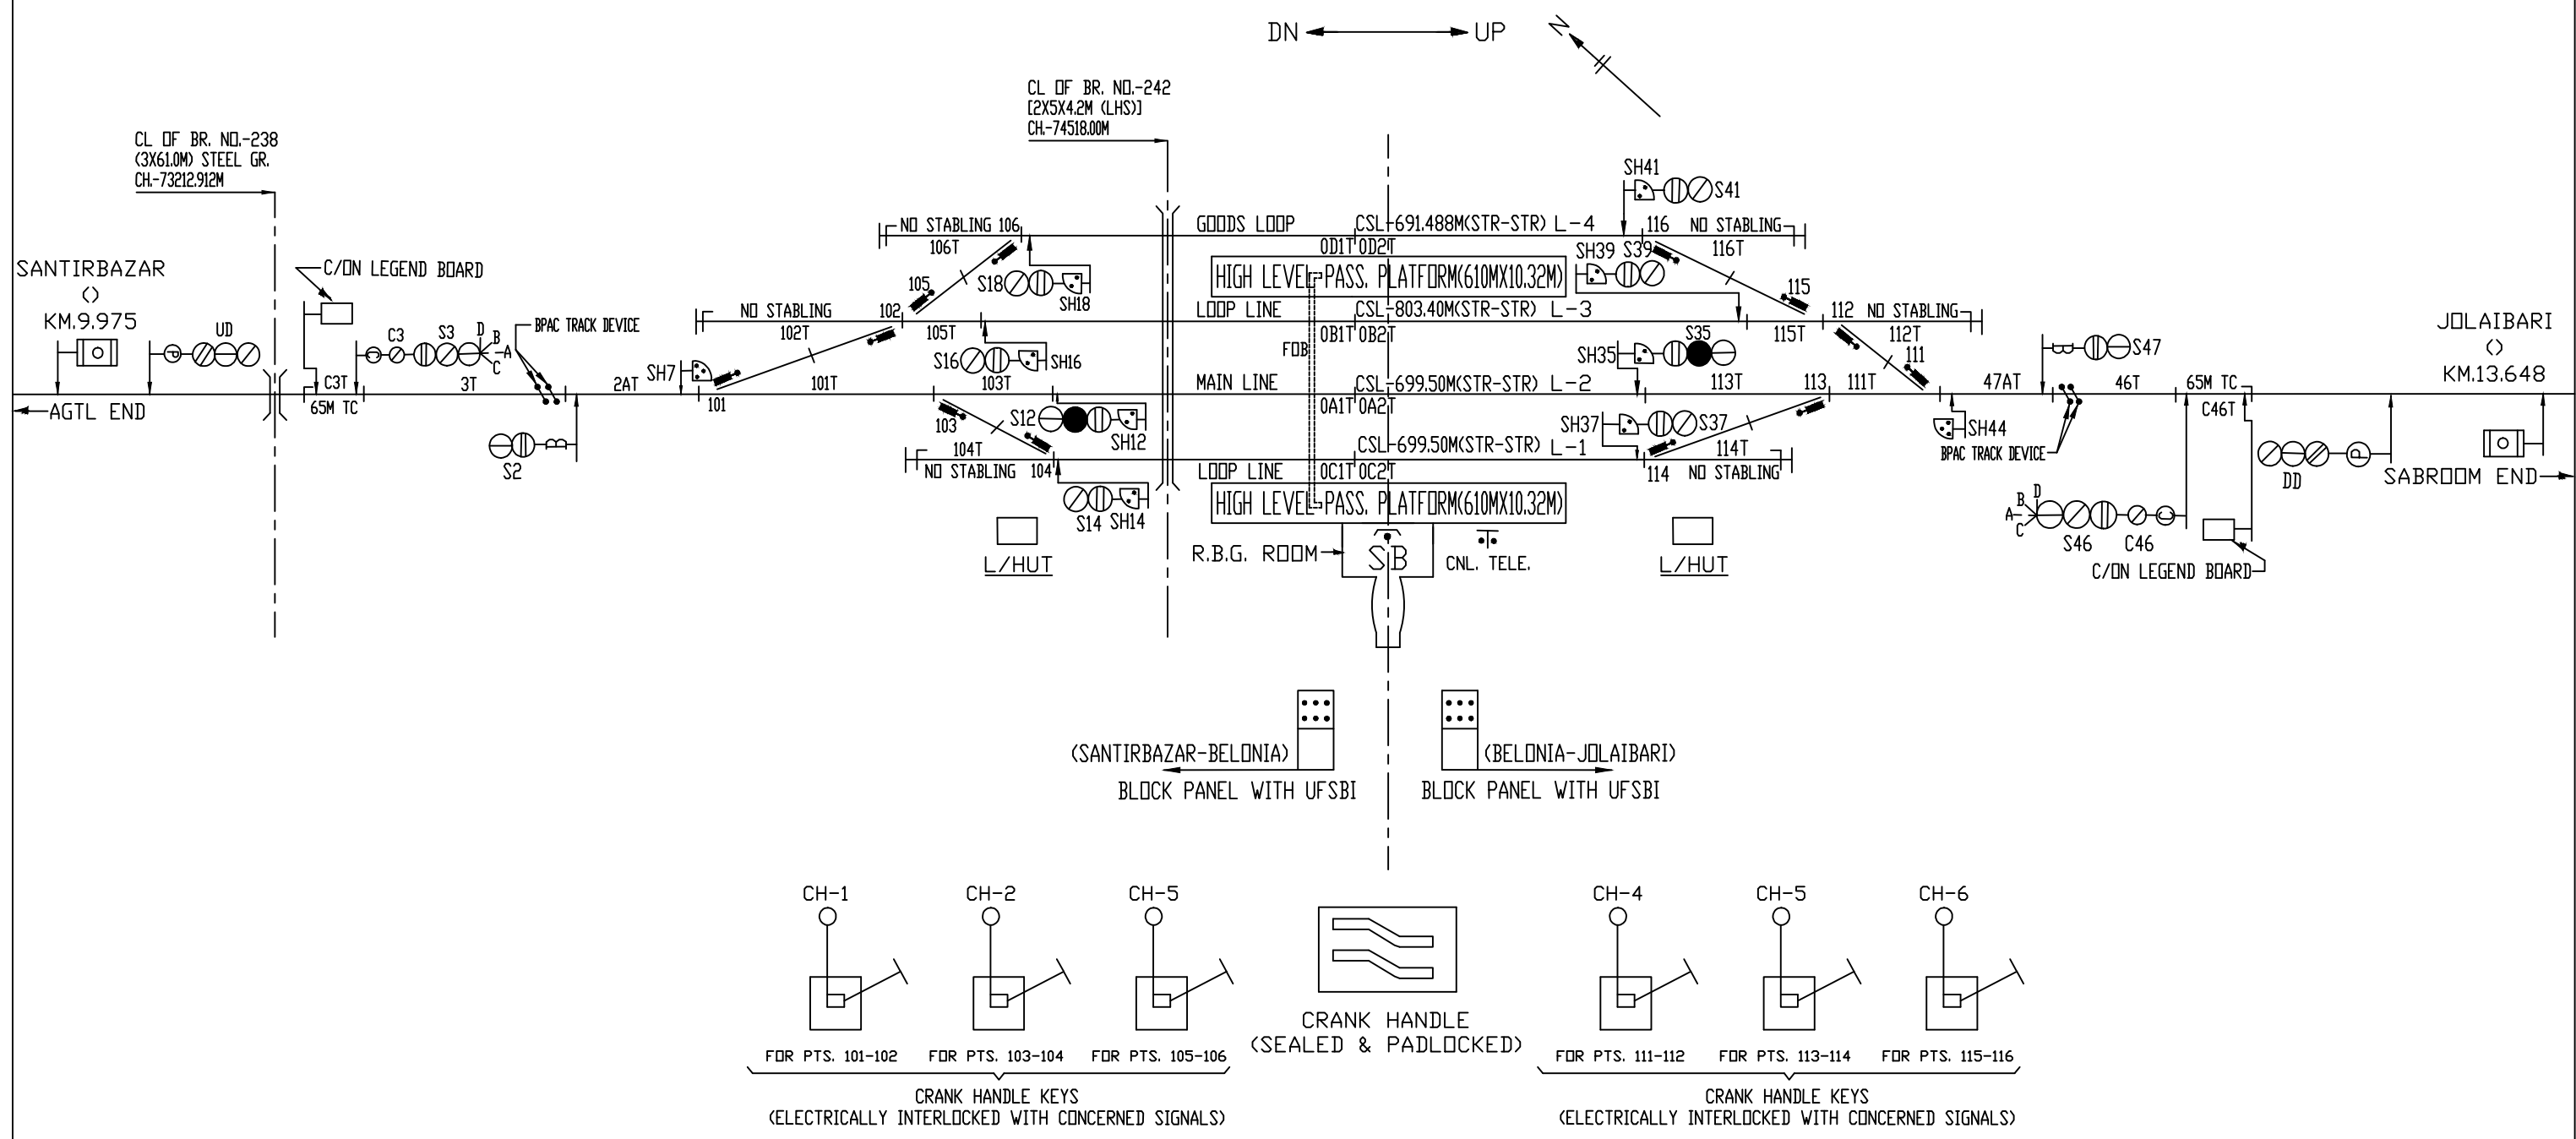


JOLAIBARI ('B' CLASS/STD.II(R)/EI)

(KM.-271.915 FROM CL OF BARAIGRAM STN.)

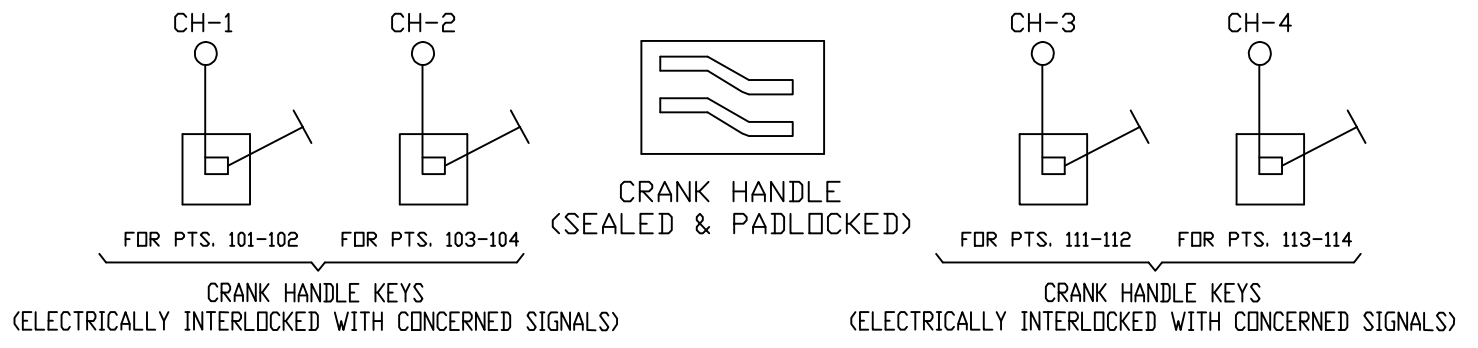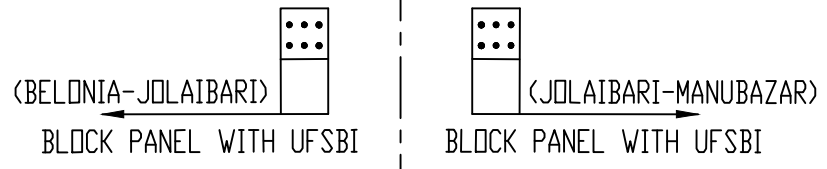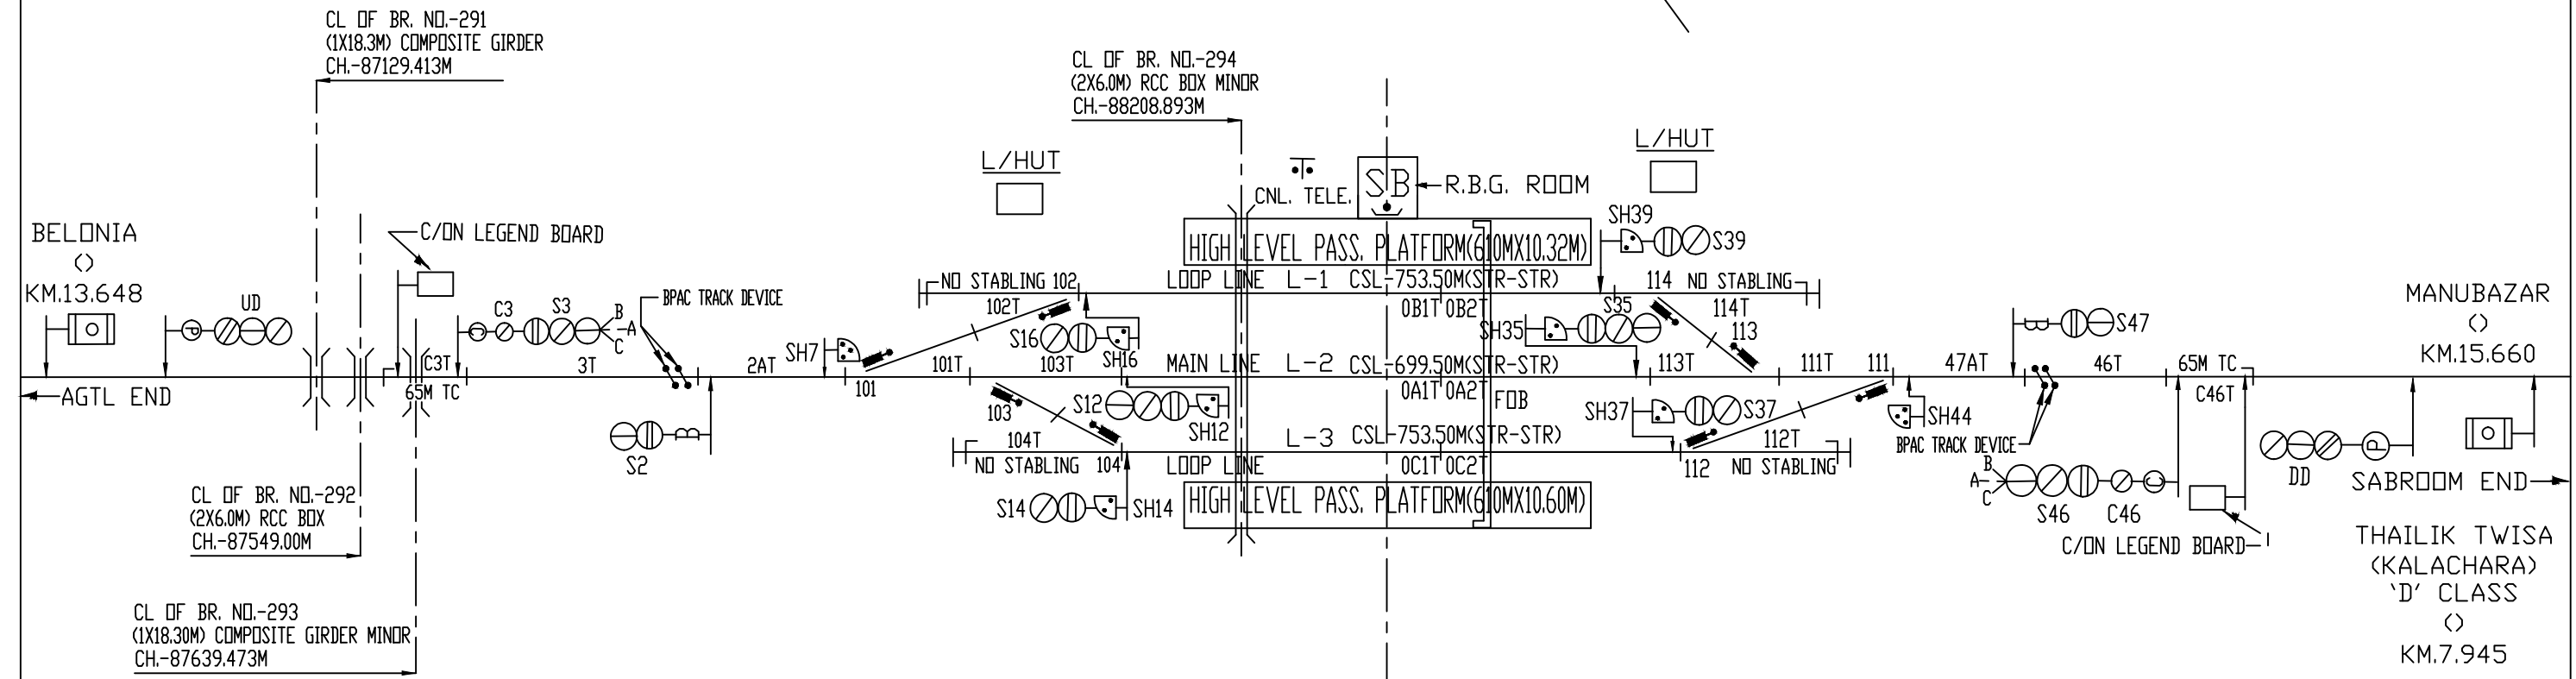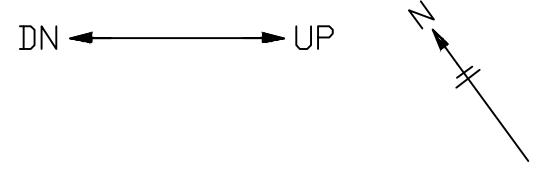



THAILIK TWISA (D' CLASS)

DN ← → UP

 

MANUBAZAR ('B' CLASS/STD.II(R)/EI)

(KM.-287.575 FROM CL OF BARAIGRAM STN.)

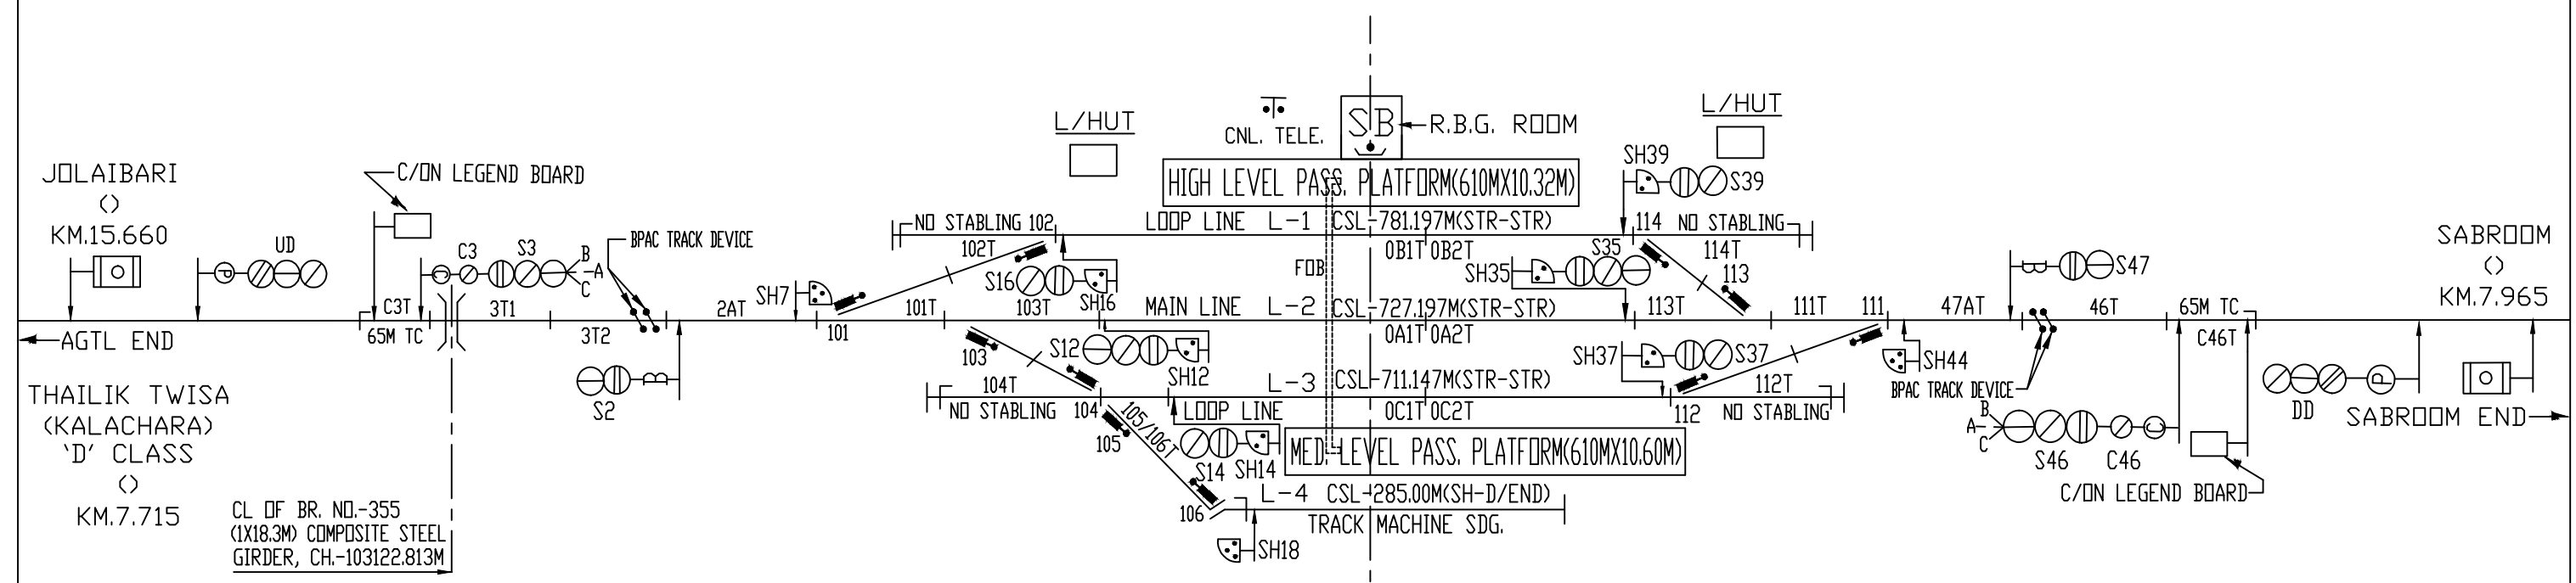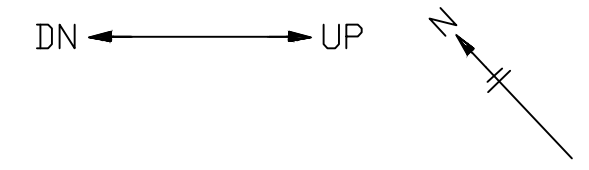

JOLAIBARI
(\circ)
KM.15.660



AGTL END

THAILIK TWISA
(KALACHARA)
'D' CLASS
(\circ)
KM.7.715

CL. OF BR. NO.-355
(1X18.3M) COMPOSITE STEEL
GIRDER, CH.-103122.813M

SABROOM
(\circ)
KM.7.965

SABROOM END

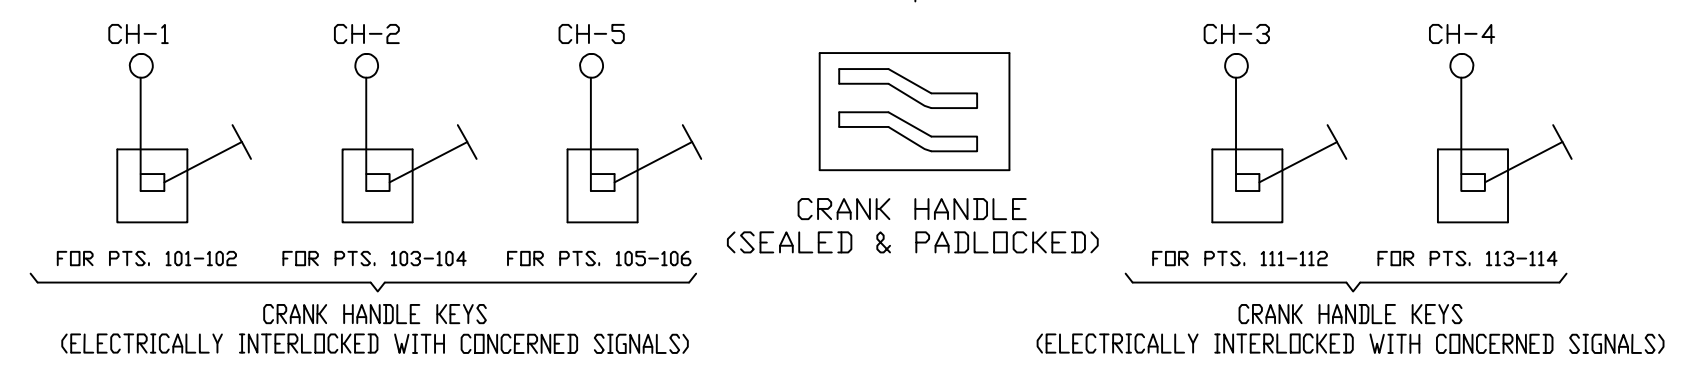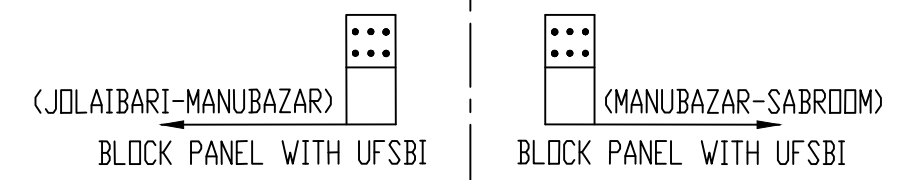

SABROOM ('B' CLASS/STD.I(R)/EI/TERMINAL STN./PH-I)

(CH.-112906.50 FROM CL OF AGARTALA STN.)

