


<< APD >>

DLO >>

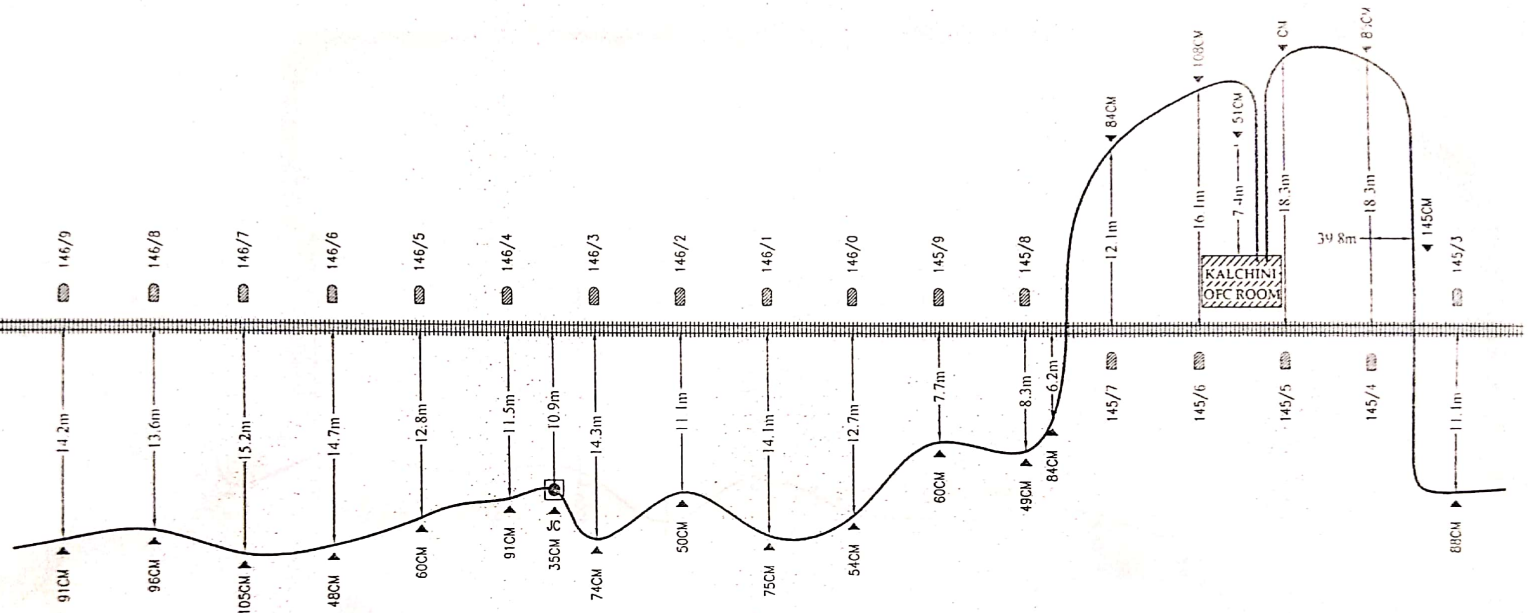

ALL DIMENSION ARE IN METERS


LEGEND:-

- (1) RAILWAY TRACKS
- (2) CULVERT / BRIDGE
- (3) OFC CABLE
- (4) TRACK CROSSING
- (5) JOINT CLOSURE
- (6) MILE POST

PREPARED BY		CHECKED BY:-		OFC CABLE ROUTE PLAN	SH NO.
SUDIPTA BERA		RAILTEL SITE ENGINEER :		APDJ OFC ROOM TO DALGAON STATION	13
THE MINING & ENGINEERING CORPORATION		RAILTEL TERRITORY MANAGER :			

<< APDJ

191050

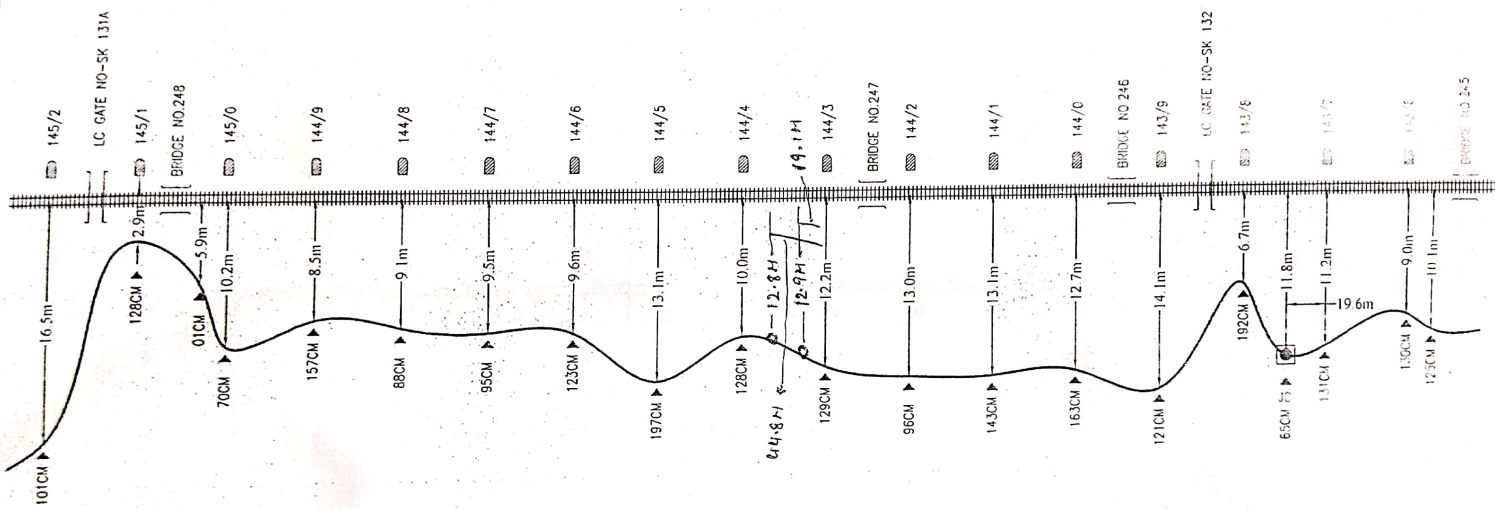



ALL DIMENSION ARE IN METERS

:-LEGEND:-

(1) RAILWAY TRACKS	#####
(2) CULVERT / BRIDGE	
(3) OFC CABLE	~
(4) TRACK CROSSING	TC
(5) JOINT CLOSURE	●
(6) MILE POST	■

PREPARED BY		:- CHECKED BY :-		OFC CABLE ROUTE PLAN	SH NO
SUDIPTA BERA		RAILTEL SITE ENGINEER :		APDJ OFC ROOM TO DALGAON STATION	14
THE MINING & ENGINEERING CORPORATION		RAILTEL TERRITORY MANAGER :			

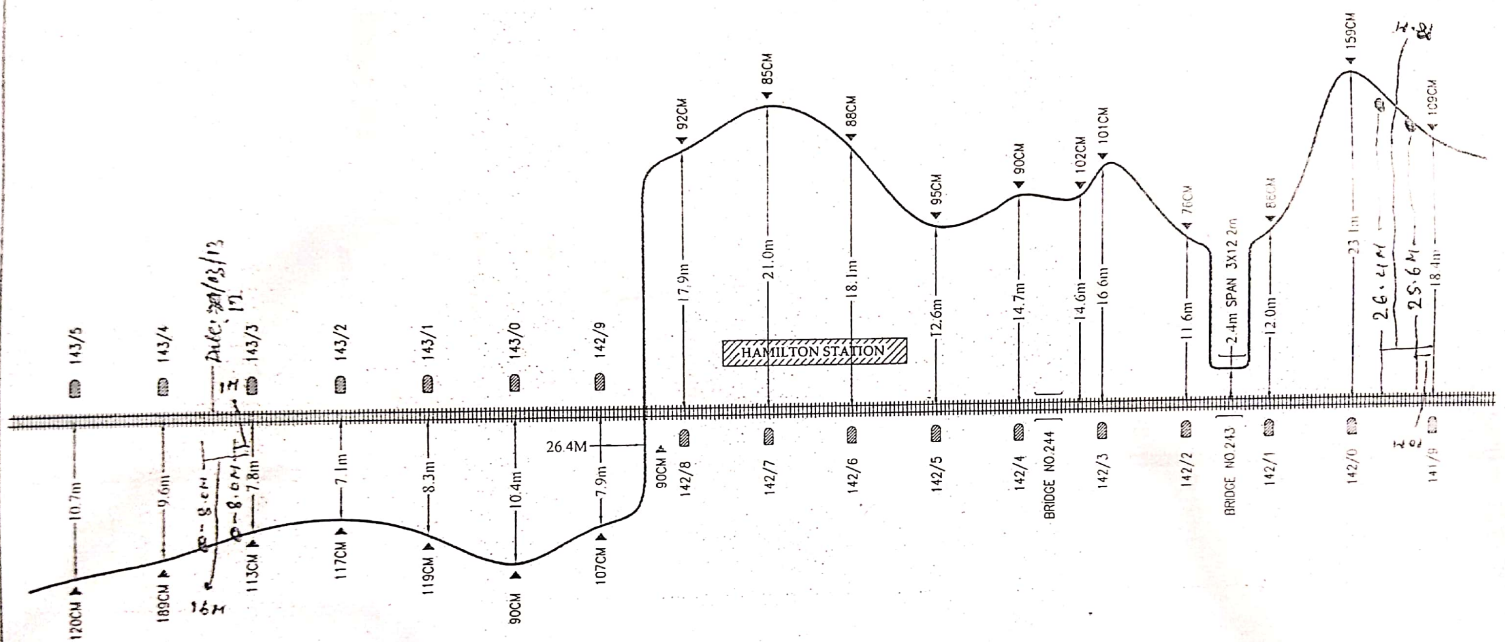

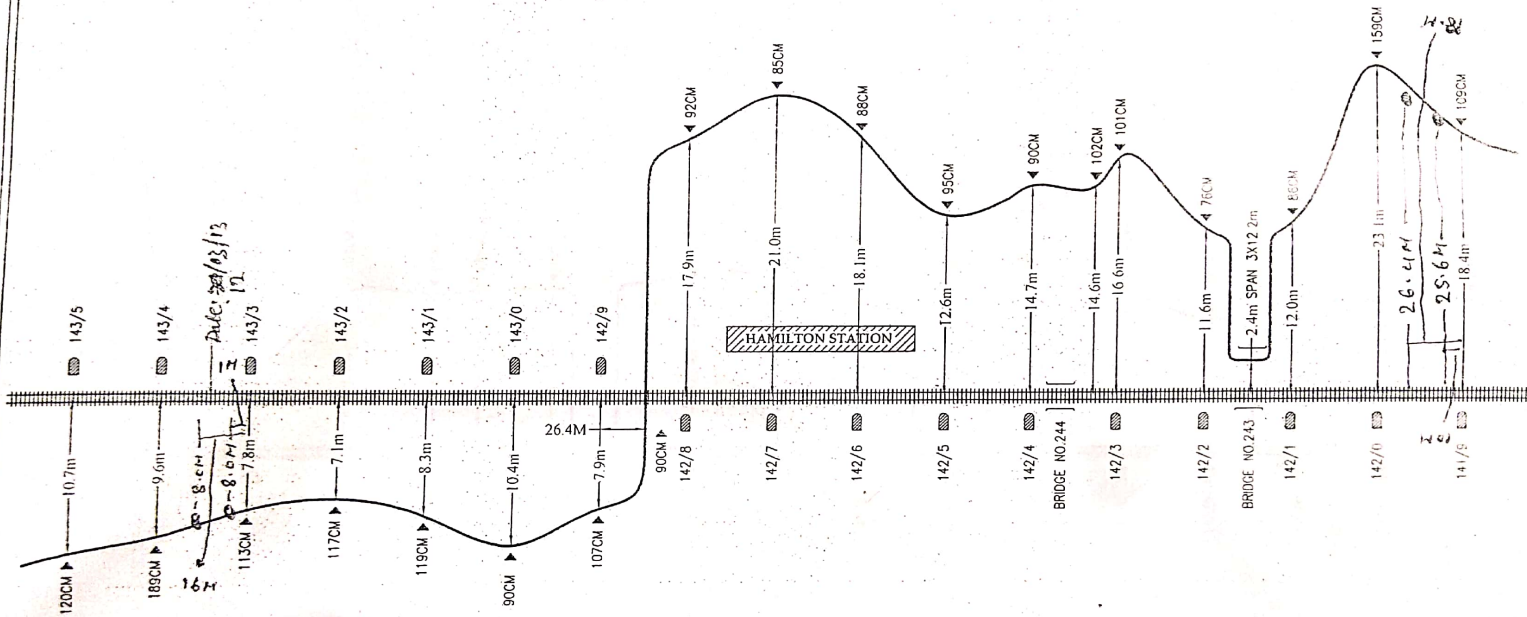


ALL DIMENSION ARE IN METERS

:- LEGEND :-

(1) RAILWAY TRACKS	
(2) CULVERT / BRIDGE	
(3) OFC CABLE	~
(4) TRACK CROSSING	TC
(5) JOINT CLOSURE	●
(6) MILE POST	■

PREPARED BY		:- CHECKED BY :-		OFC CABLE ROUTE PLAN	SH NO
SUDIPTA BERA		DATE		APDJ OFC ROOM TO DALGAON STATION	15
THE MINING & ENGINEERING CORPORATION		RAILTEL SITE ENGINEER :			
		RAILTEL TERRITORY MANAGER :			


Figure 1

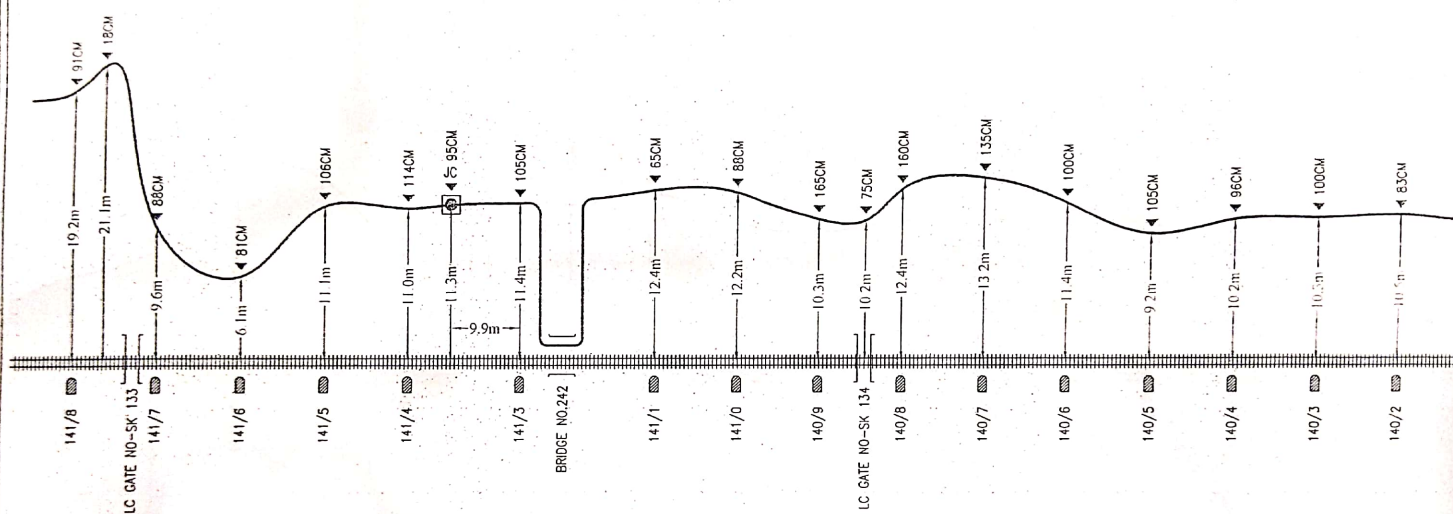

ALL DIMENSION ARE IN METERS					
:- LEGEND :-					
(1) RAILWAY TRACKS					
(2) CULVERT / BRIDGE	==				
(3) OFC CABLE	~	PREPARED BY		- CHECKED BY :-	
(4) TRACK CROSSING	TC	SUDIPTA BERA		RAILTEL SITE ENGINEER :	APDJ OFC ROOM TO DALGAON STATION
(5) JOINT CLOSURE	⊙			RAILTEL TERRITORY MANAGER :	
(6) MILE POST		THE MINING & ENGINEERING CORPORATION			

<< APDJ

DLO >>

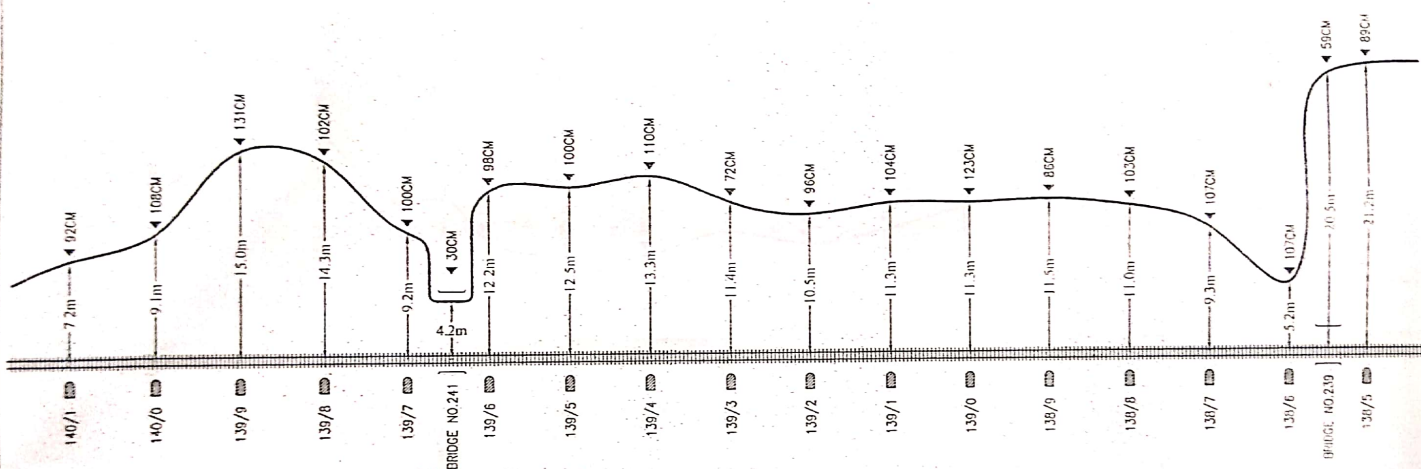


ALL DIMENSION ARE IN METERS

~LEGEND~

(1) RAILWAY TRACKS	
(2) CULVERT / BRIDGE	
(3) OFC CABLE	
(4) TRACK CROSSING	
(5) JOINT CLOSURE	
(6) MILE POST	

PREPARED BY		-- CHECKED BY --		OFC CABLE ROUTE PLAN	SH NO.
SUDIPTA BERA		RAILTEL SITE ENGINEER :		APDJ OFC ROOM TO DALGAON STATION	17
THE MINING & ENGINEERING CORPORATION		RAILTEL TERRITORY MANAGER :			

<< APDJ

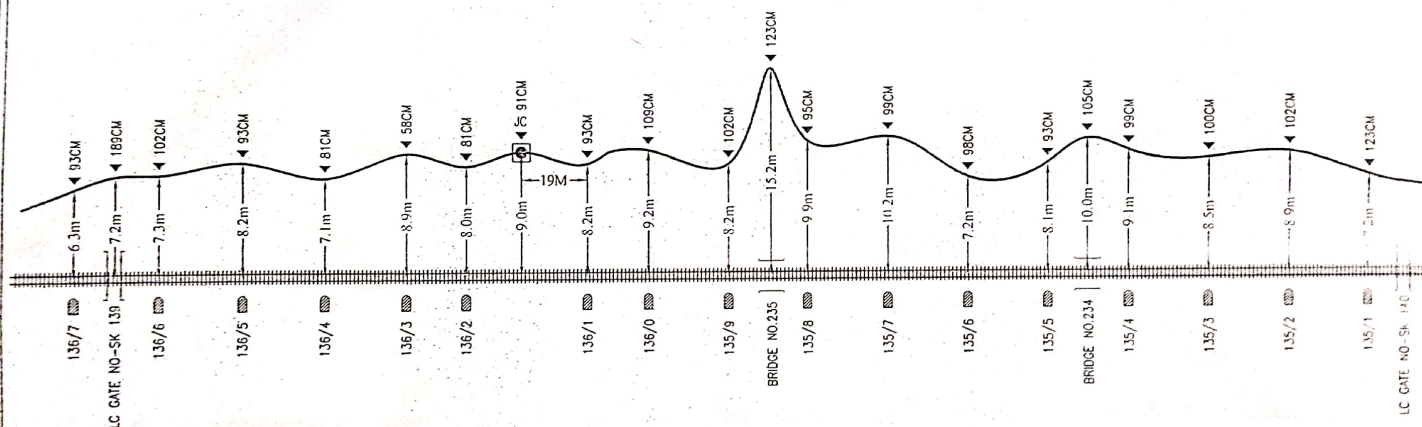

ALL DIMENSION ARE IN METERS

:- LEGEND :-

(1) RAILWAY TRACKS	=====
(2) CULVERT / BRIDGE	==
(3) OFC CABLE	~
(4) TRACK CROSSING	TC
(5) JOINT CLOSURE	⊙
(6) MILE POST	

PREPARED BY

SUDIPTA BERA

DATE

THE MINING & ENGINEERING CORPORATION

:- CHECKED BY :-

RAILTEL
SITE ENGINEER :

RAILTEL
TERRITORY MANAGER :


OFC CABLE ROUTE PLAN

APDJ OFC ROOM TO DALGAON STATION

SH NO.

19

<< APDJ

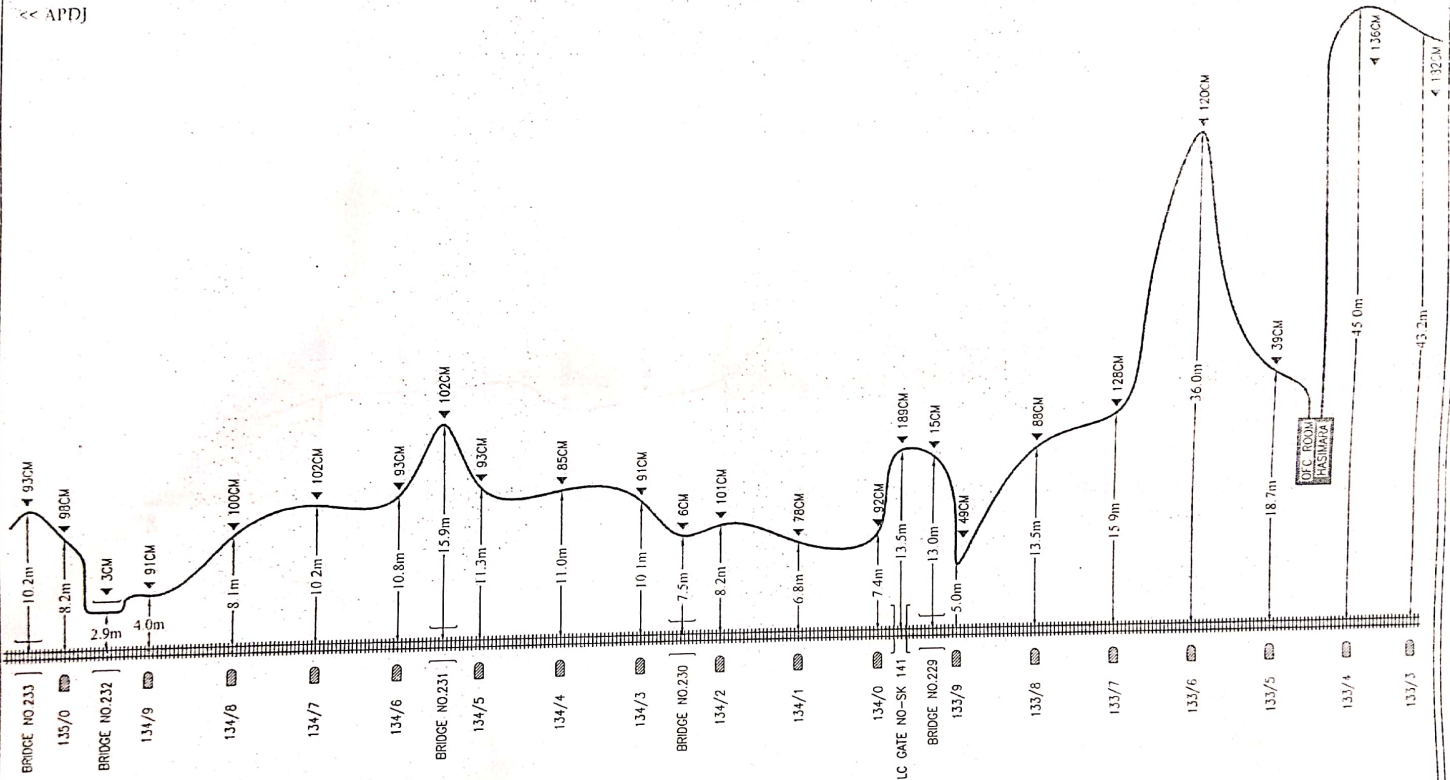

ALL DIMENSION ARE IN METERS

:- LEGEND :-

(1) RAILWAY TRACKS	#####
(2) CULVERT / BRIDGE	
(3) OFC CABLE	~
(4) TRACK CROSSING	TC
(5) JOINT CLOSURE	⊙
(6) MILE POST	⊞

PREPARED BY		- CHECKED BY -		OFC CABLE ROUTE PLAN	SH NO.
SUDIPTA BERA		RAITEL SITE ENGINEER :		APDJ OFC ROOM TO DALGAON STATION	20
THE MINING & ENGINEERING CORPORATION		RAITEL TERRITORY MANAGER :			