


DIGARU STATION

- 1. NEW LINE = ———
- 2. EXISTING LINE = ———
- 3. SIGNALLING CABLE ROUTE = - - - - -
- 4. TELECOM CABLE ROUTE = - - - - -
- 5. SIGNALLING SHIFTING ROUTE = - - - - -
- 6. TELECOM CABLE SHIFTING ROUTE = - - - - -

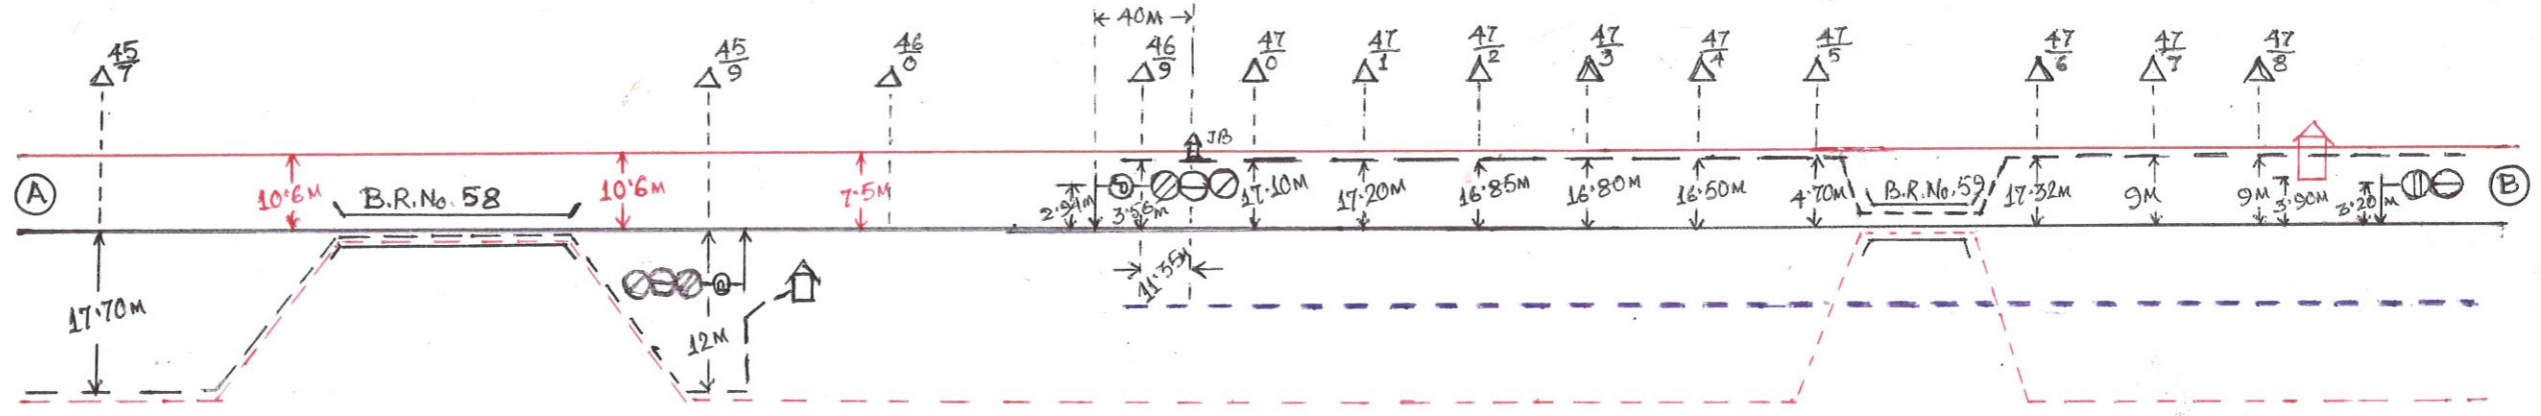

*boy*  
SSE/W/C/JTD

*[Signature]*  
SSE/Tele/GHY

*[Signature]*  
SSE/Sig/GHY

*[Signature]*  
SSE/Sig/Con/GHY

100